


Dubrovnik Music Conservatory


building plans 1:200




basement

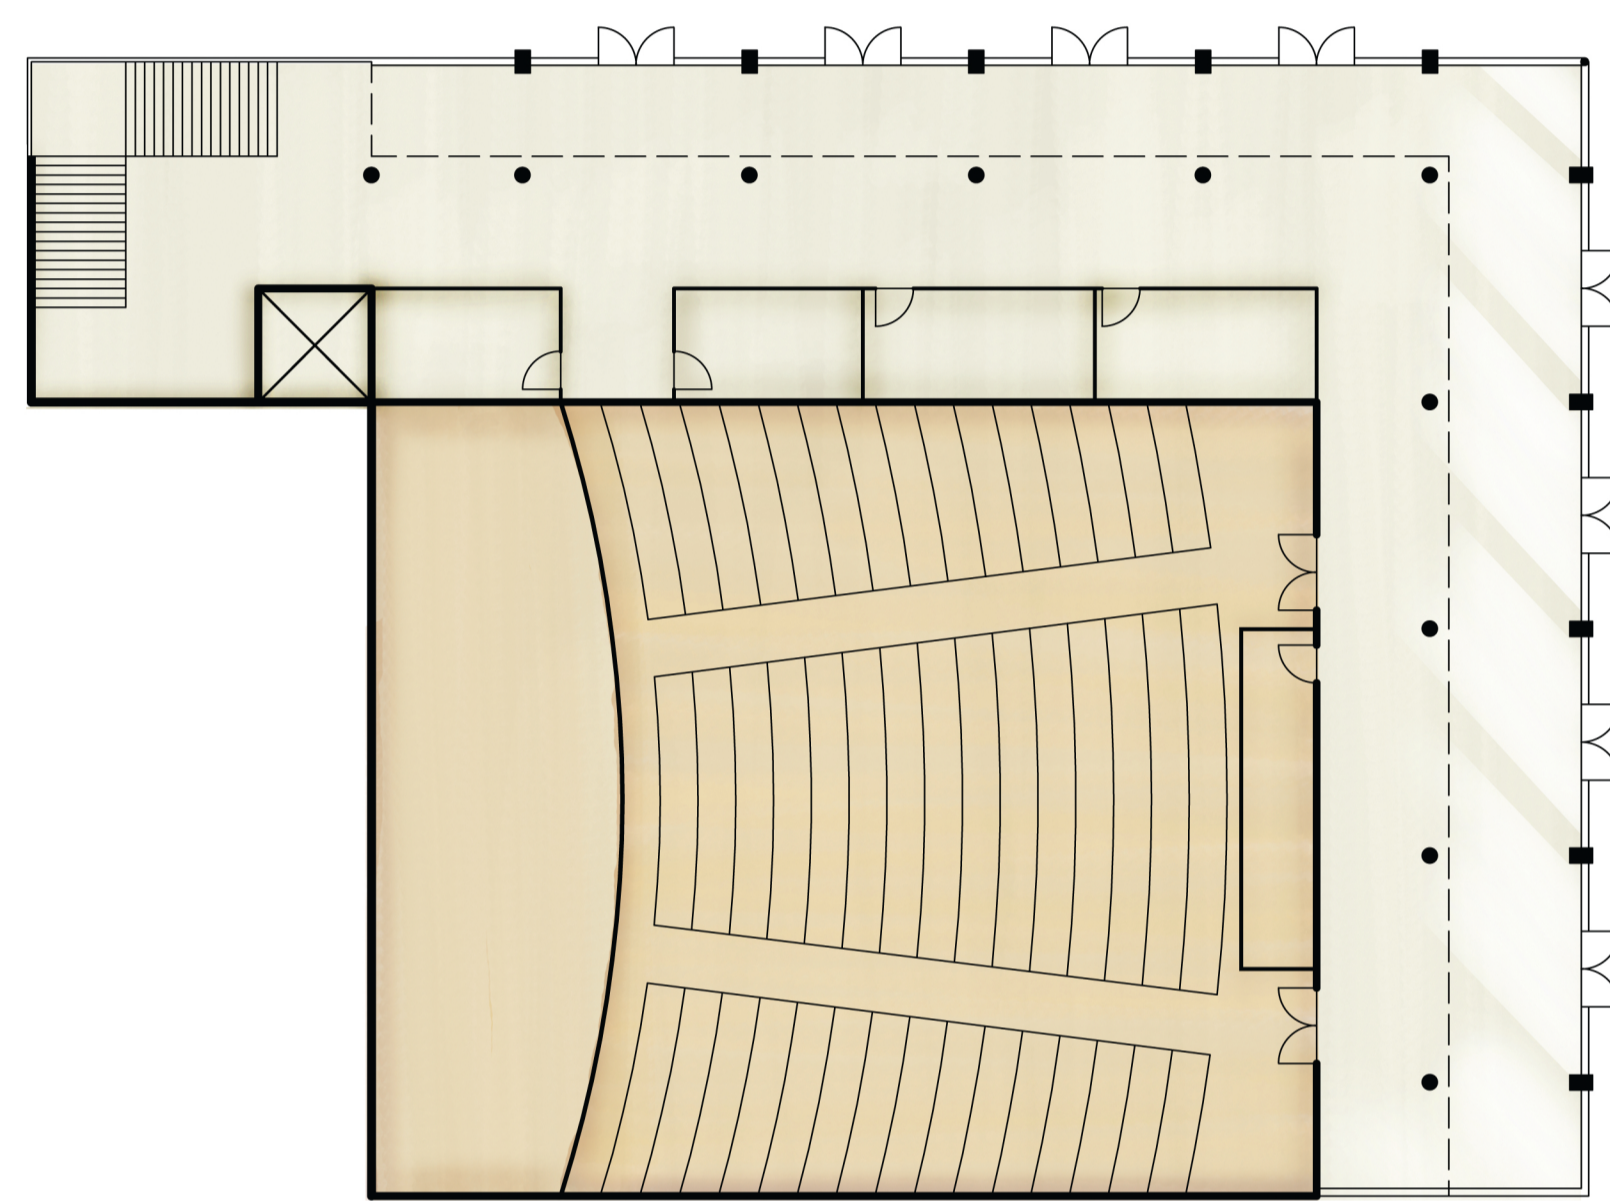

ground floor

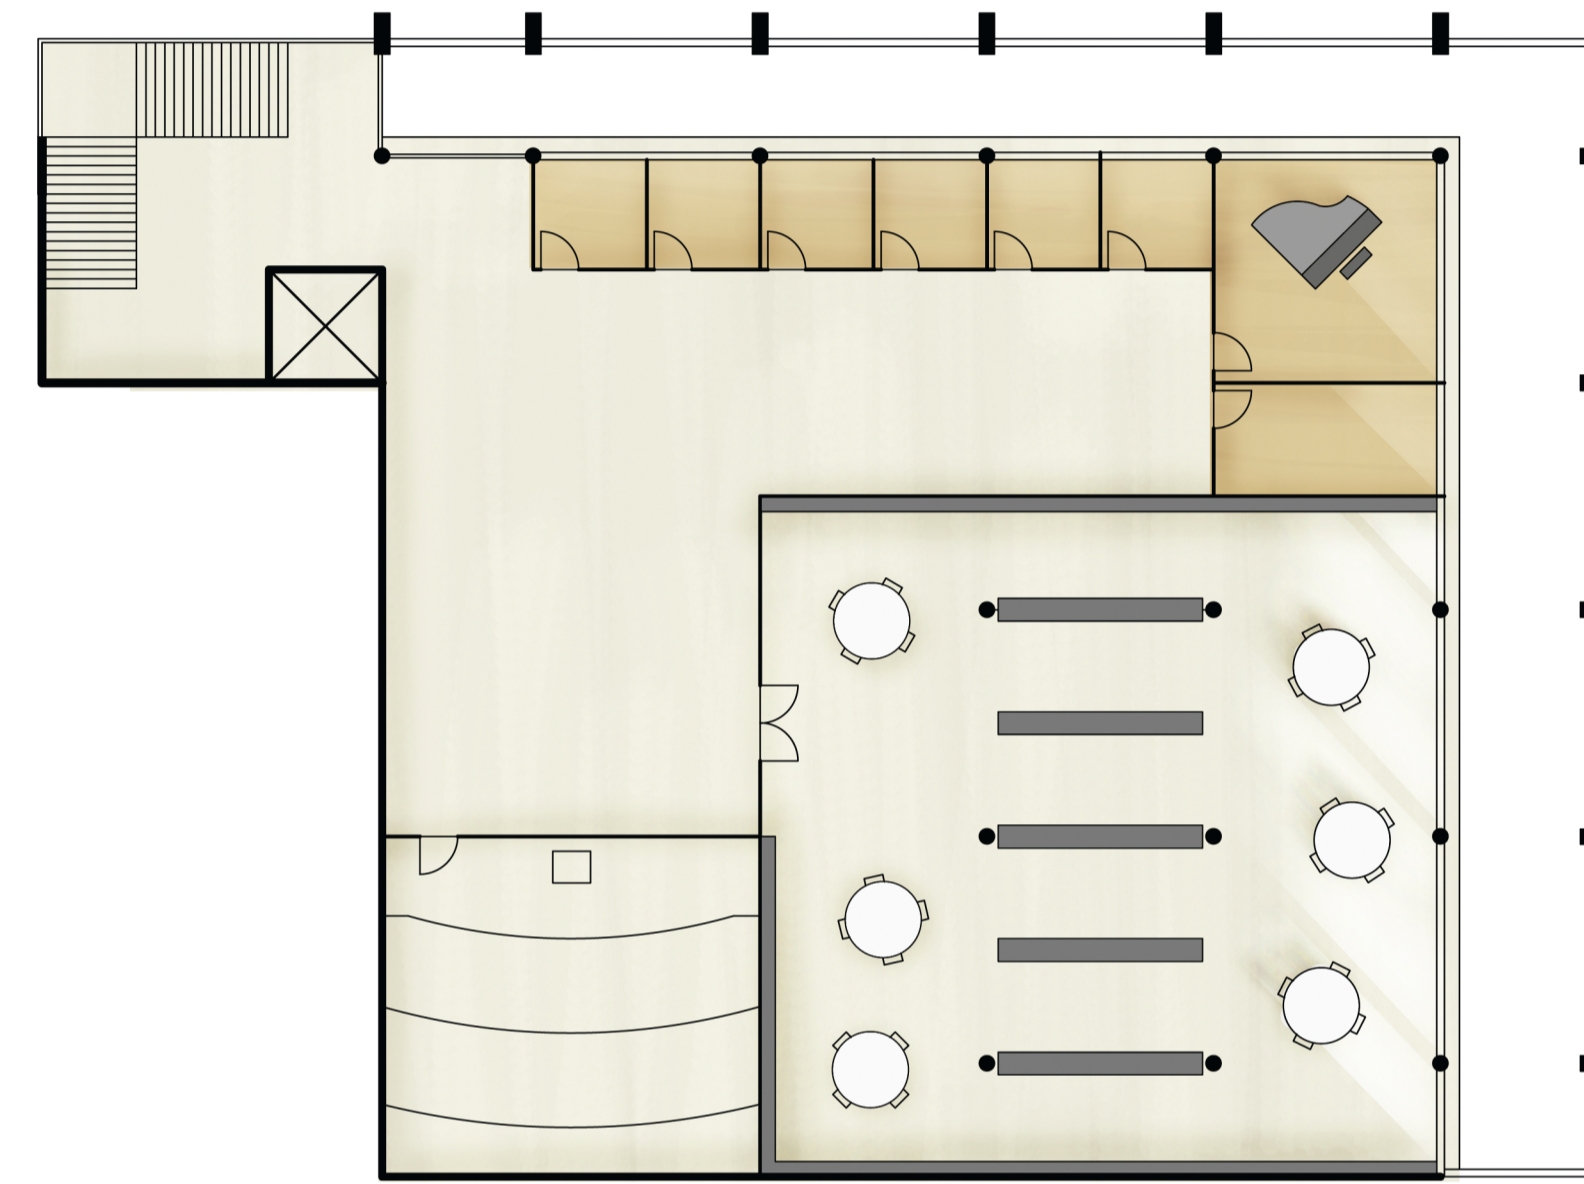

first floor

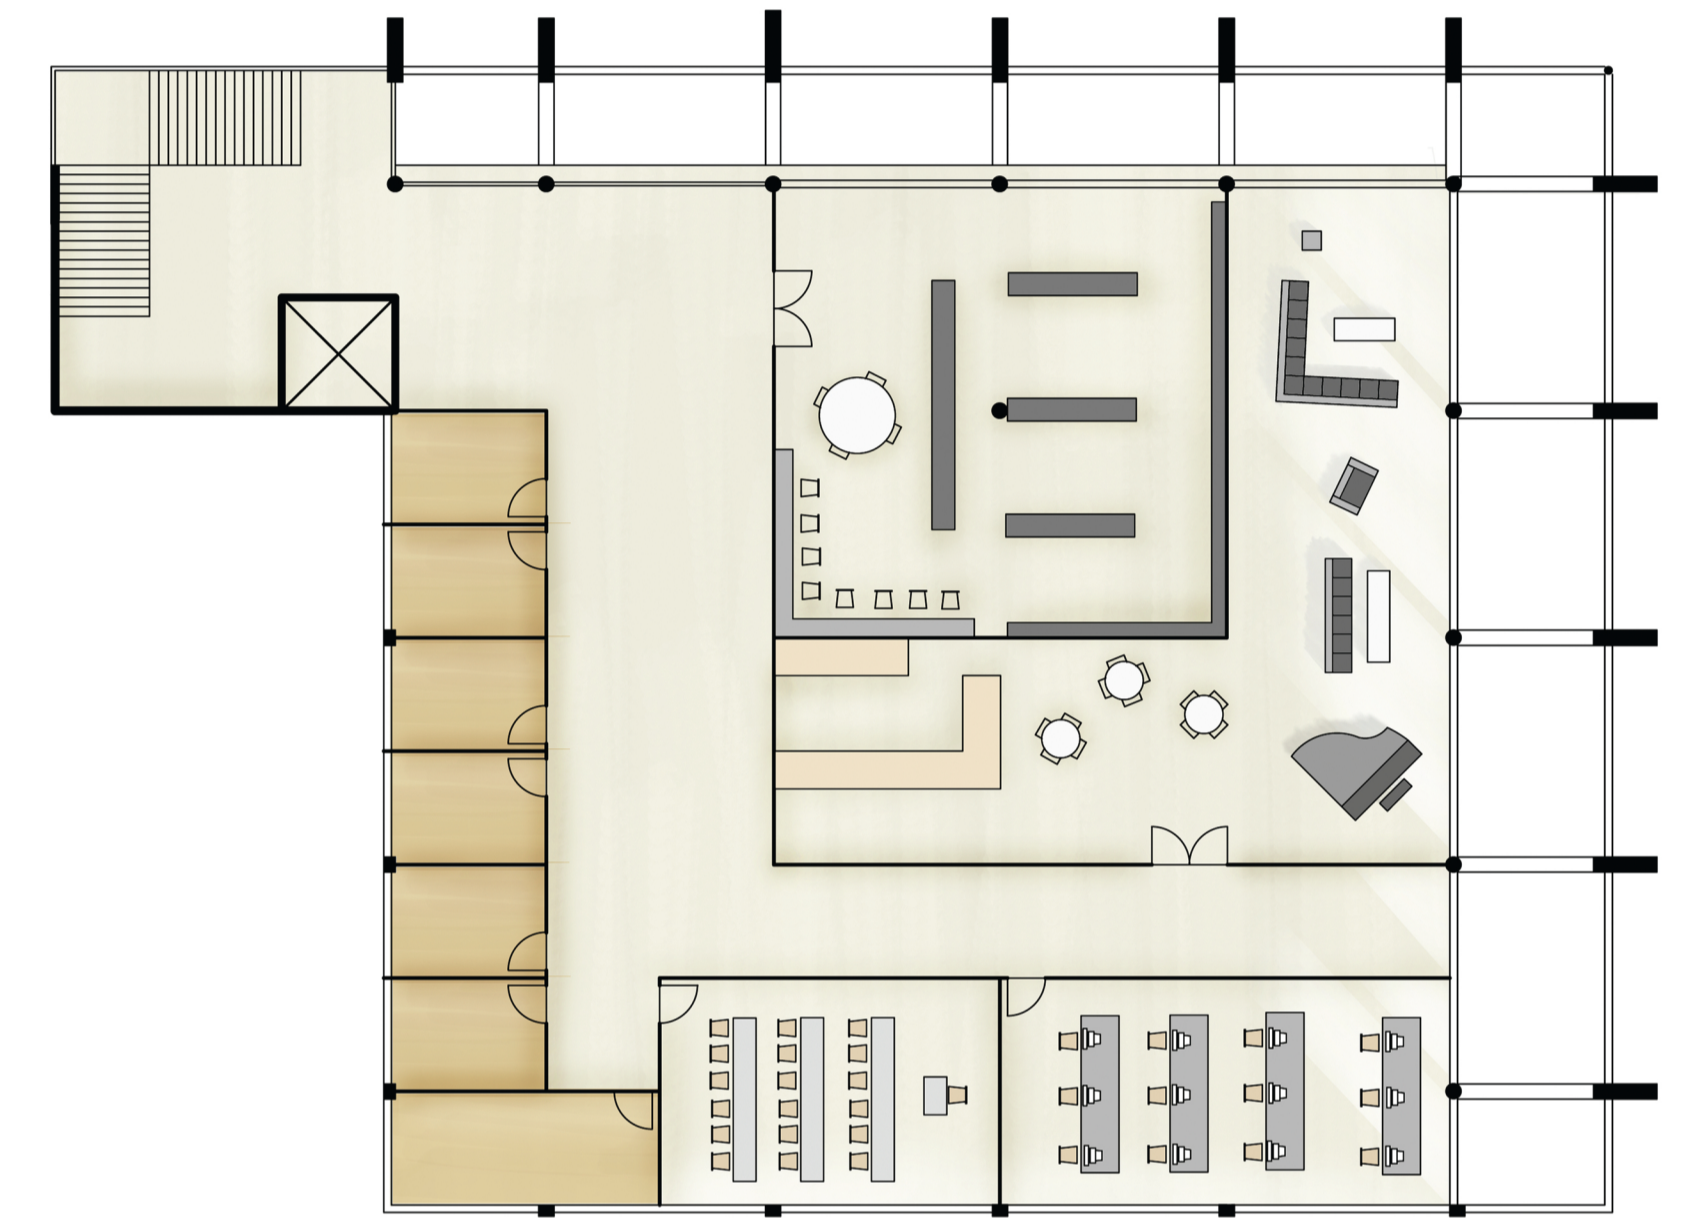

second floor



section 1:200



elevation 1:200