




LOCATION PLAN 1:10000



EDGE OF SITE SHOWING WATER

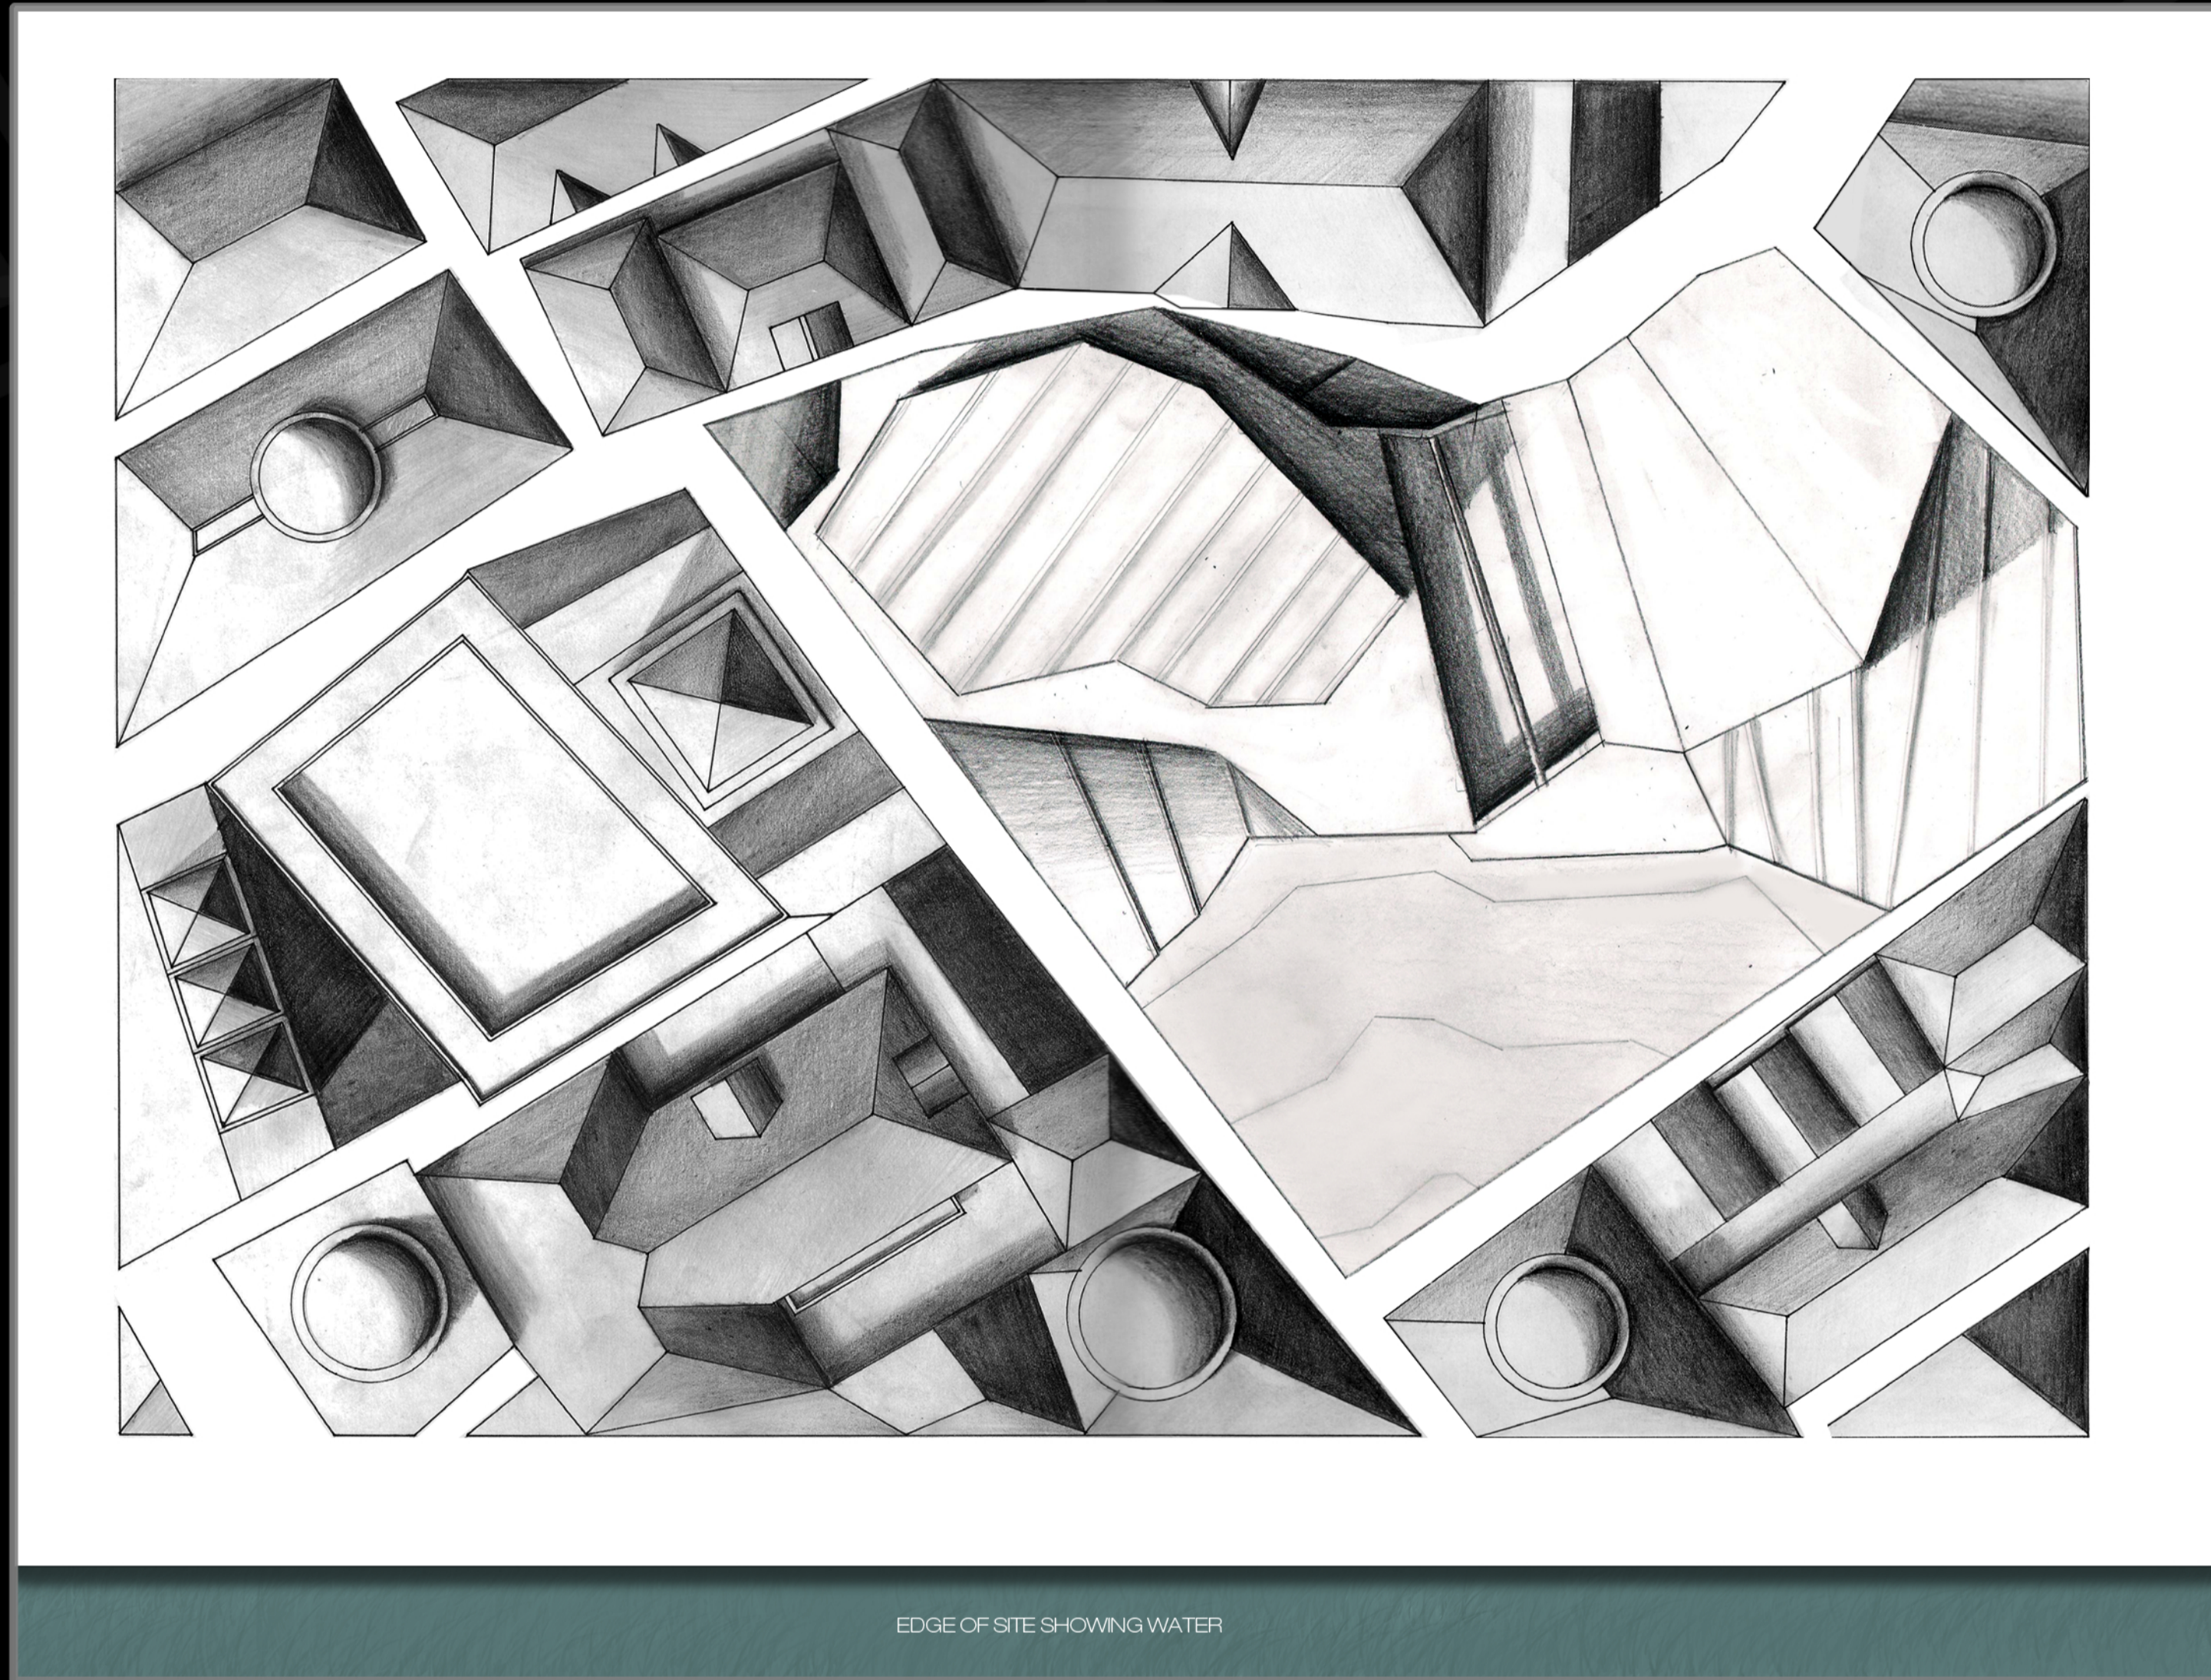

SITE PLAN 1:200

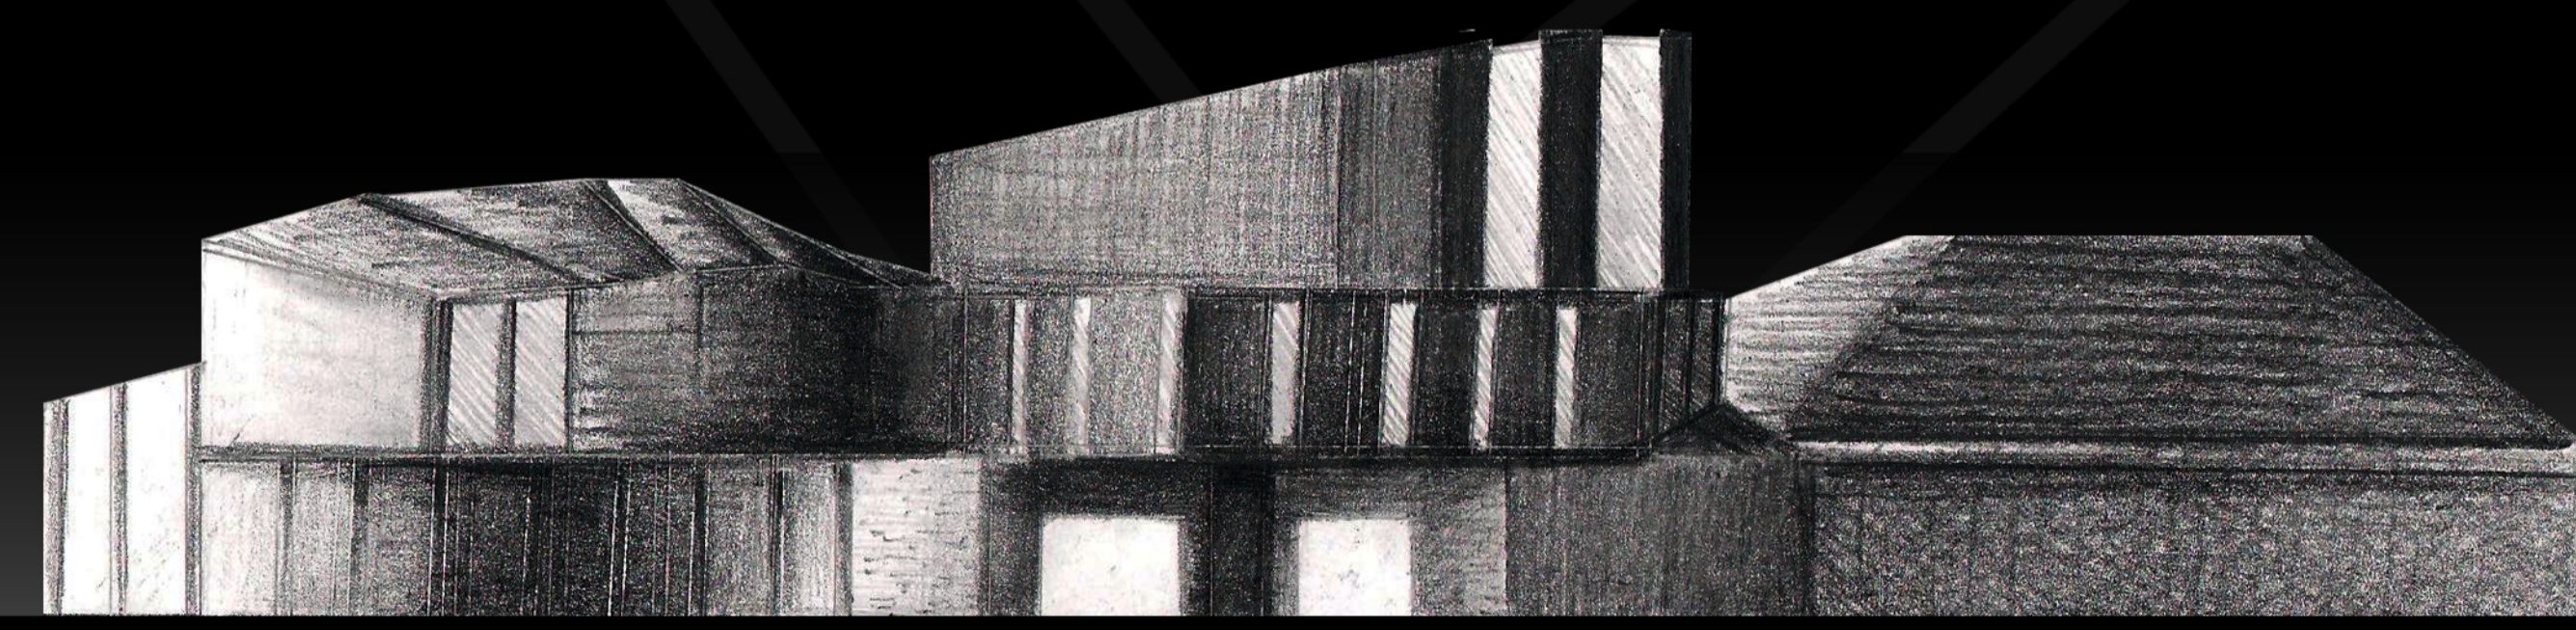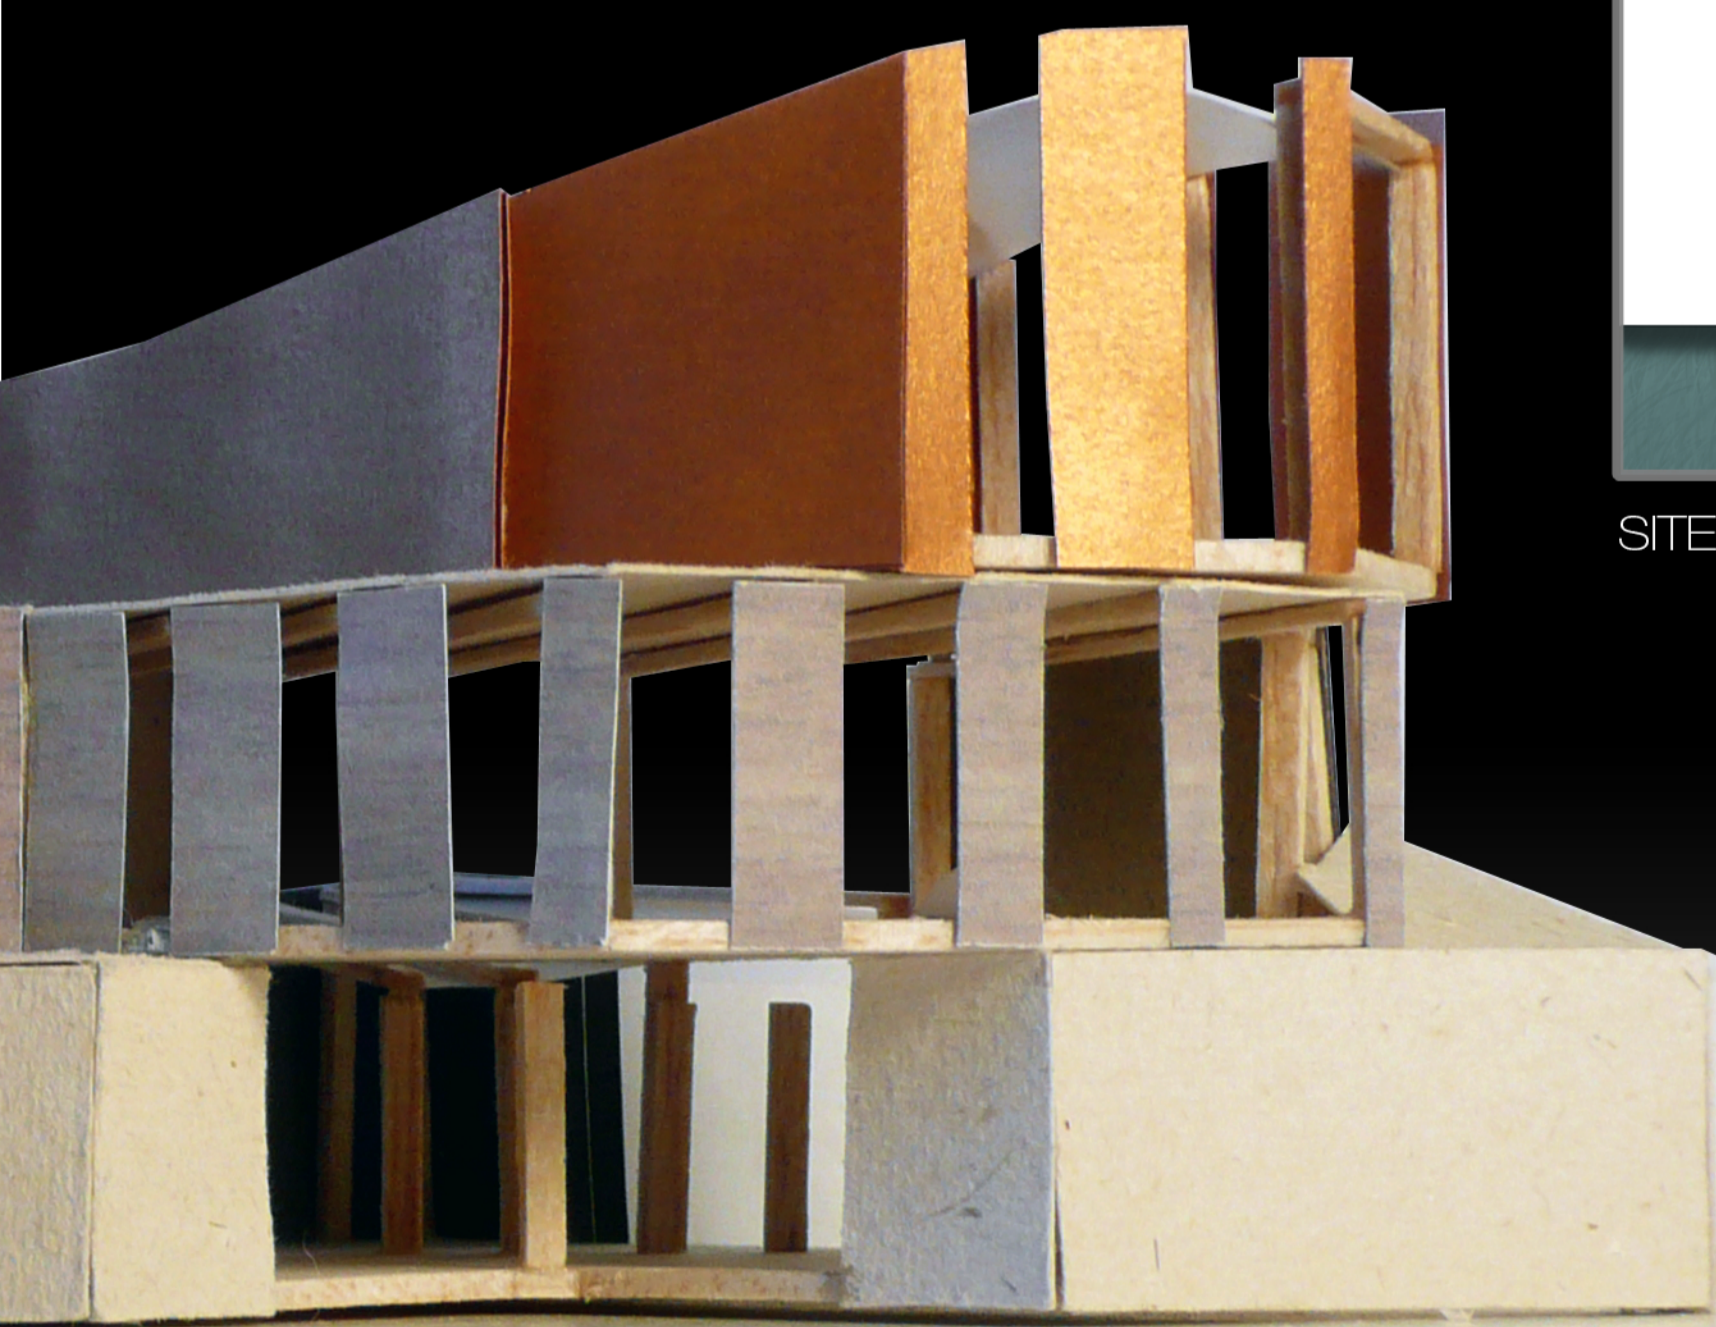

NORTH ELEVATION 1:200