

# Auction House

Mary Lum  
309256593  
A5


Madrid, Spain




Location plan 1:10000



Location plan 1:5000

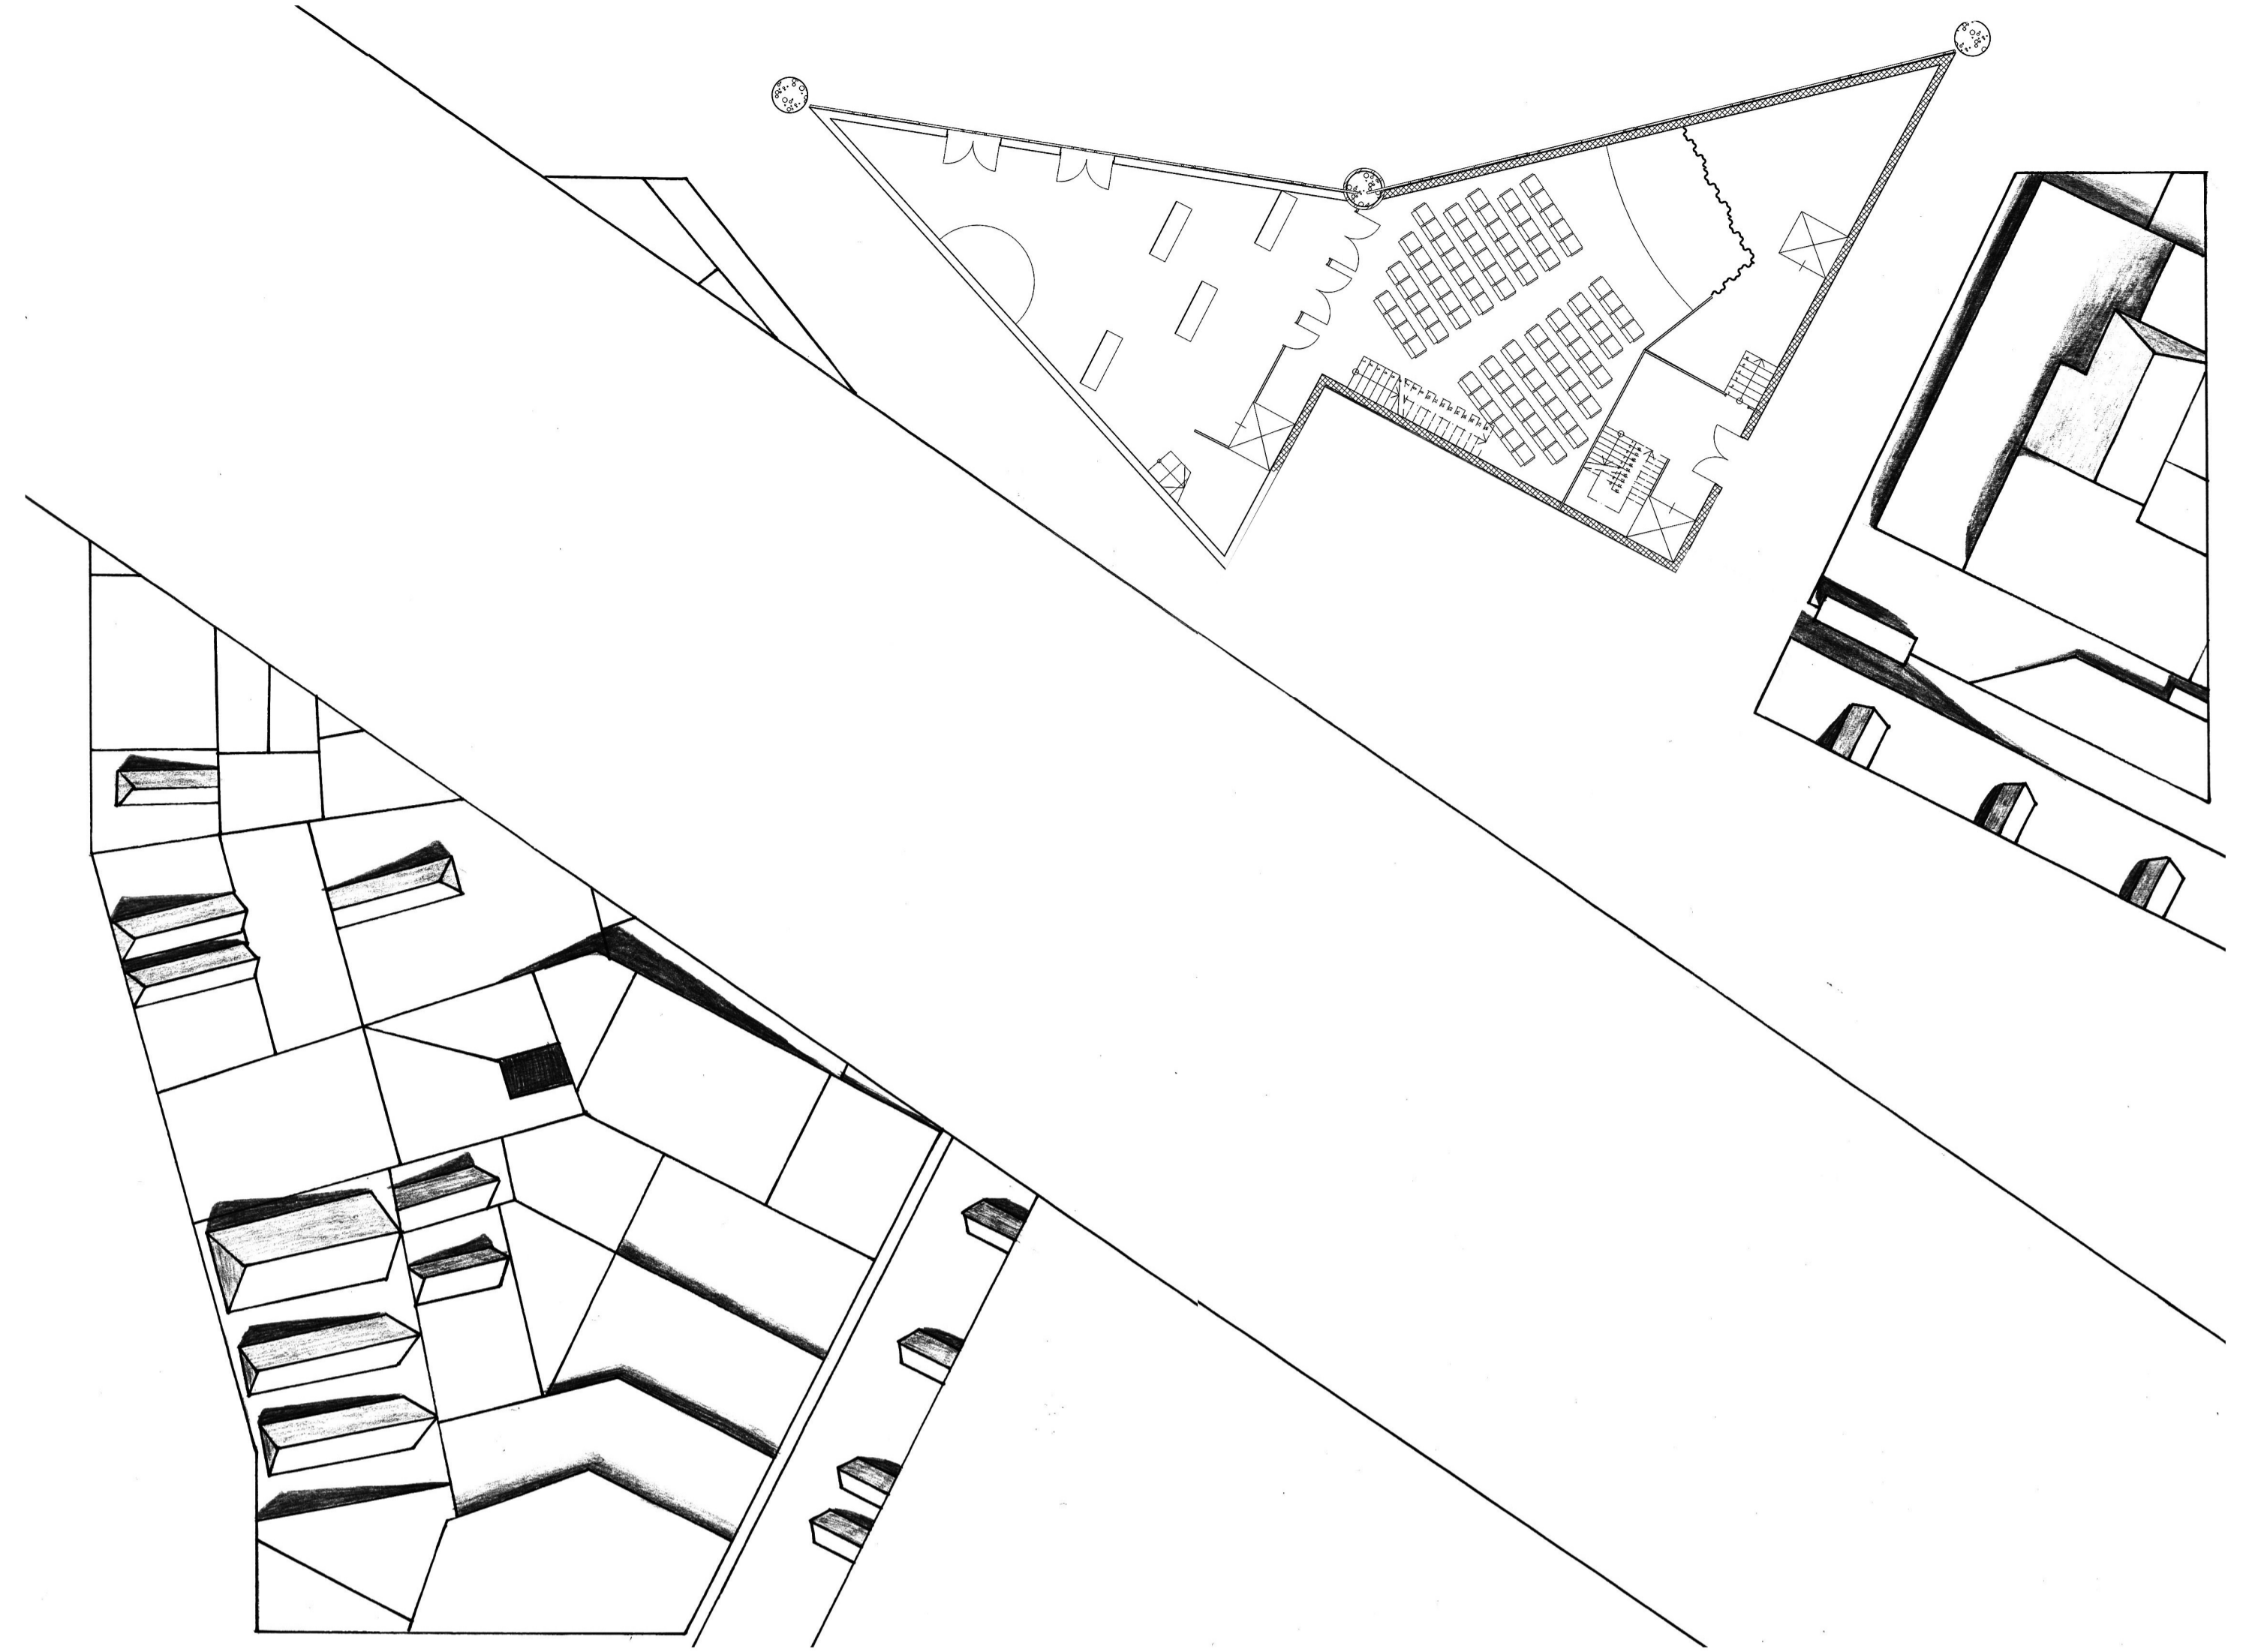

Site plan 1:200

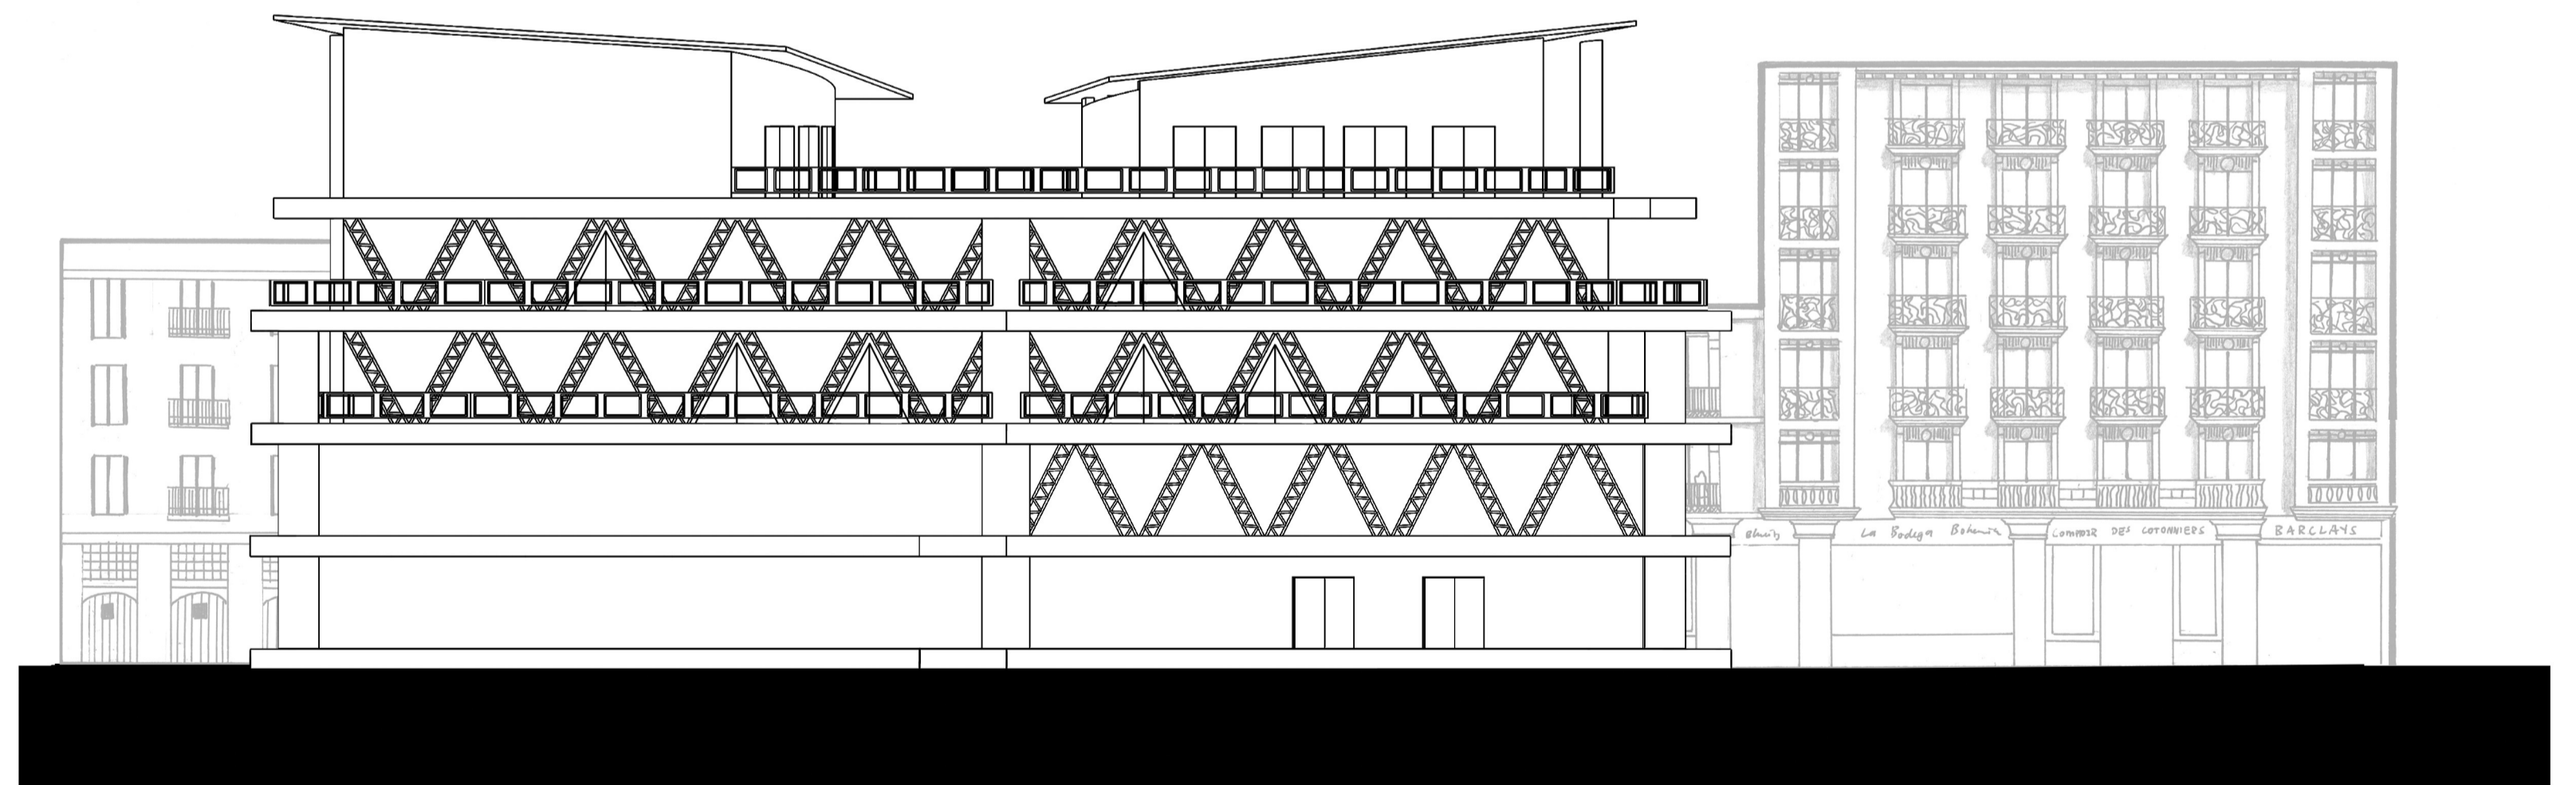

North elevation 1:200

