




Underground

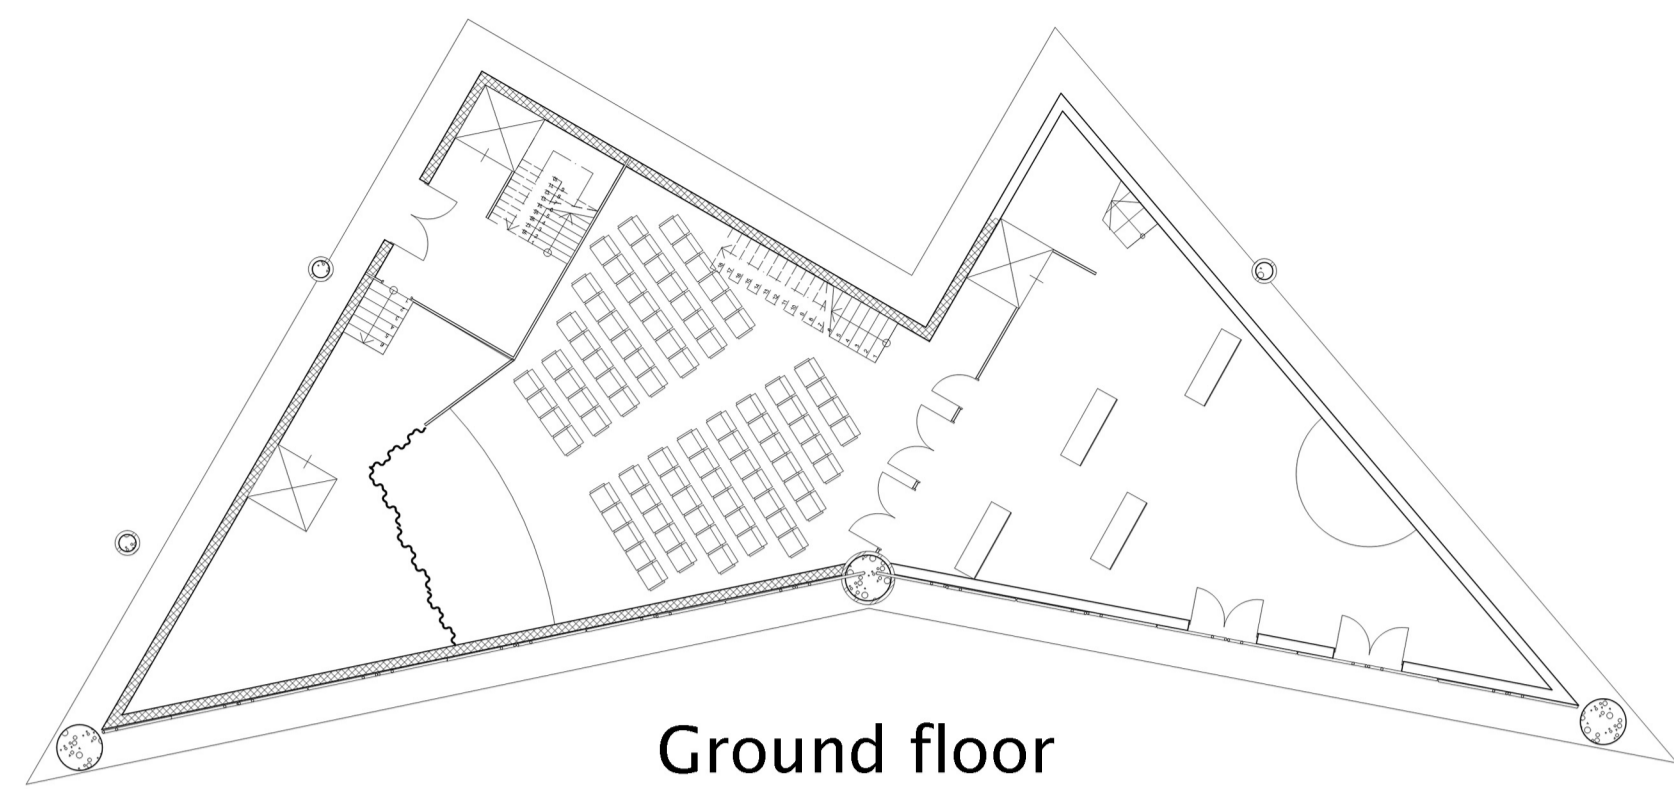


Ground floor

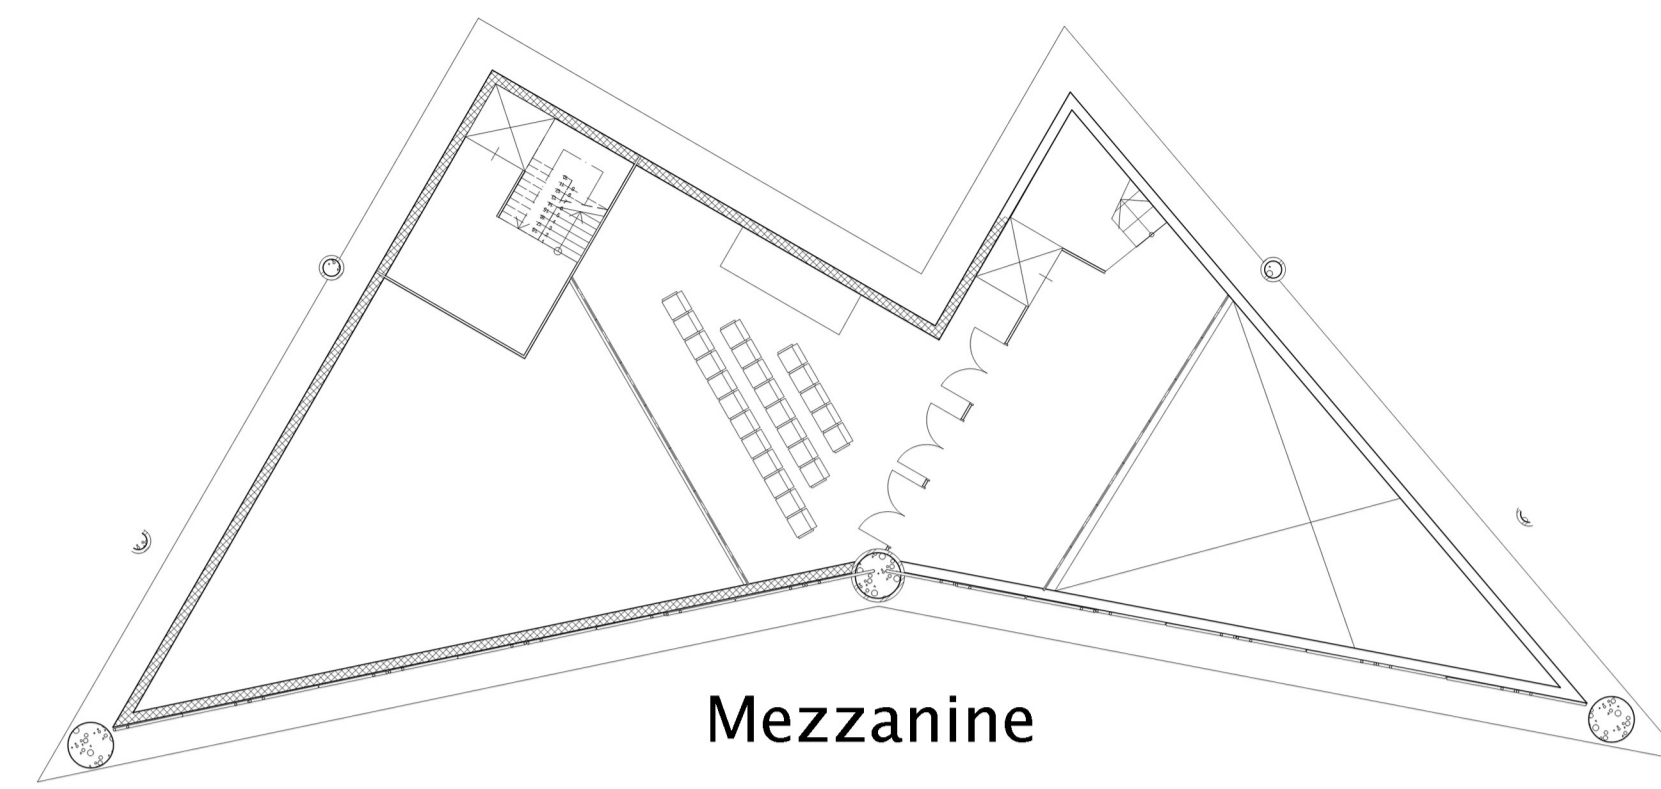


Mezzanine

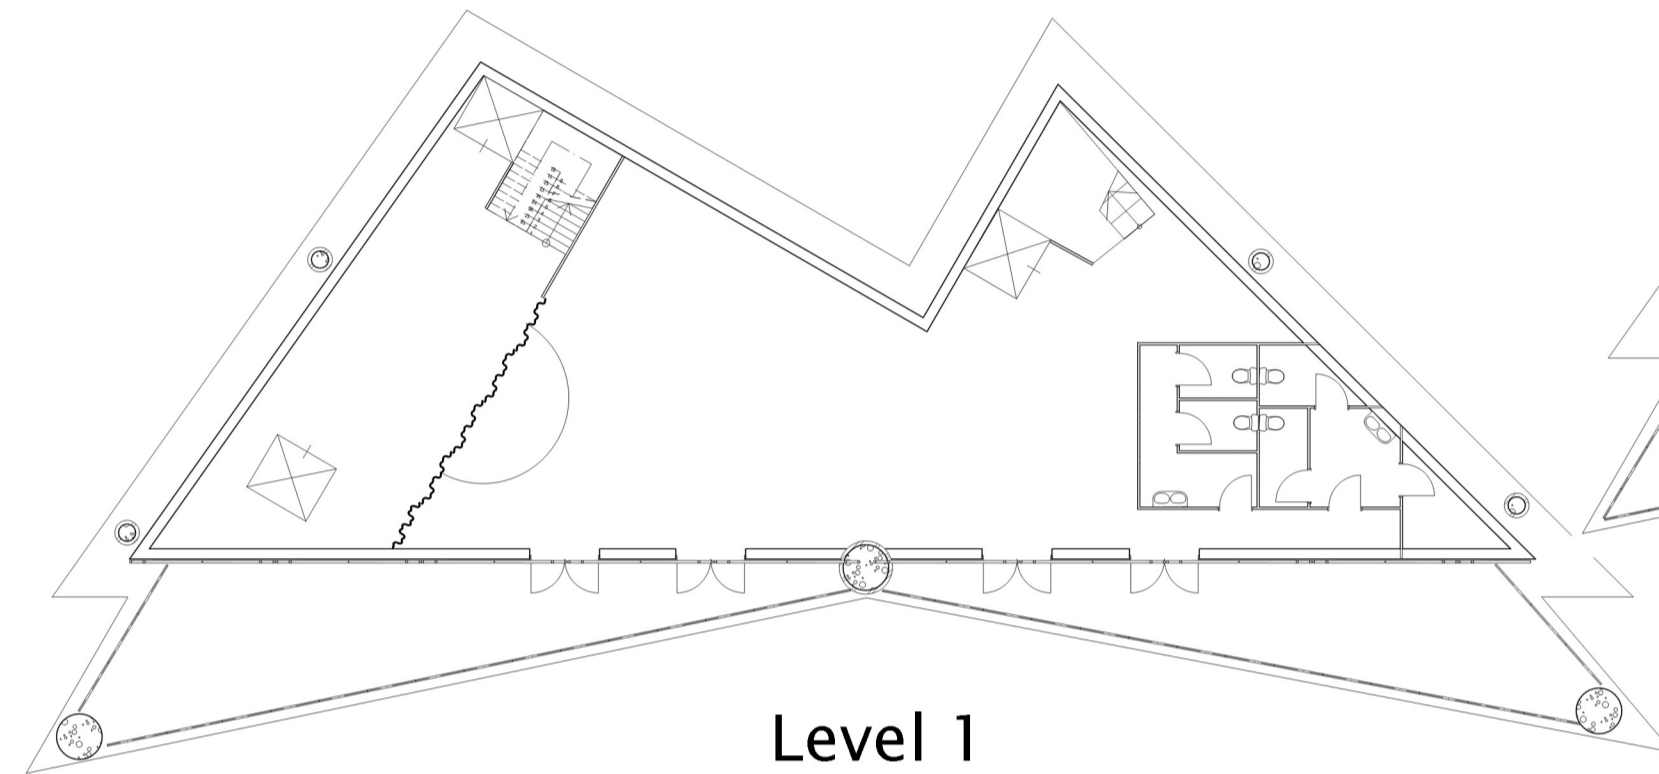


Level 1

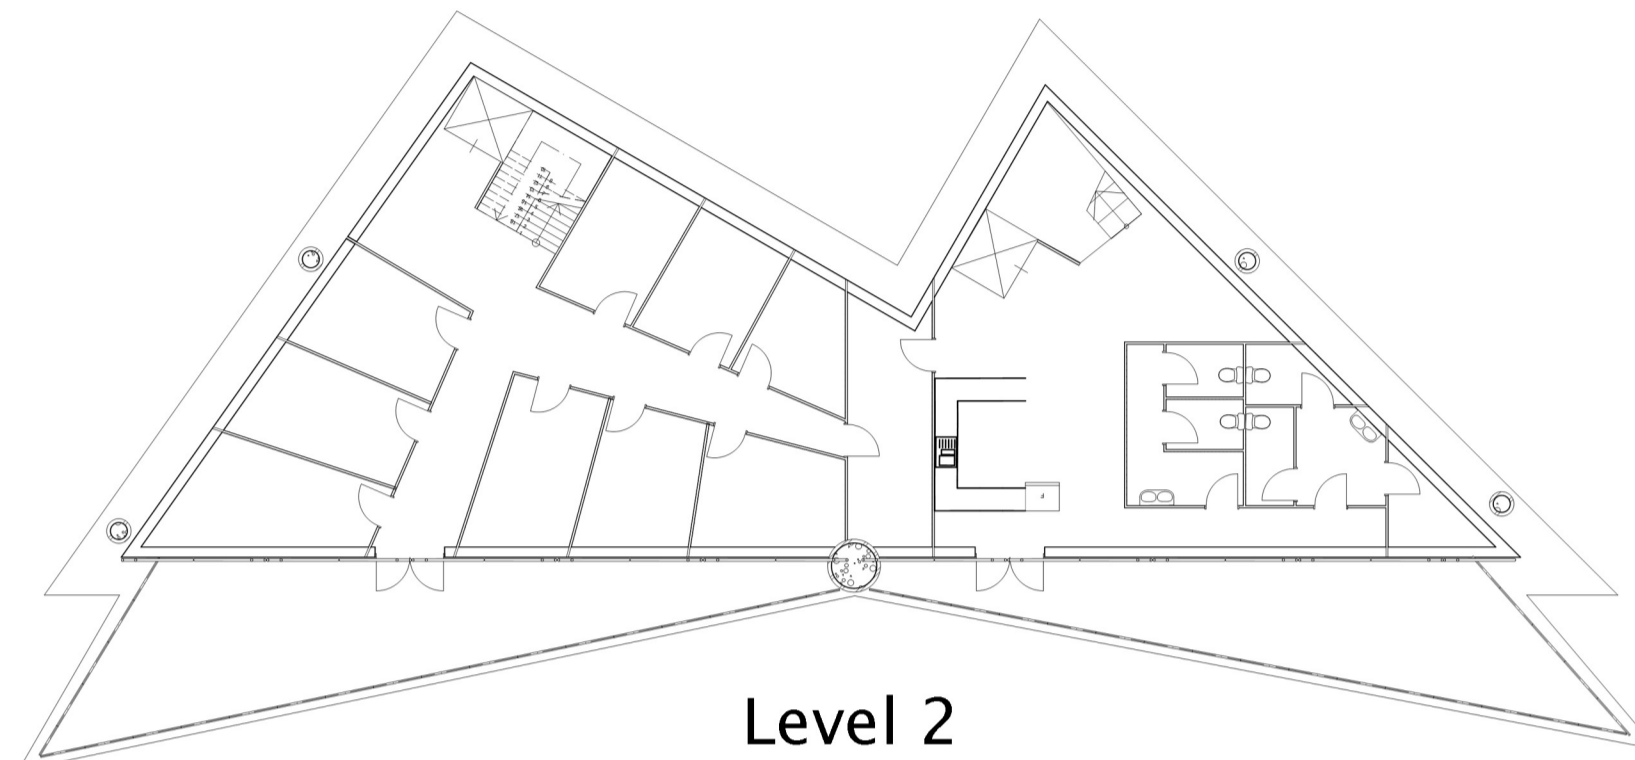


Level 2

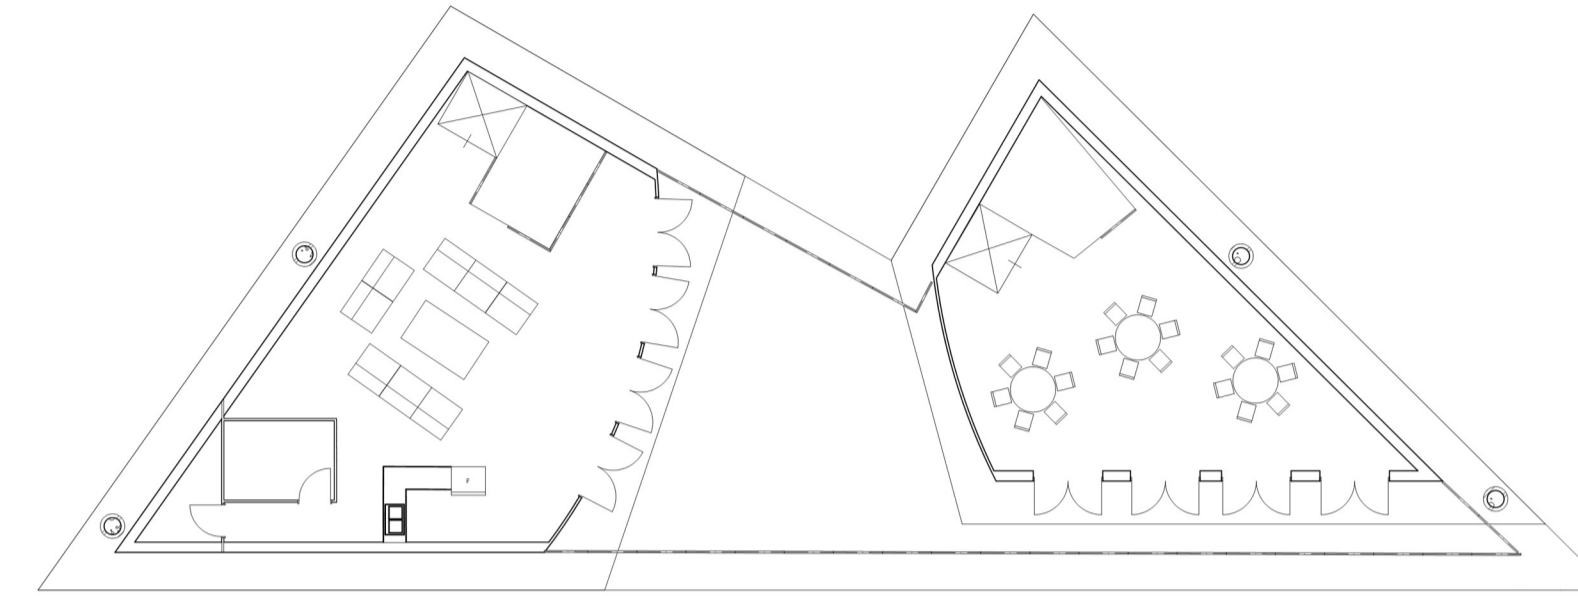

Level 3


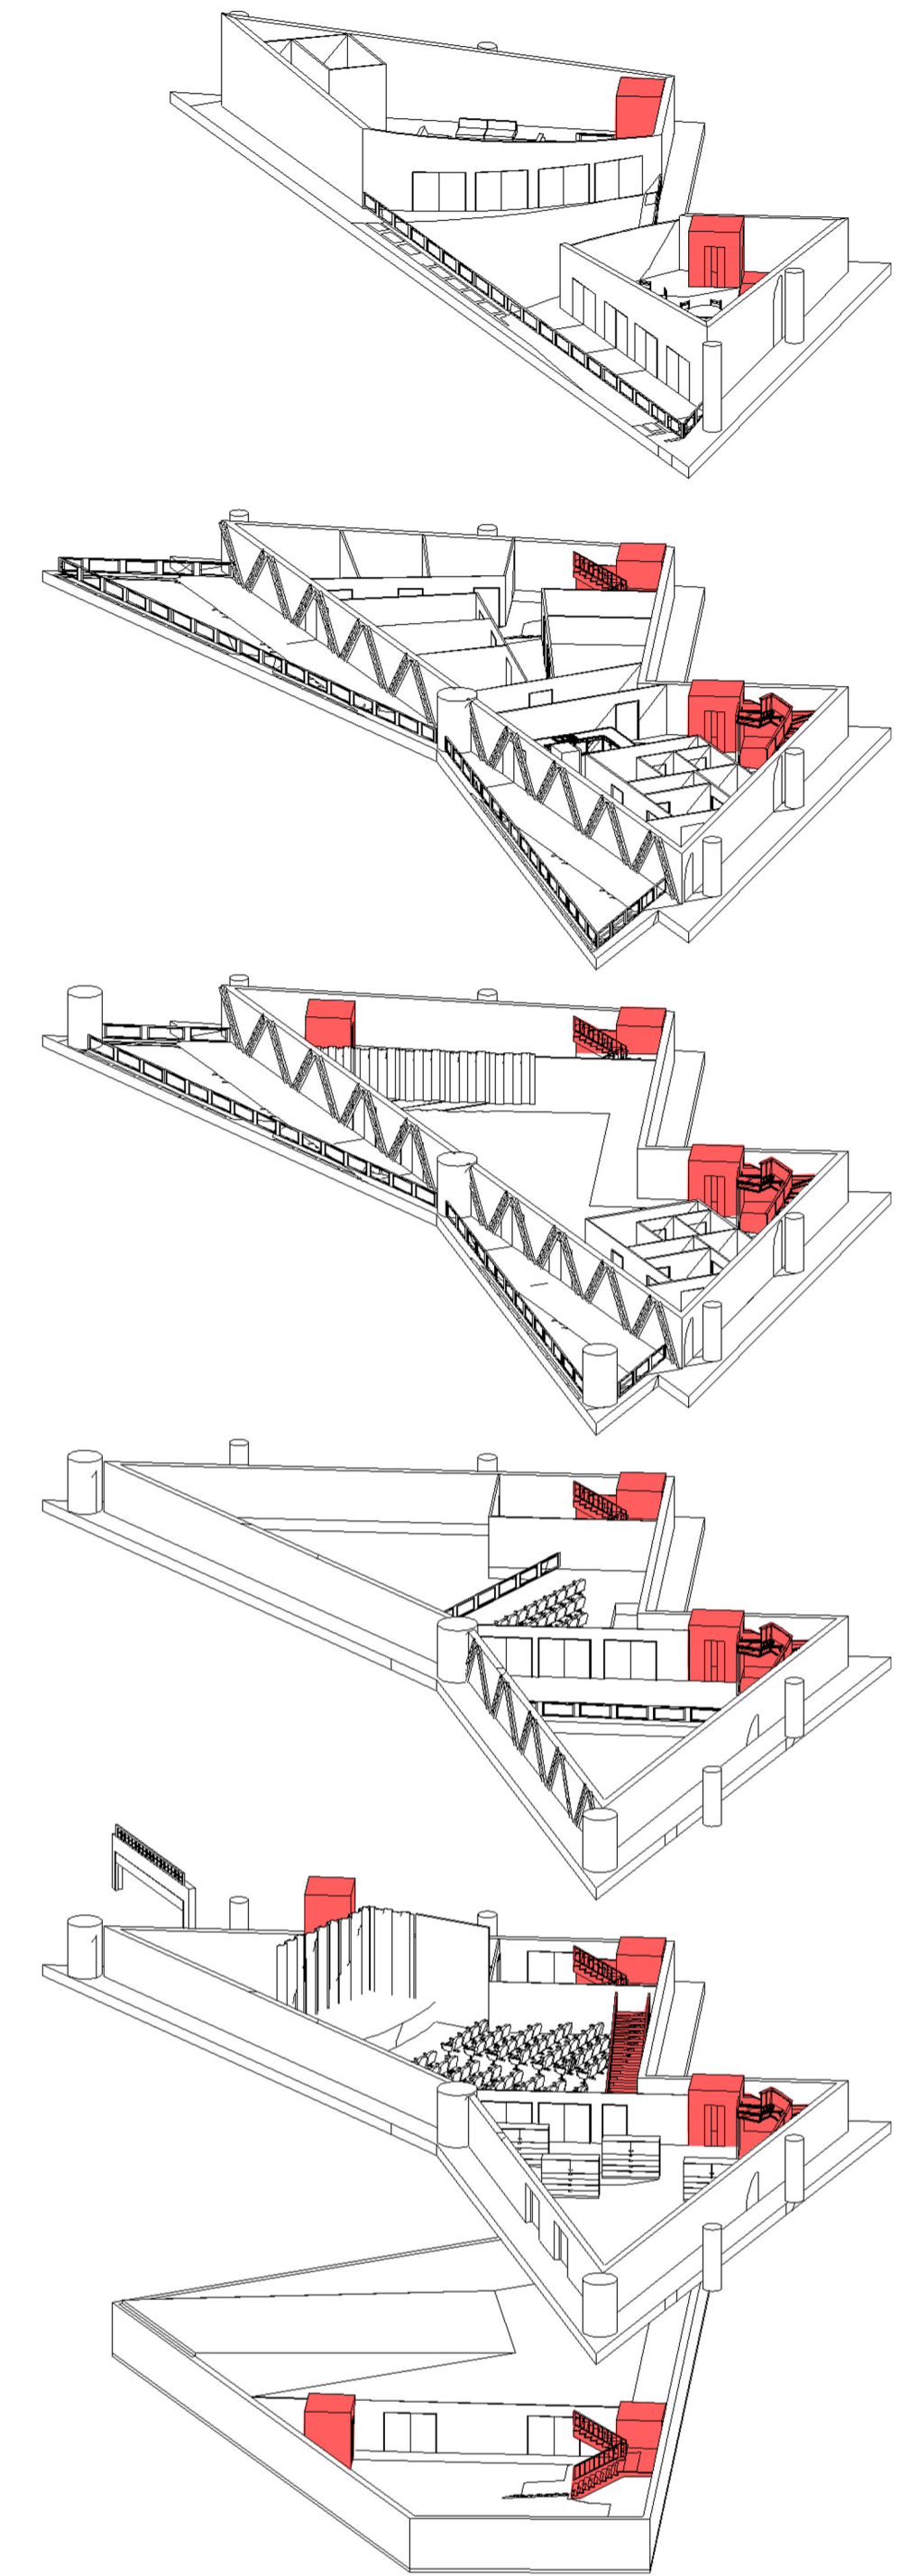


Exploded axonometric: circulation

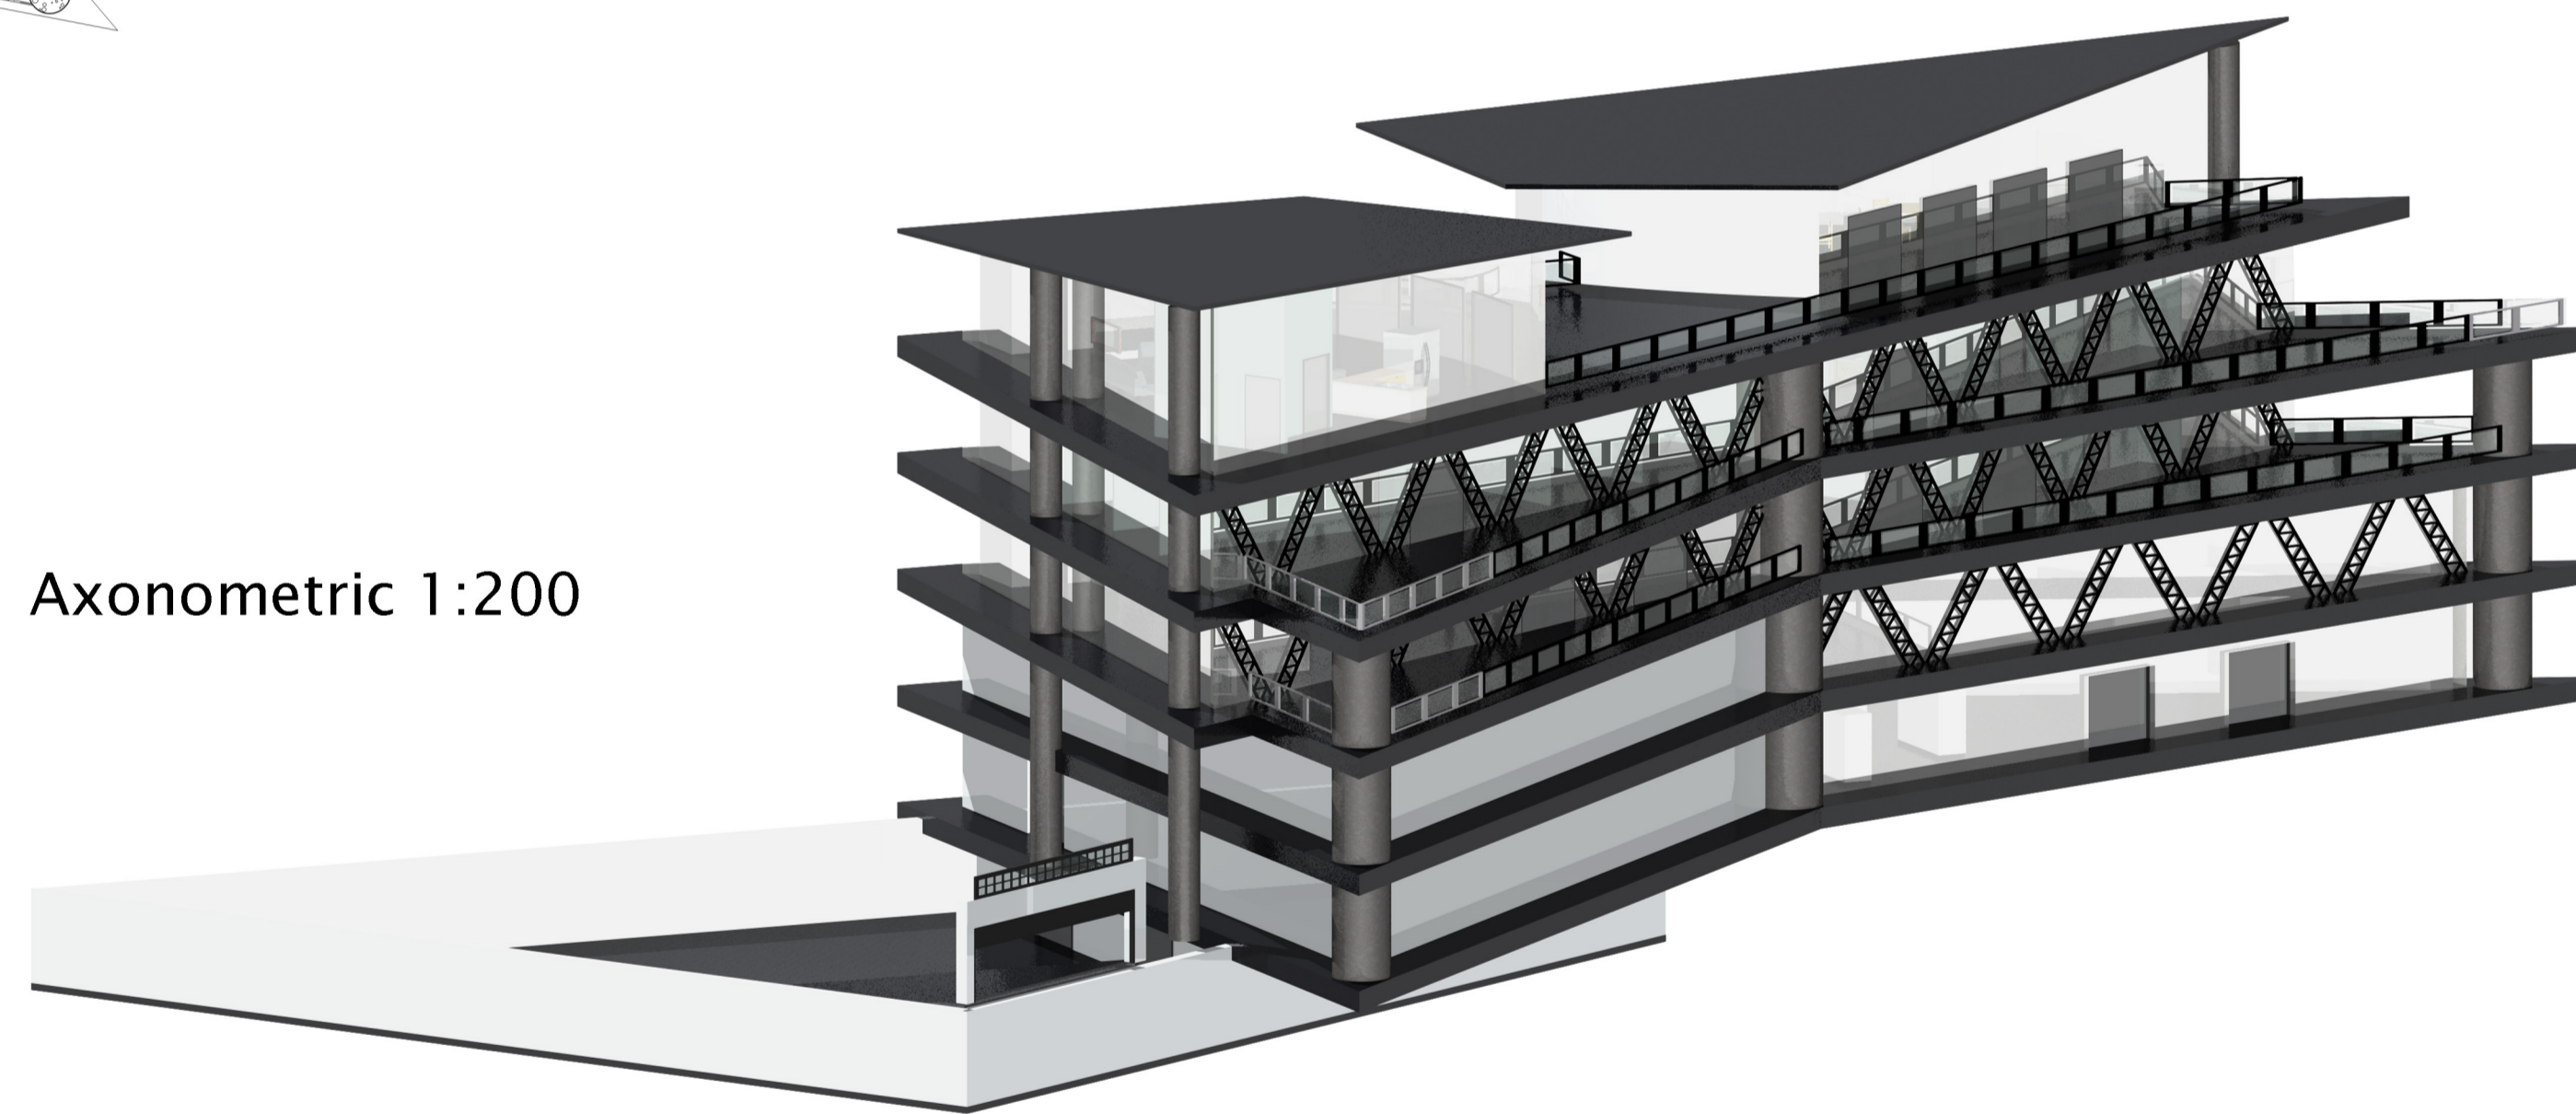

Axonometric 1:200

Axonometric 1:200

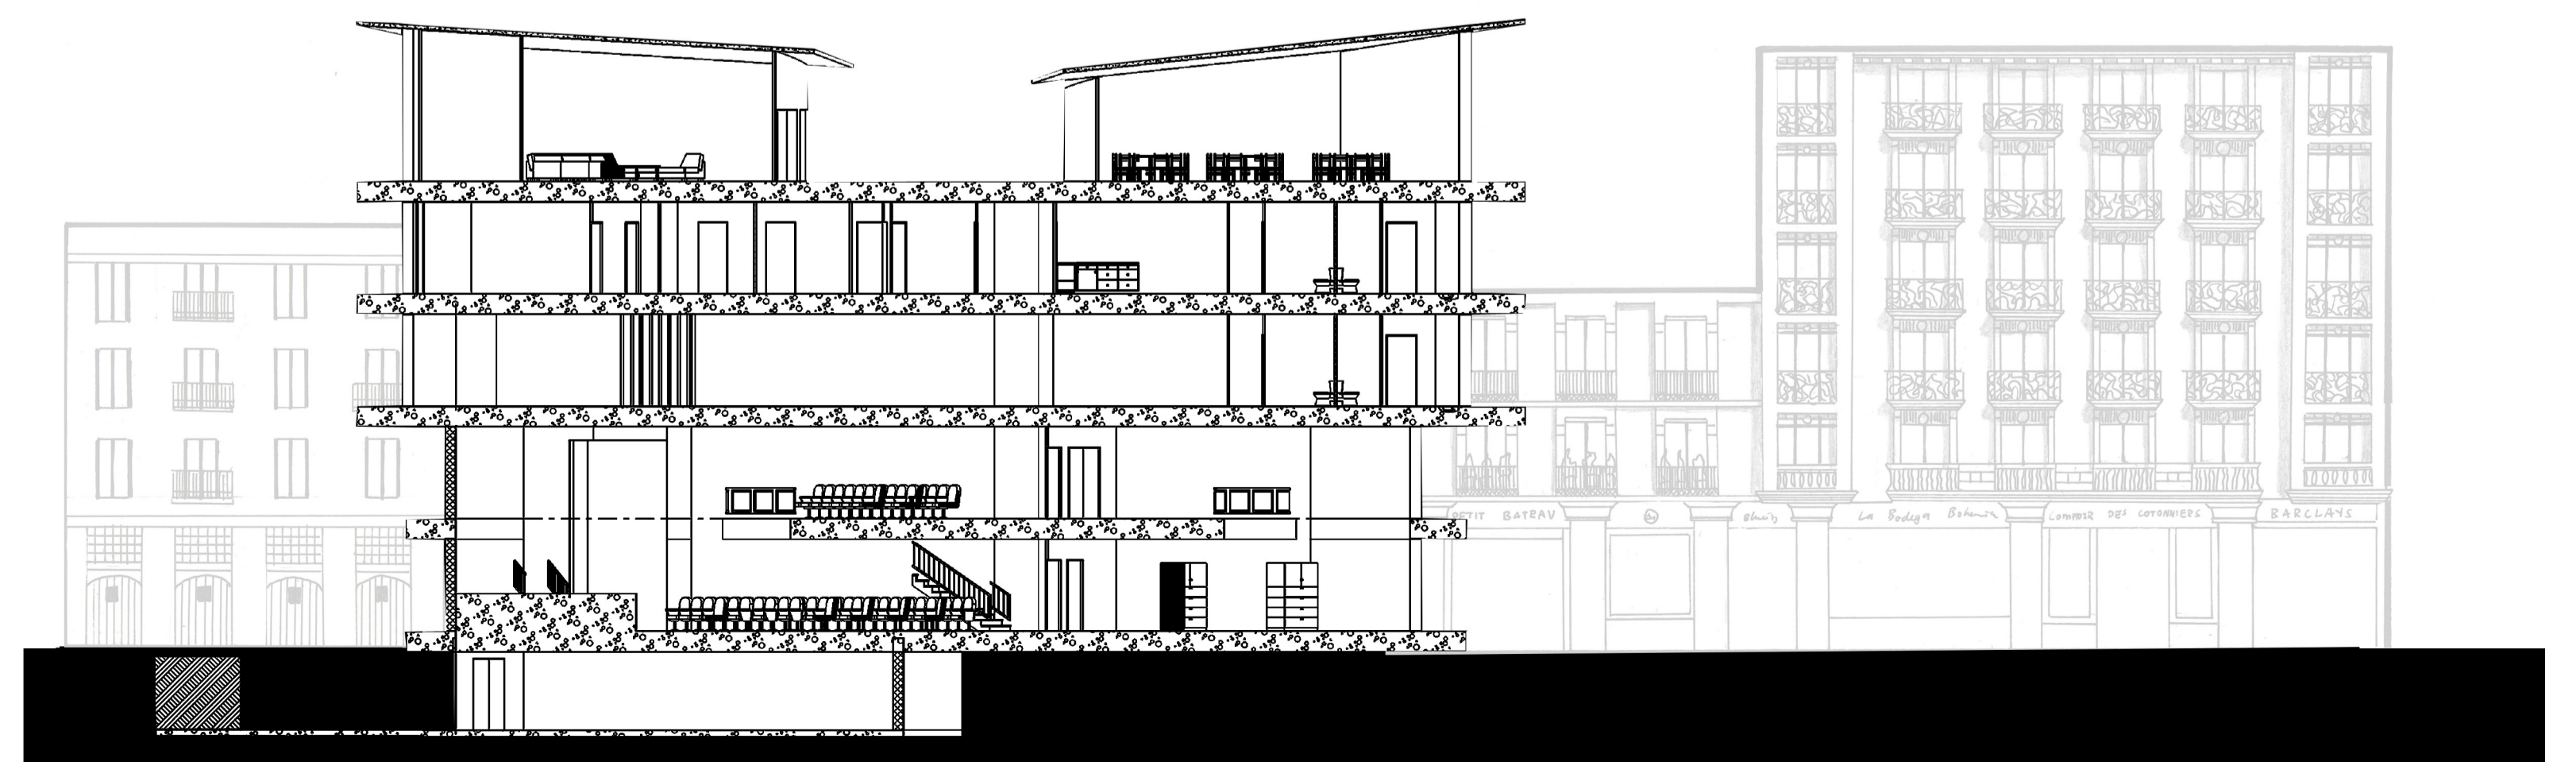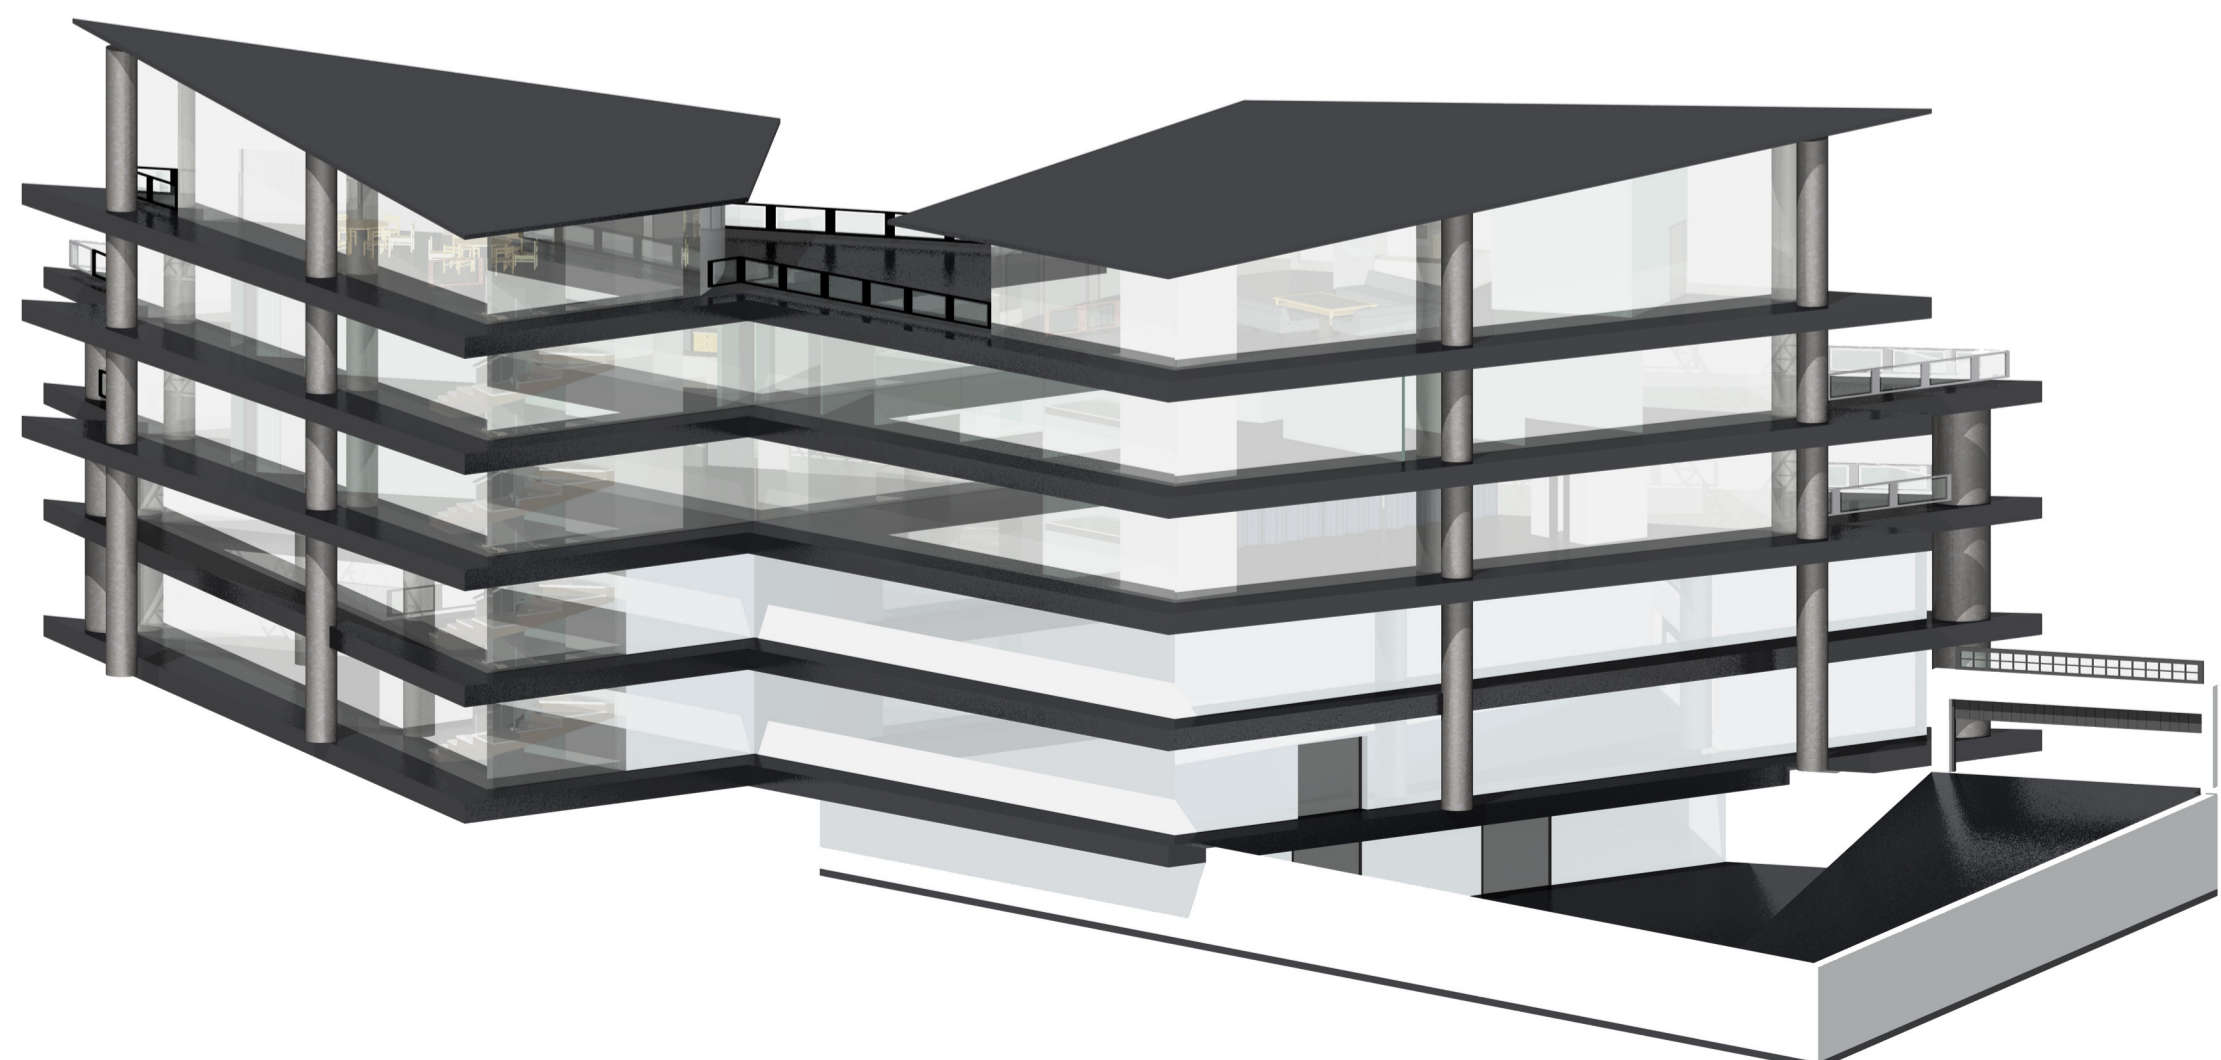

Section 1: 200