




N-S Elevation 1:200.

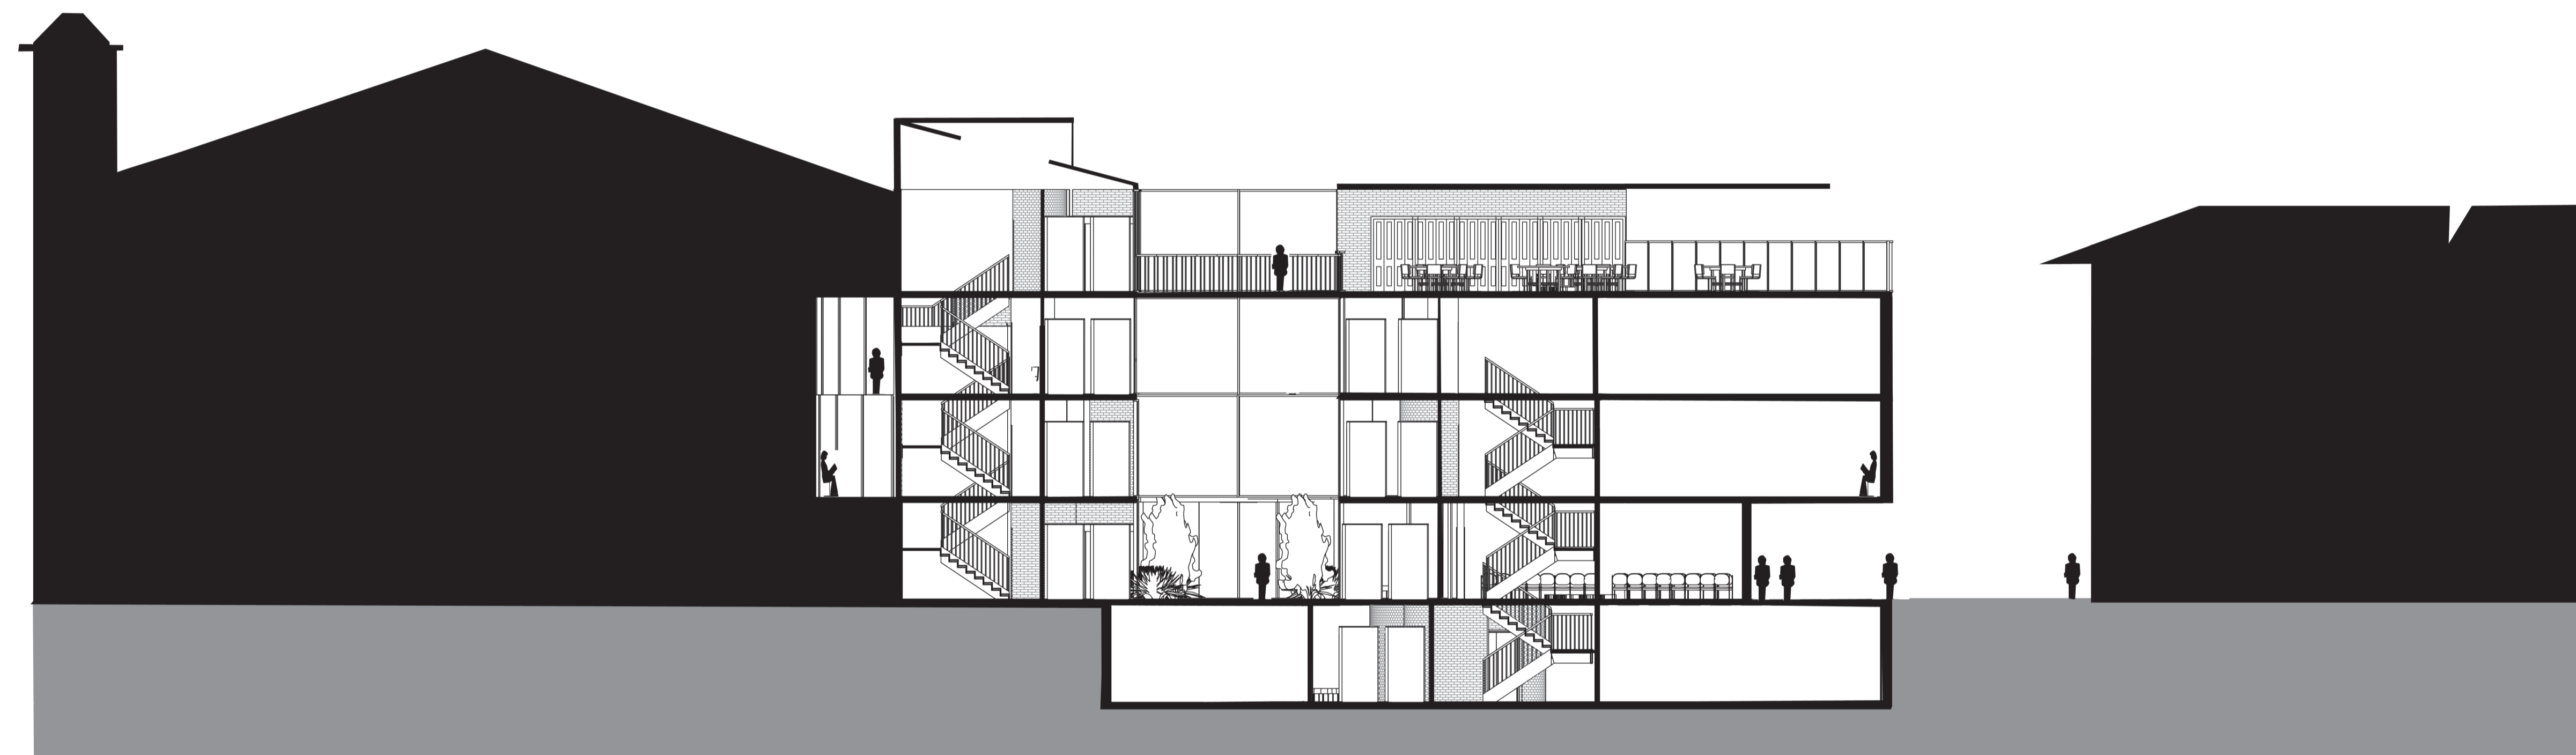


N-S Section 1:200.

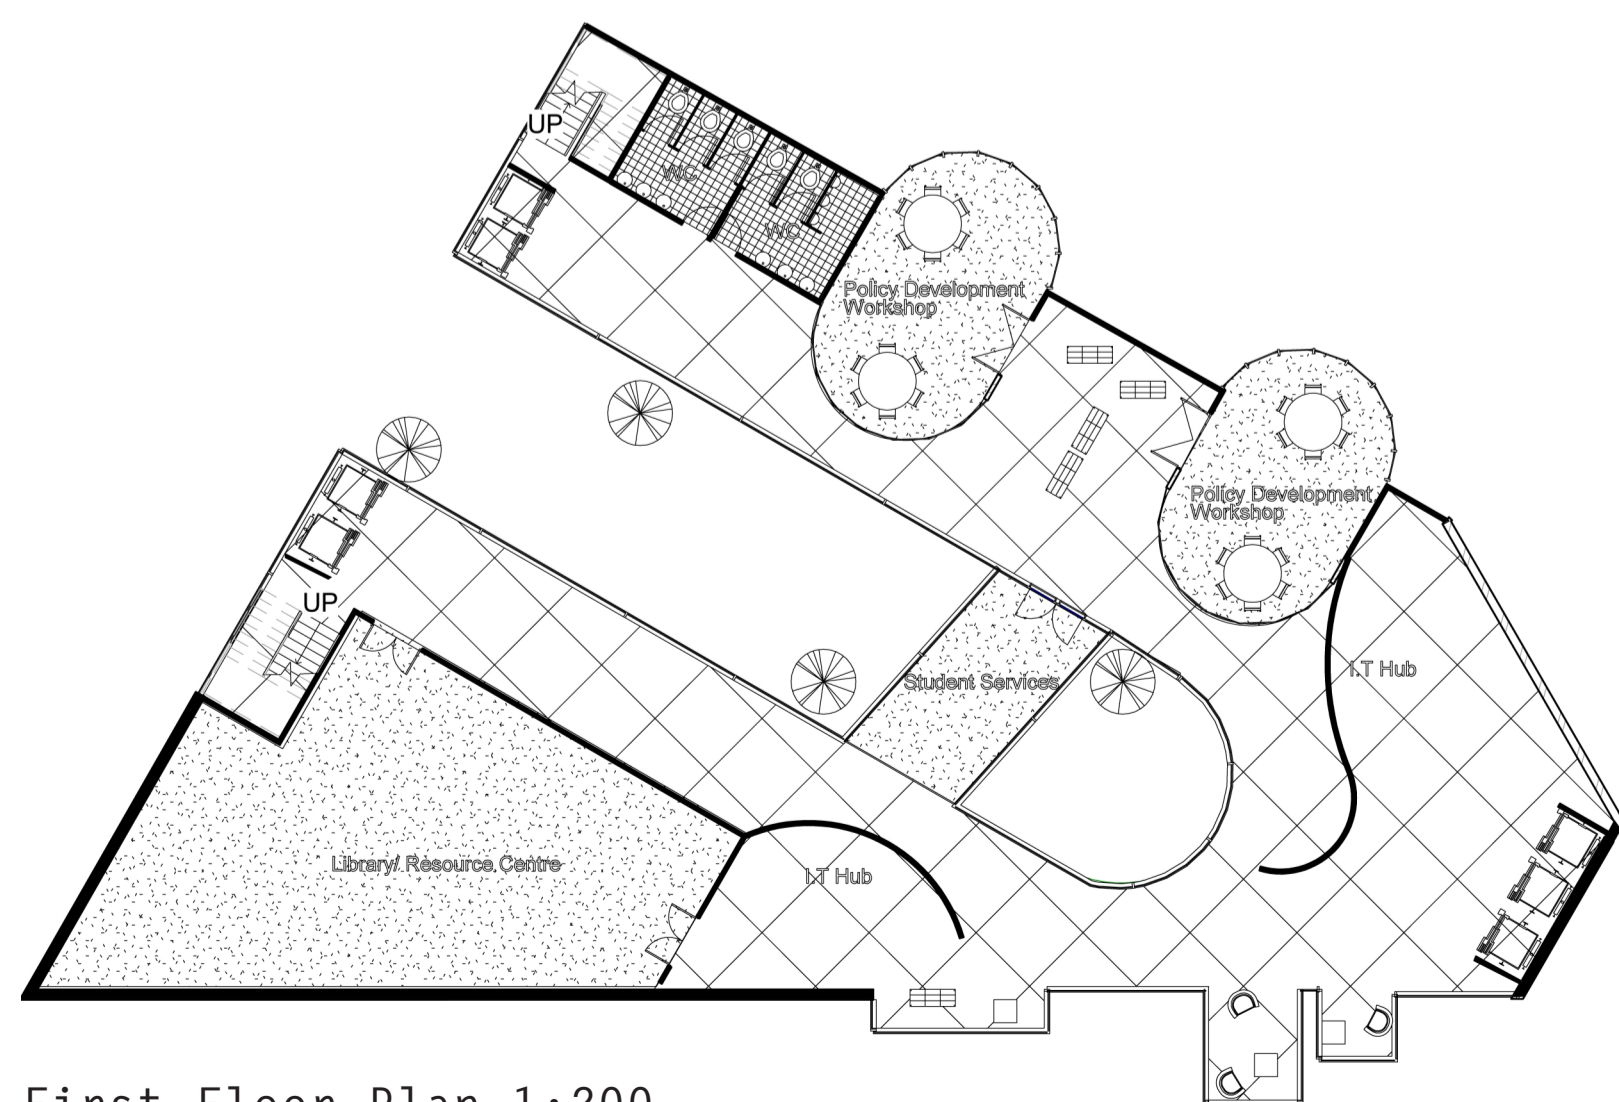


First Floor Plan 1:200.

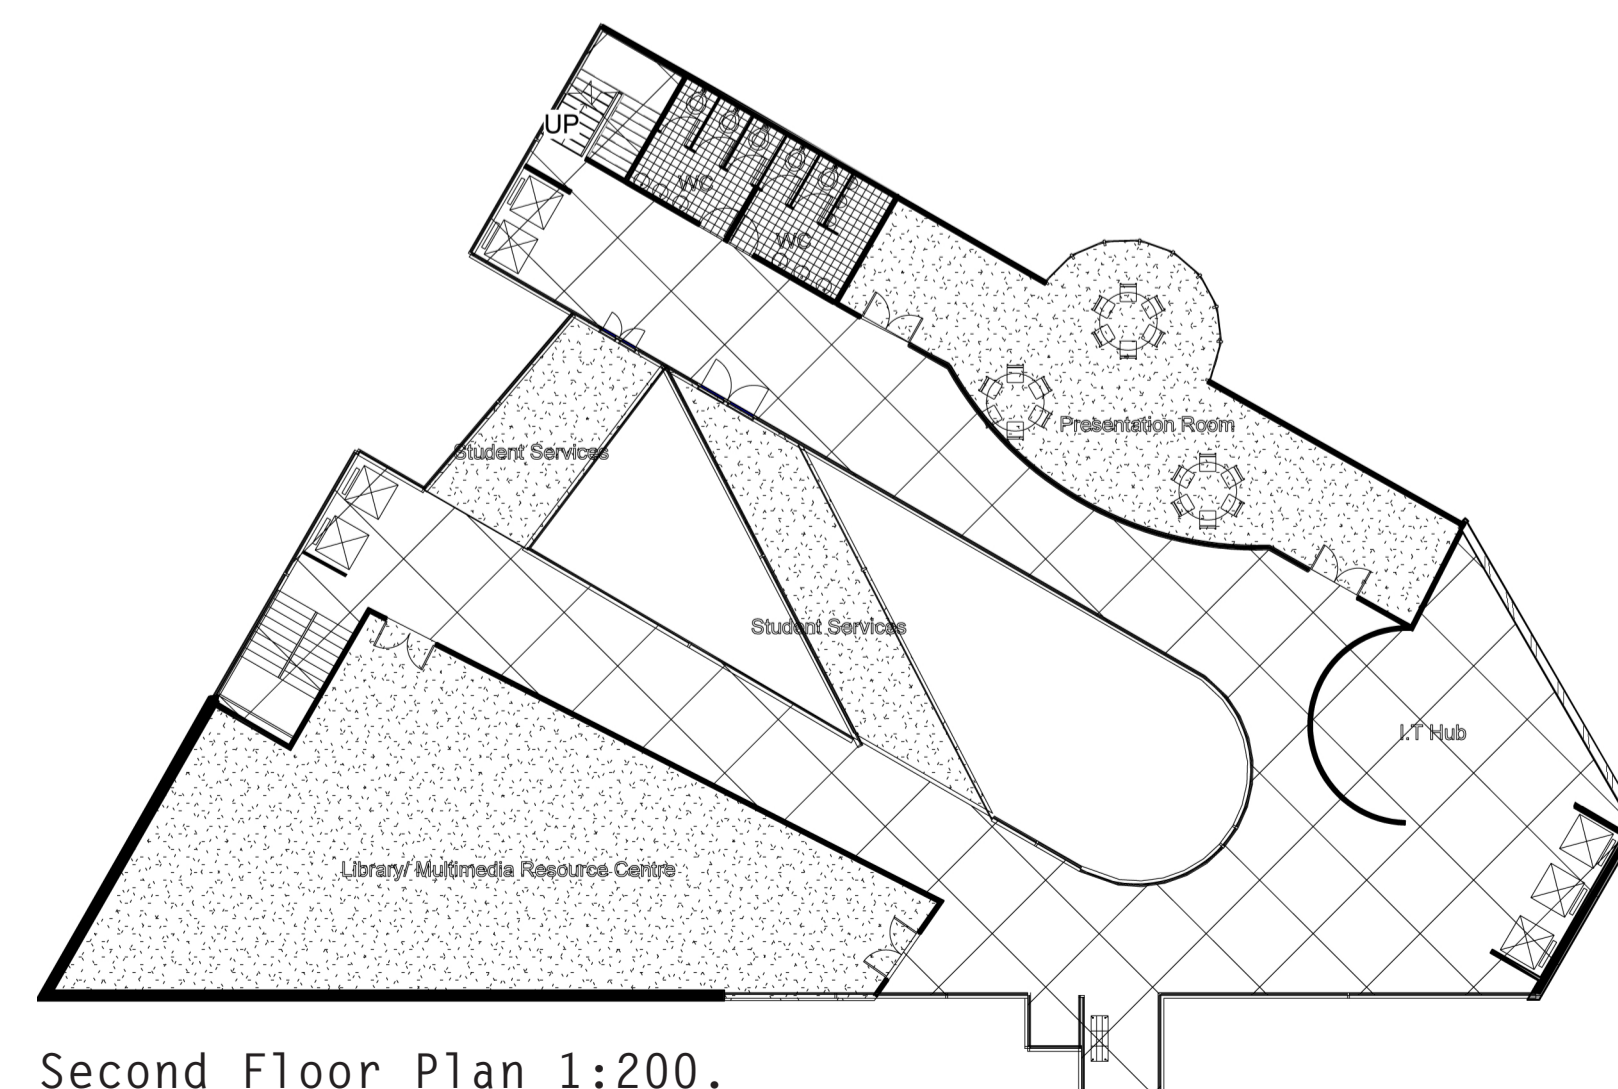

Second Floor Plan 1:200.

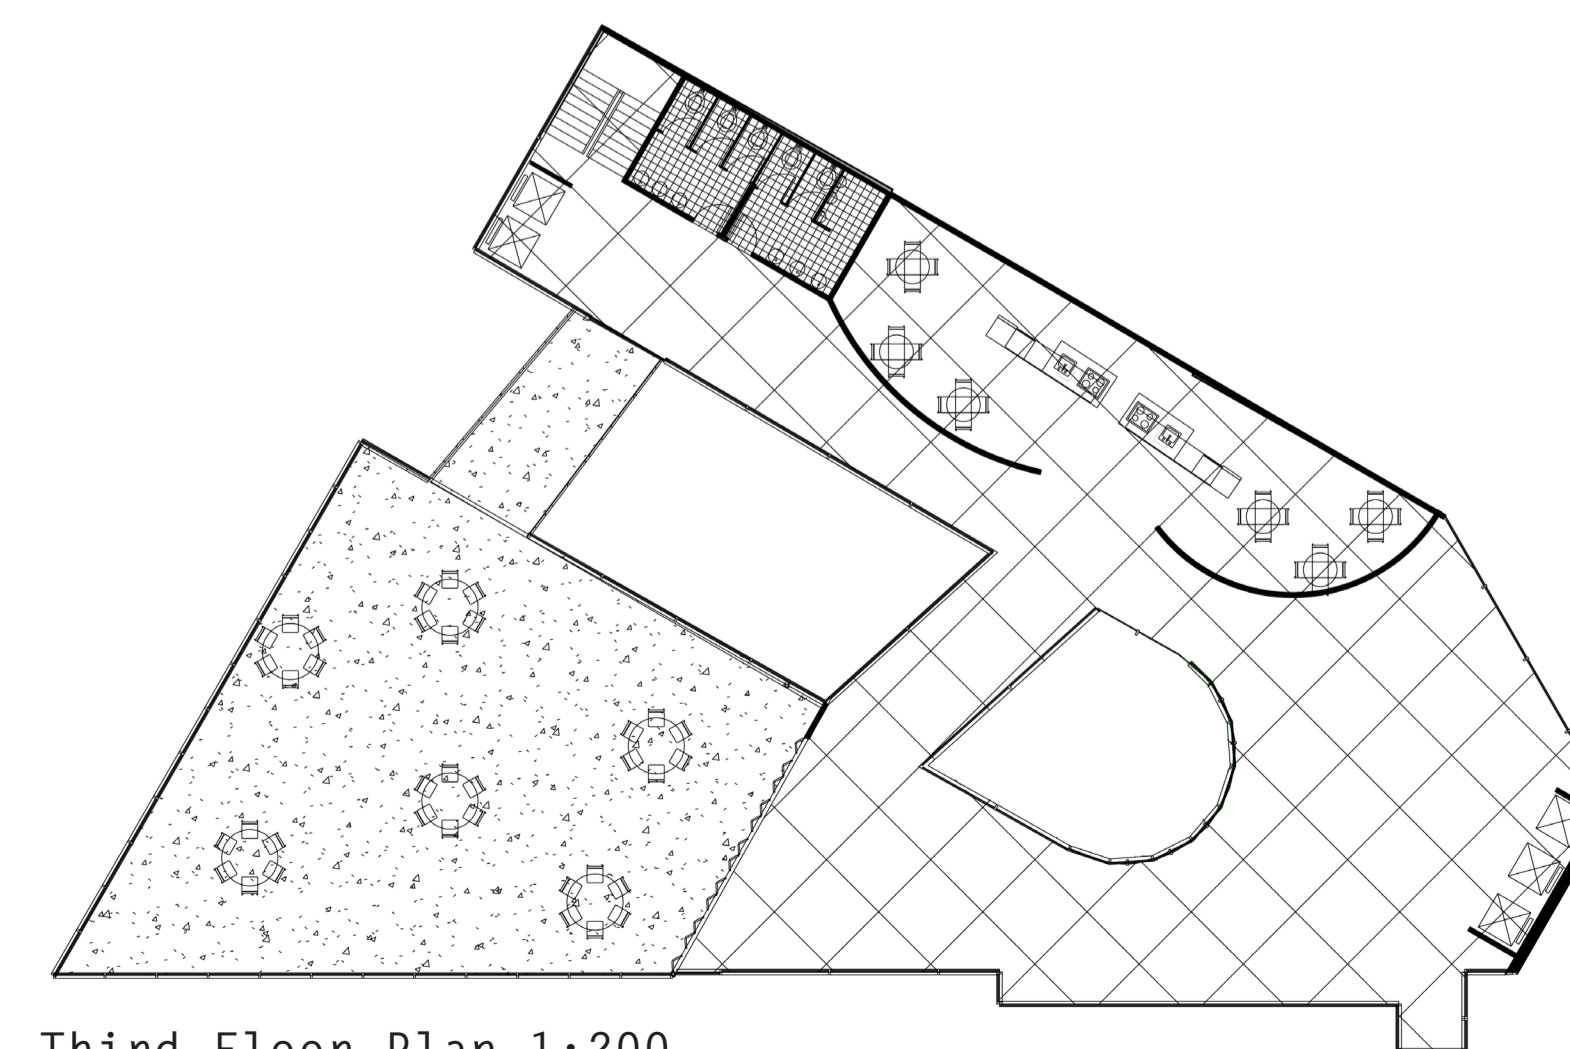

Third Floor Plan 1:200.

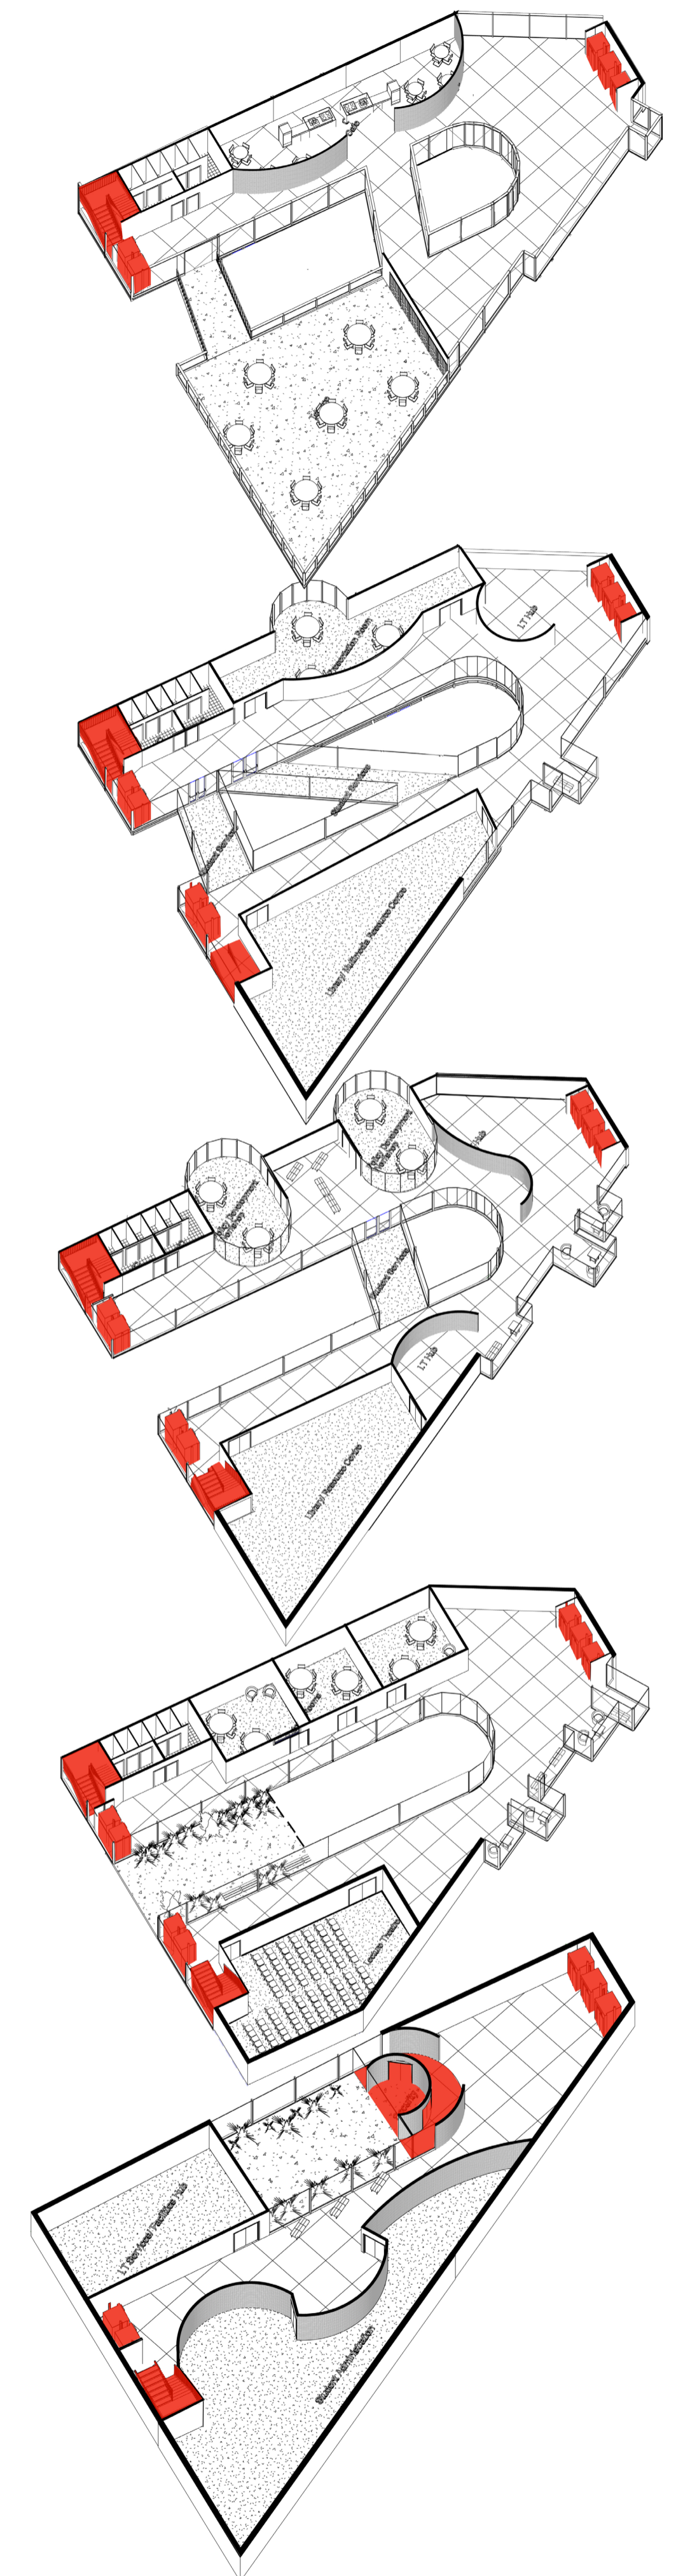

Circulation Axonometric 1:200.