




Steel cable support detail 1:50

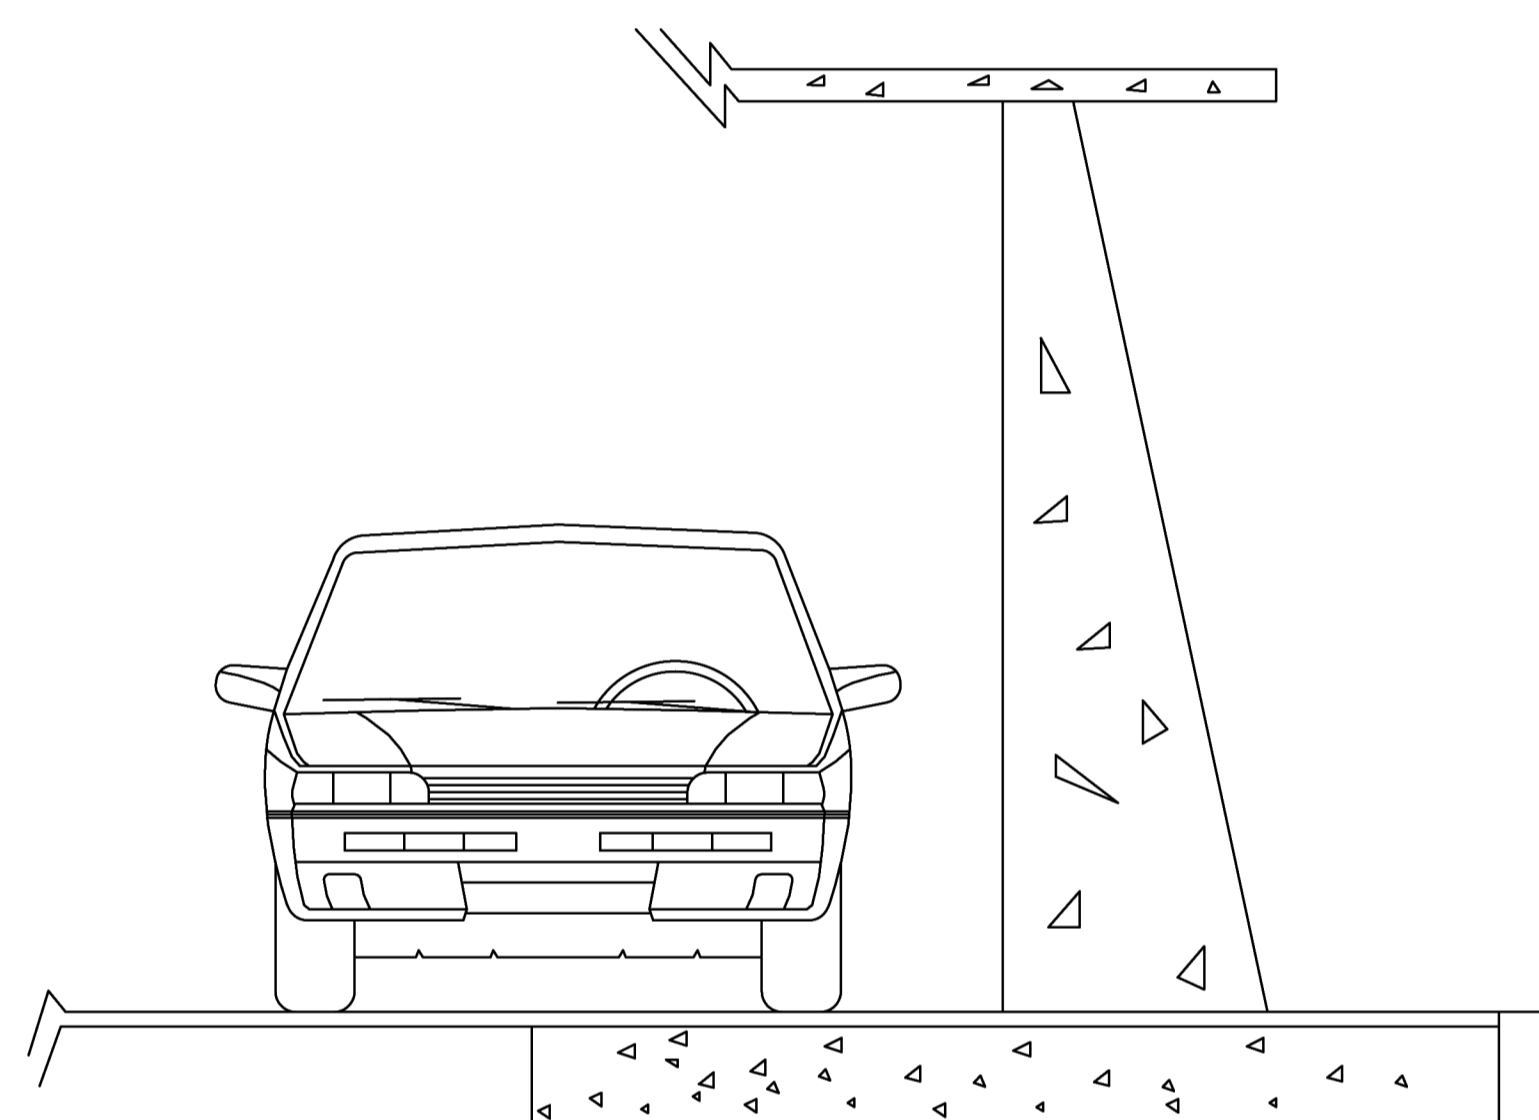


Foundation detail 1:50

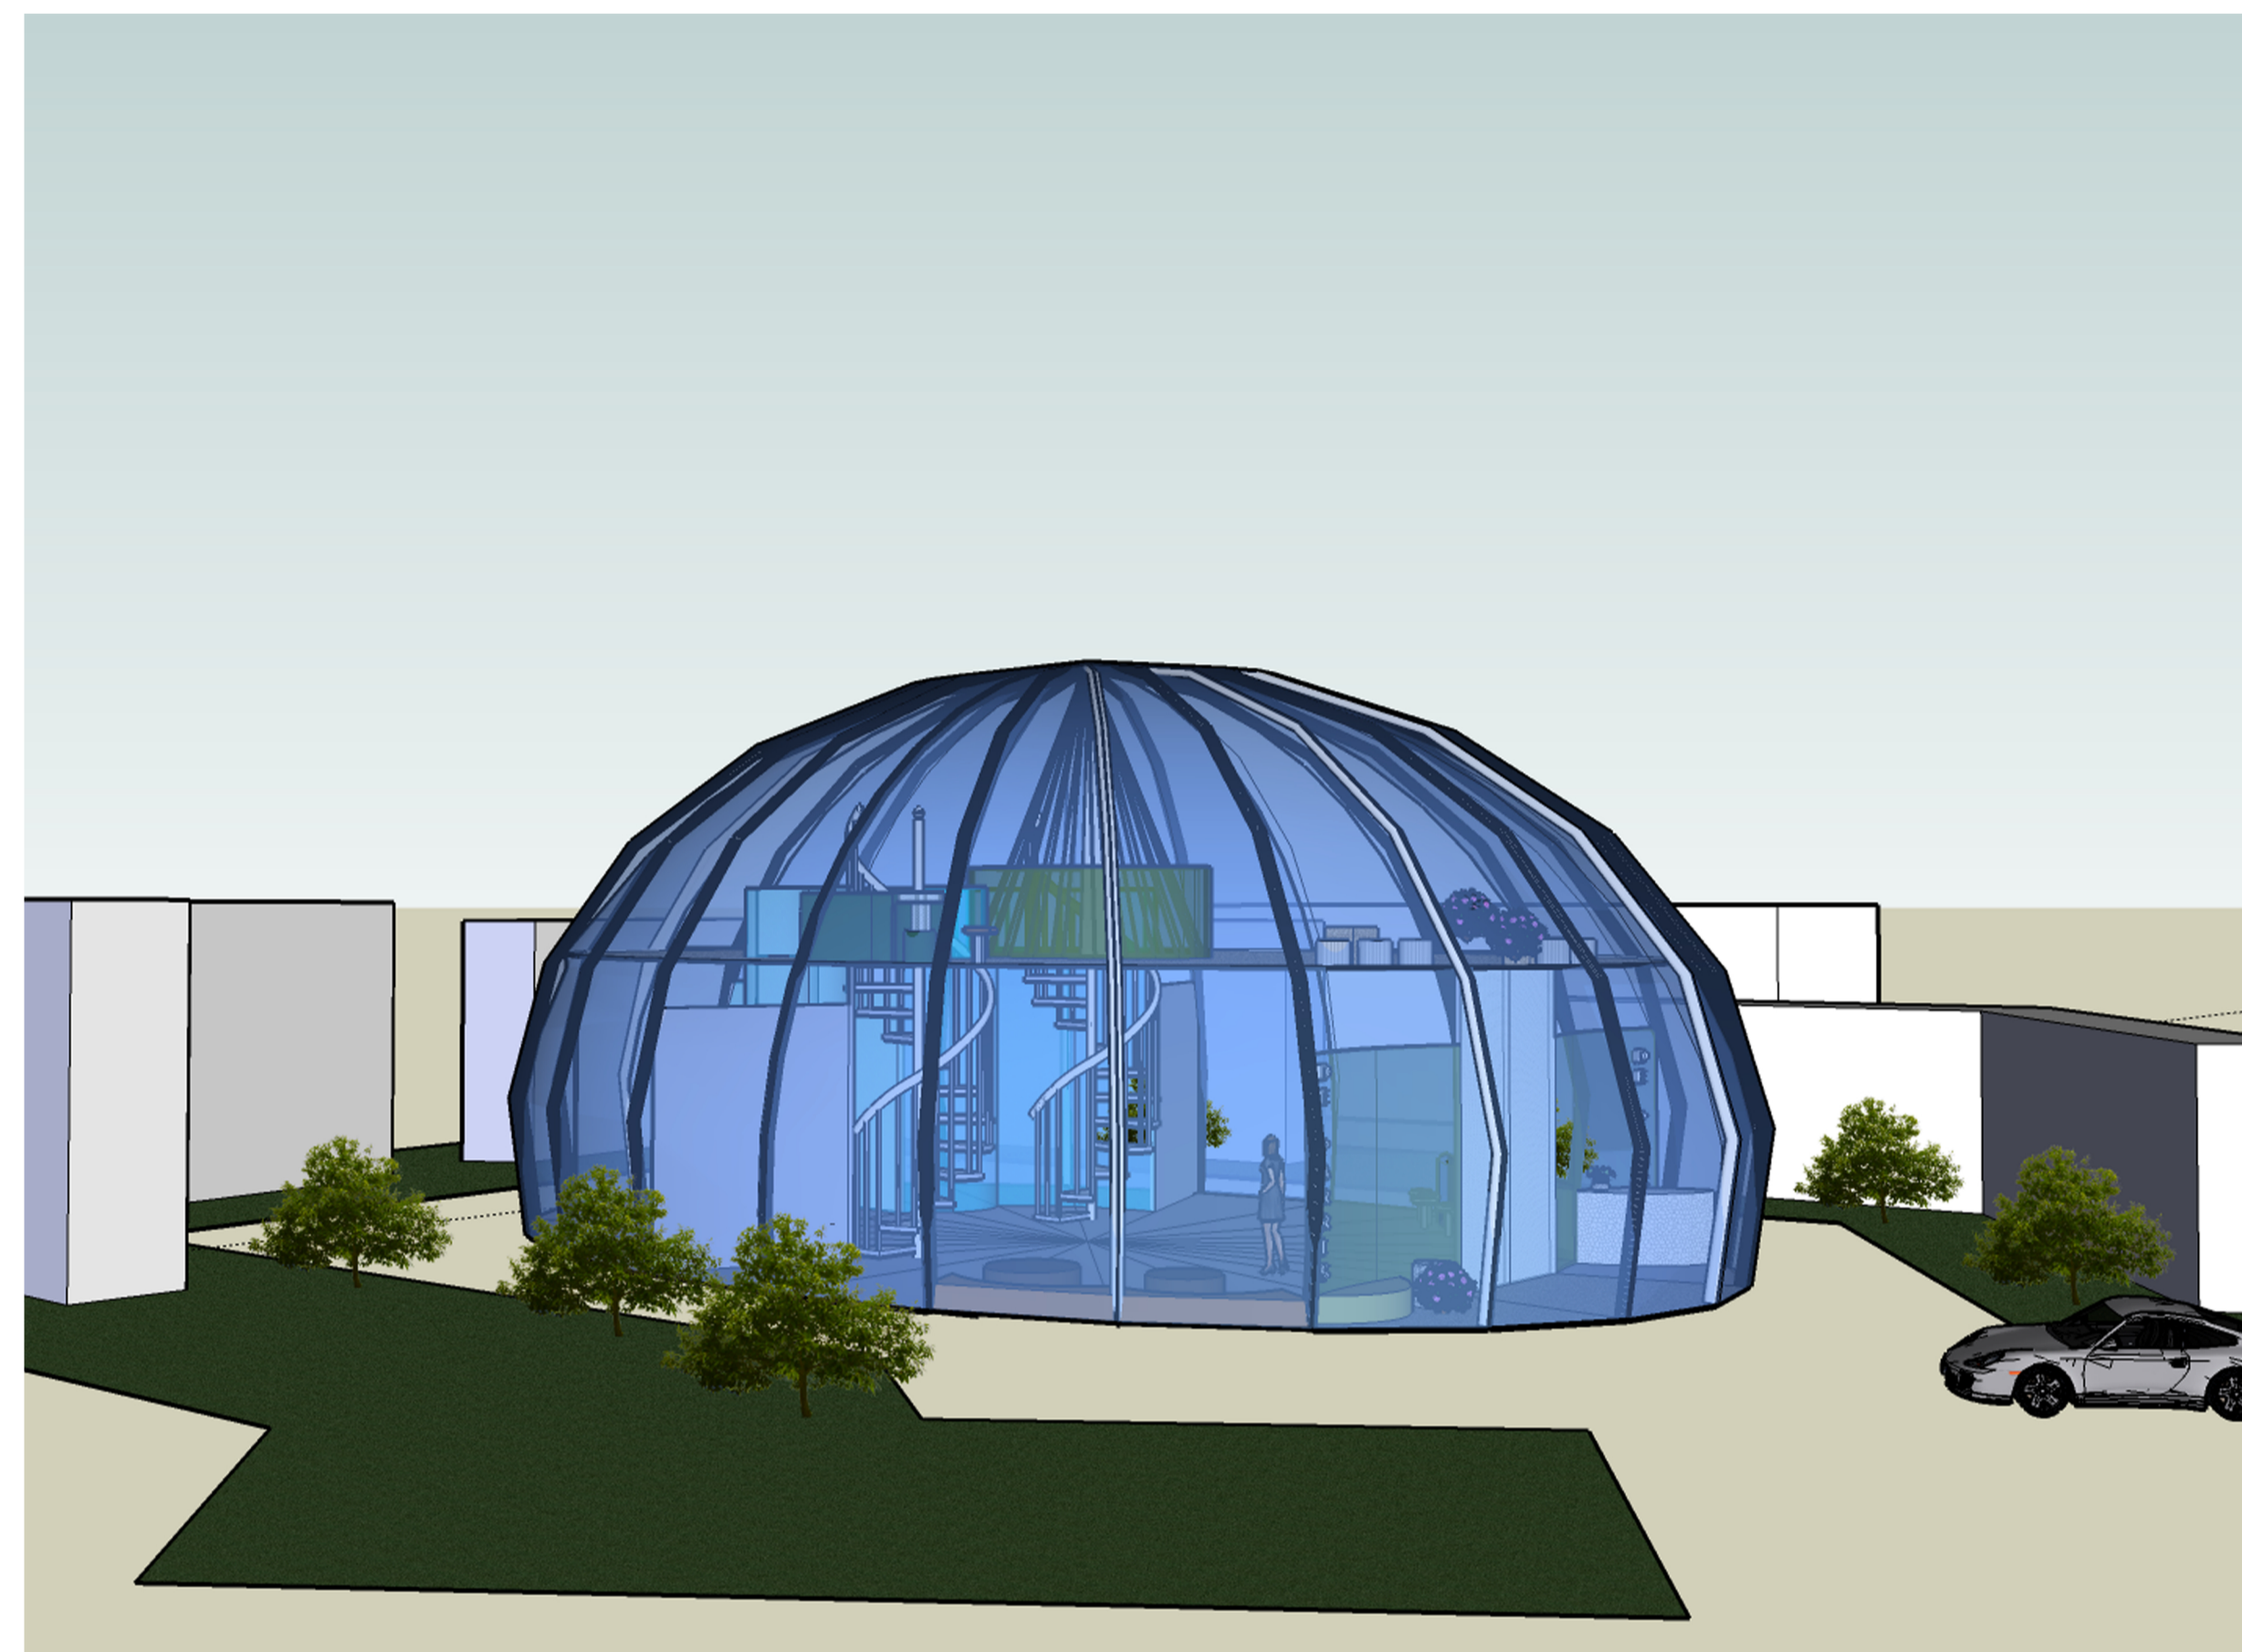



3D model 1:200

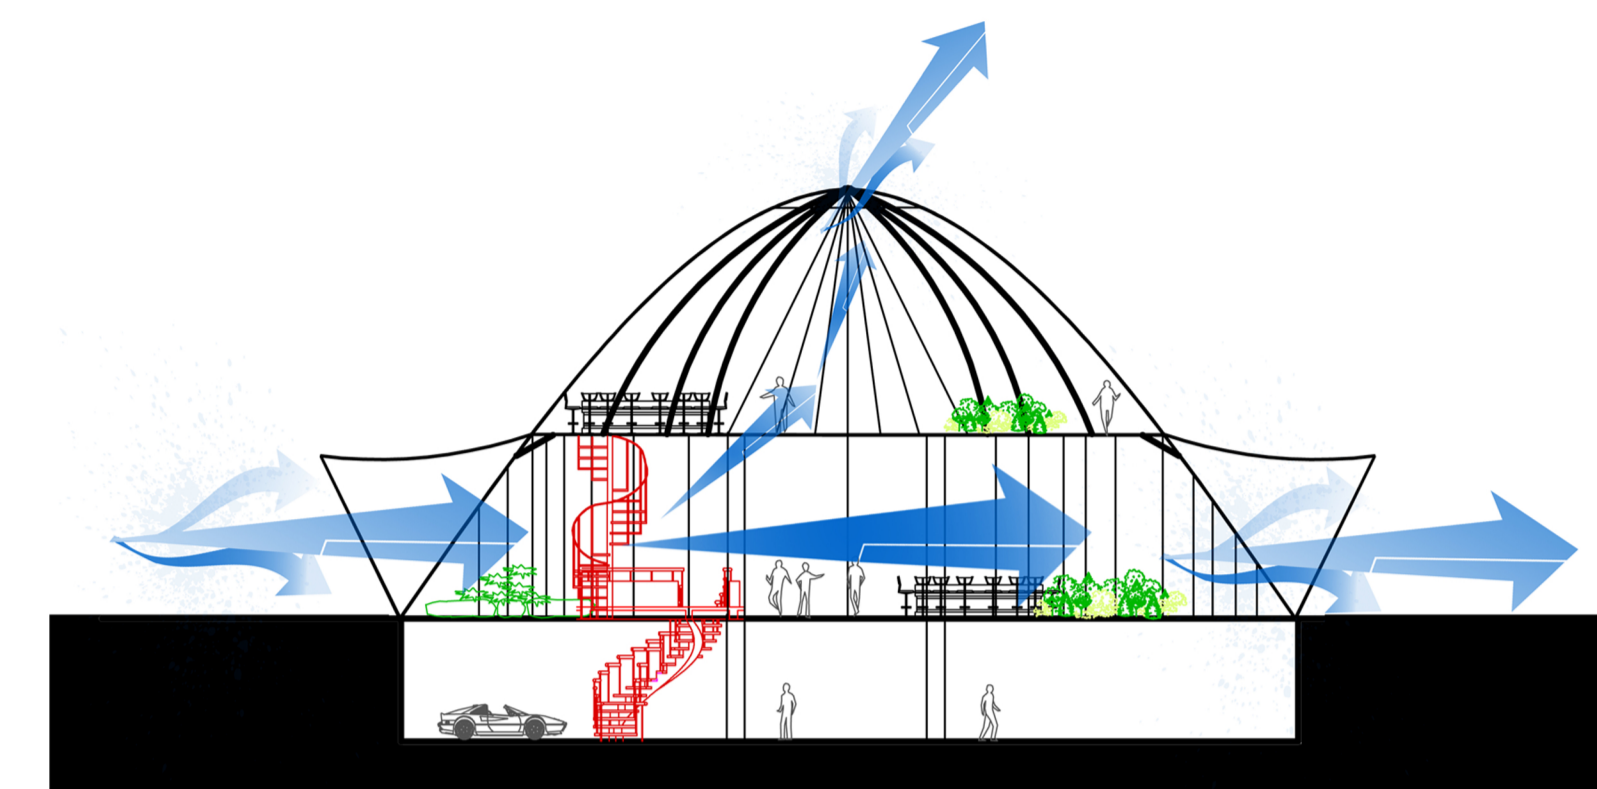



Wind movement through the building

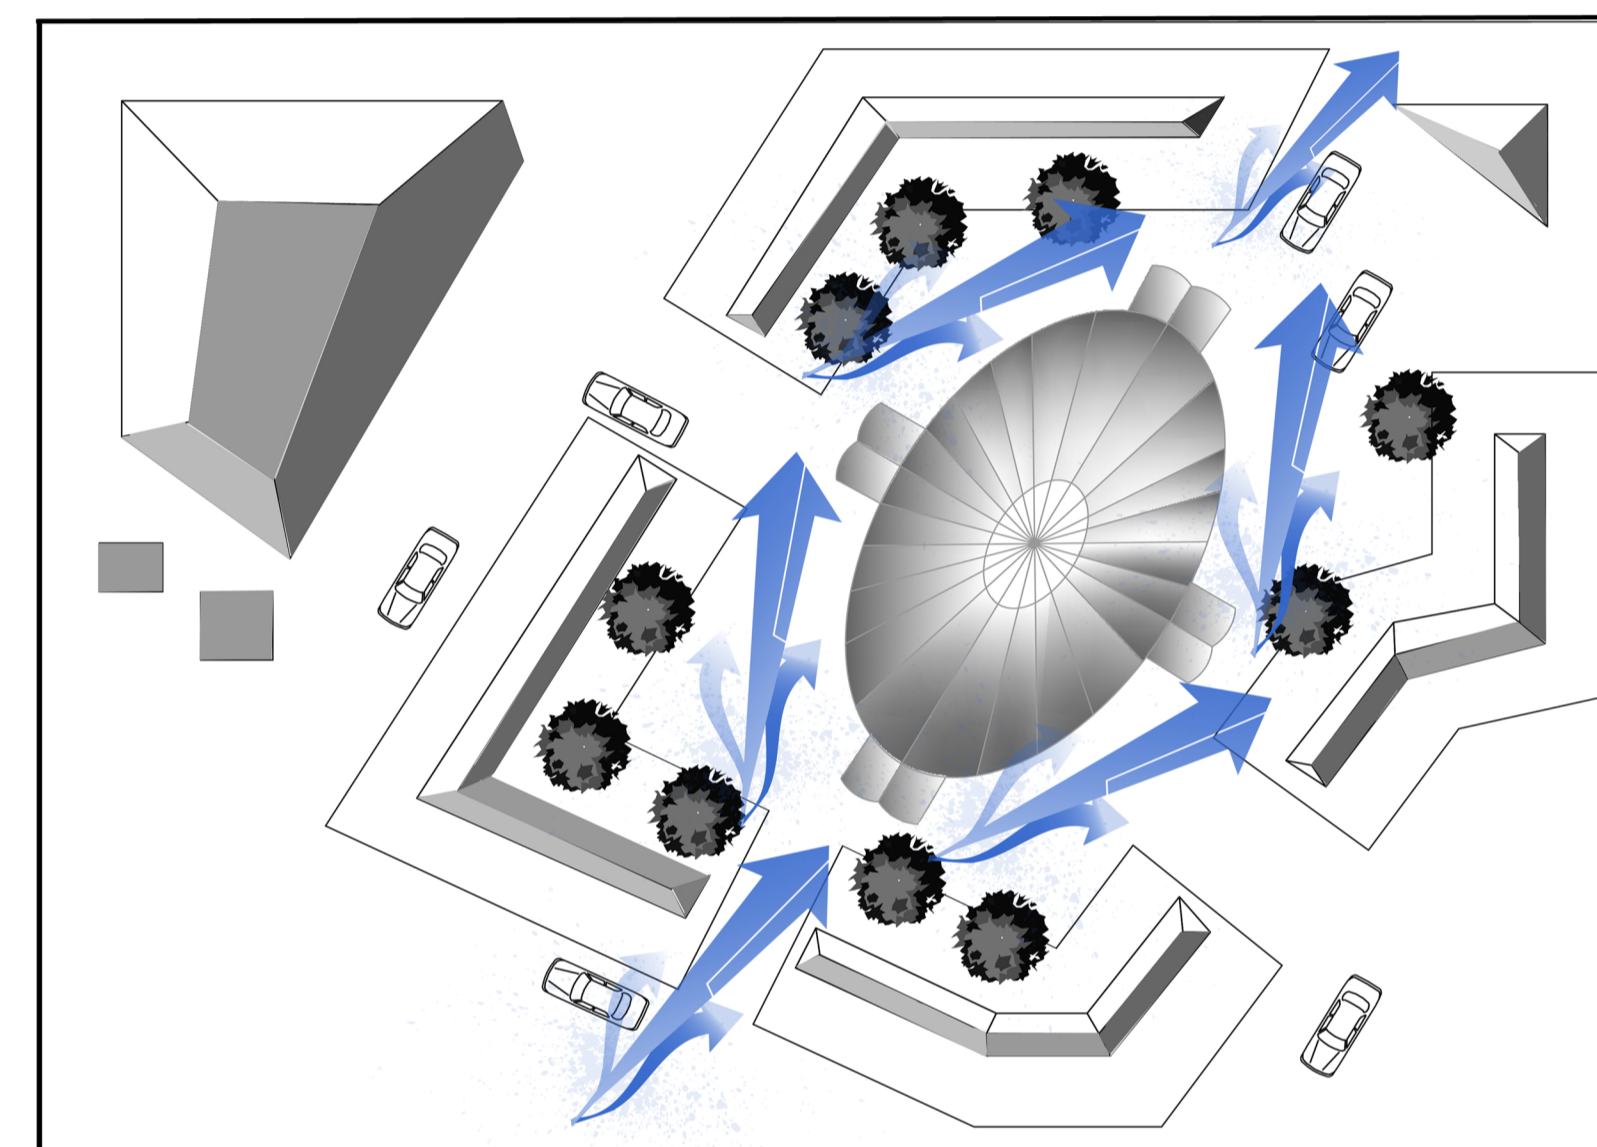

Wind movement through the site

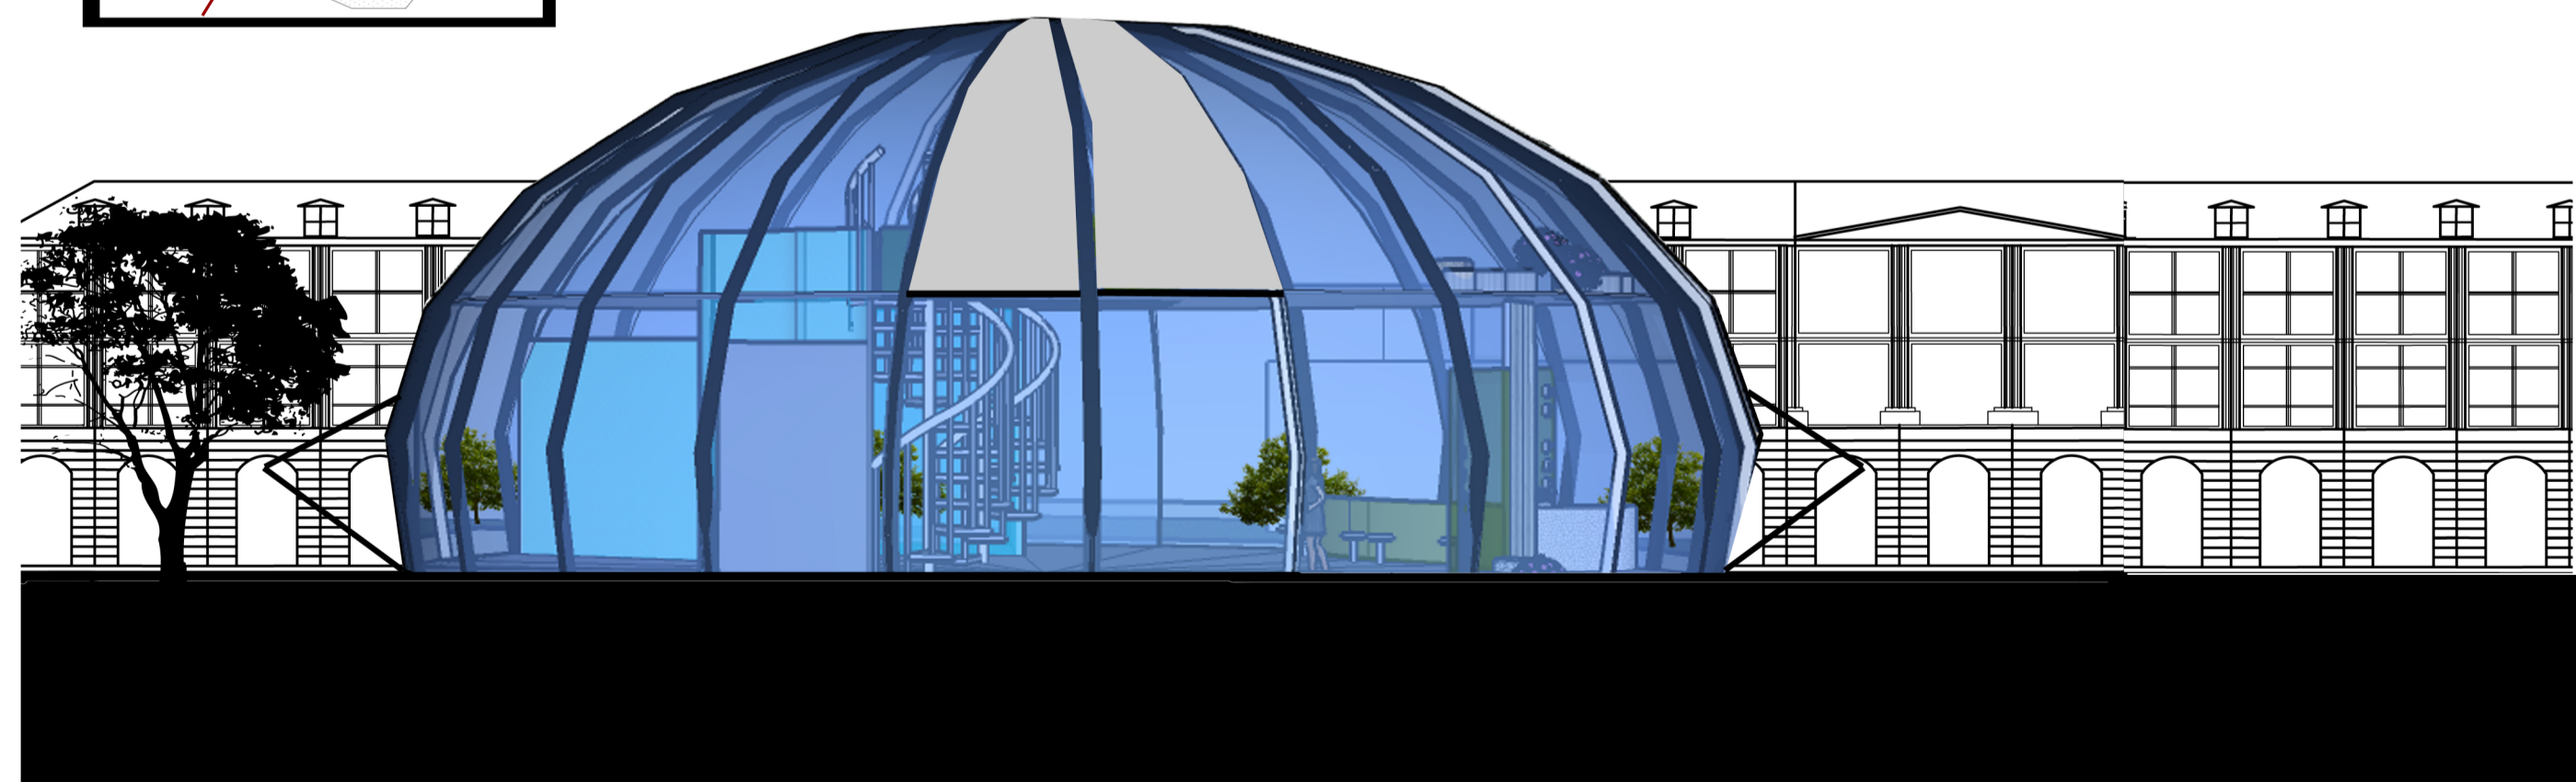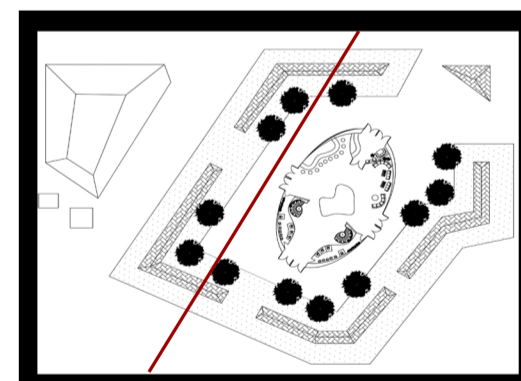

Elevation 1:200

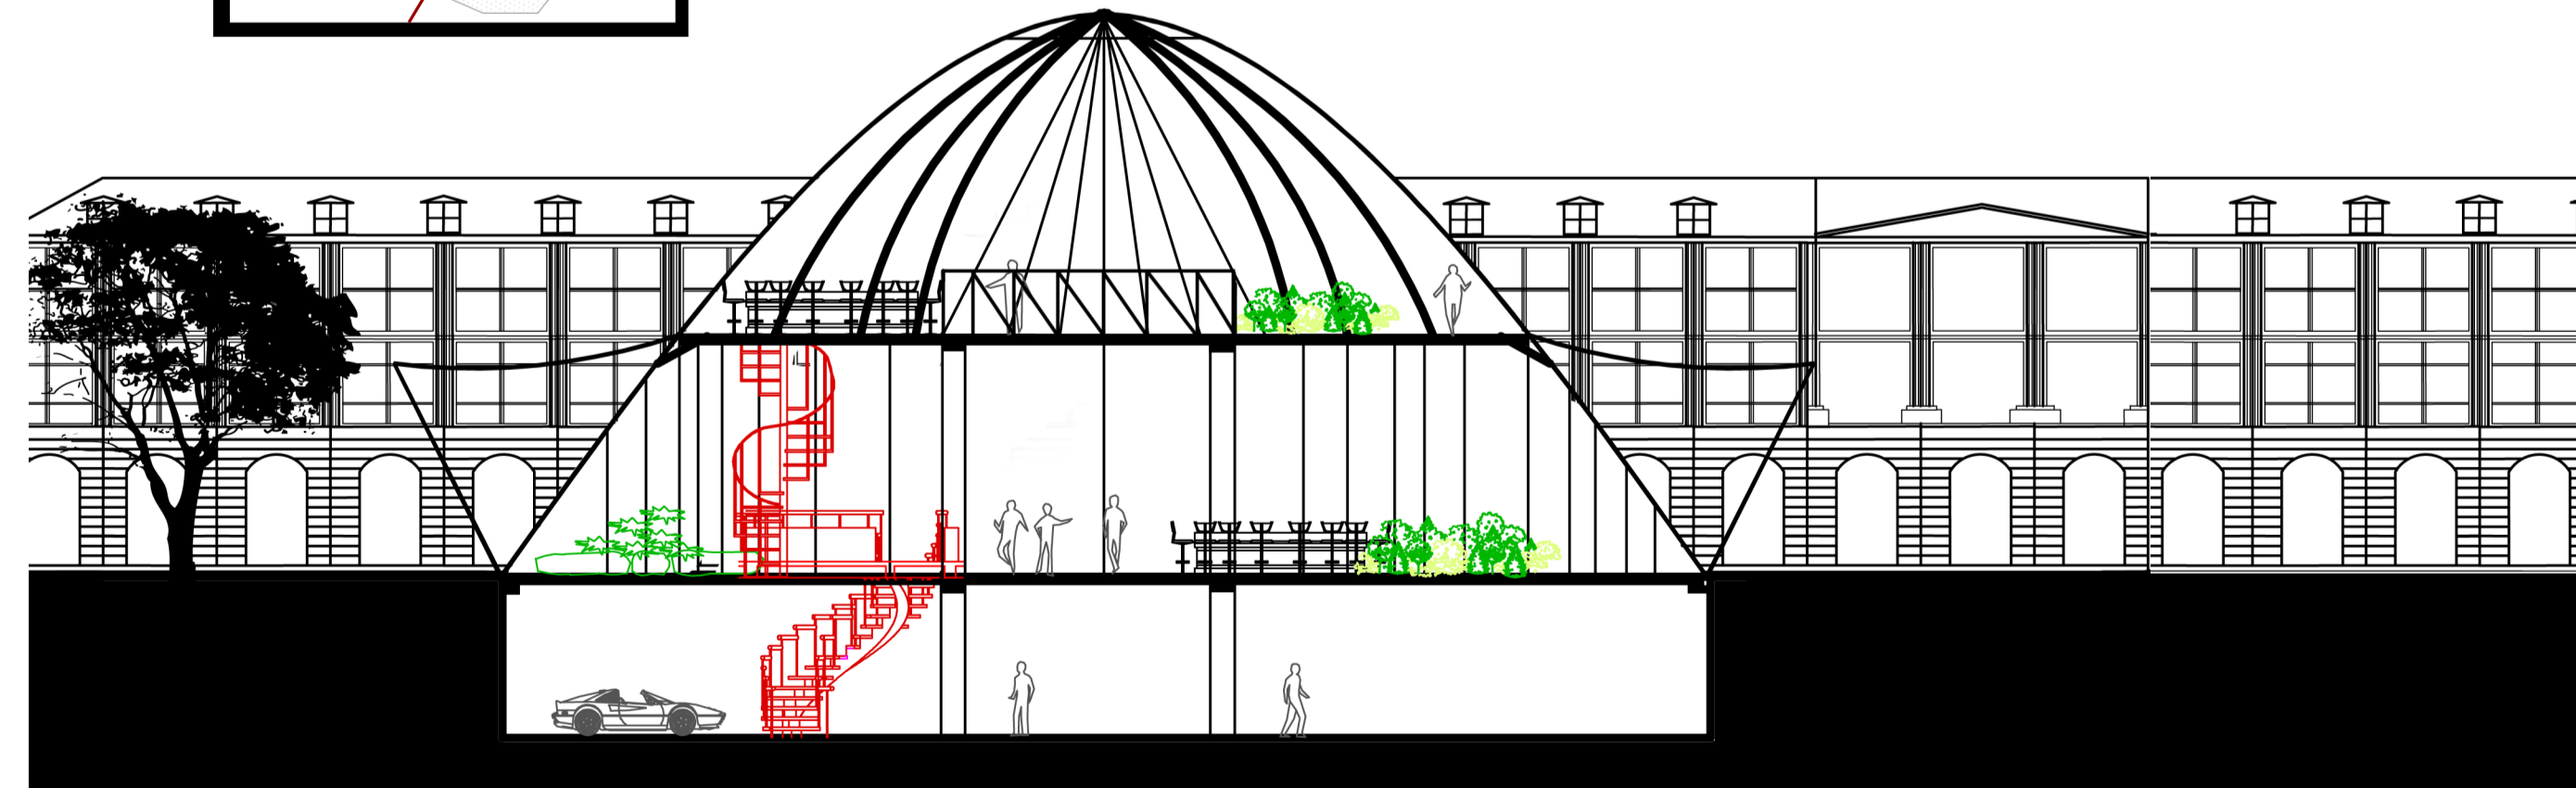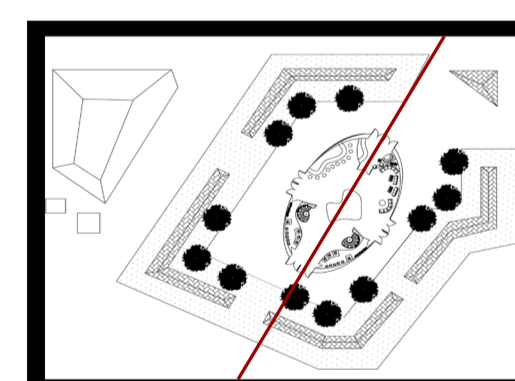

Section 1:200

# DE PARIS NIGHTCLUB

NGUYEN, THI NGOC TUYEN  
3090110860907

