


Location Plan 1 : 10 000


**Title:** Tunisian Apartments  
**Name:** Niki Gango  
**Student Number:** 200252587  
**Block Reference:** F13




Postcard 1 : Location

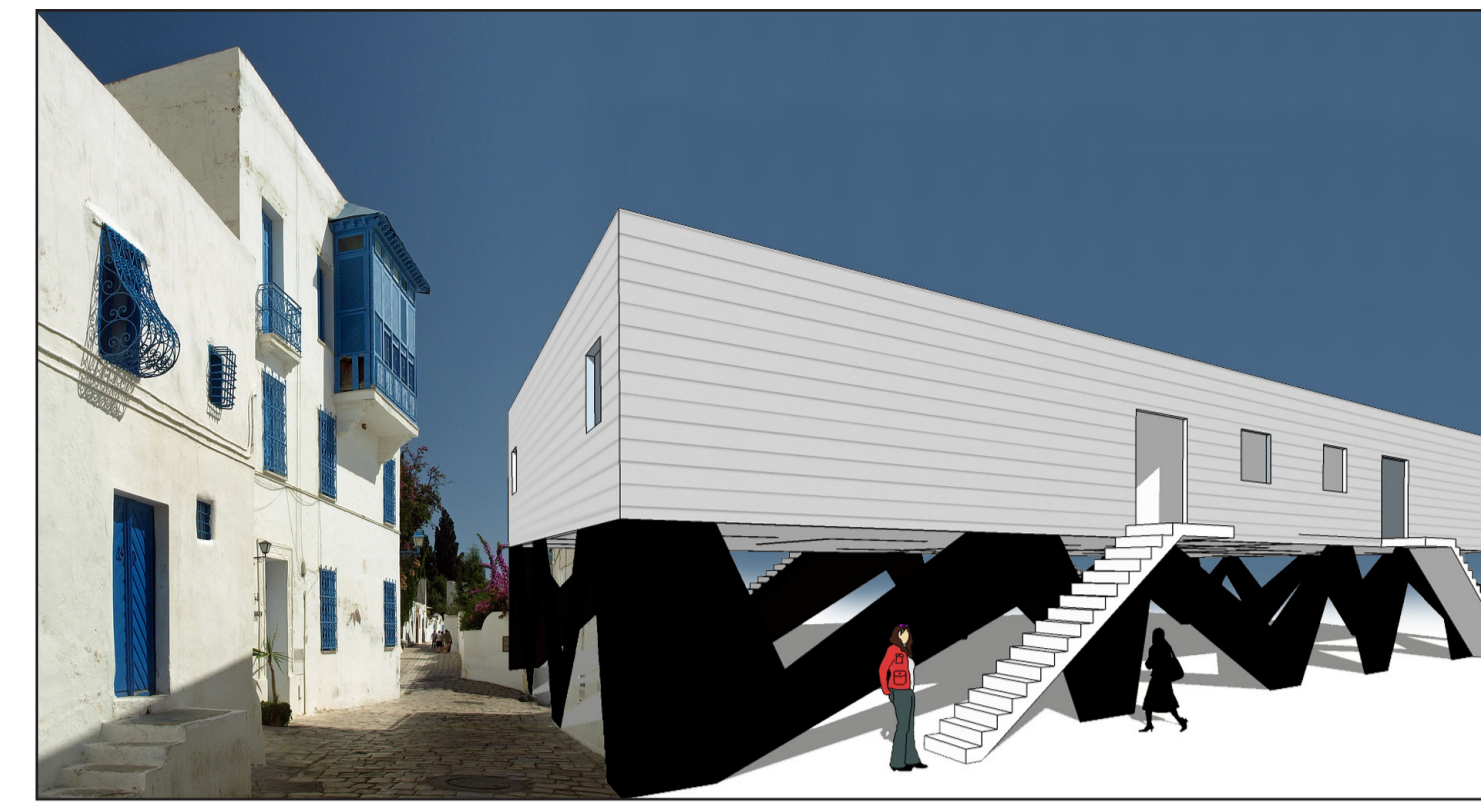


Postcard 2 : Exterior

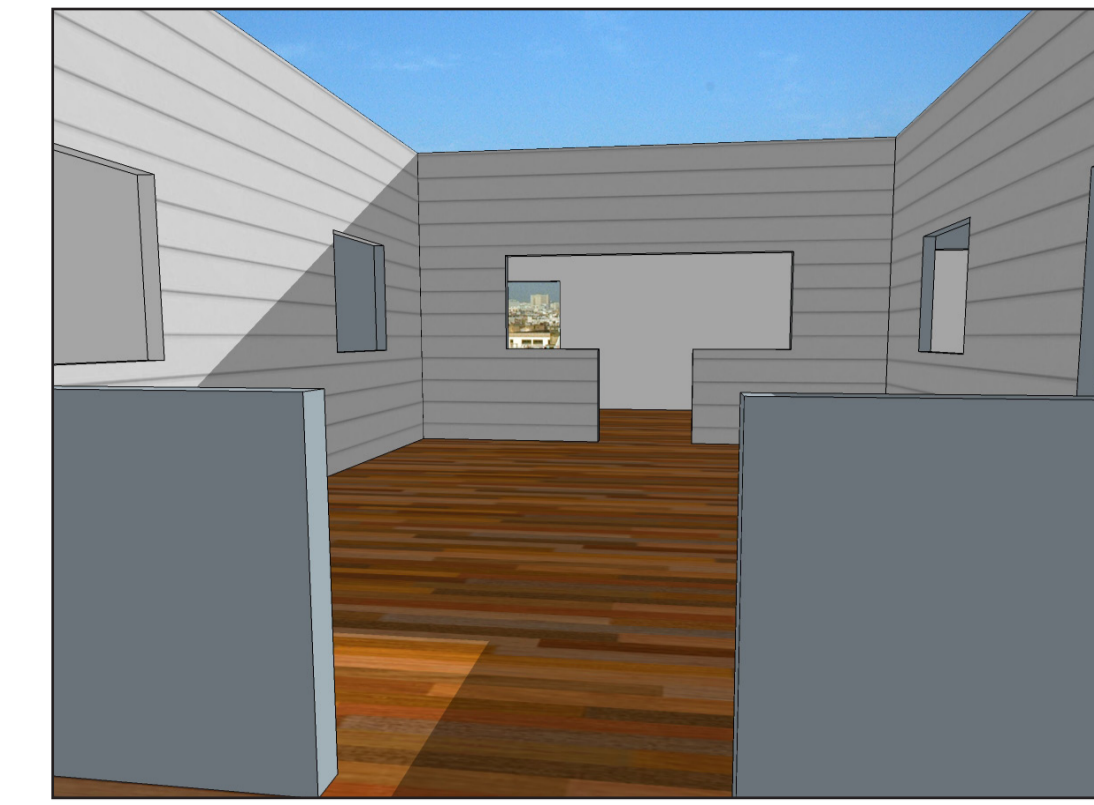


Postcard 3 : Courtyard Space

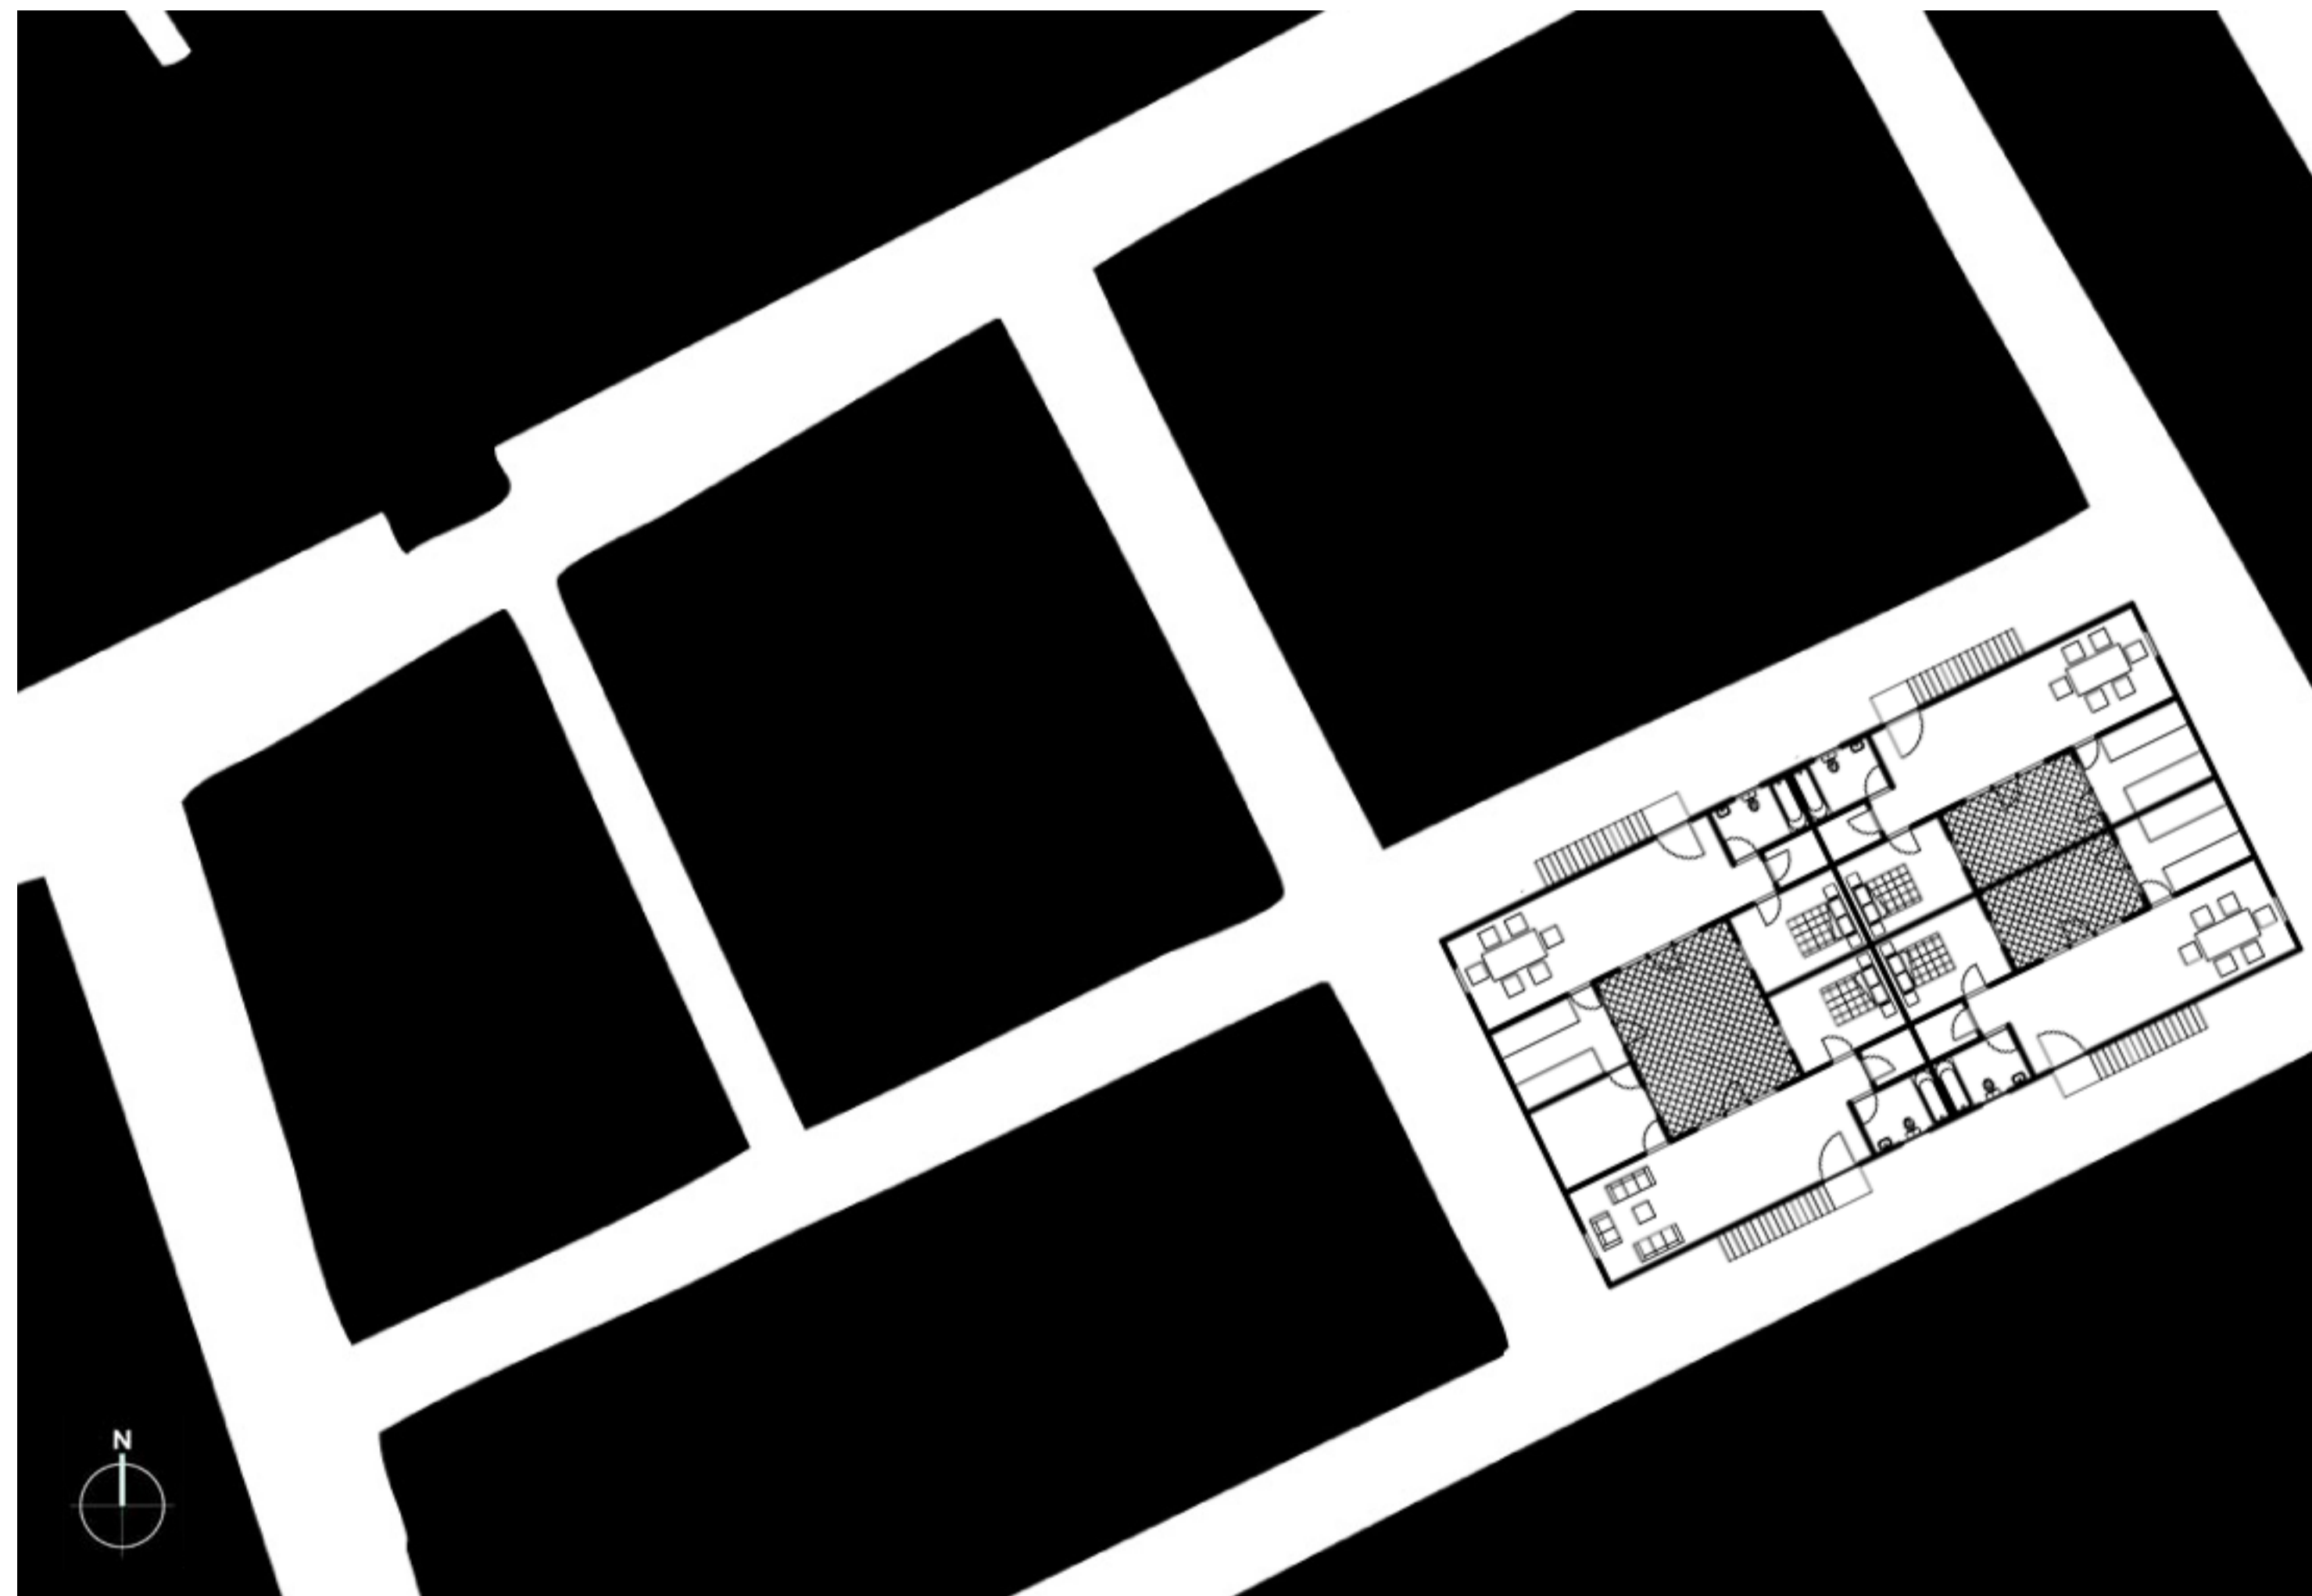

Aerial Plan 1 : 200

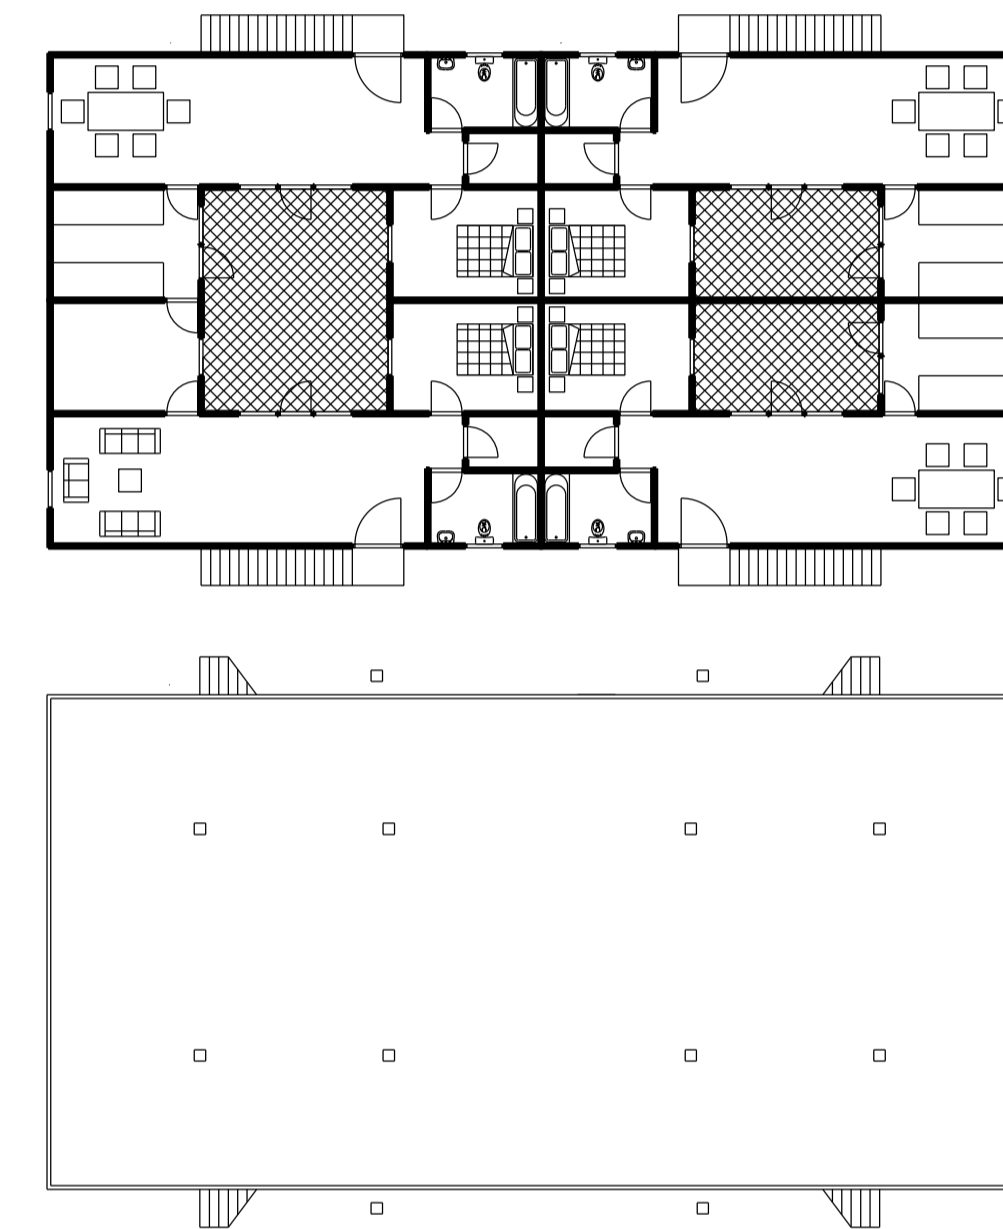

Plans 1 : 200

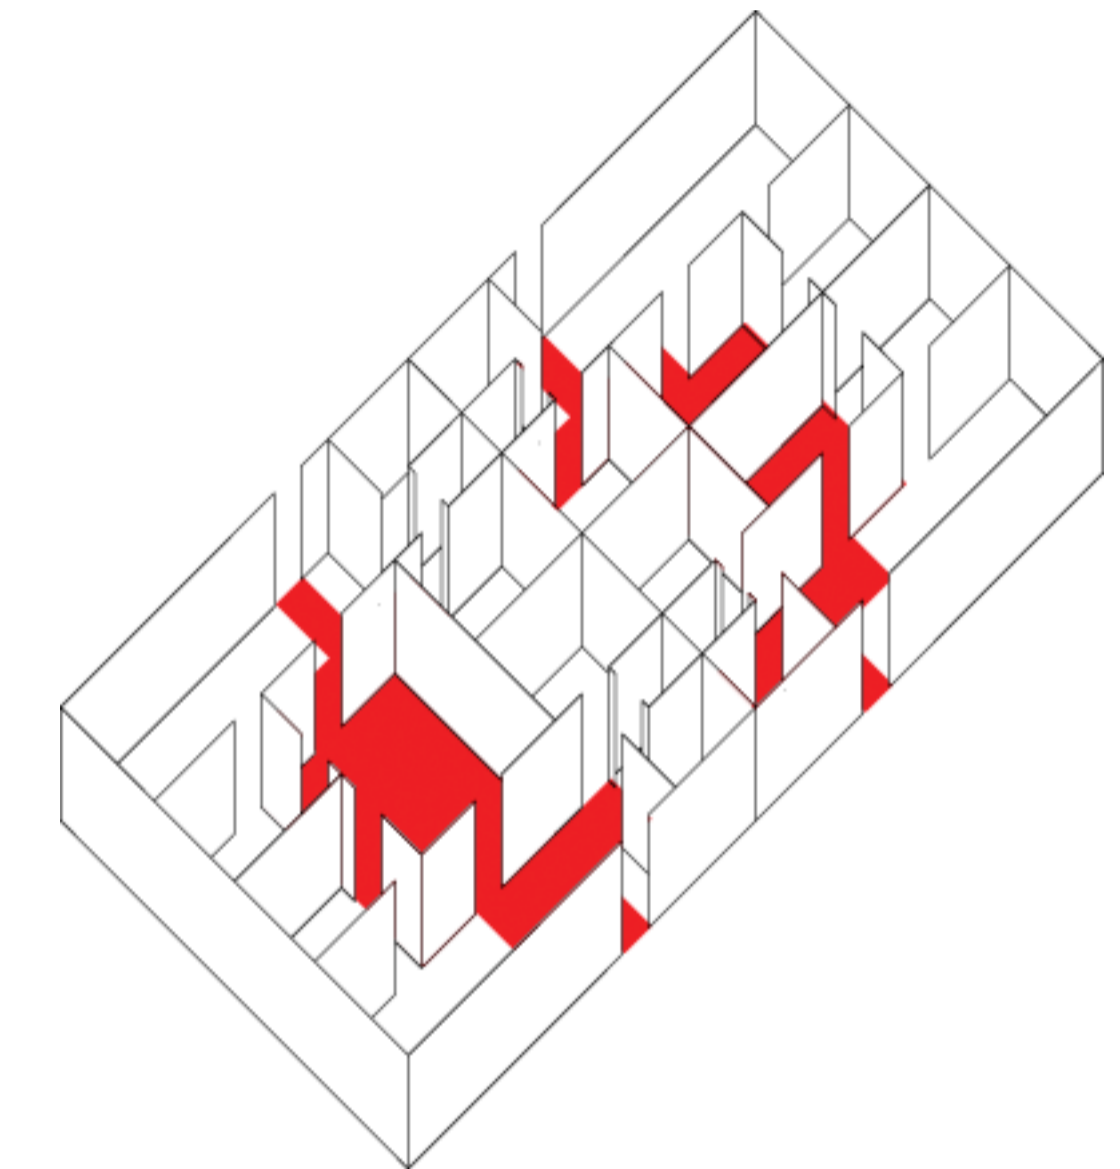

Axonometric 1 : 200

**Project Description**

The objective of the project was to realize a design concept based on the site F13 in Tunis. My proposal is for the development of a set of three apartments as located in the aerial plan. Two of the apartments being one bedroom and featuring a courtyard, the third featuring two bedrooms, a study room and a larger courtyard as designed for the larger family. The internal functionality of each apartment addresses the strict cultural and climatic sensitivities associated with the project. In particular the living areas, bedrooms and kitchen areas are designed around a centralized courtyard to facilitate local living traditions. Additionally the use of a limited number of small openings, coupled with the use of thick perimeter walls attempts to address some of the extreme climatic conditions of the region. The dwelling also allows for the creation of a shaded public space below the apartments on ground level.



Site Section 1 : 200

Site Elevation 1 : 200