



Aerial Plan of Site 1:200




Timber texture - 'new' building

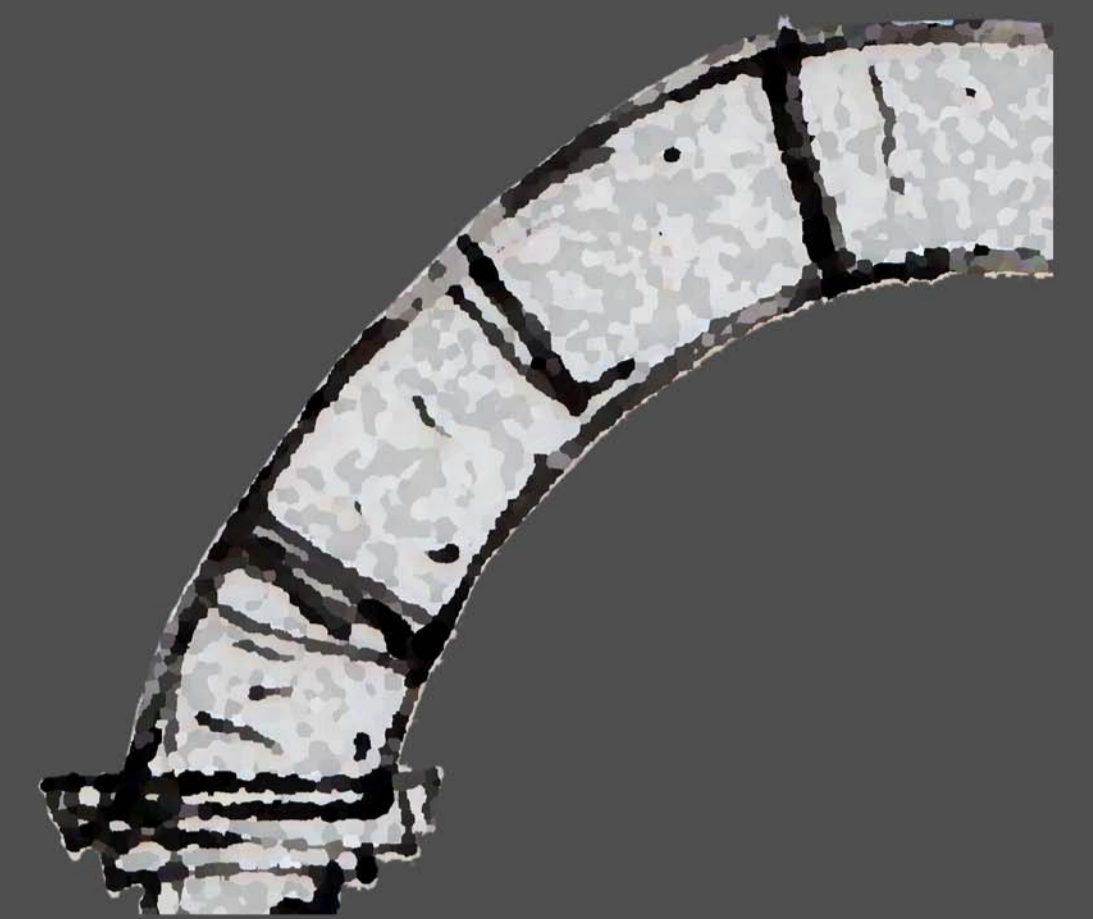


Sandstone texture - 'old' building

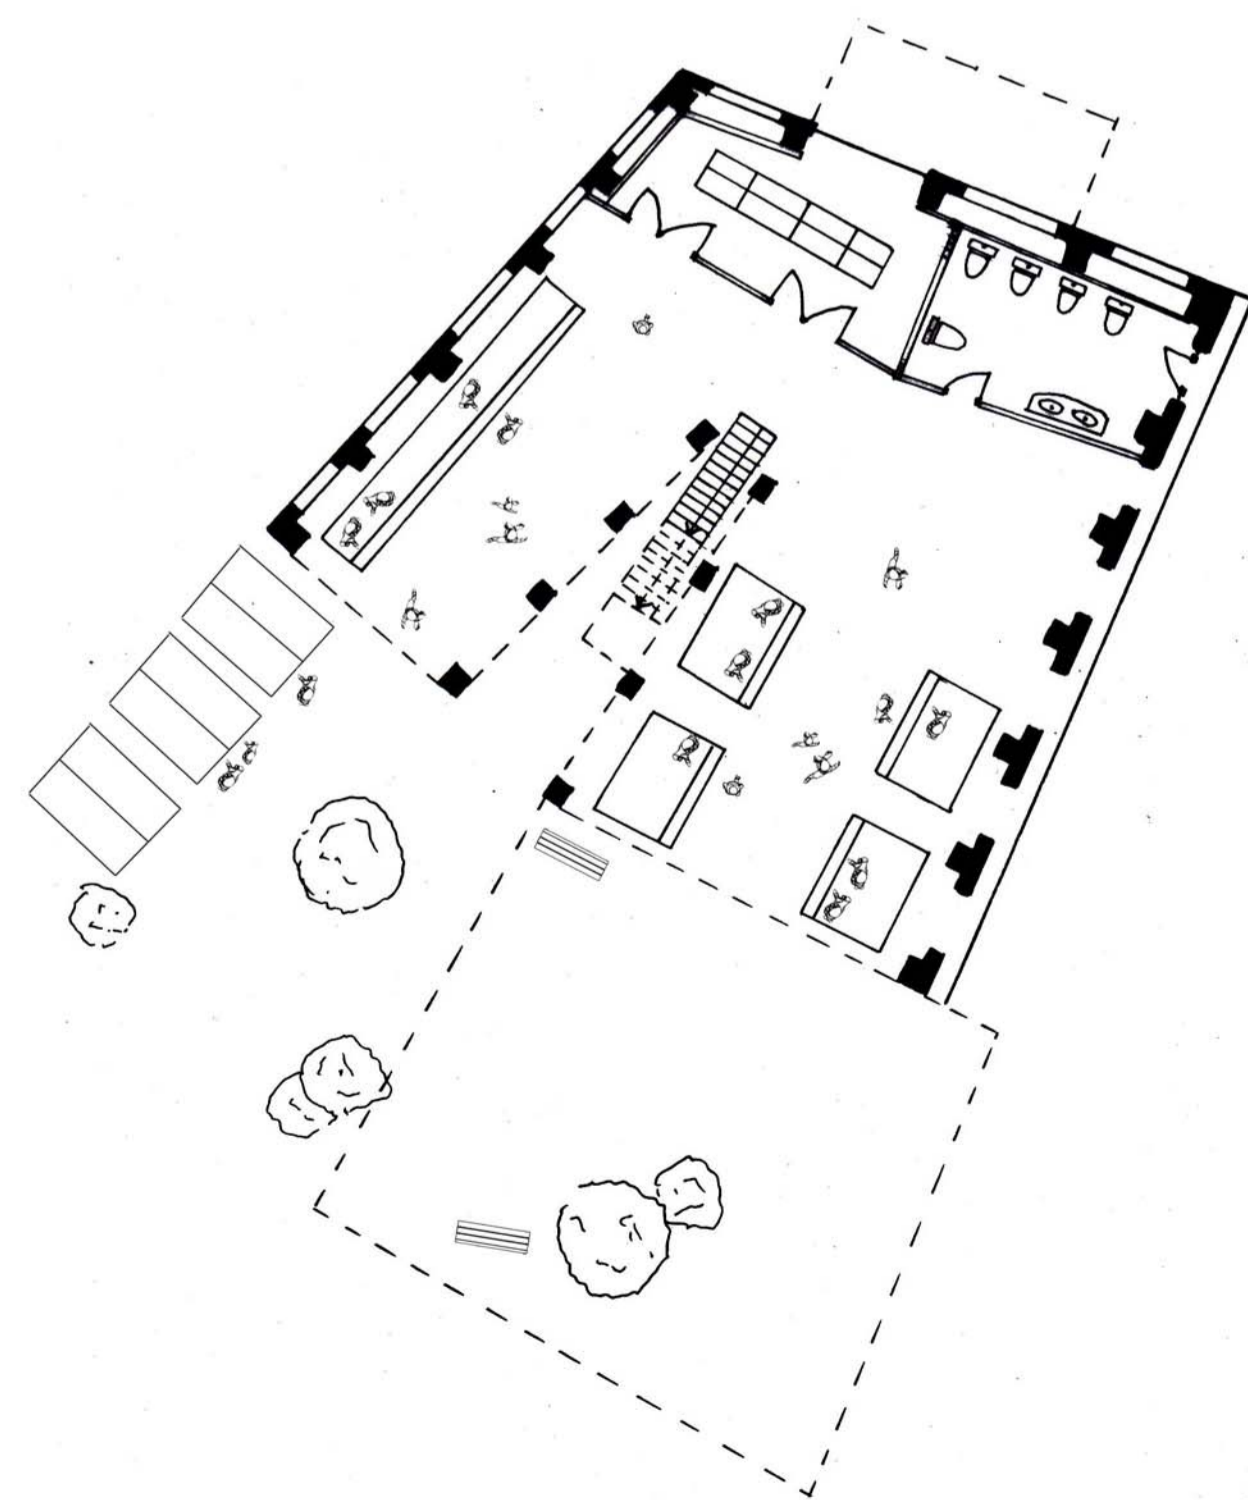


Ground Floor Plan 1:200

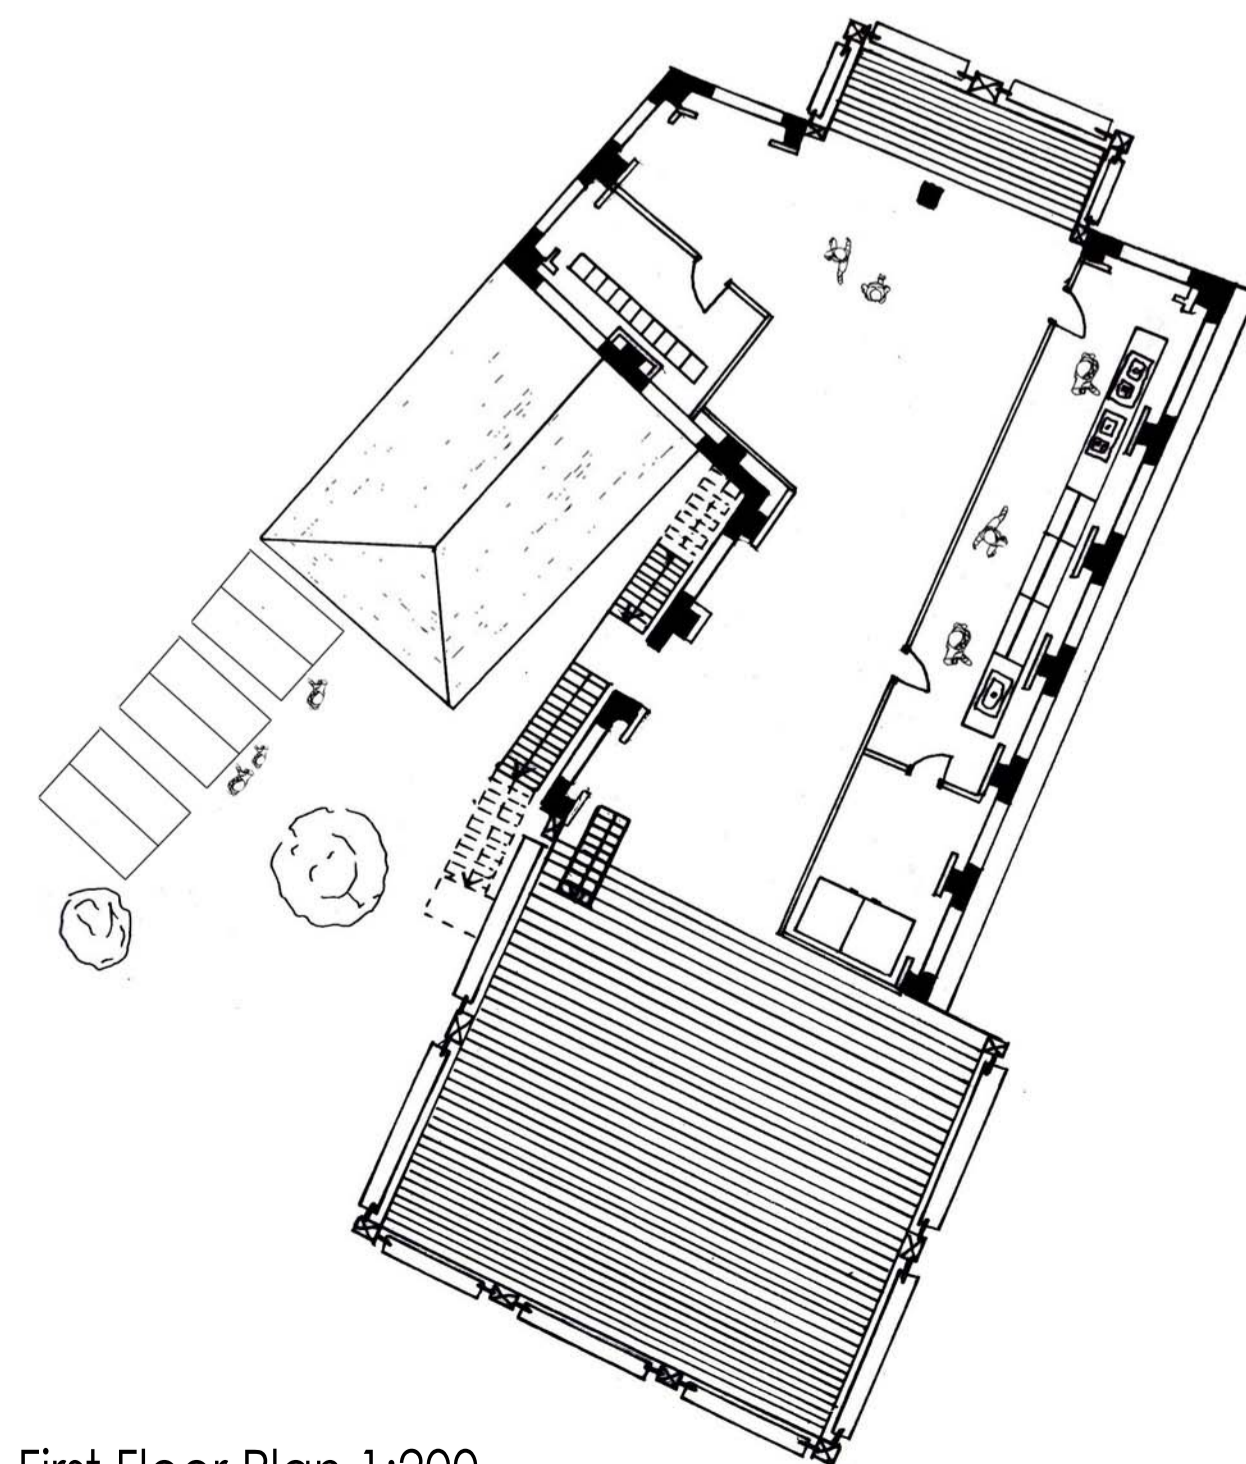

First Floor Plan 1:200

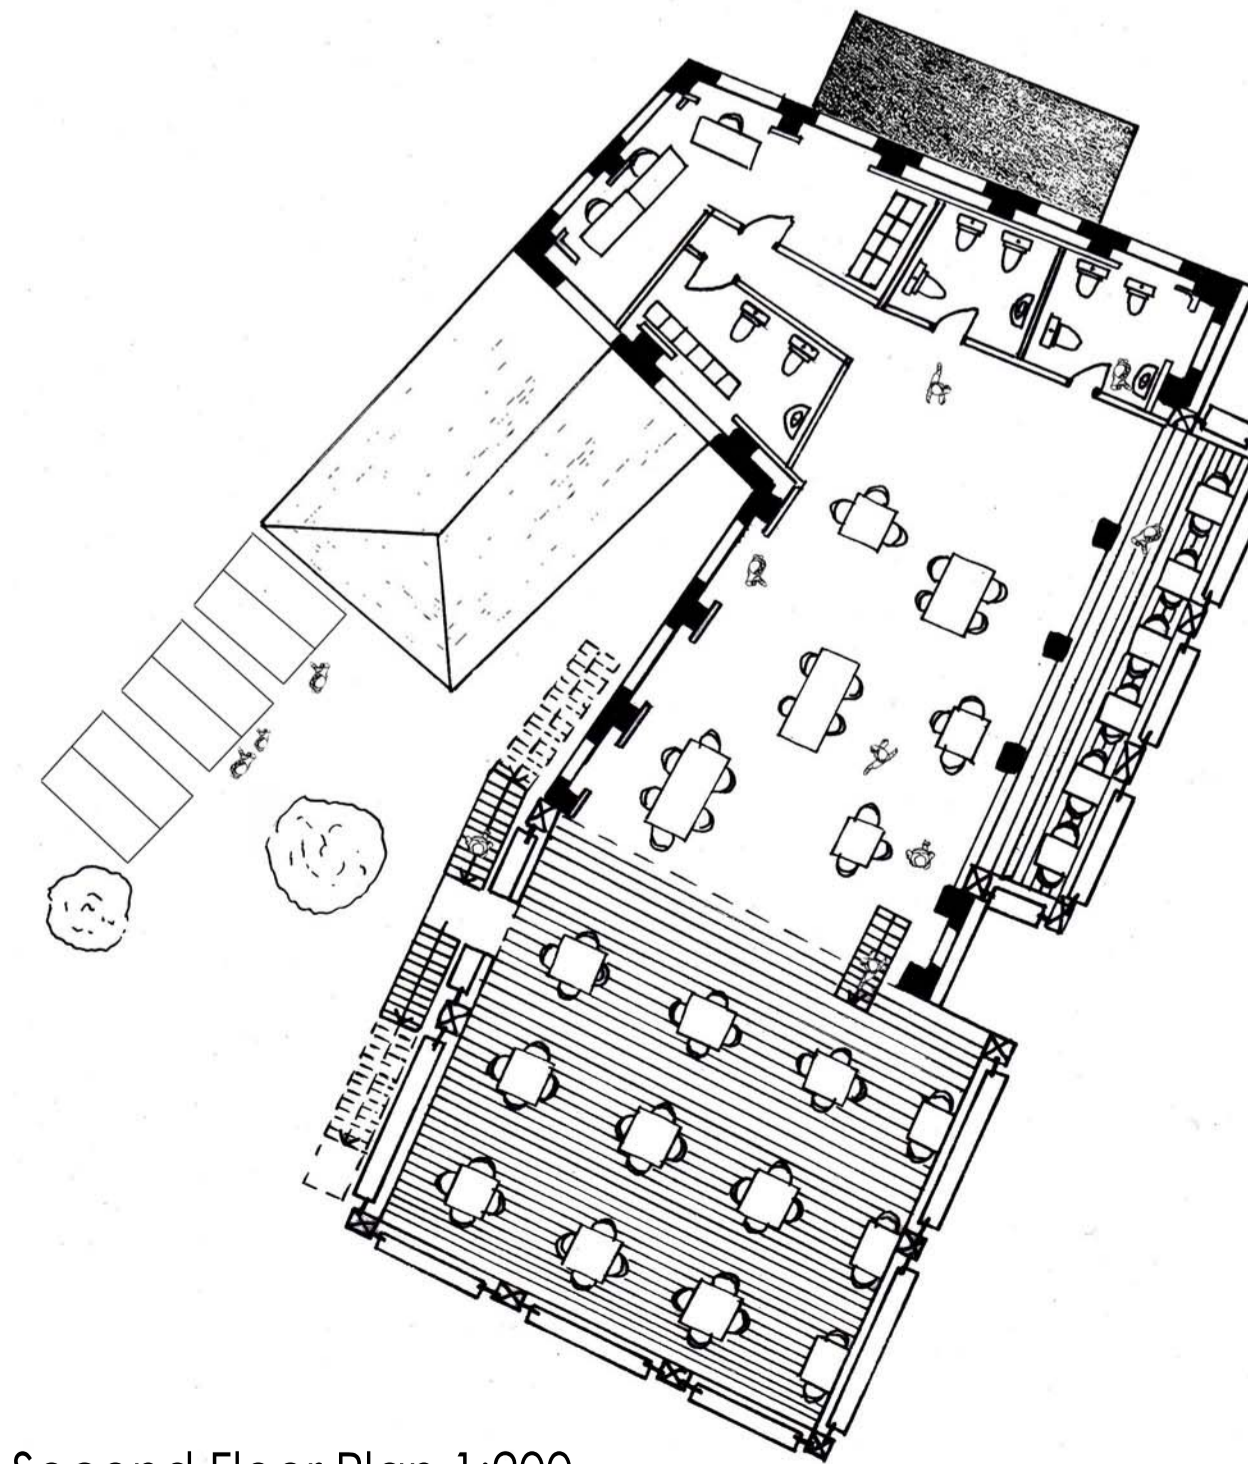

Second Floor Plan 1:200

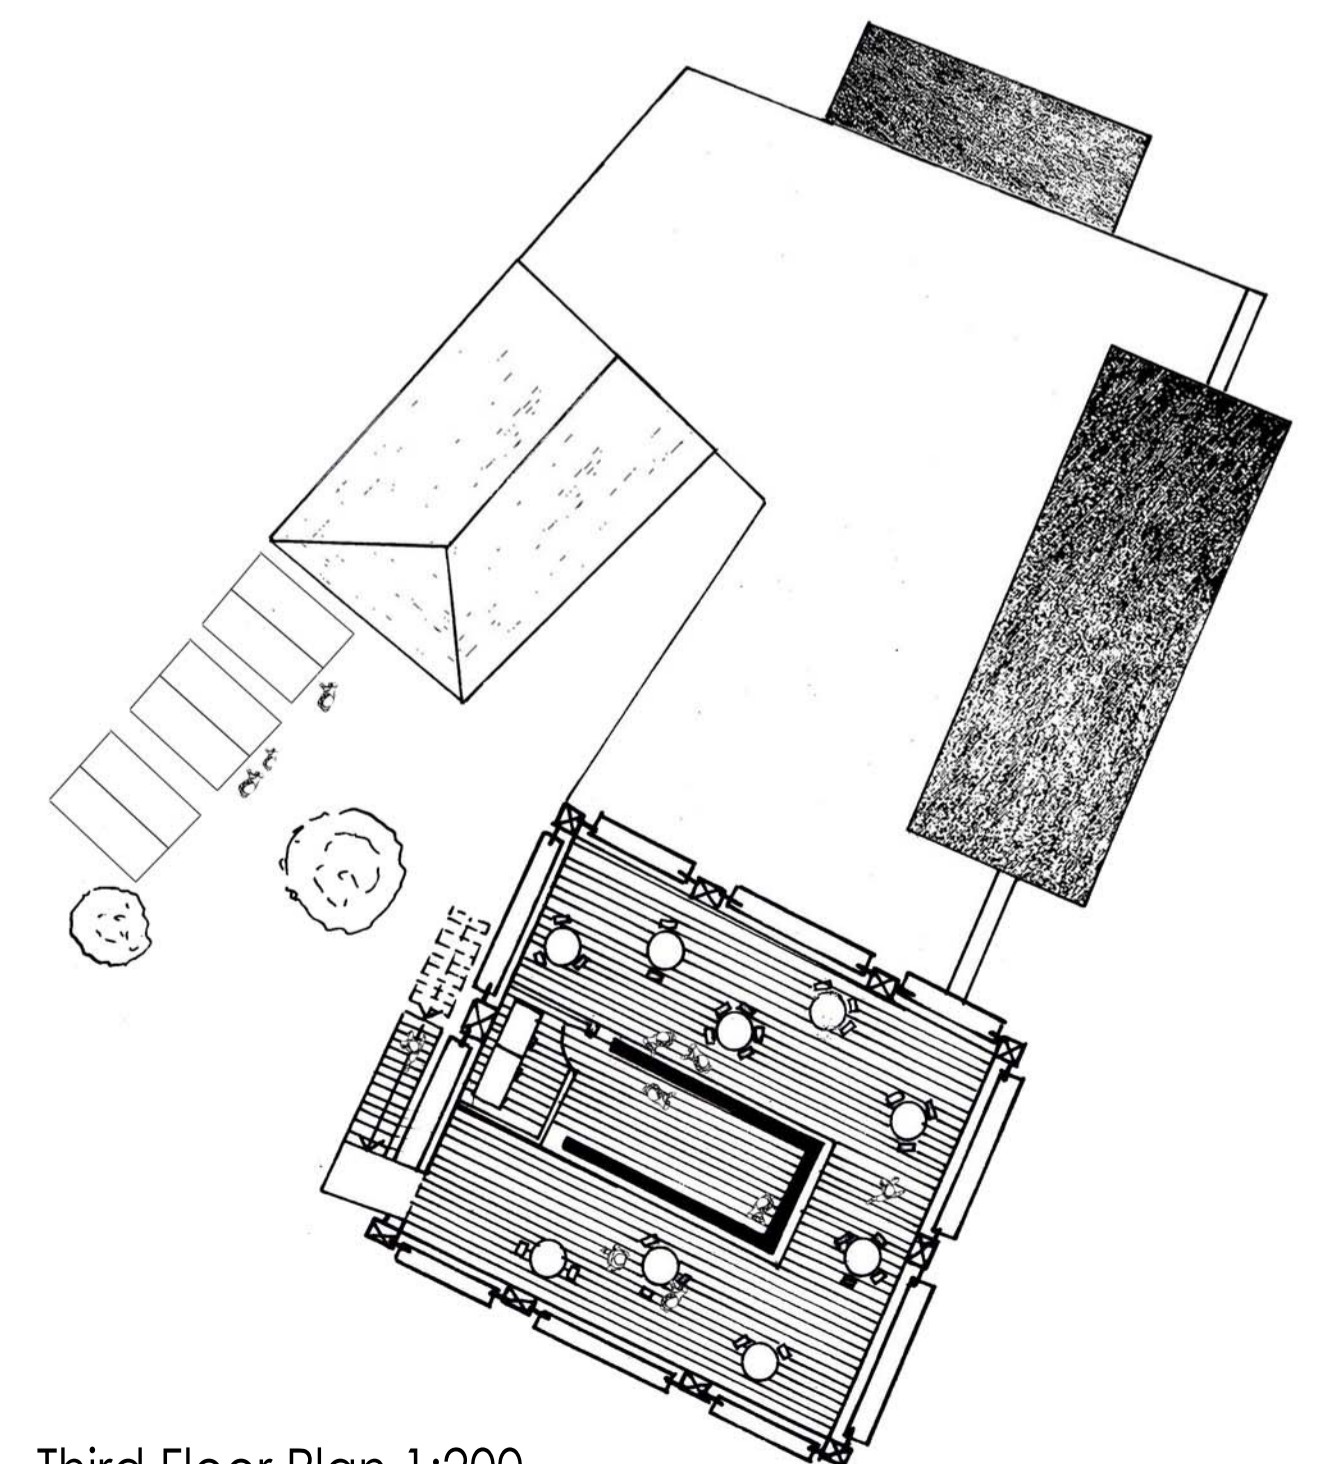

Third Floor Plan 1:200