




# DRAWINGS

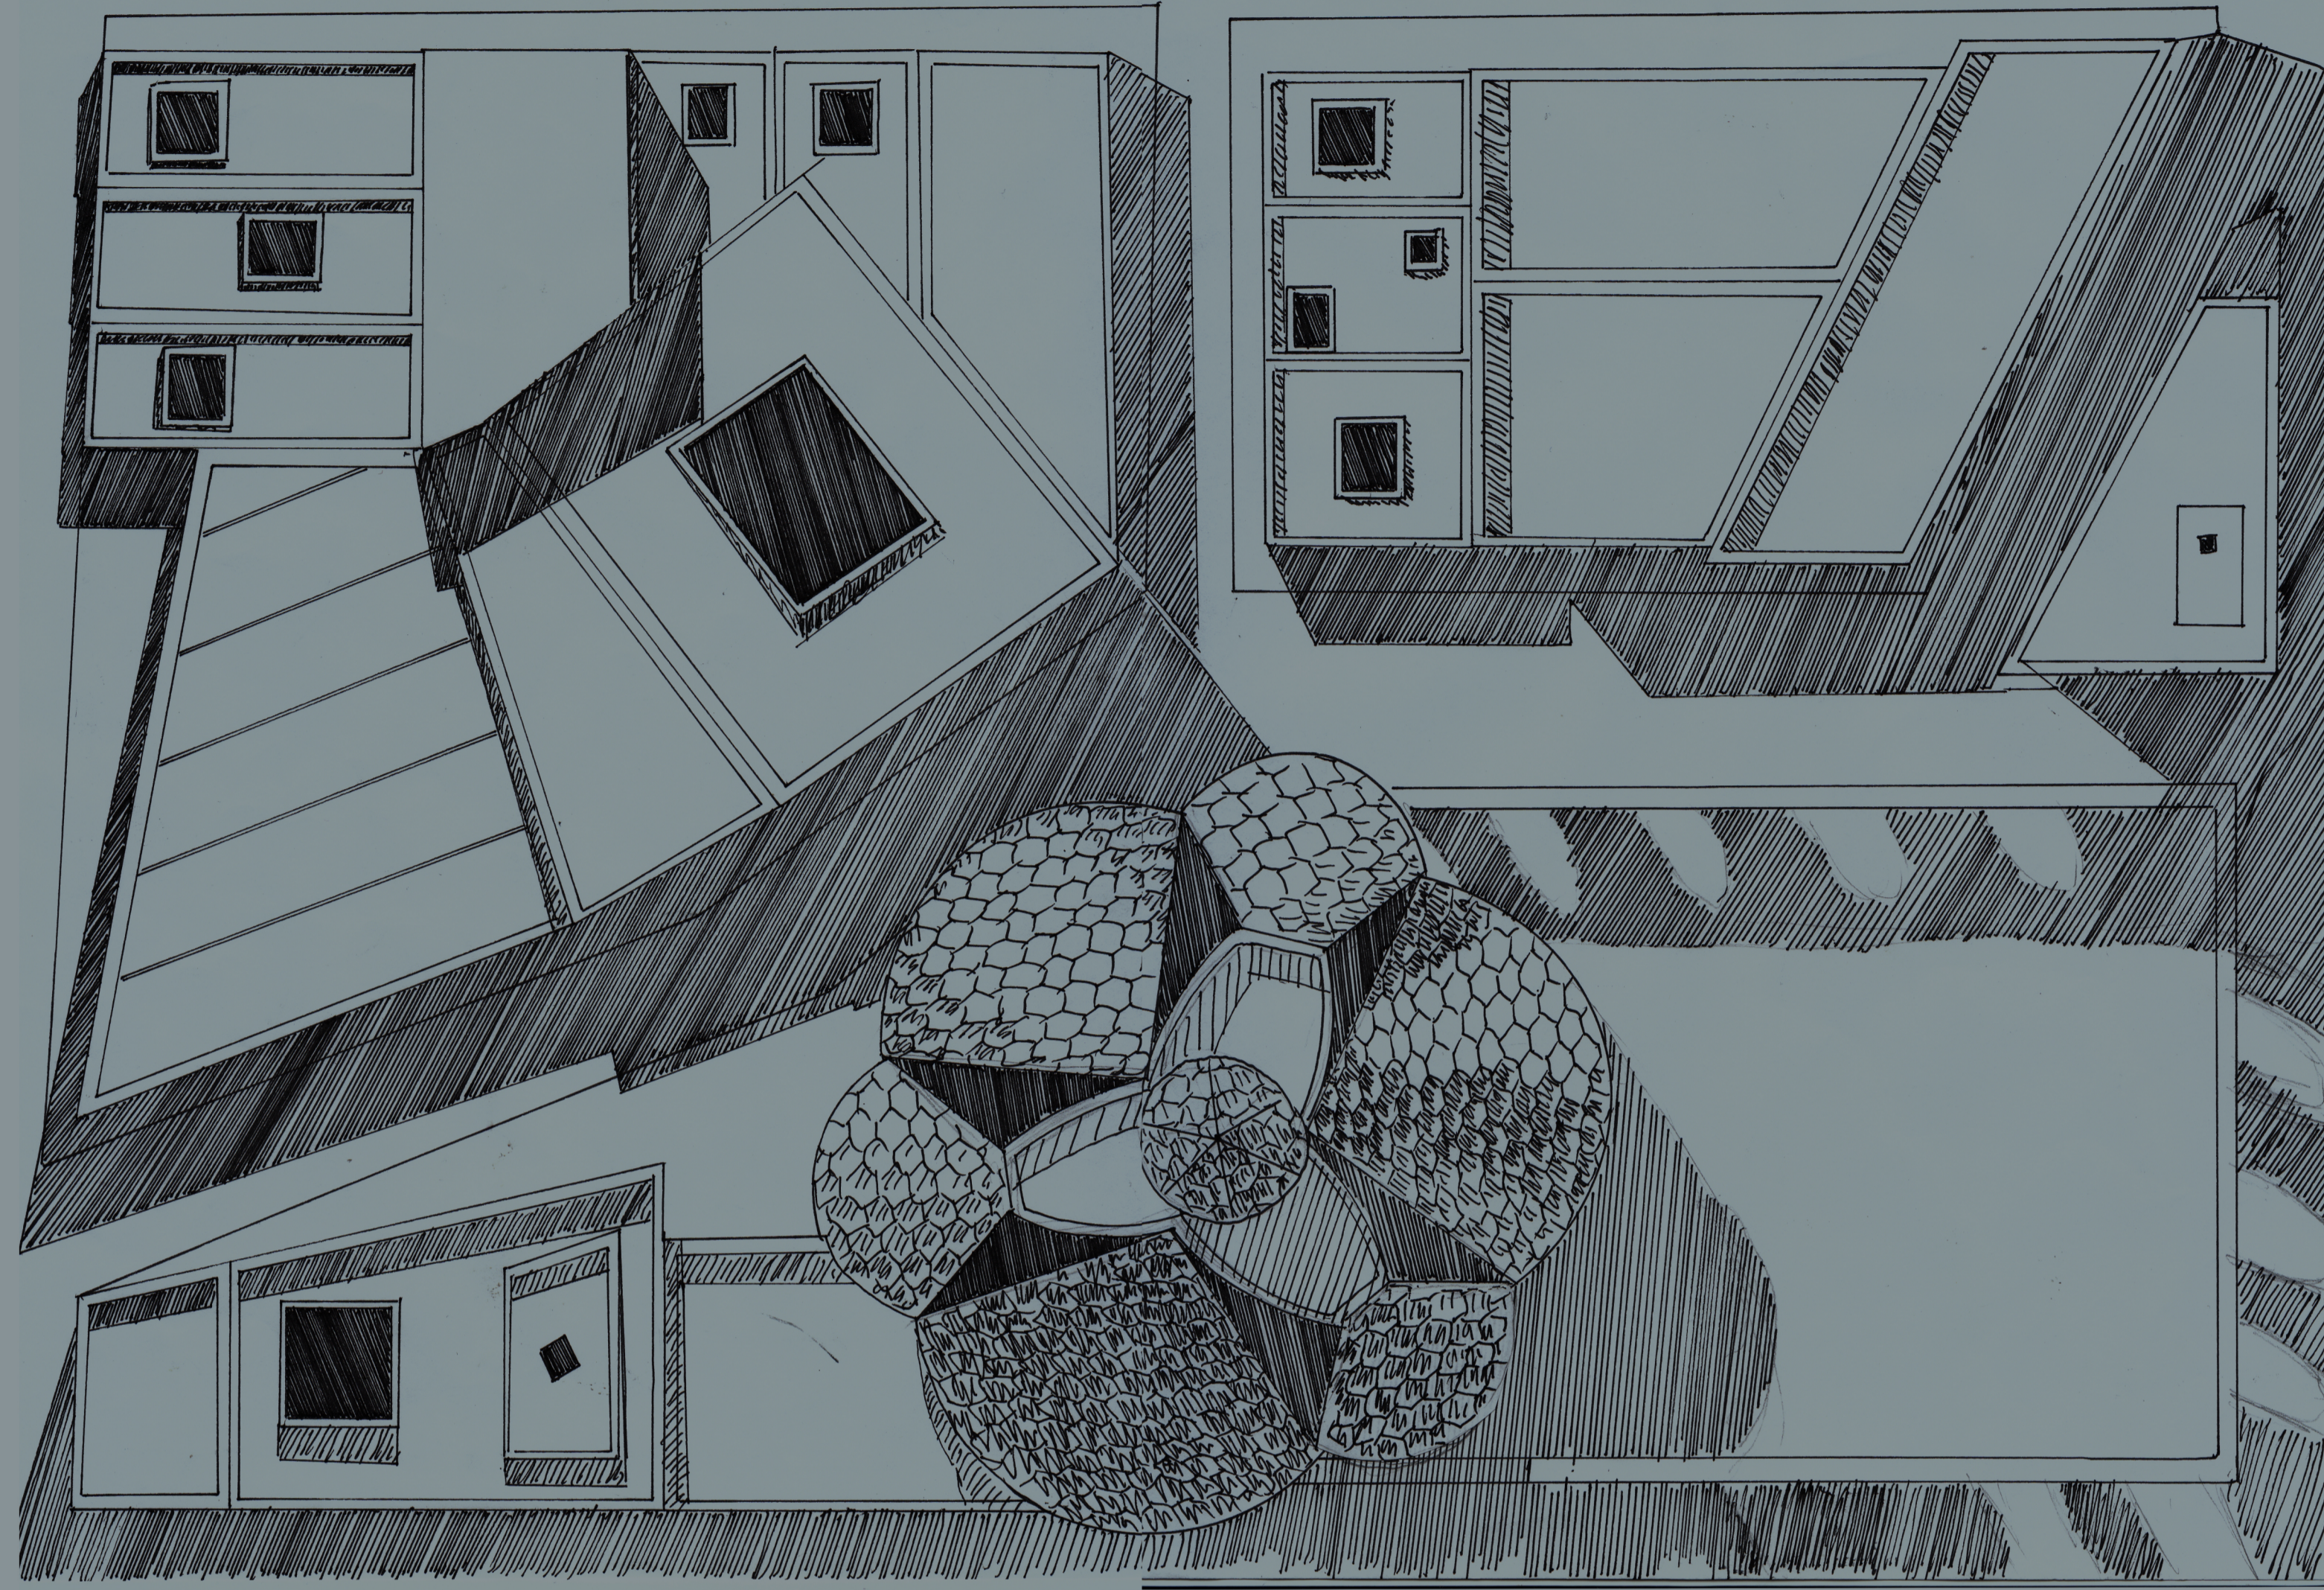


Aerial Plan 1:200

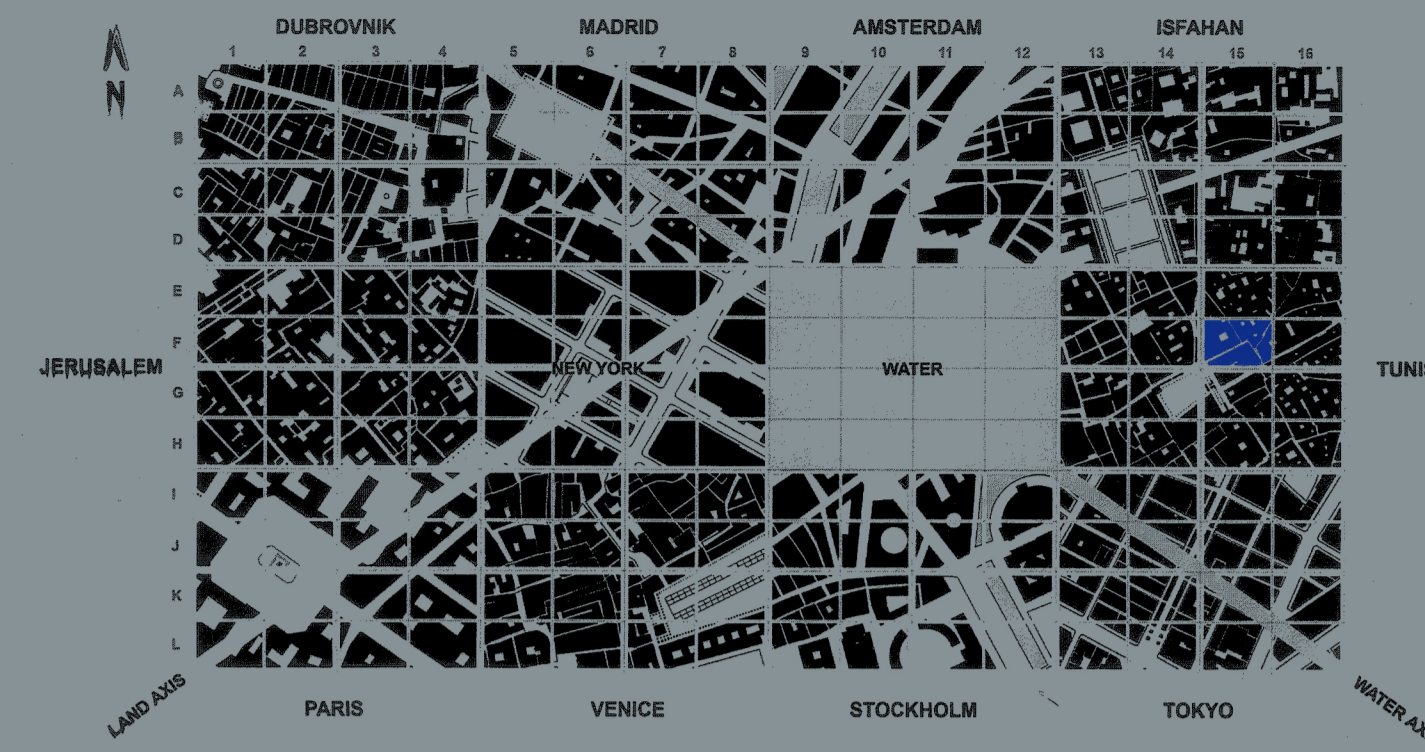

Location Plan

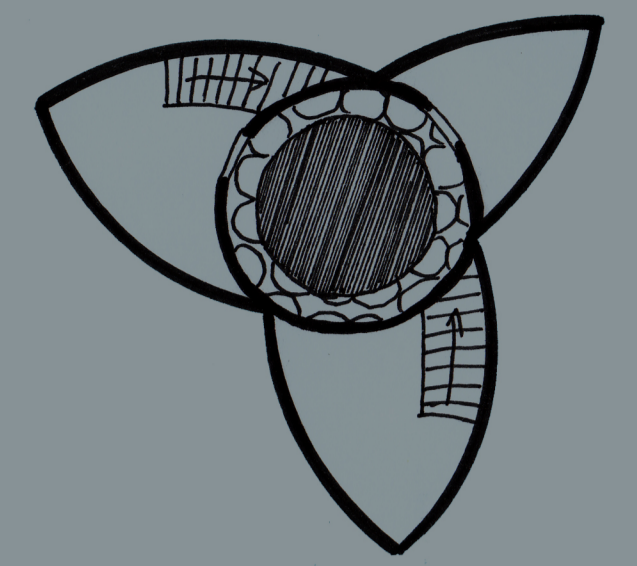


Second Floor Plan 1:200

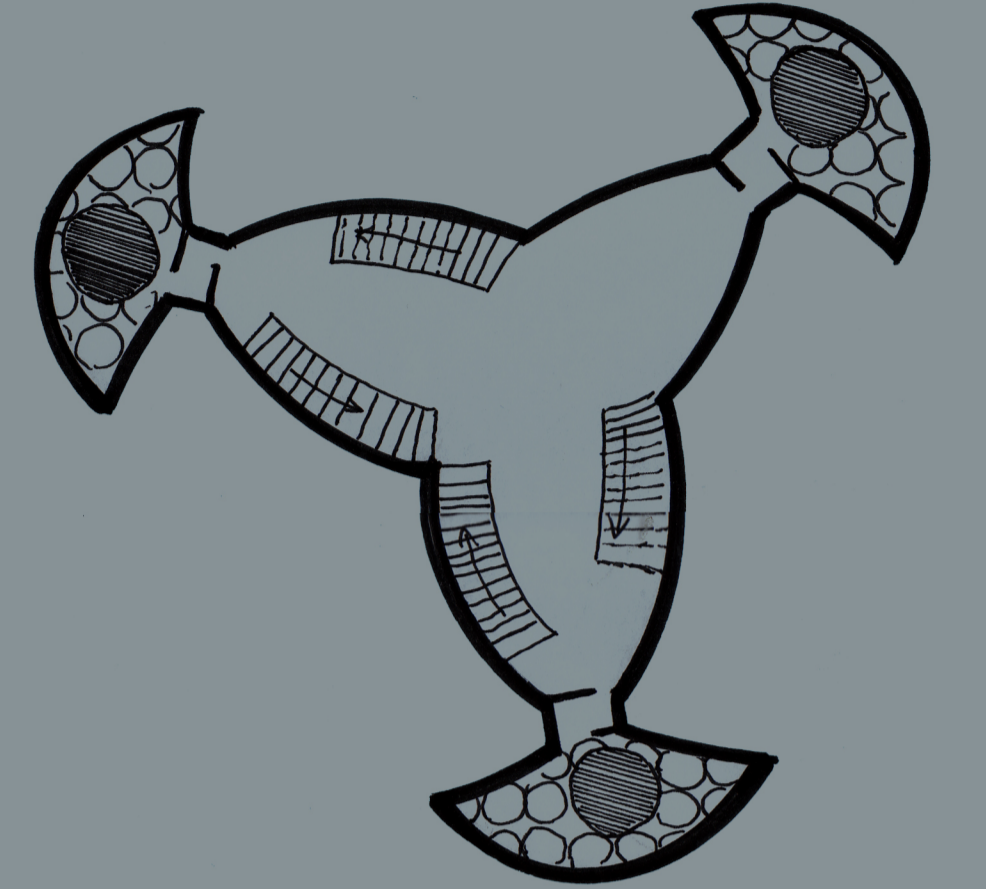

First Floor Plan 1:200




Axonometric

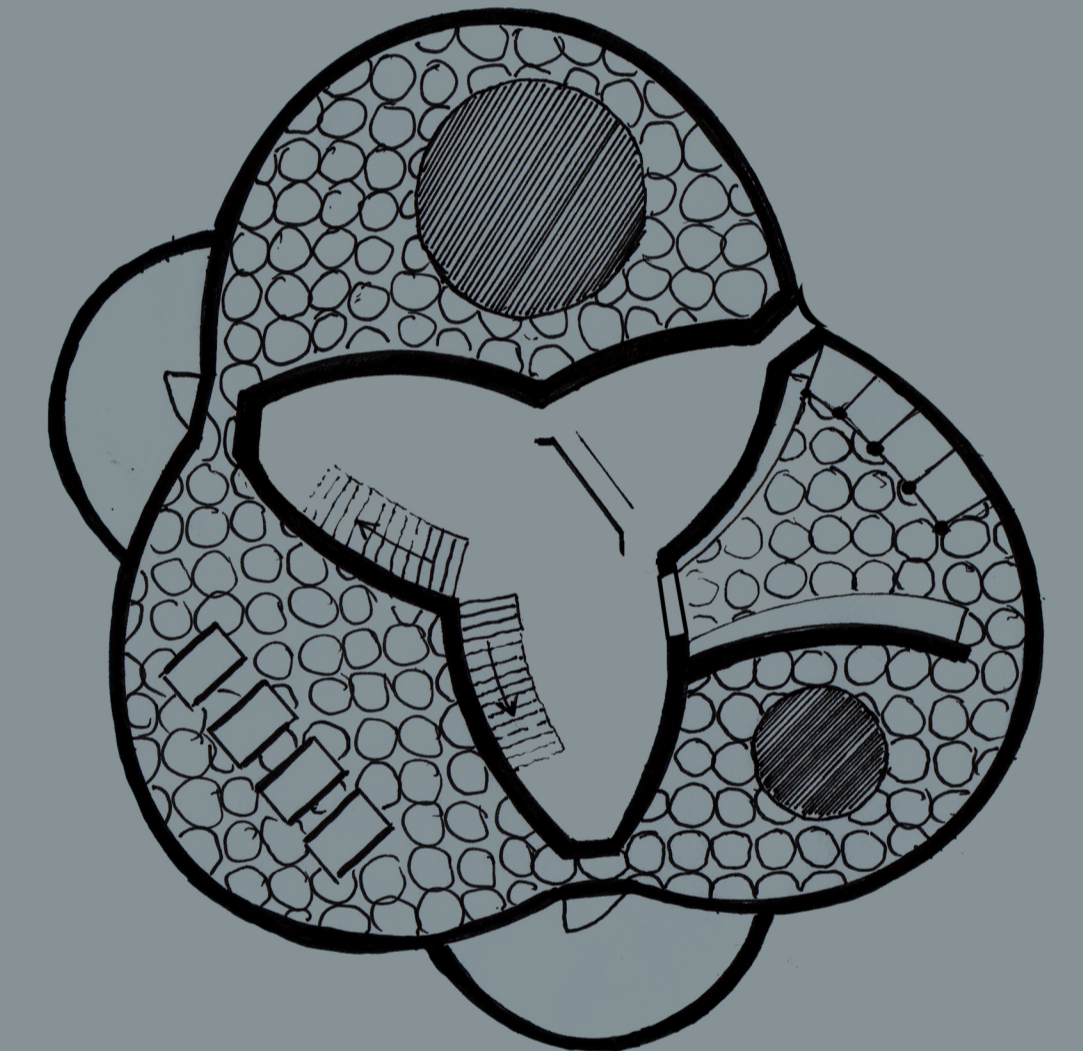

Ground Floor Plan 1:200



Site Section: 1:200

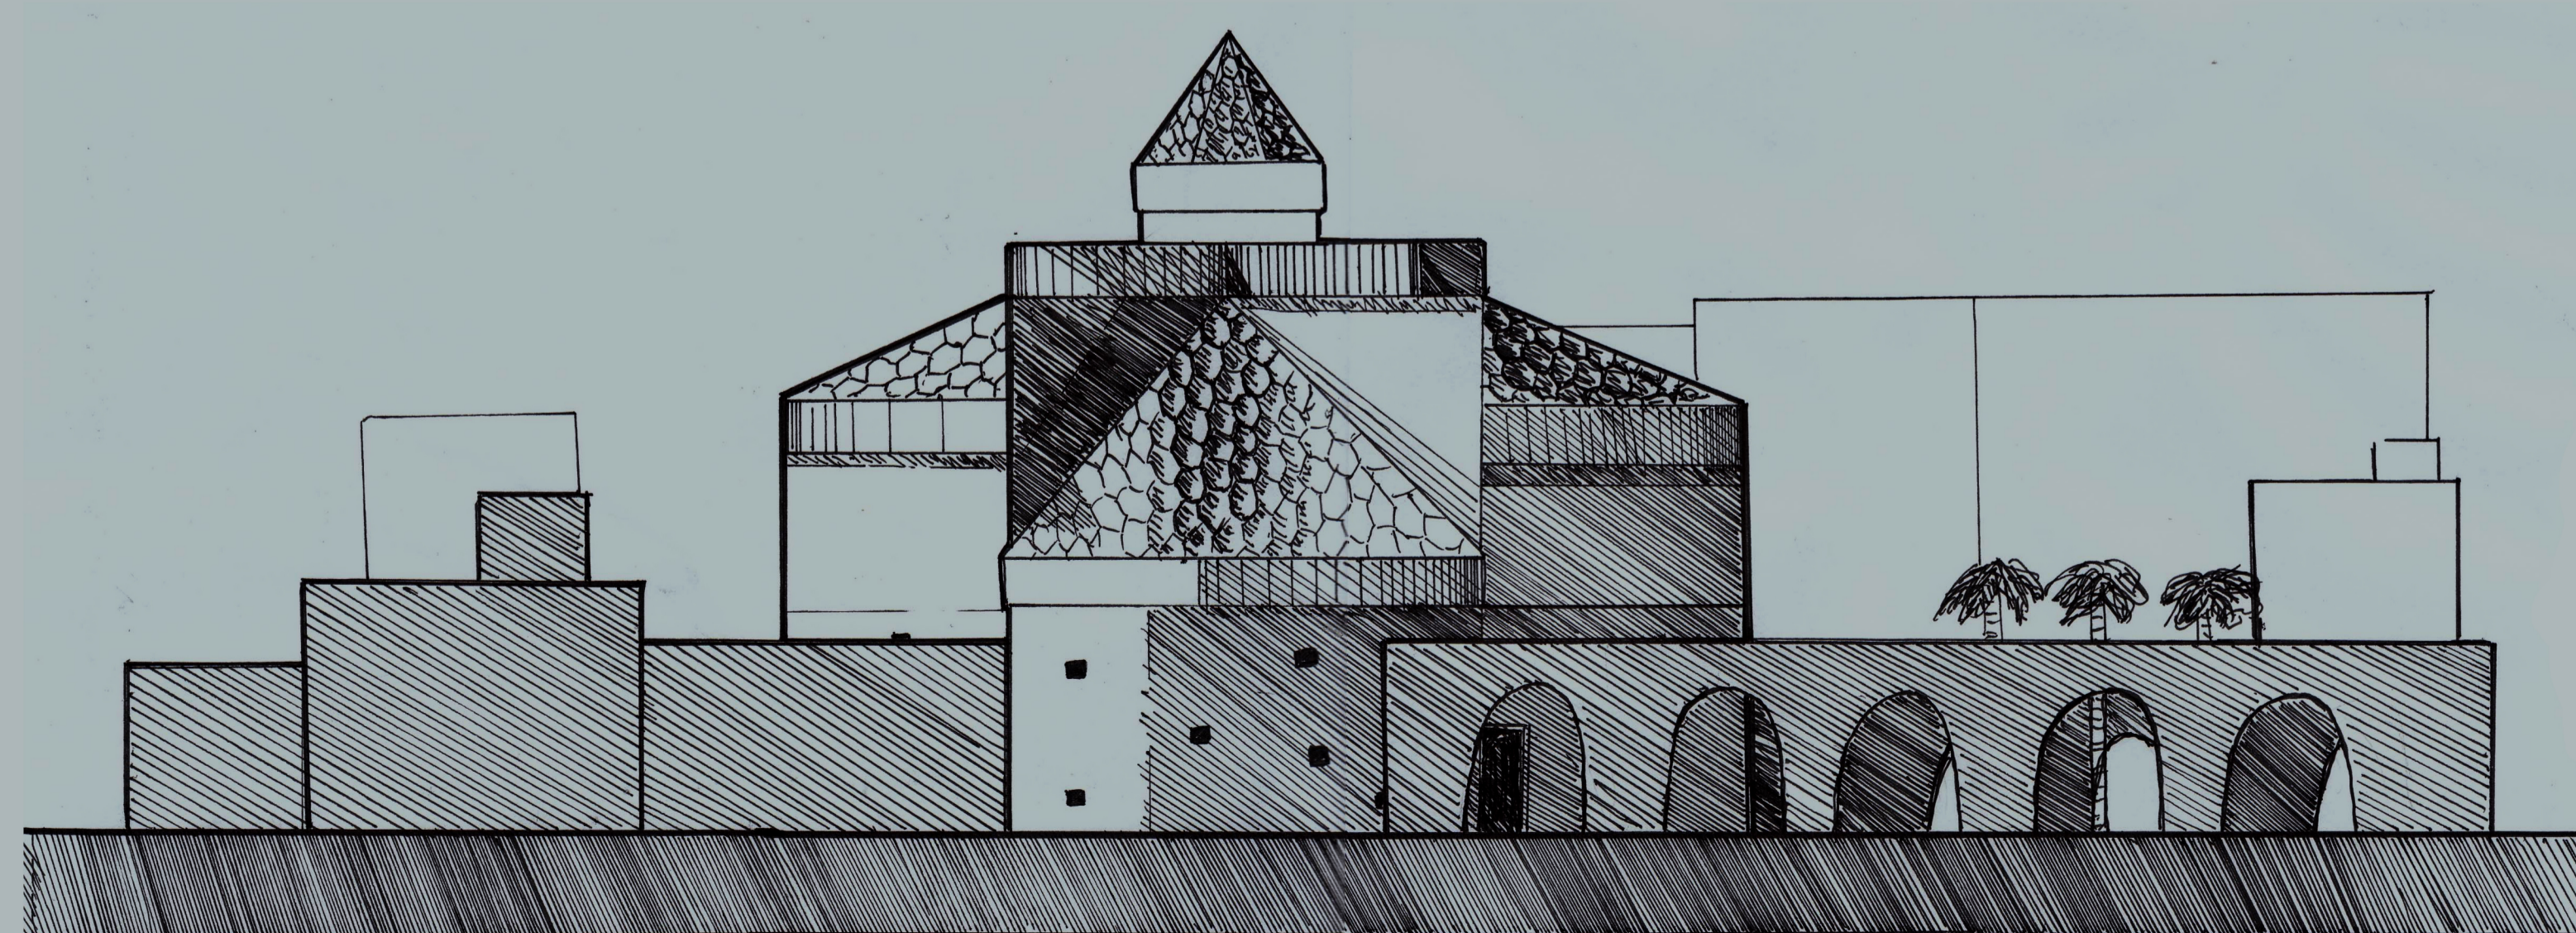

Site Elevation: 1:200