



elevation

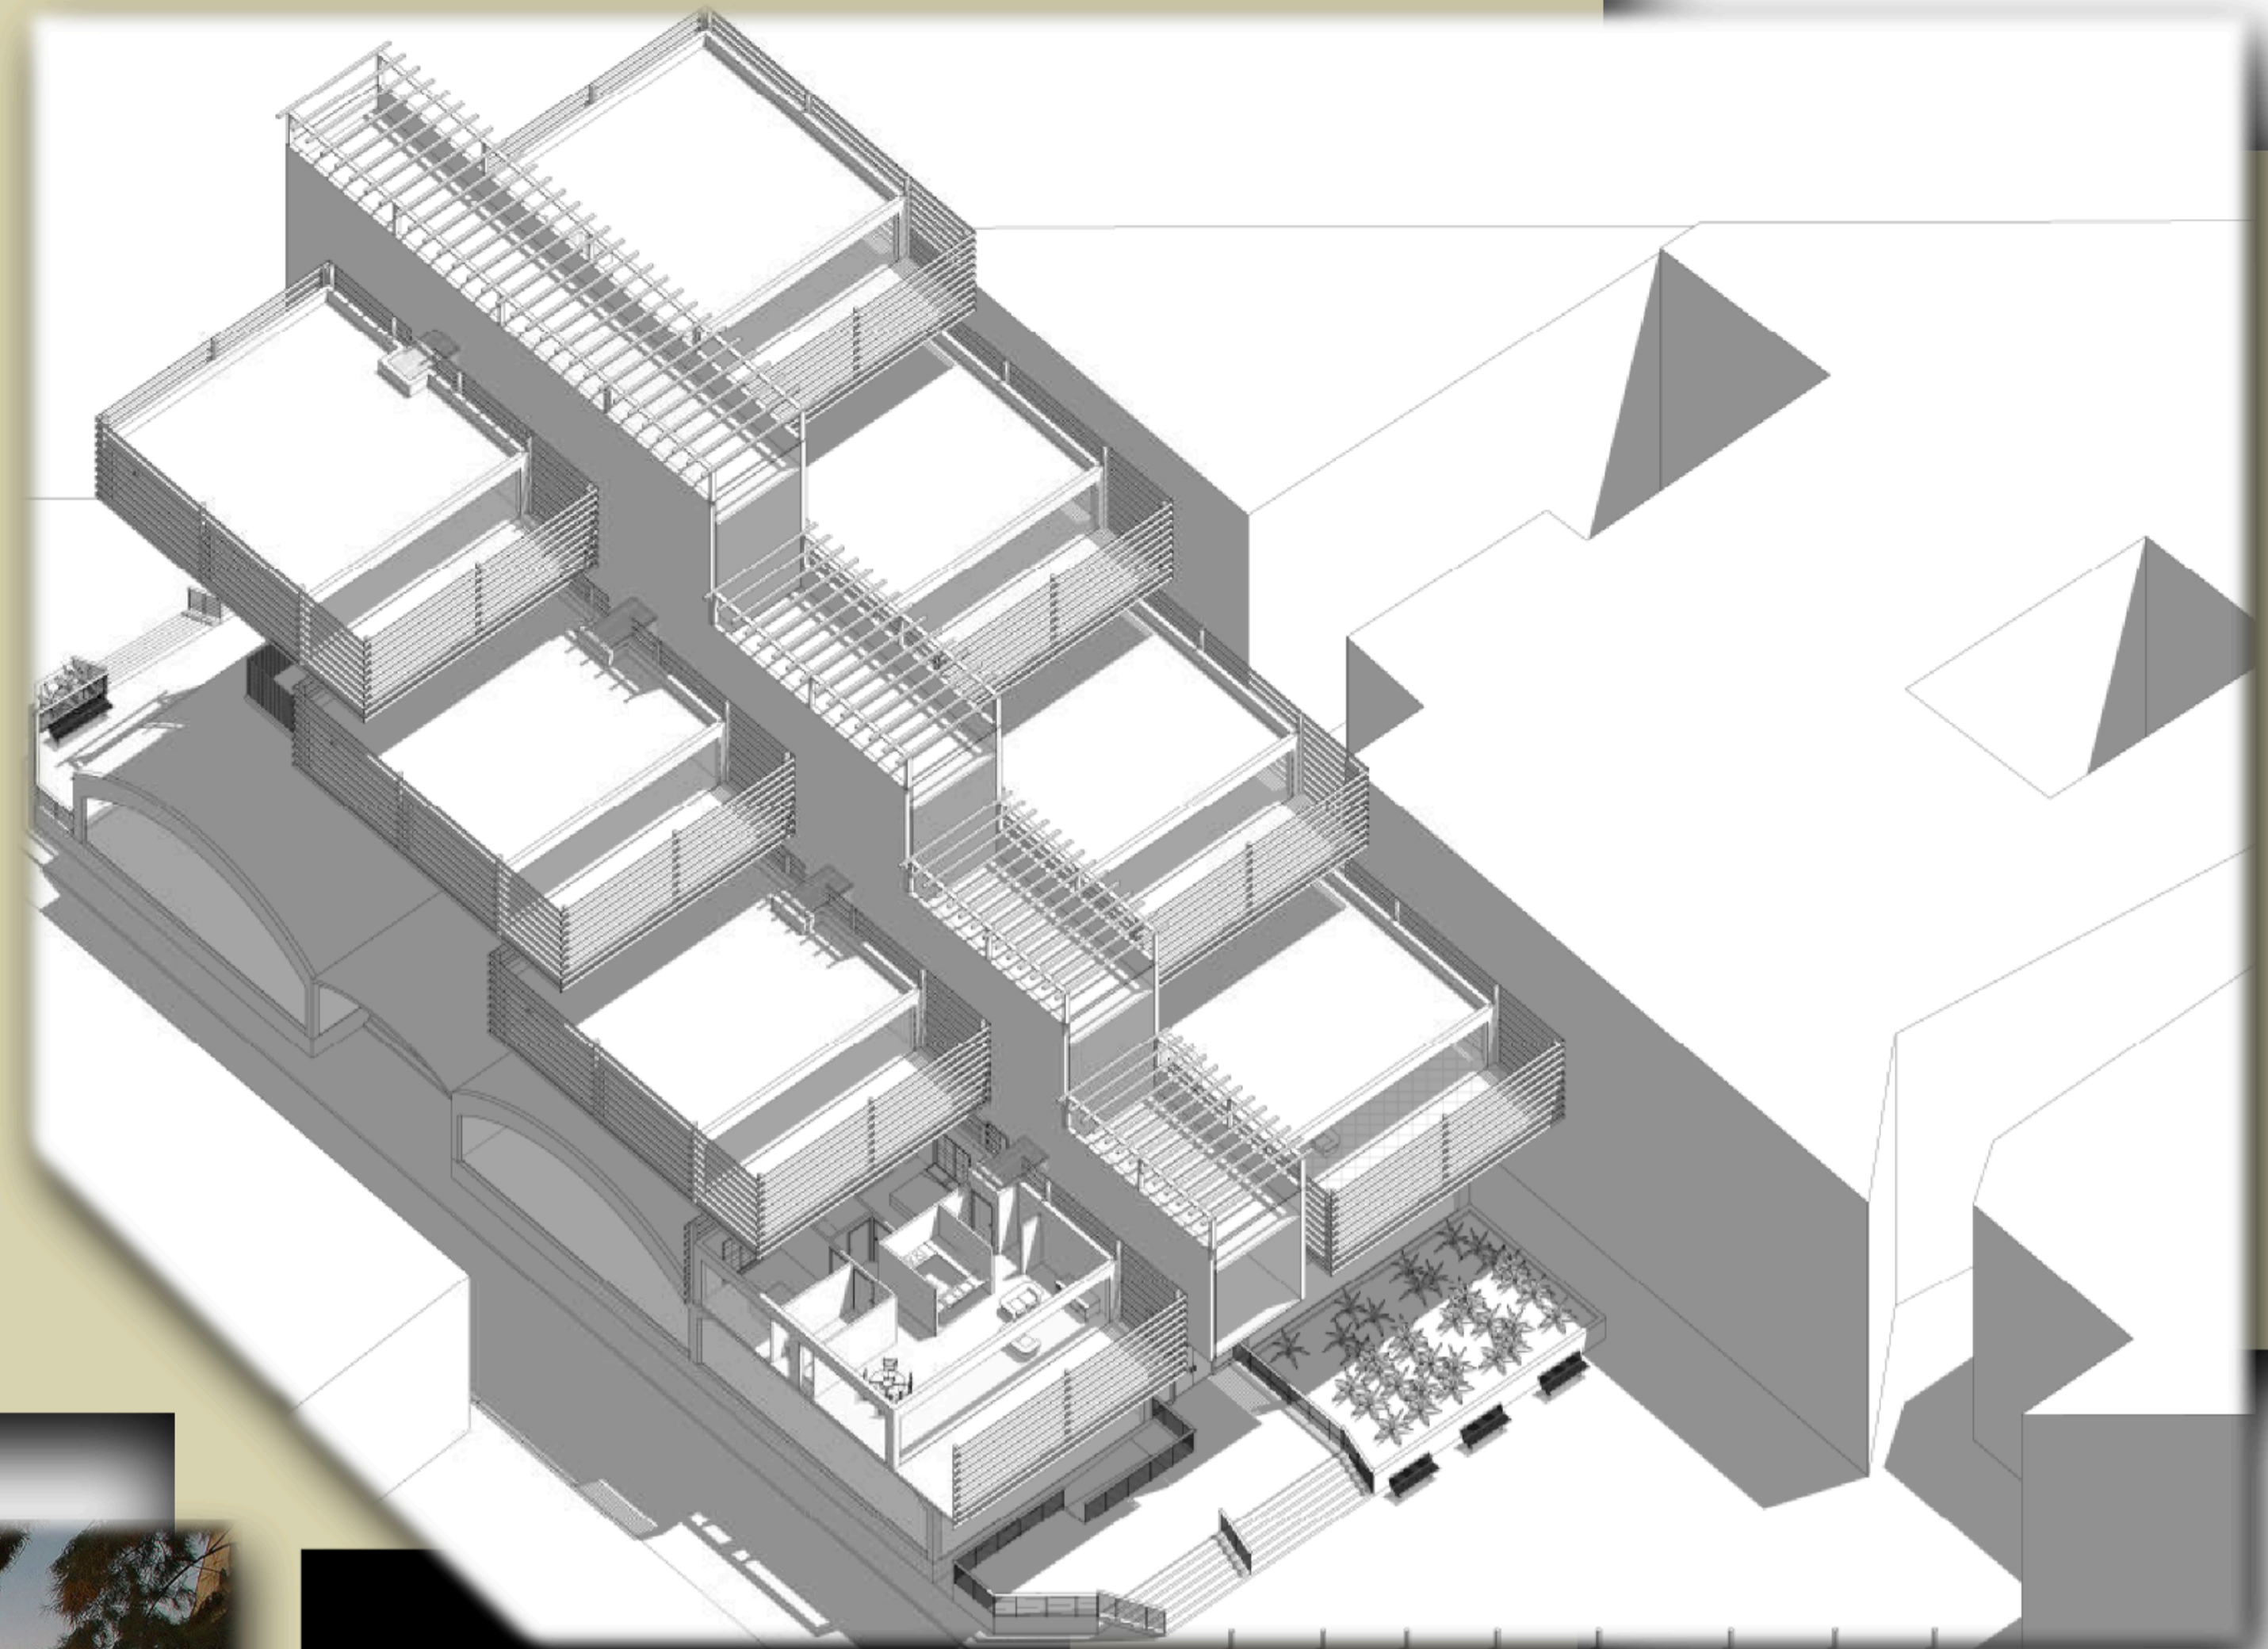


axonometric



photo montages

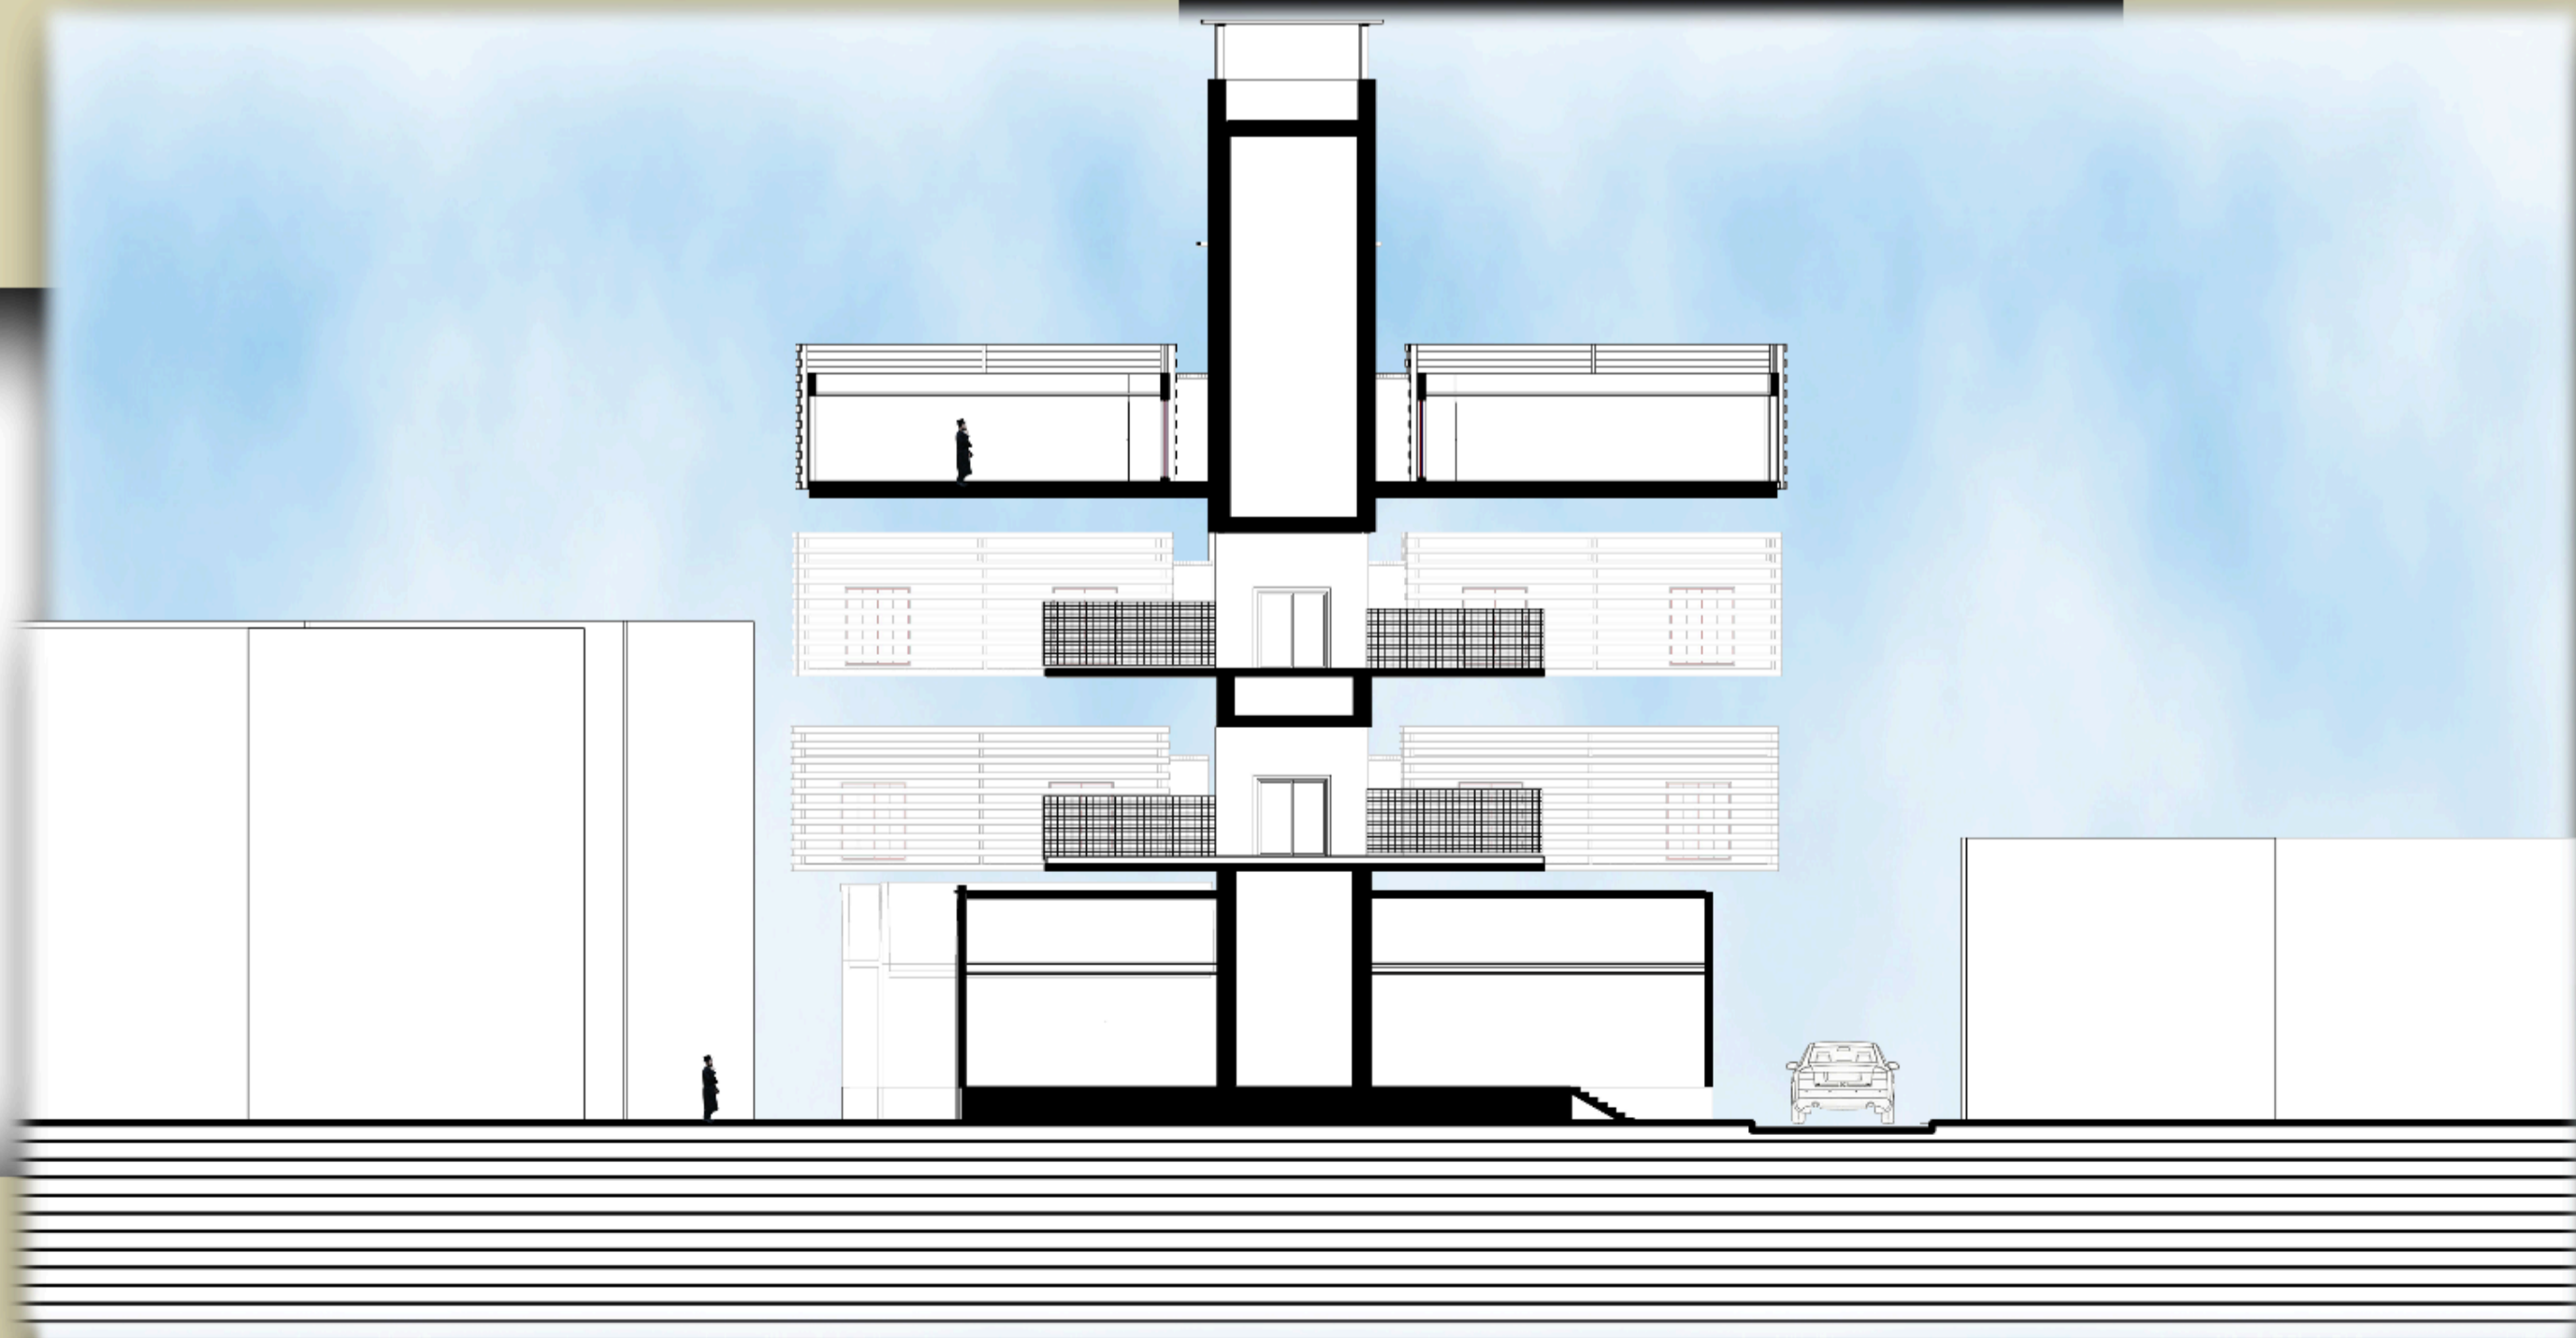

section

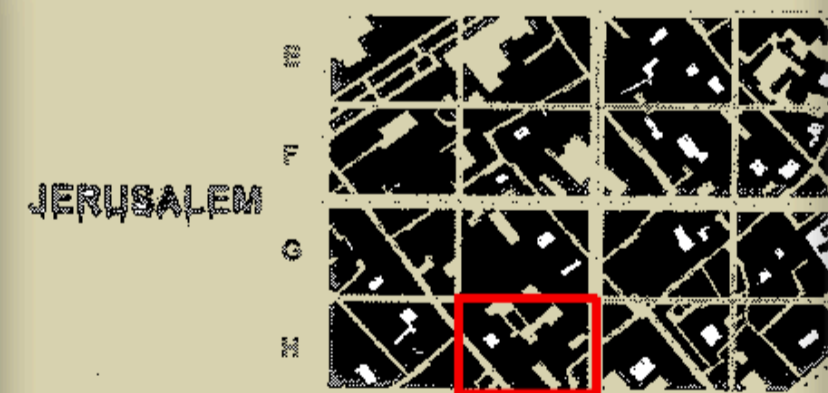

JERUSALEM

Furkan Rendeci  
SID: 309228700  
Block Ref: H2

1:200



ground floor plan