



LOCATION PLAN 1:10000




# MUSEUM OF ISFAHIAN

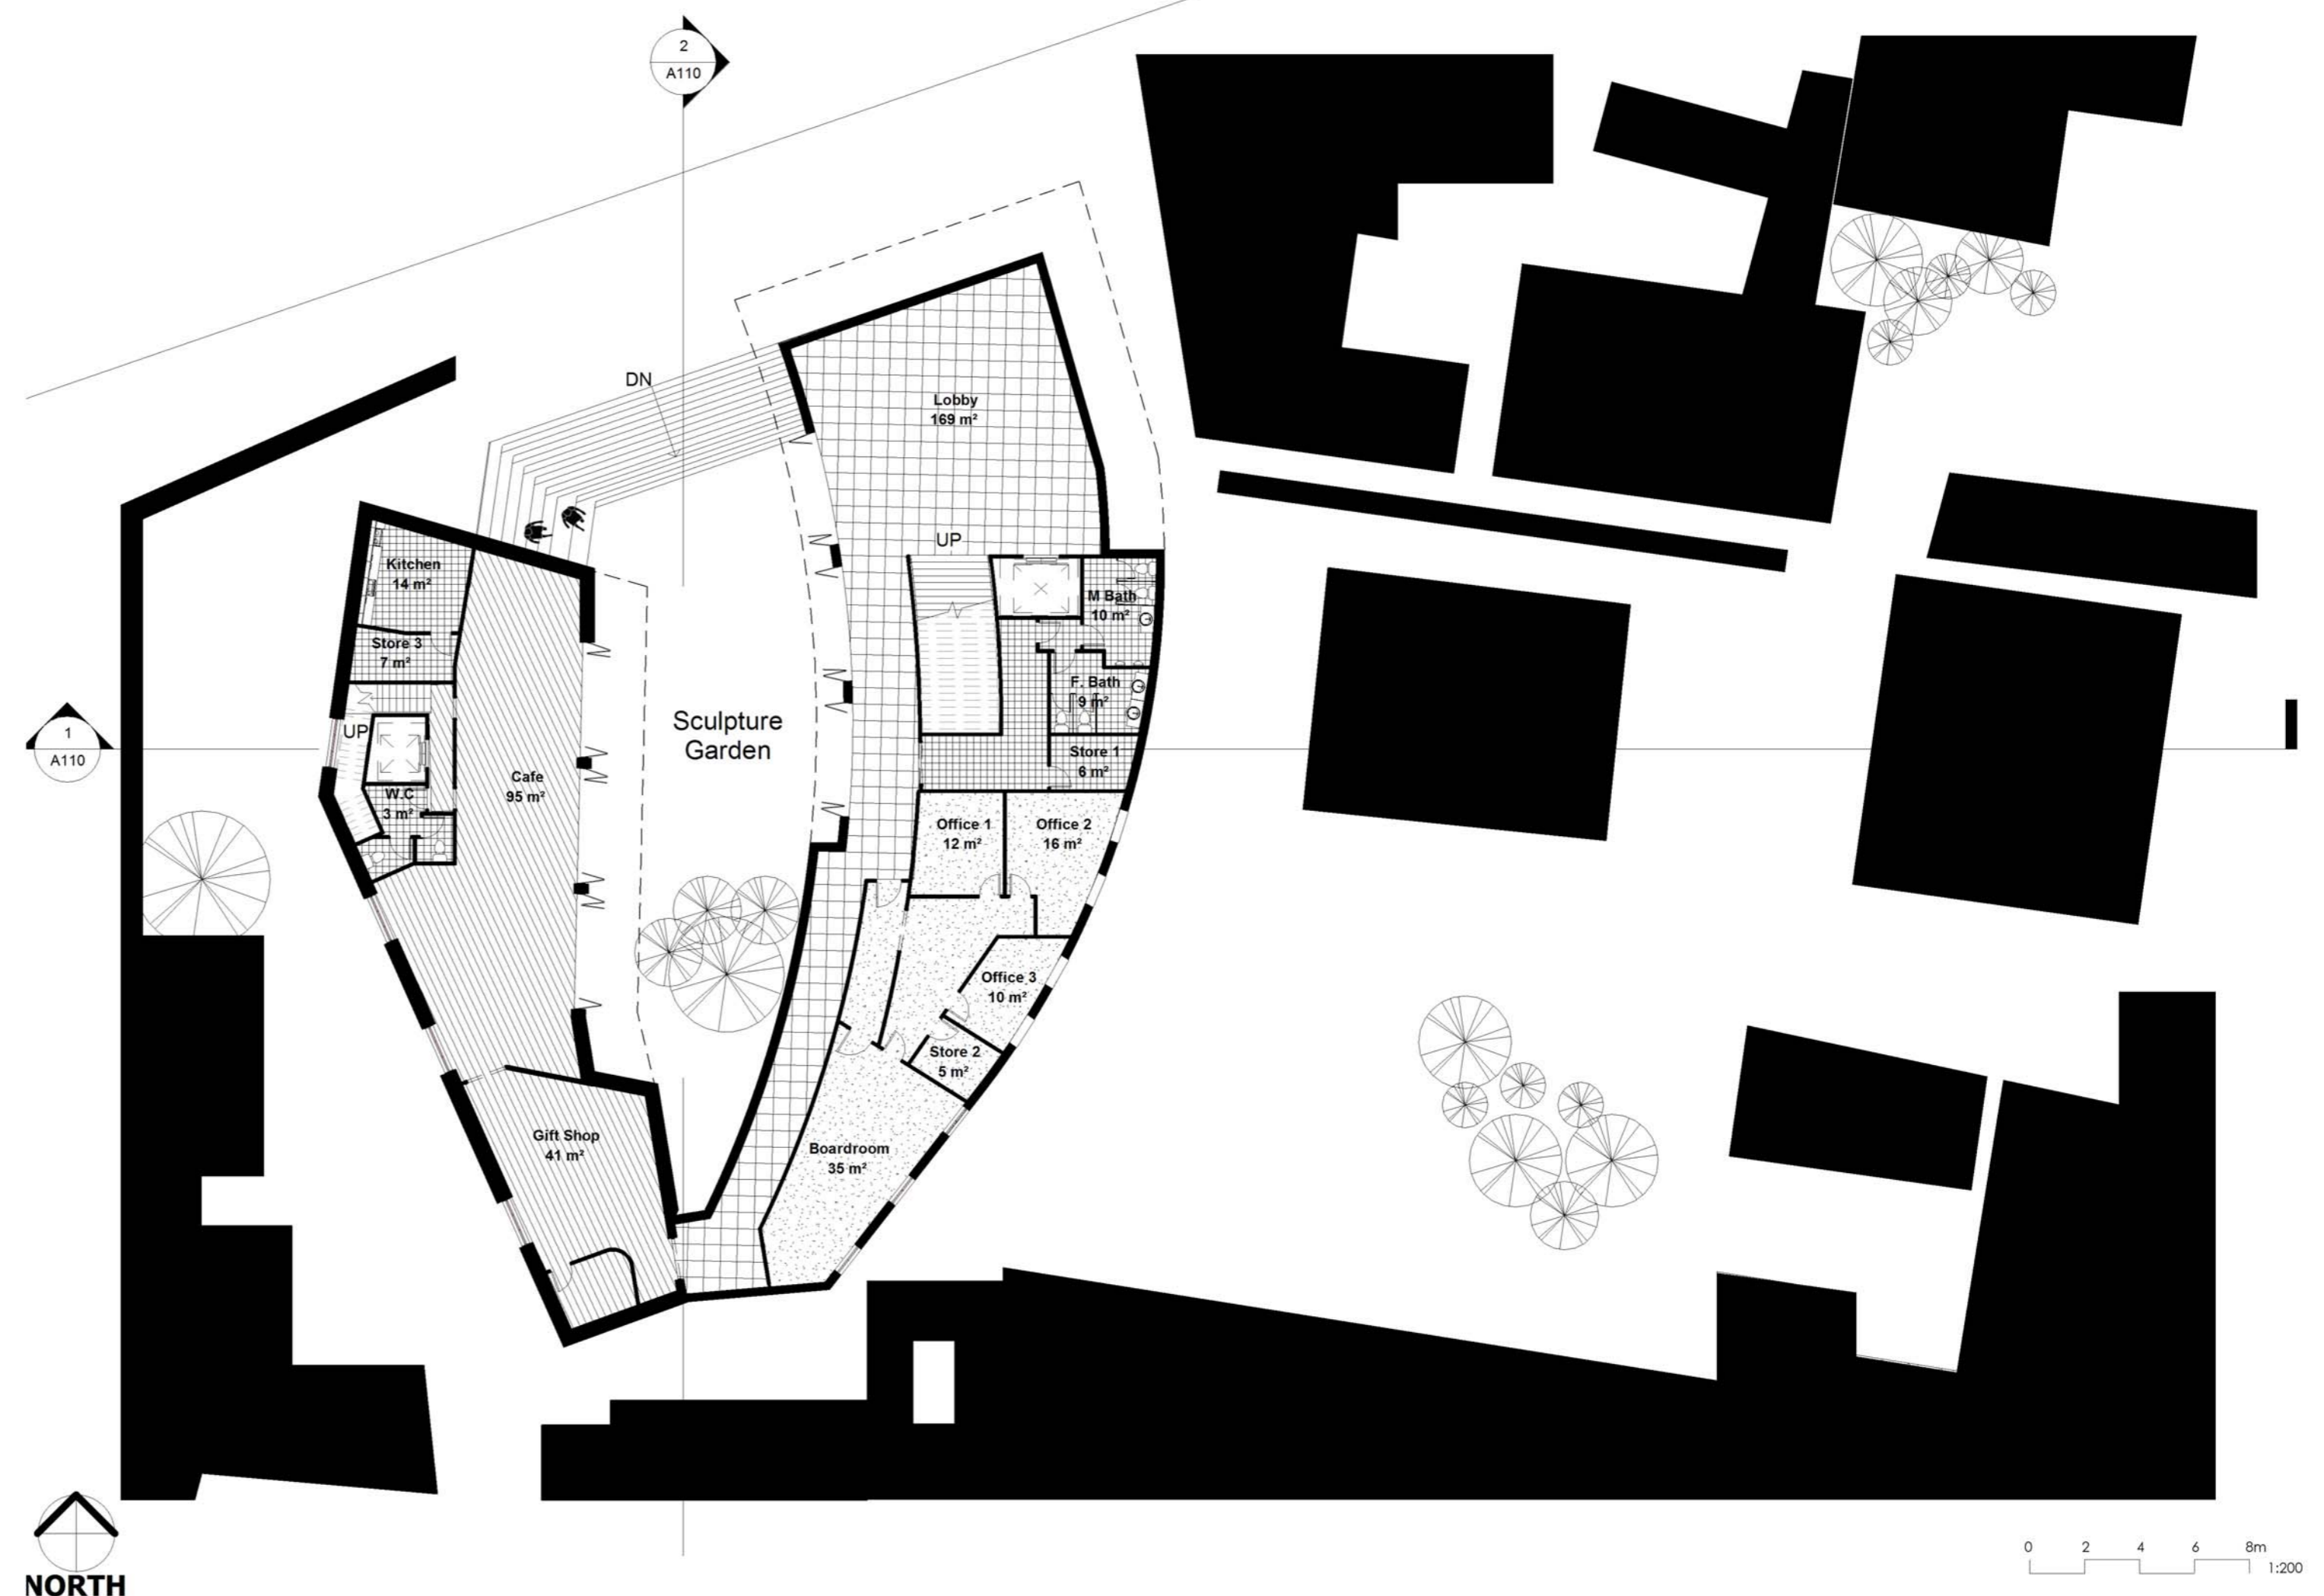



AERIAL VIEW OF SITE WITH GROUND FLOOR PLAN 1:200

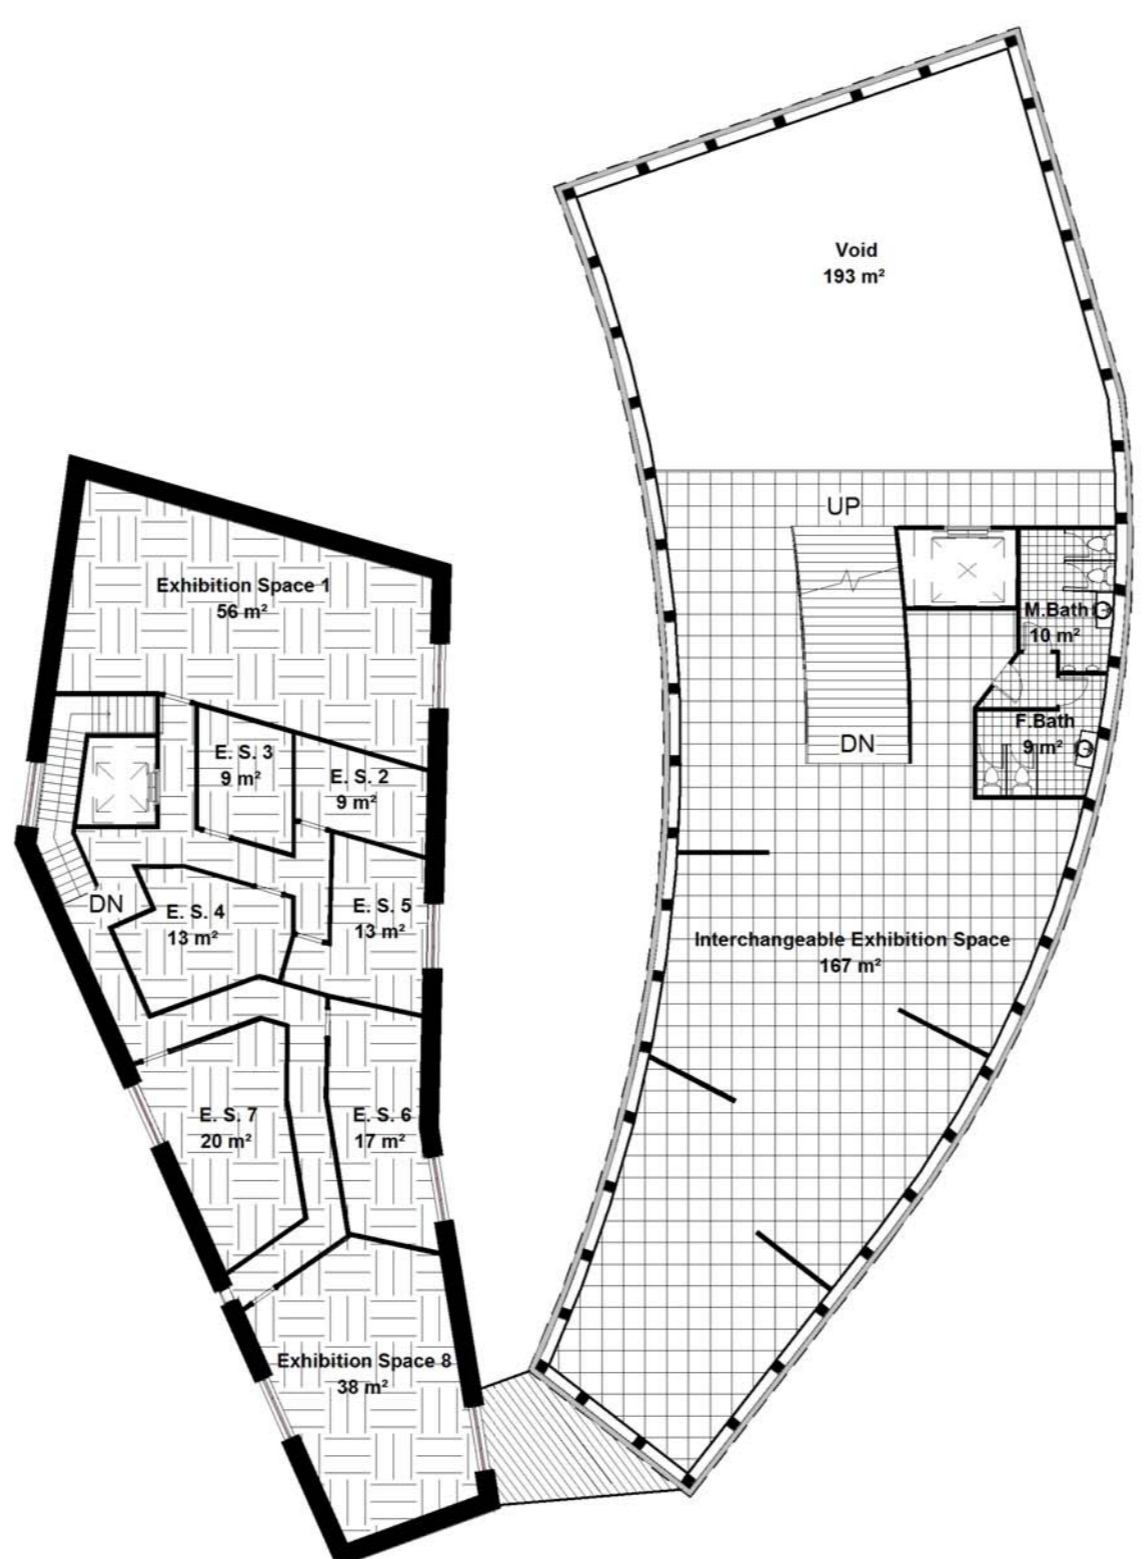

FIRST FLOOR PLAN 1:200

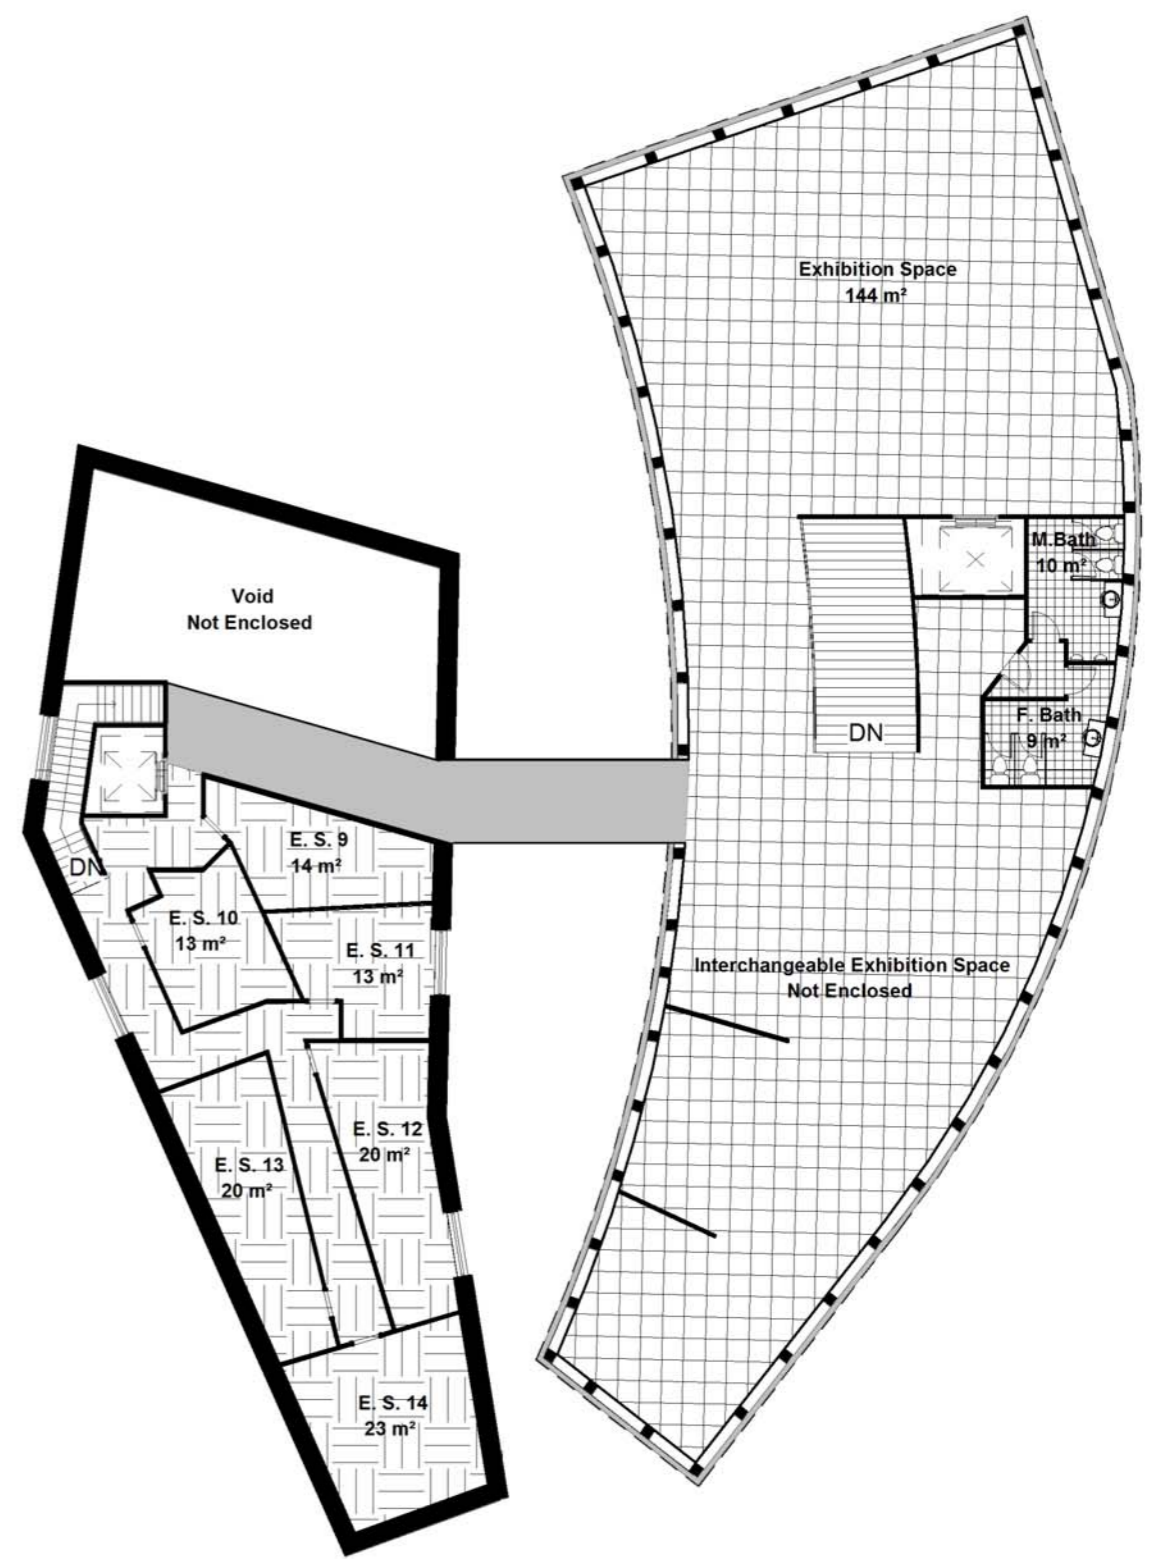

SECOND FLOOR PLAN 1:200

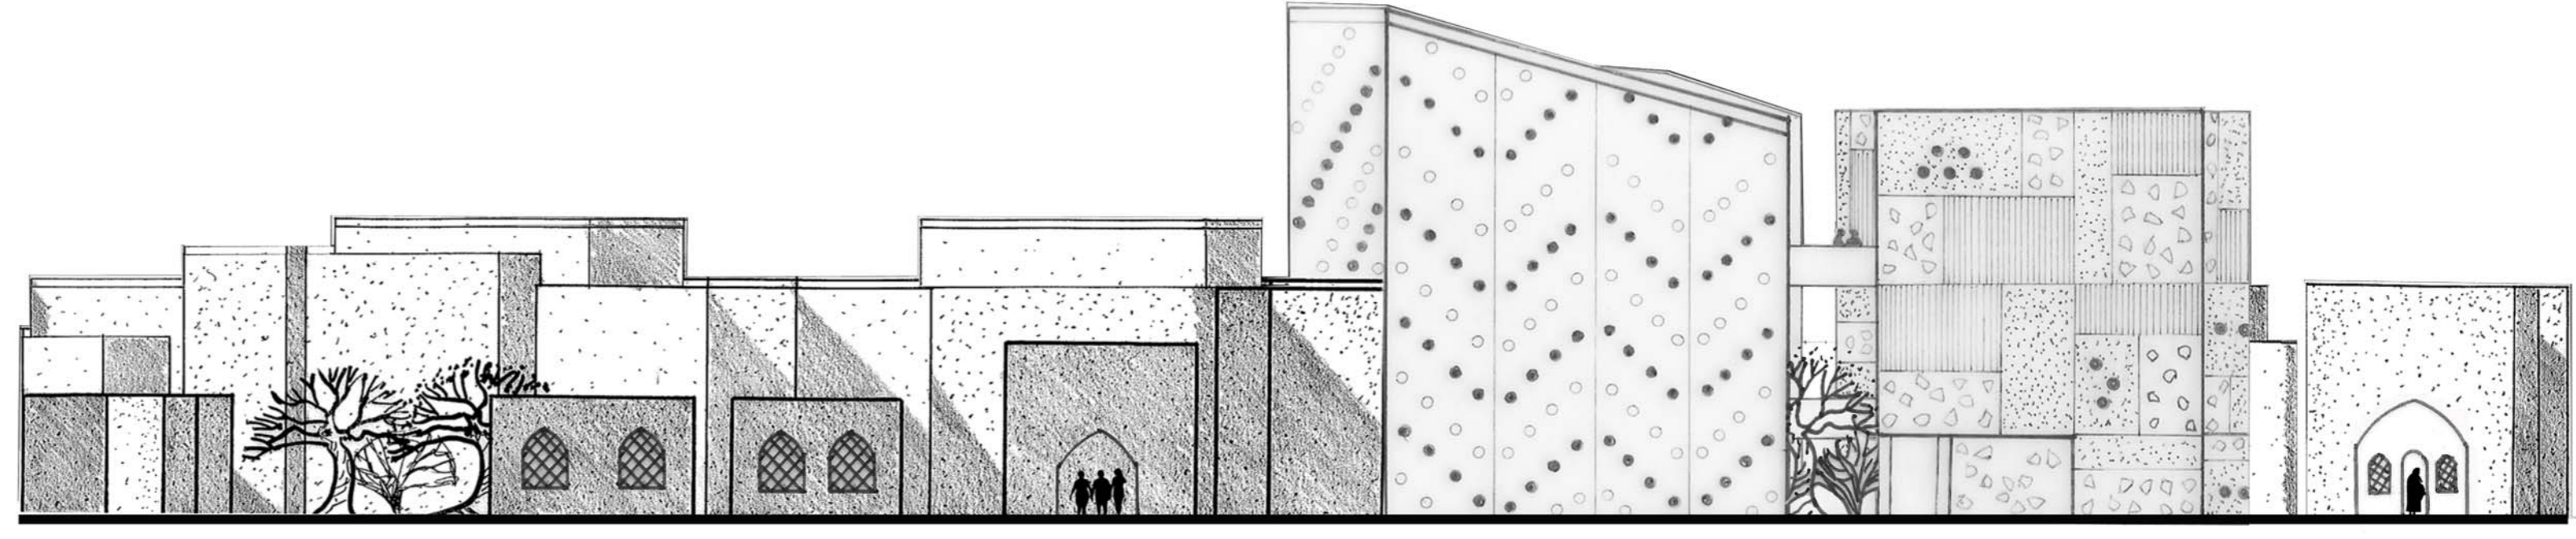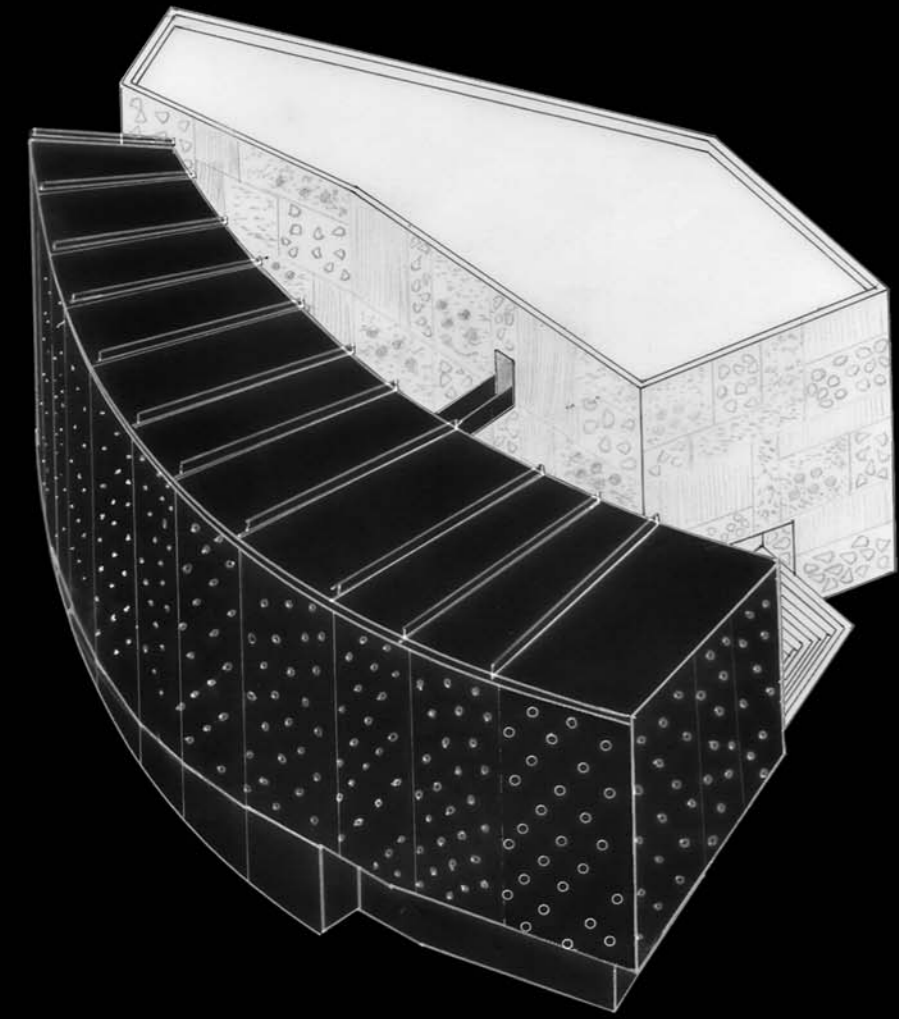

ELEVATION (NORTH) 1:200