



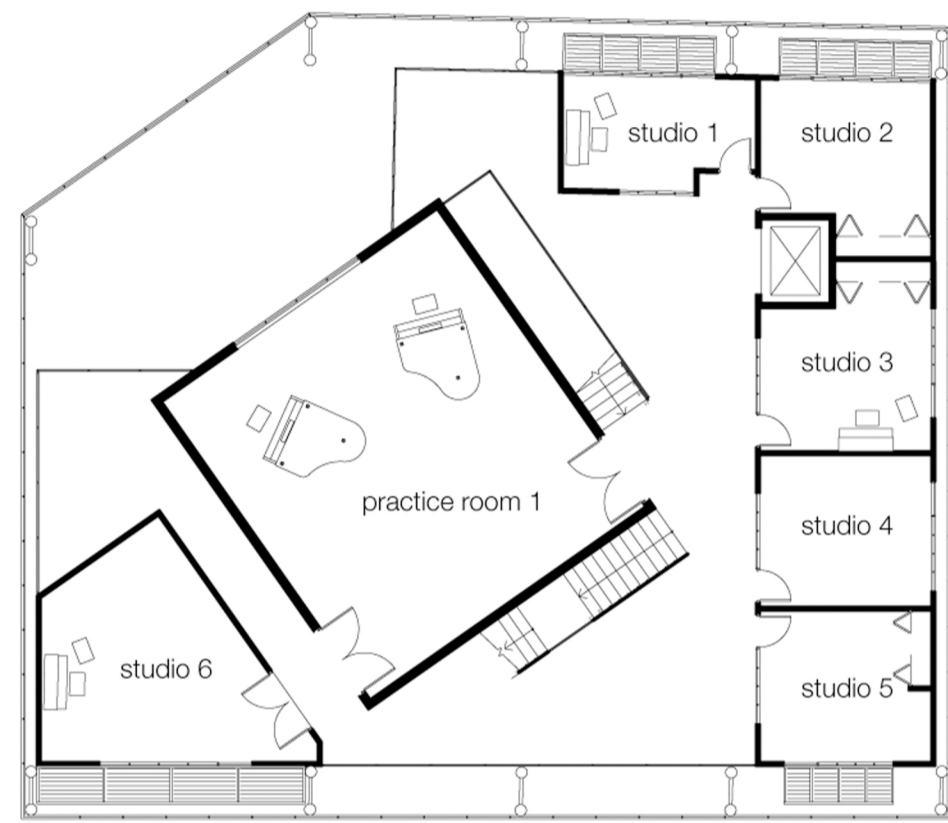


second floor 1:200



first floor 1:200

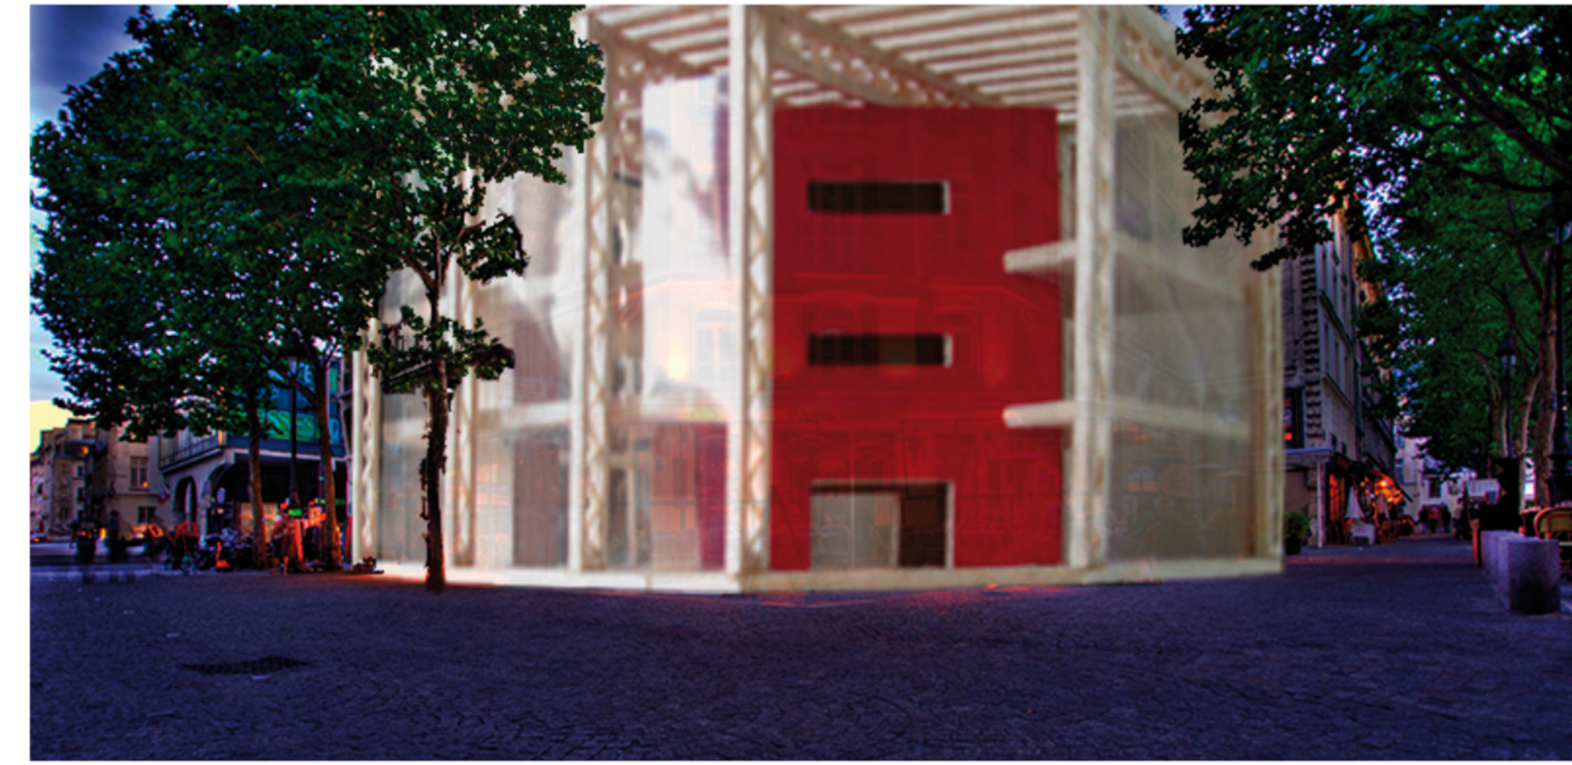


perspective

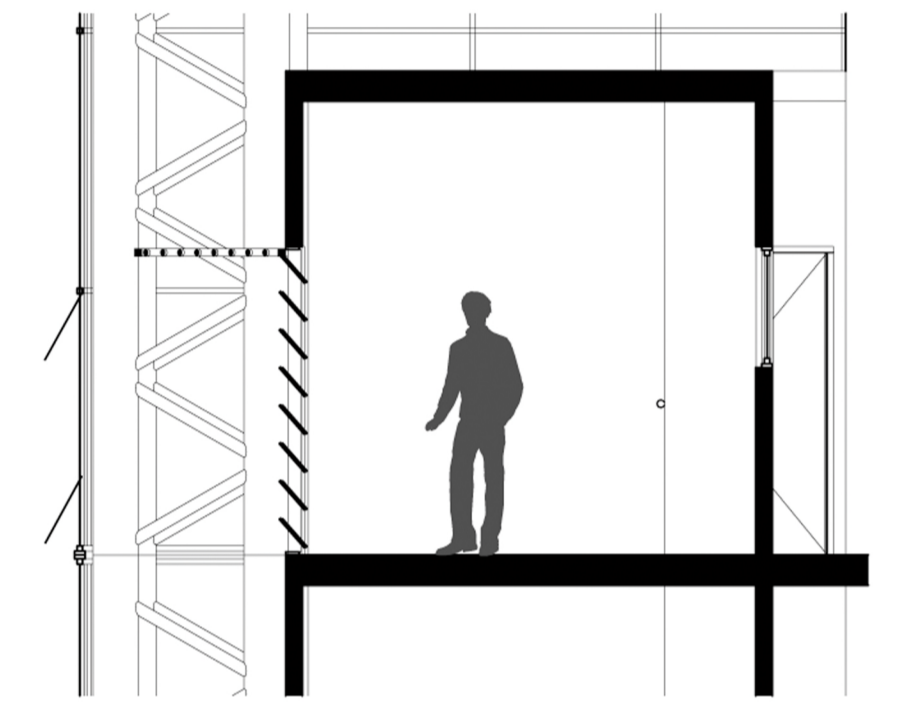


studio detail 1:50



practice room

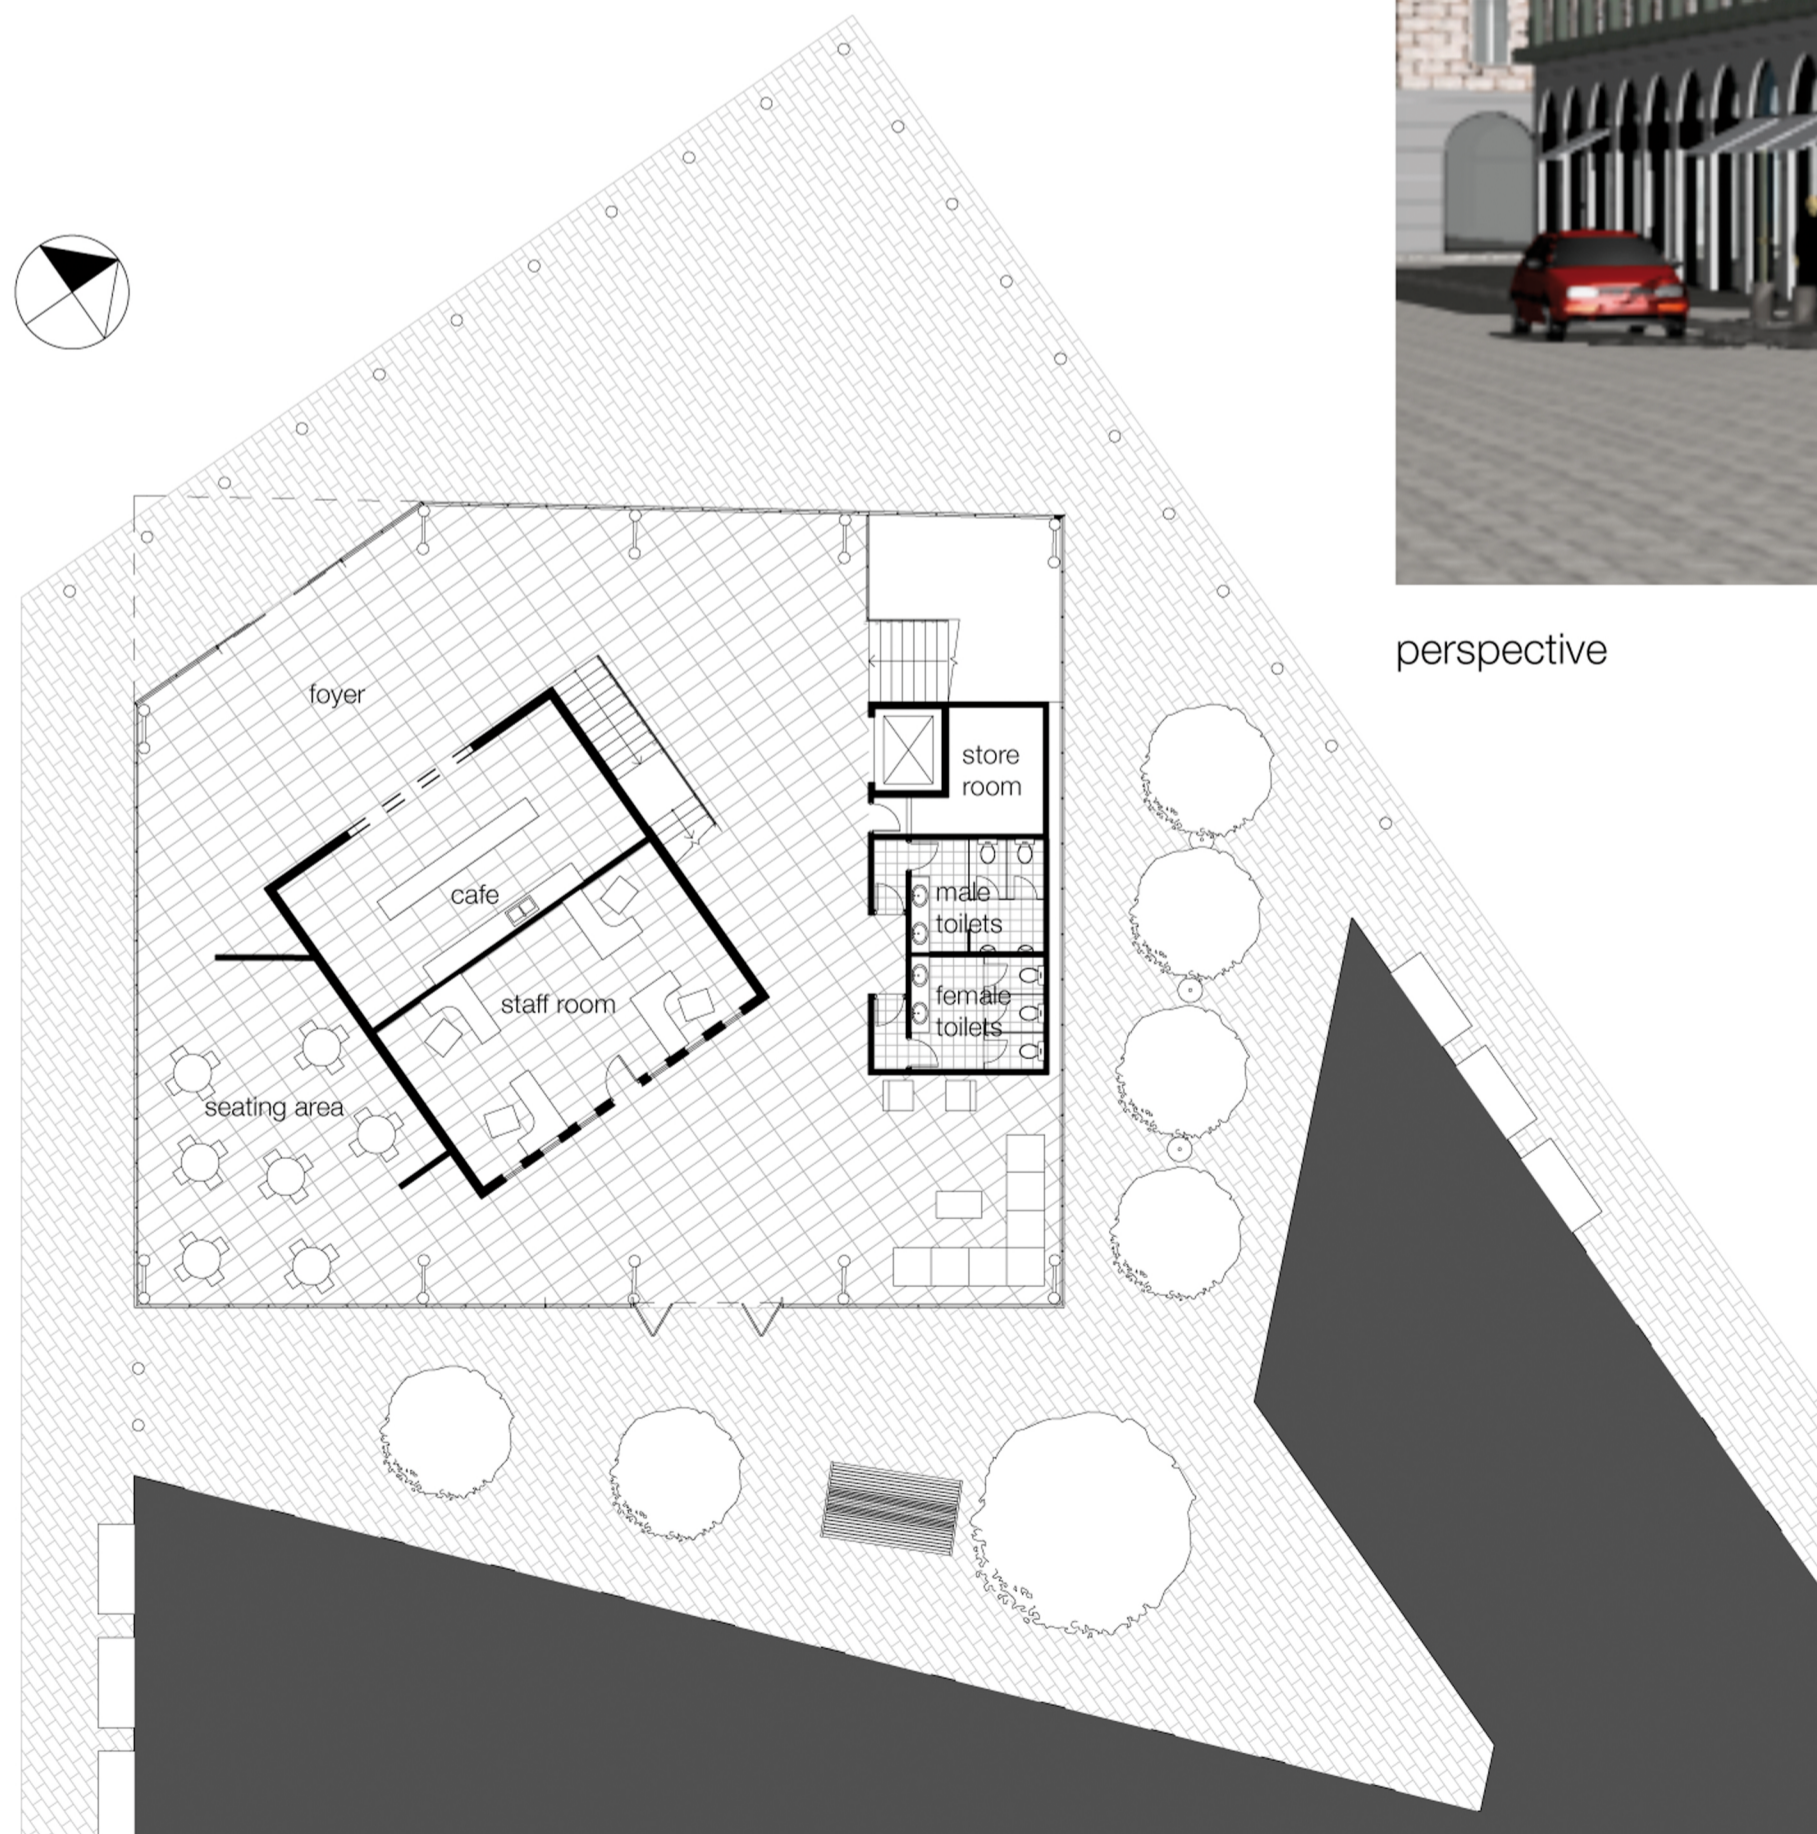

ground floor 1:200

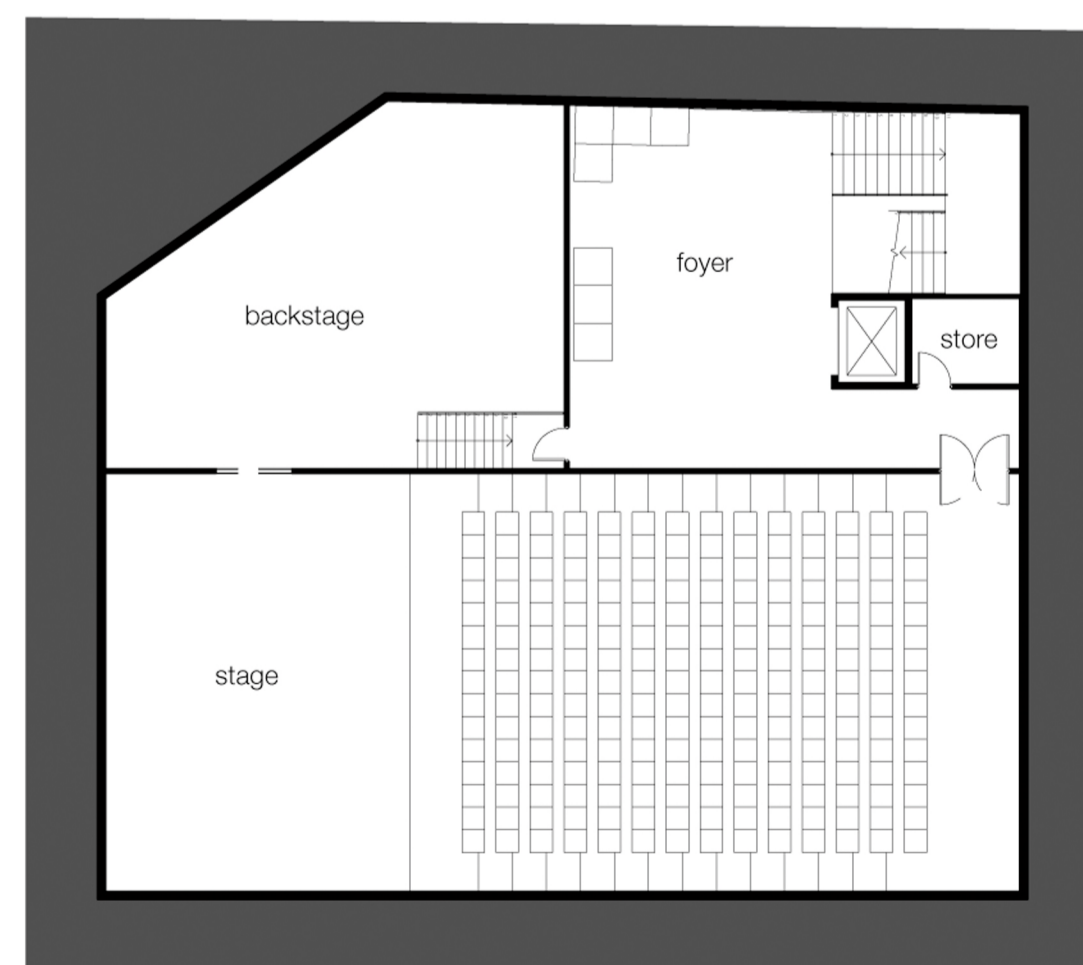

basement 1:200

musical cube paris france

Tim Quirk SID: 309228883

