

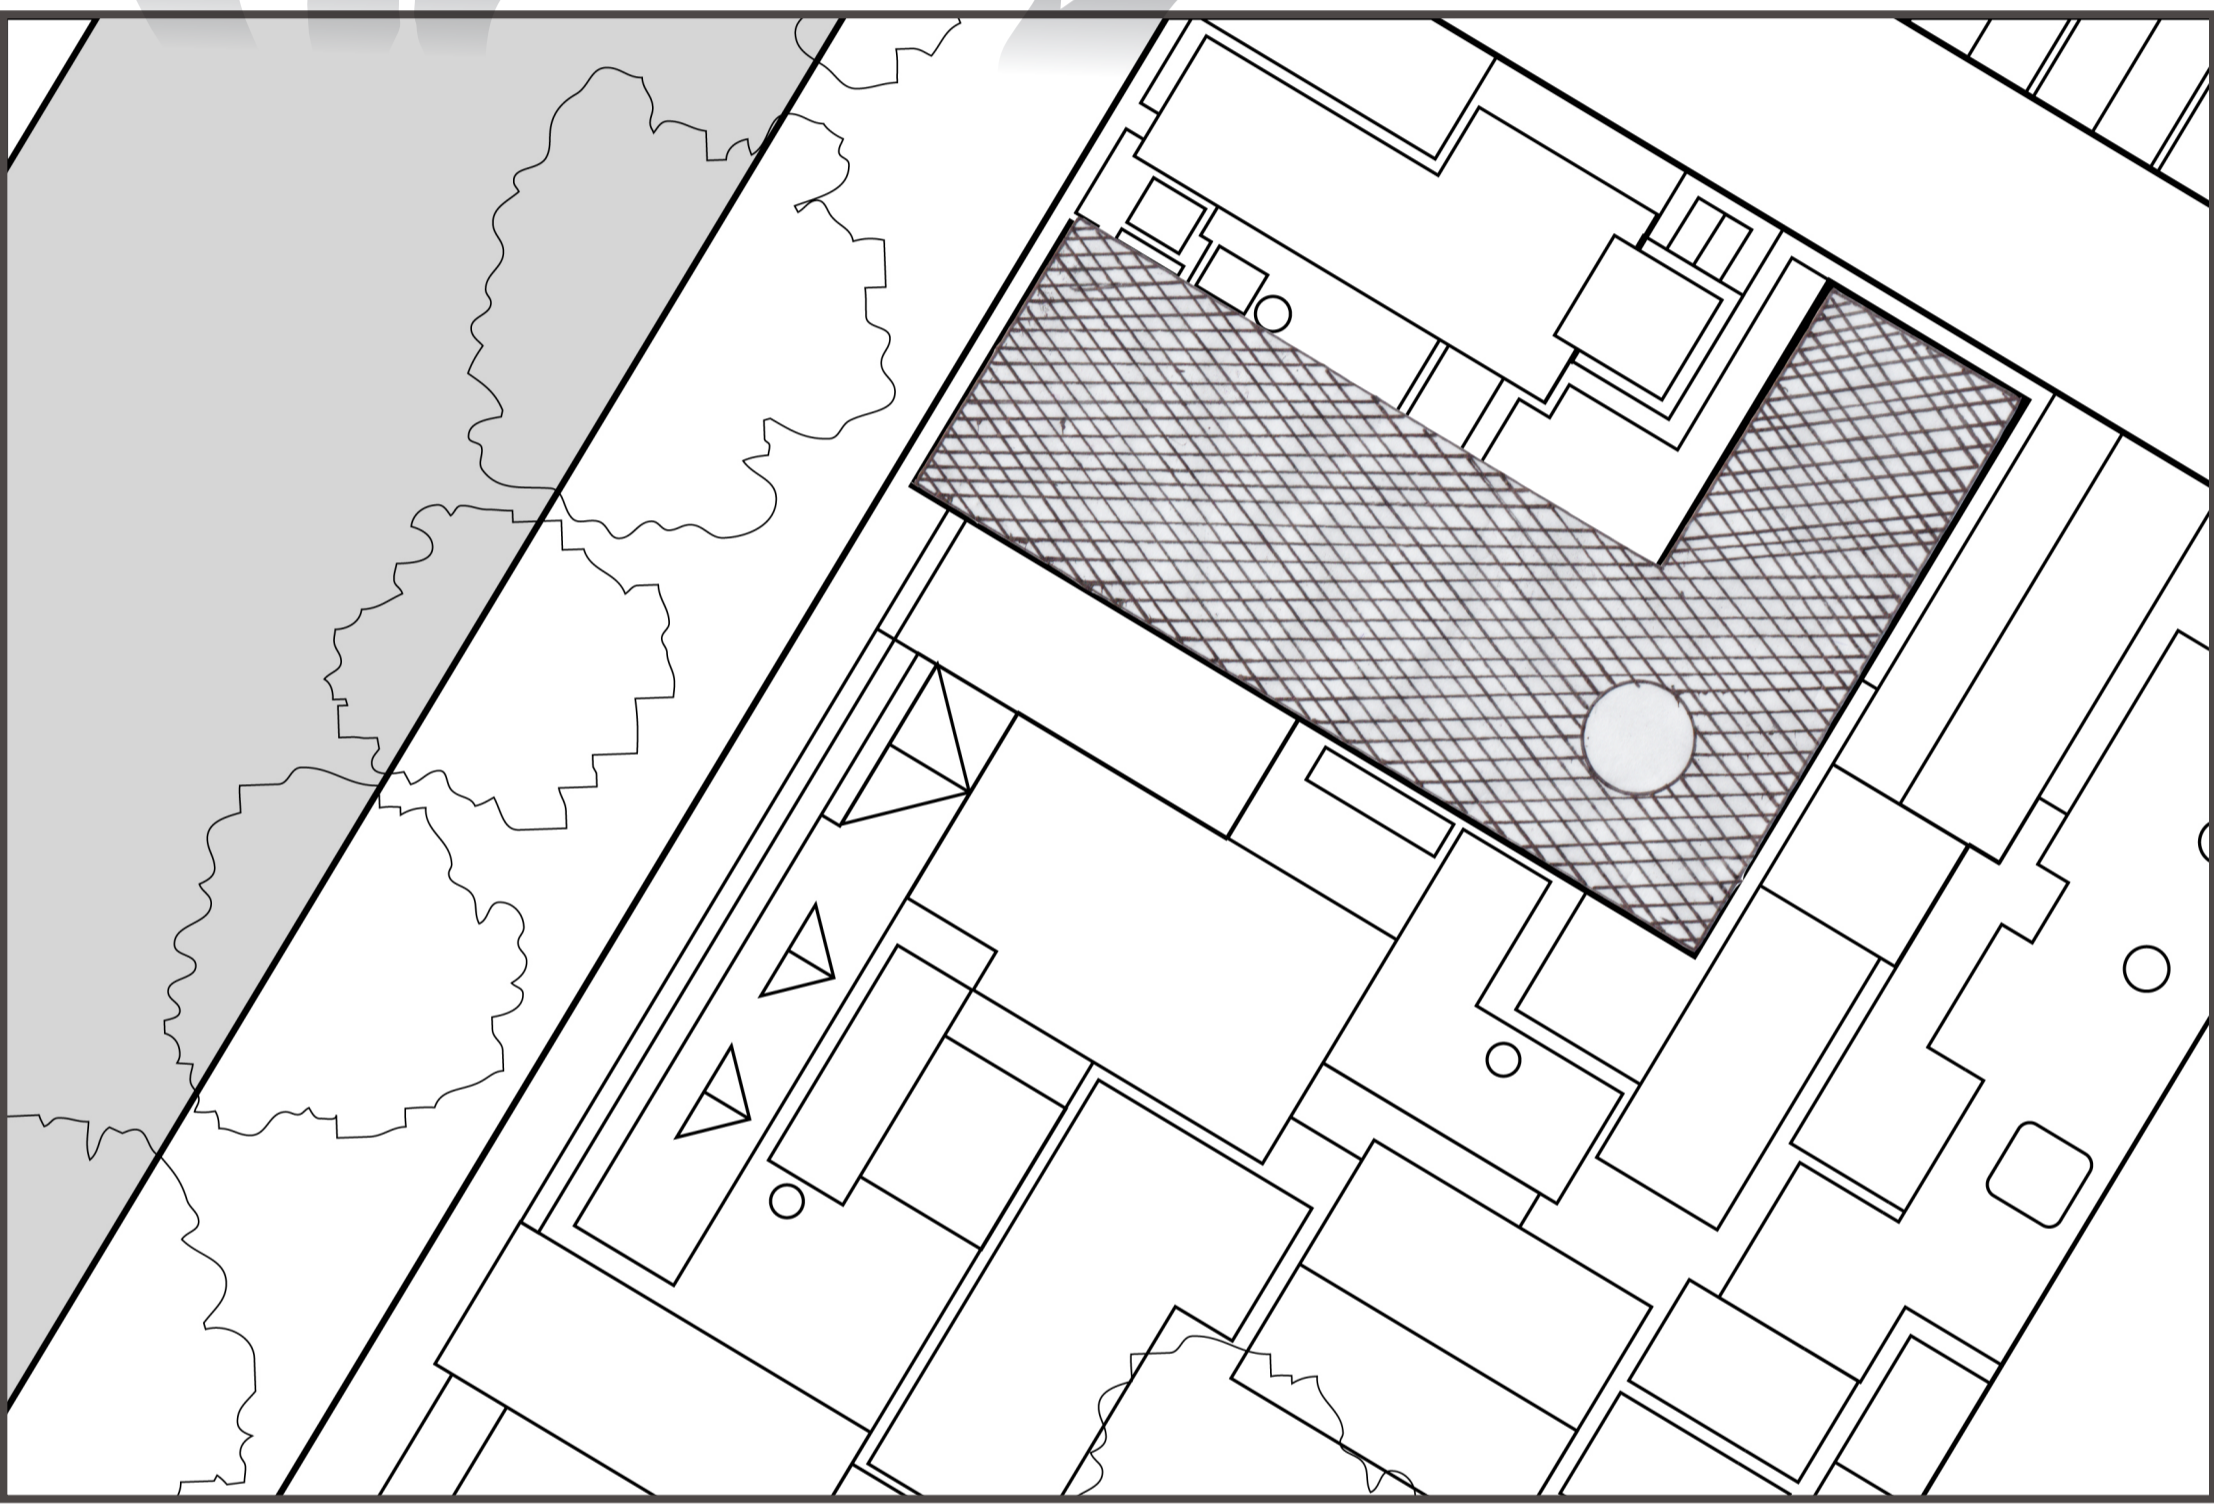




1:10000 LOCATION PLAN

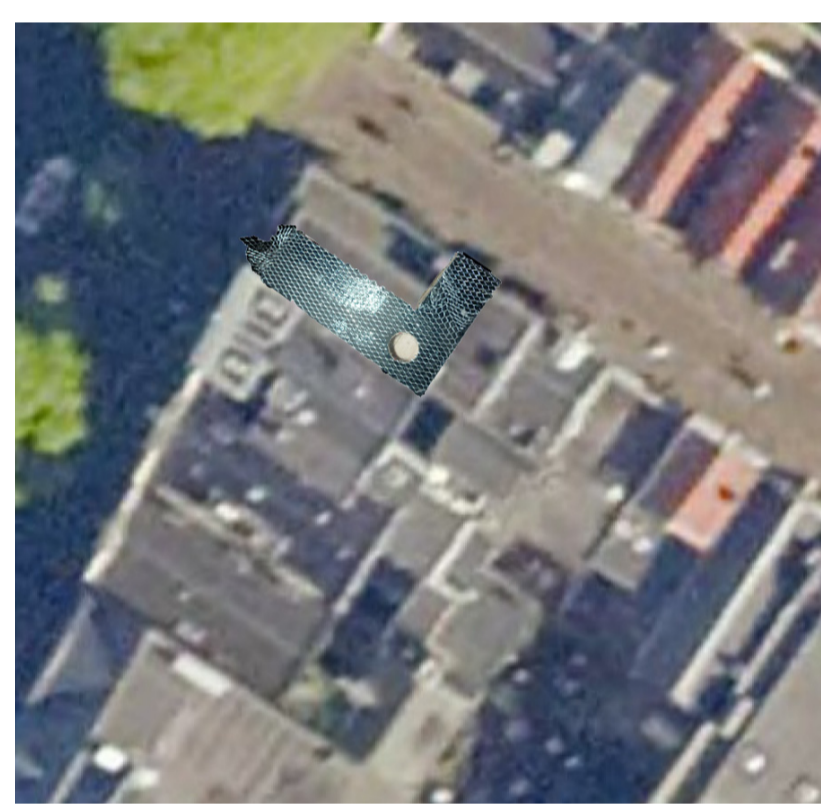


1:200 AERIAL PLAN OF ENTIRE SITE

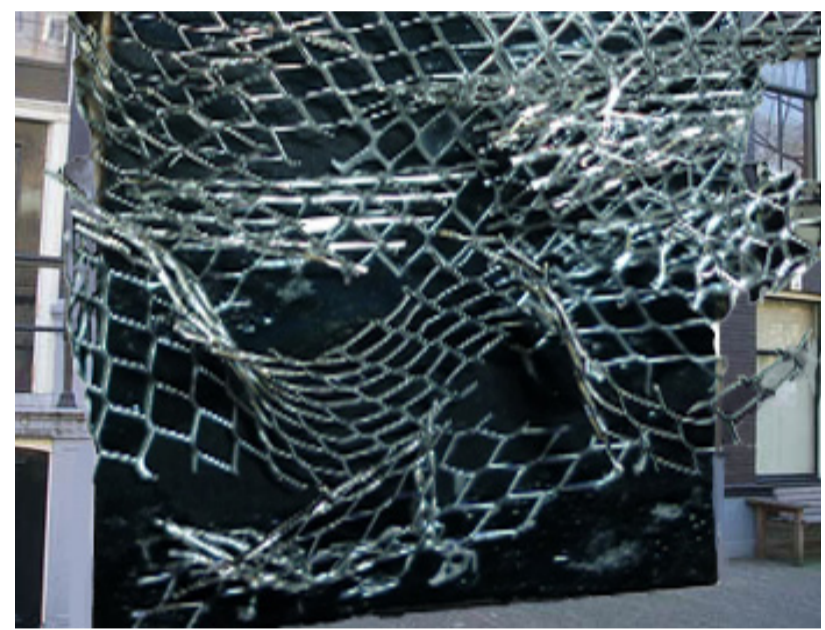


POSTCARD IMAGES

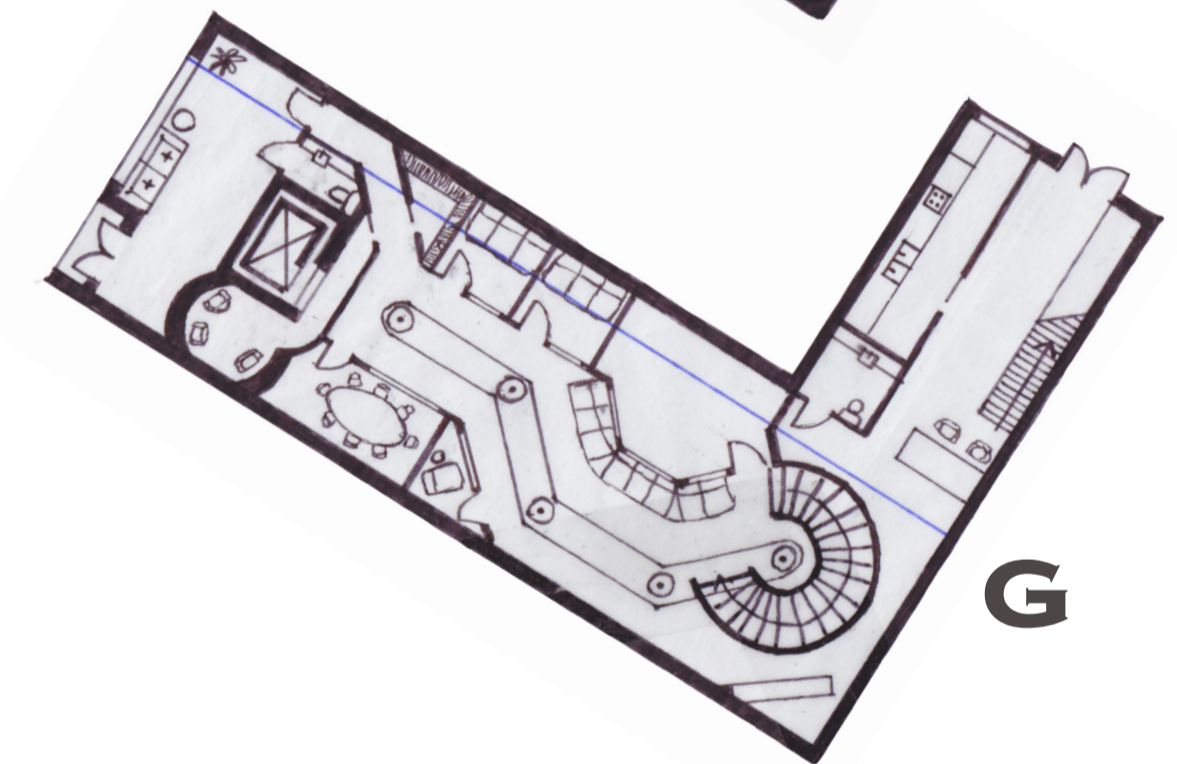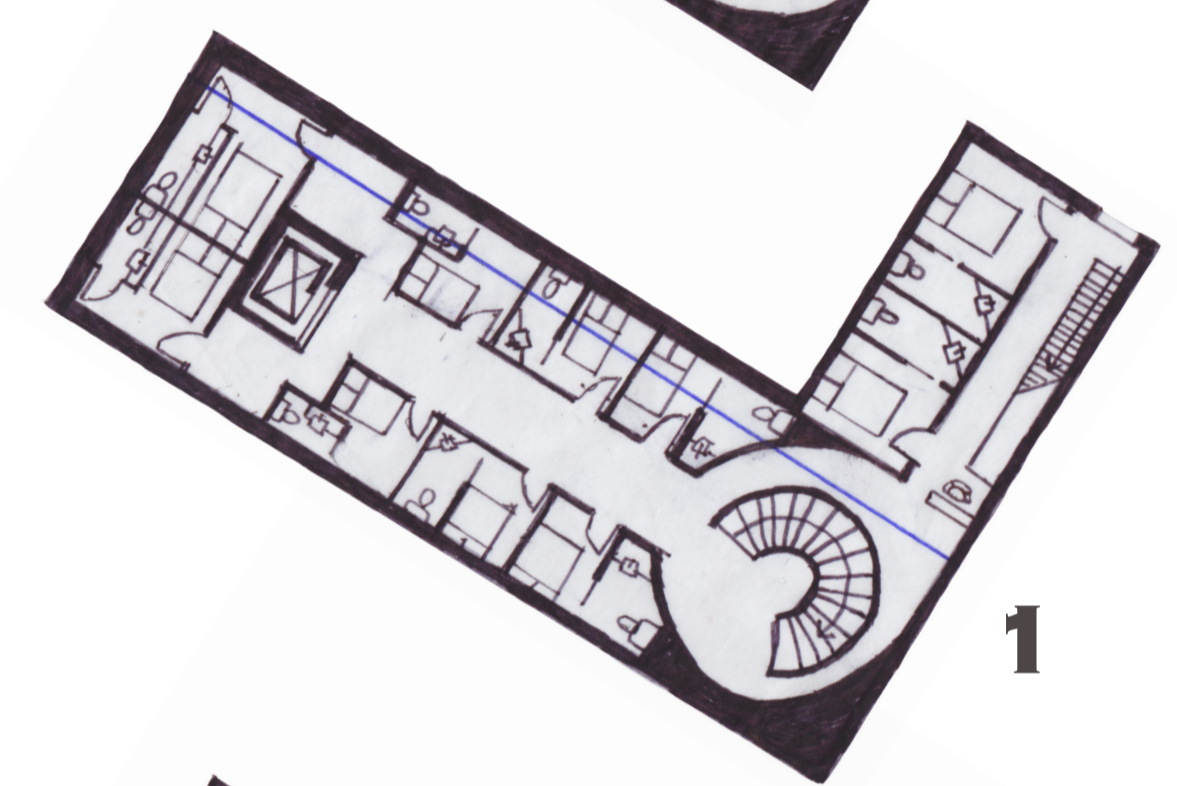


1:200 BROTHEL PLANS

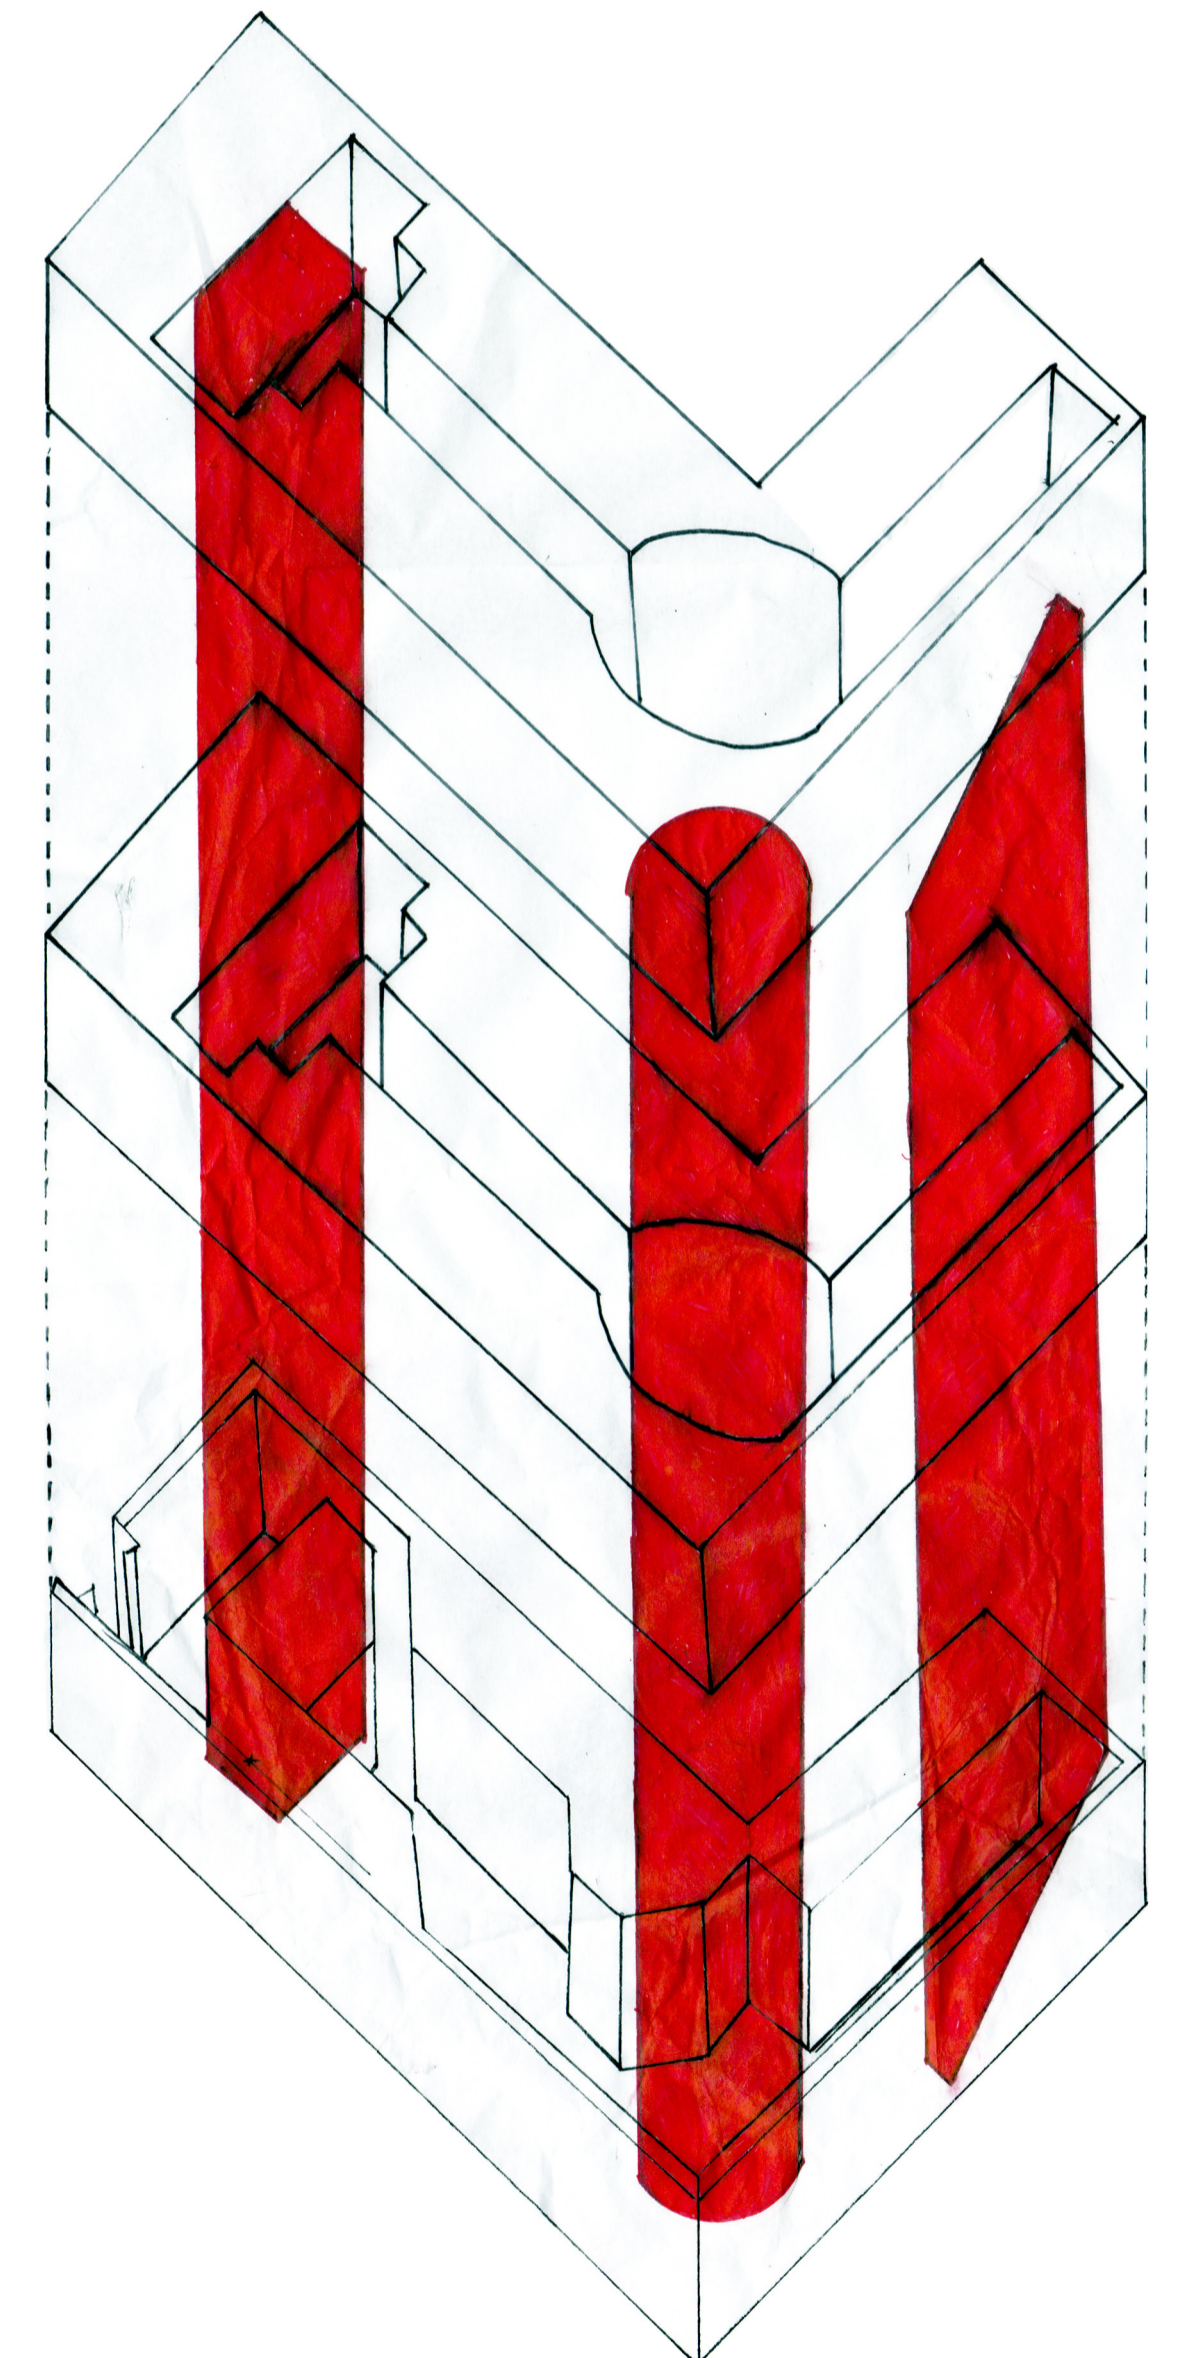

1:200 AXONOMETRIC

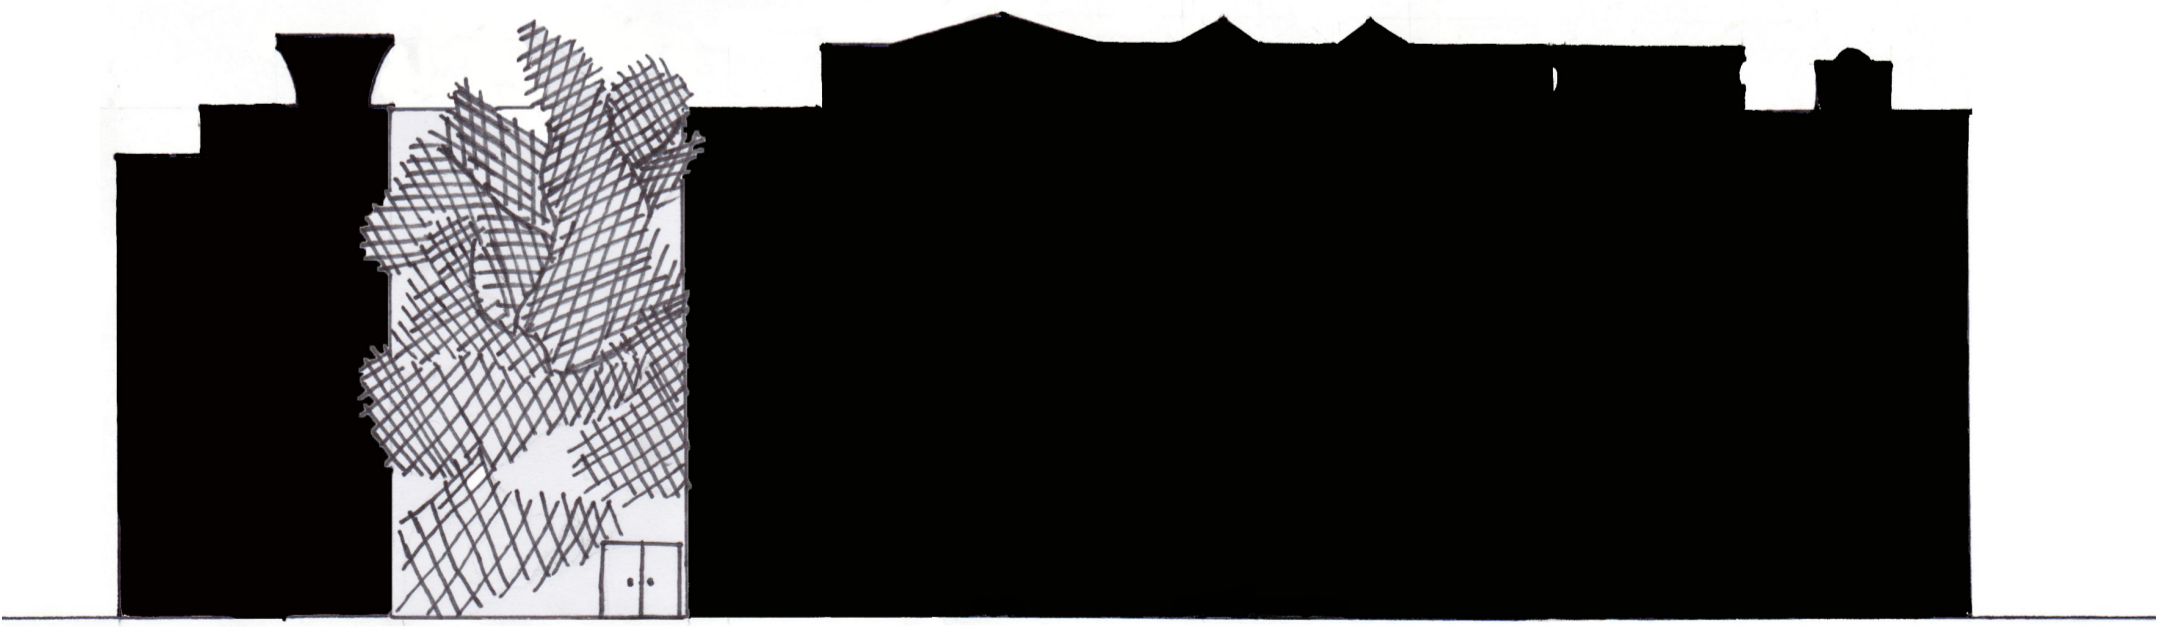

1:200 ELEVATION OF ENTIRE SITE

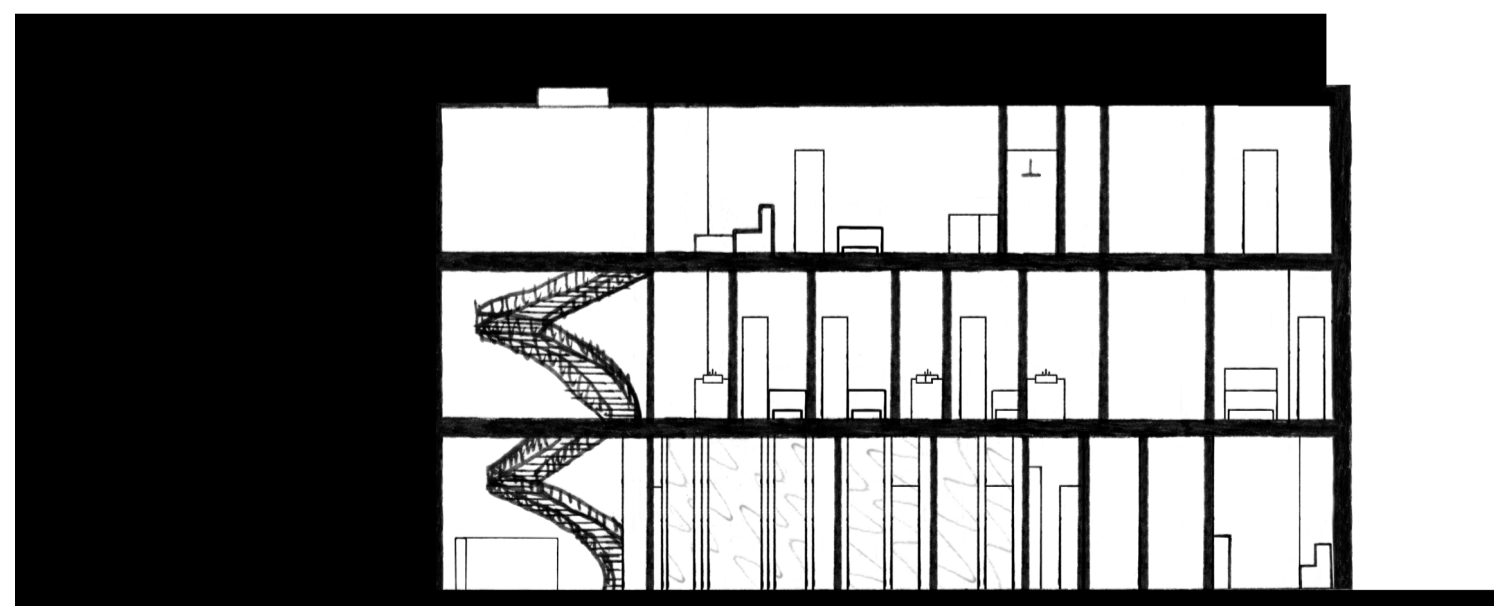

1:200 BROTHEL SECTION

