




Skin Axonometric  
1:200

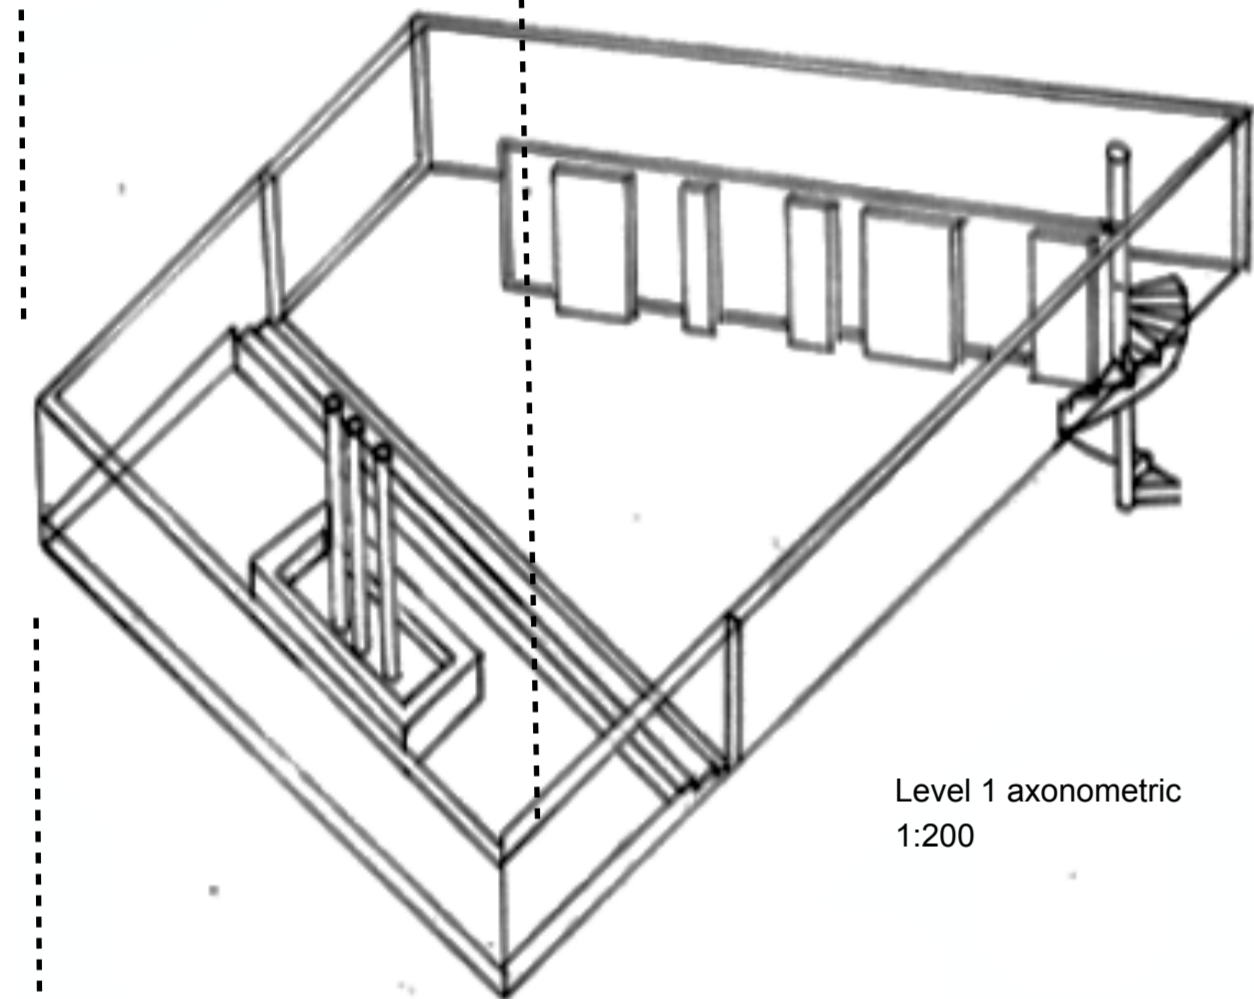


Level 1 axonometric  
1:200

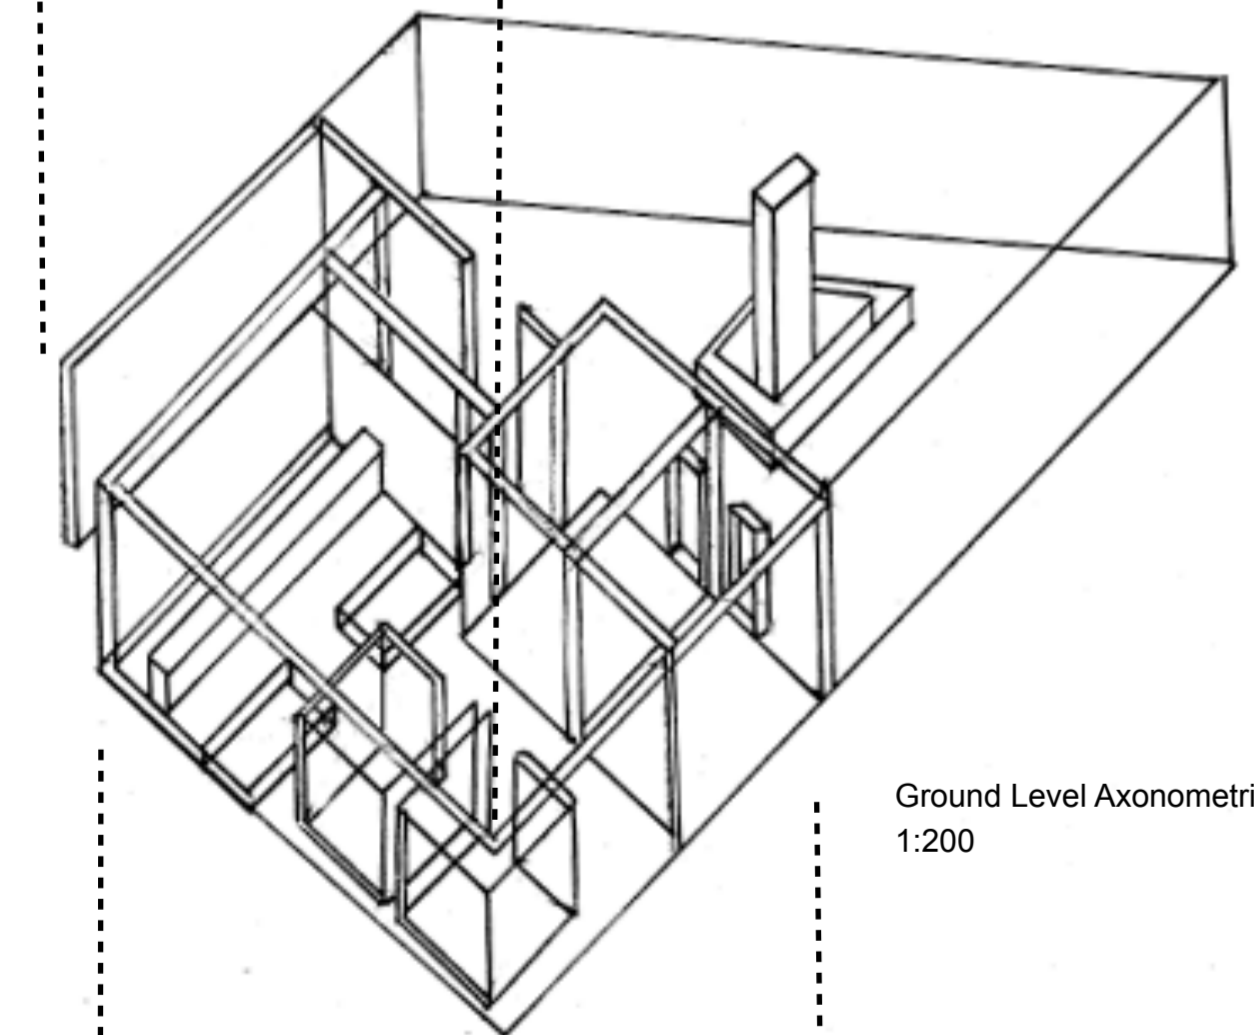


Ground Level Axonometric  
1:200

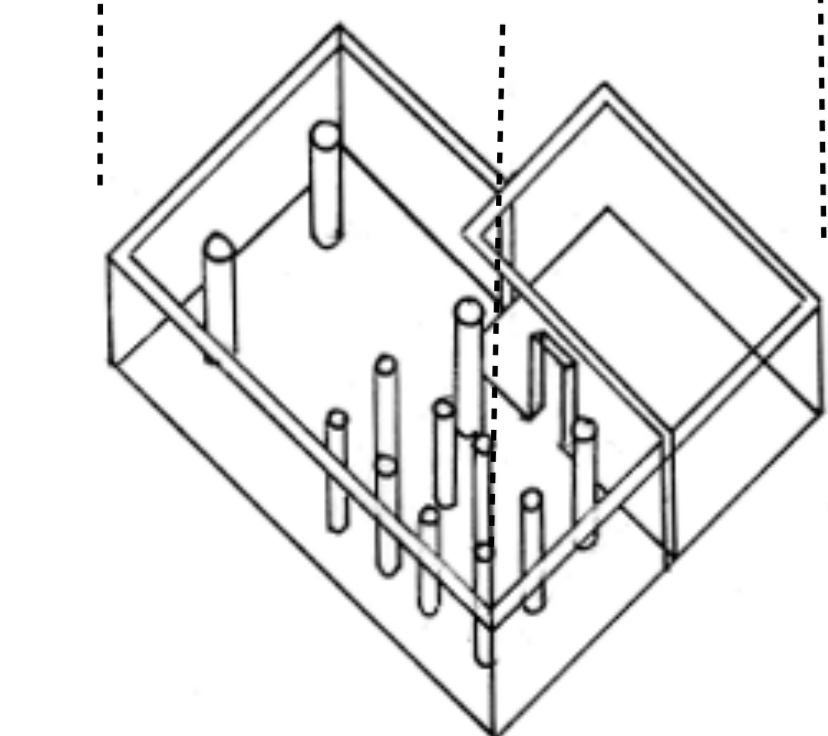


Lower level Axonometric  
1:200

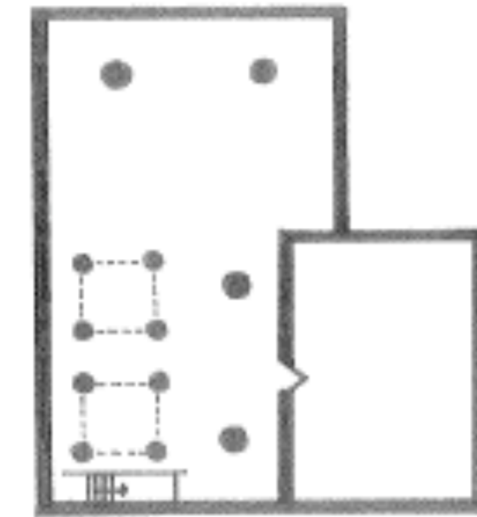

Lower level Plan  
1:200

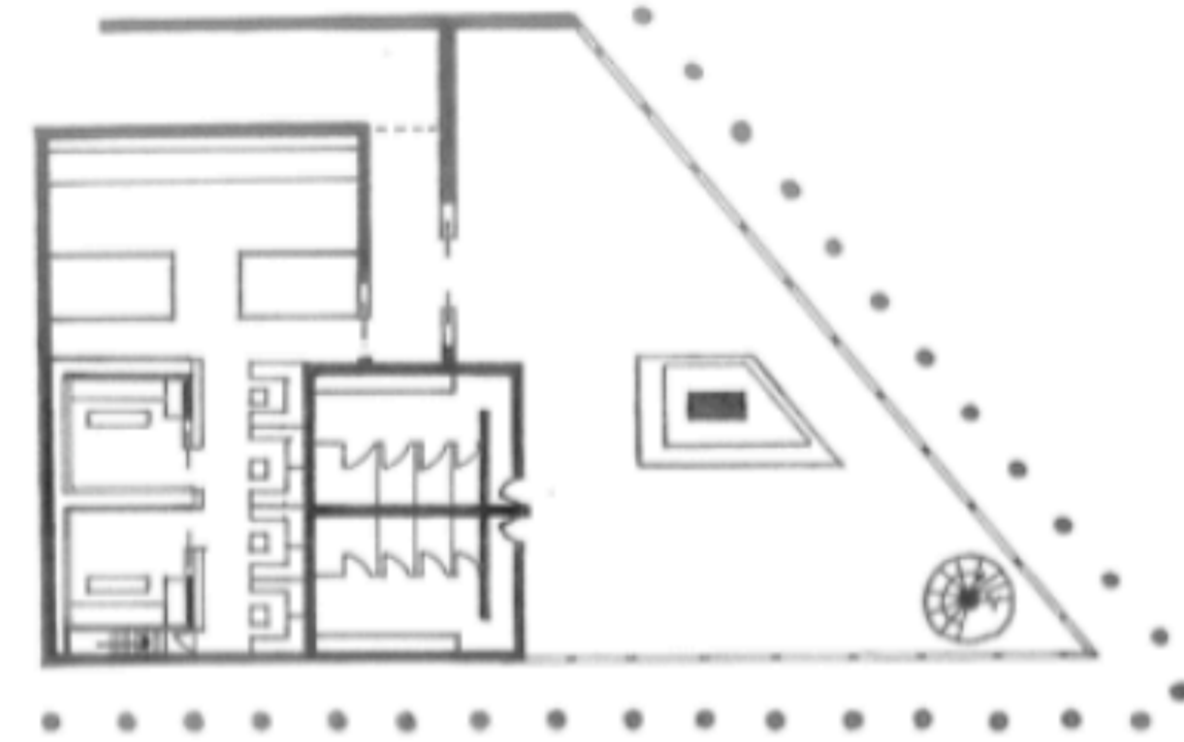


Ground Level Plan  
1:200

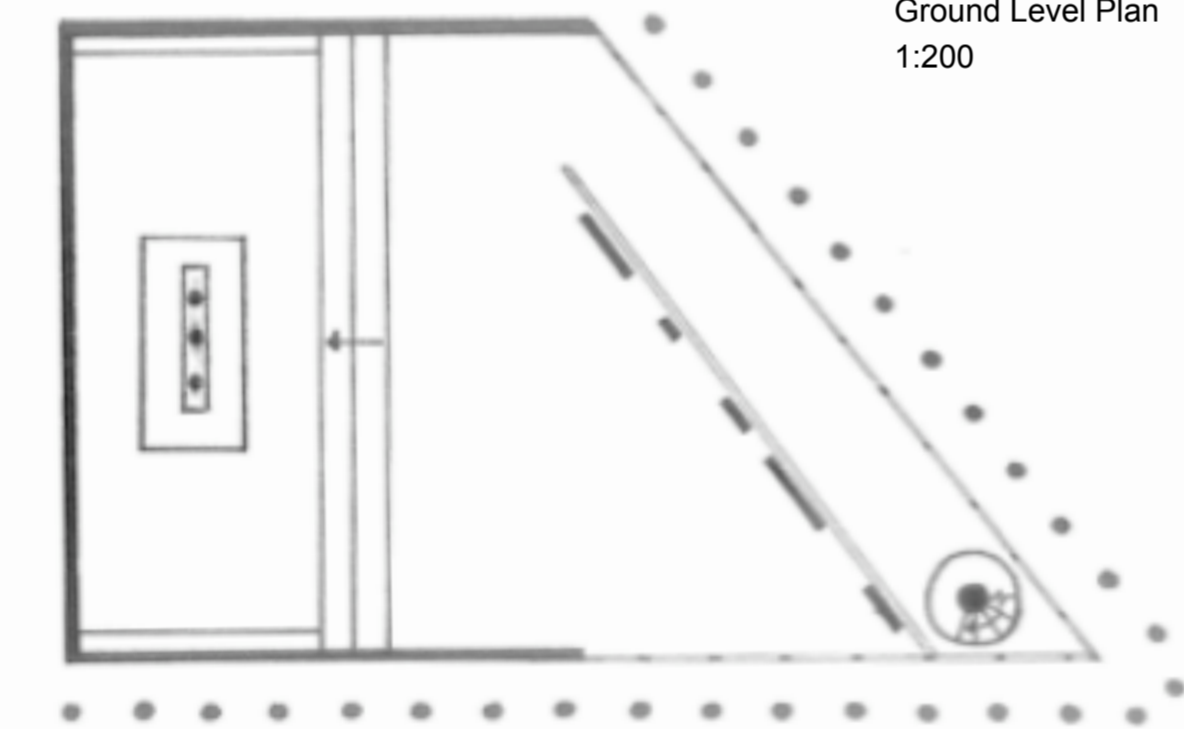


Level 1 Plan  
1:200



Site Elevation  
1:200

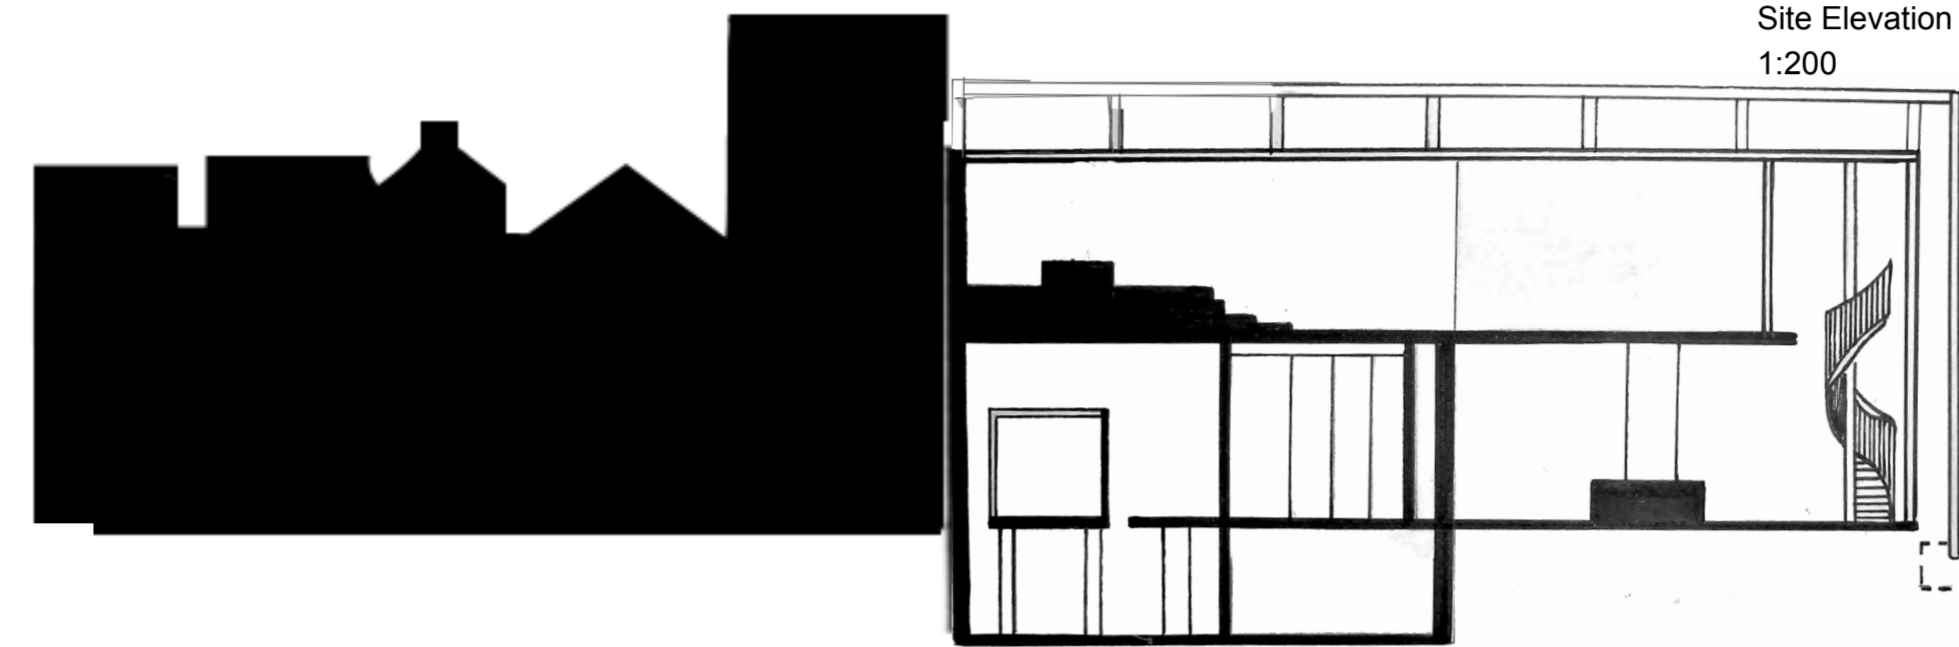

Site Section  
1:200

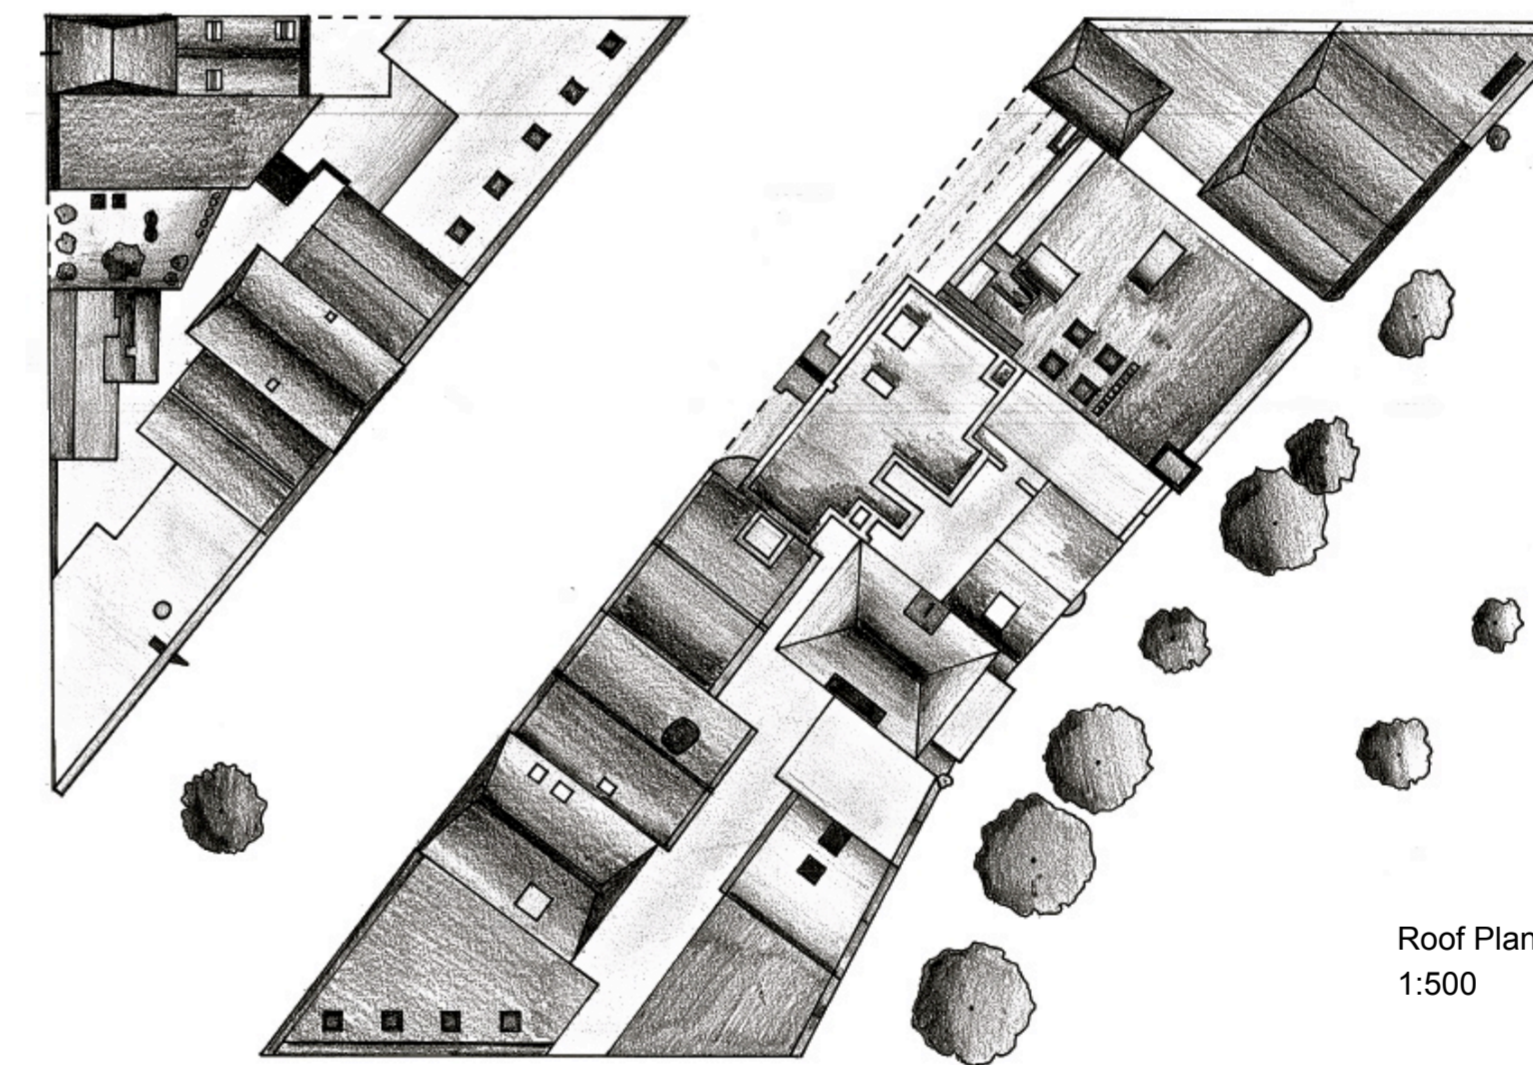

Roof Plan  
1:500



# ONE NIGHTCLUB

Located in a Commercial area of Amsterdam, ONE Nightclub was spurred by the contrast between openness and tradition in Amsterdam. Playing on this theme, I came up with the idea to create a club with 2 skins, like the layers of the city itself. Through creating a transparent building, engulfed in a solid skin, I used this inspiration to create a nightclub which will be hidden yet exposed, much like the nightlife and values of the city. I also used a contrast in materials, metal and glass, to enforce this idea and create a juxtaposition in my building. Through working with the floor plans I have also used many voids in the building, intended to create a feeling of vulnerability.



KAILA D'AGOSTINO

310191459

A11