



**NICOLAS
LOCANE**
310235464


B10

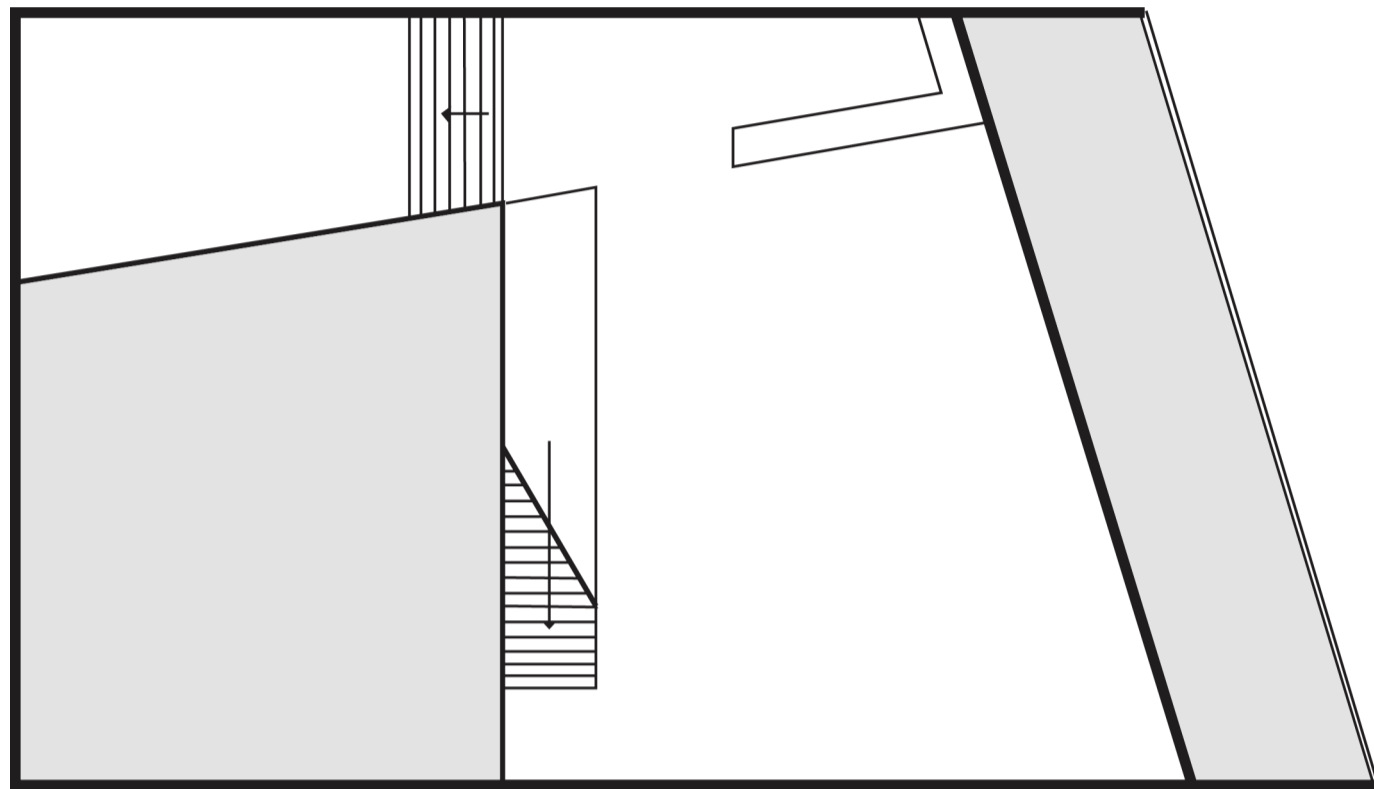


FIRST FLOOR PLAN
1:100

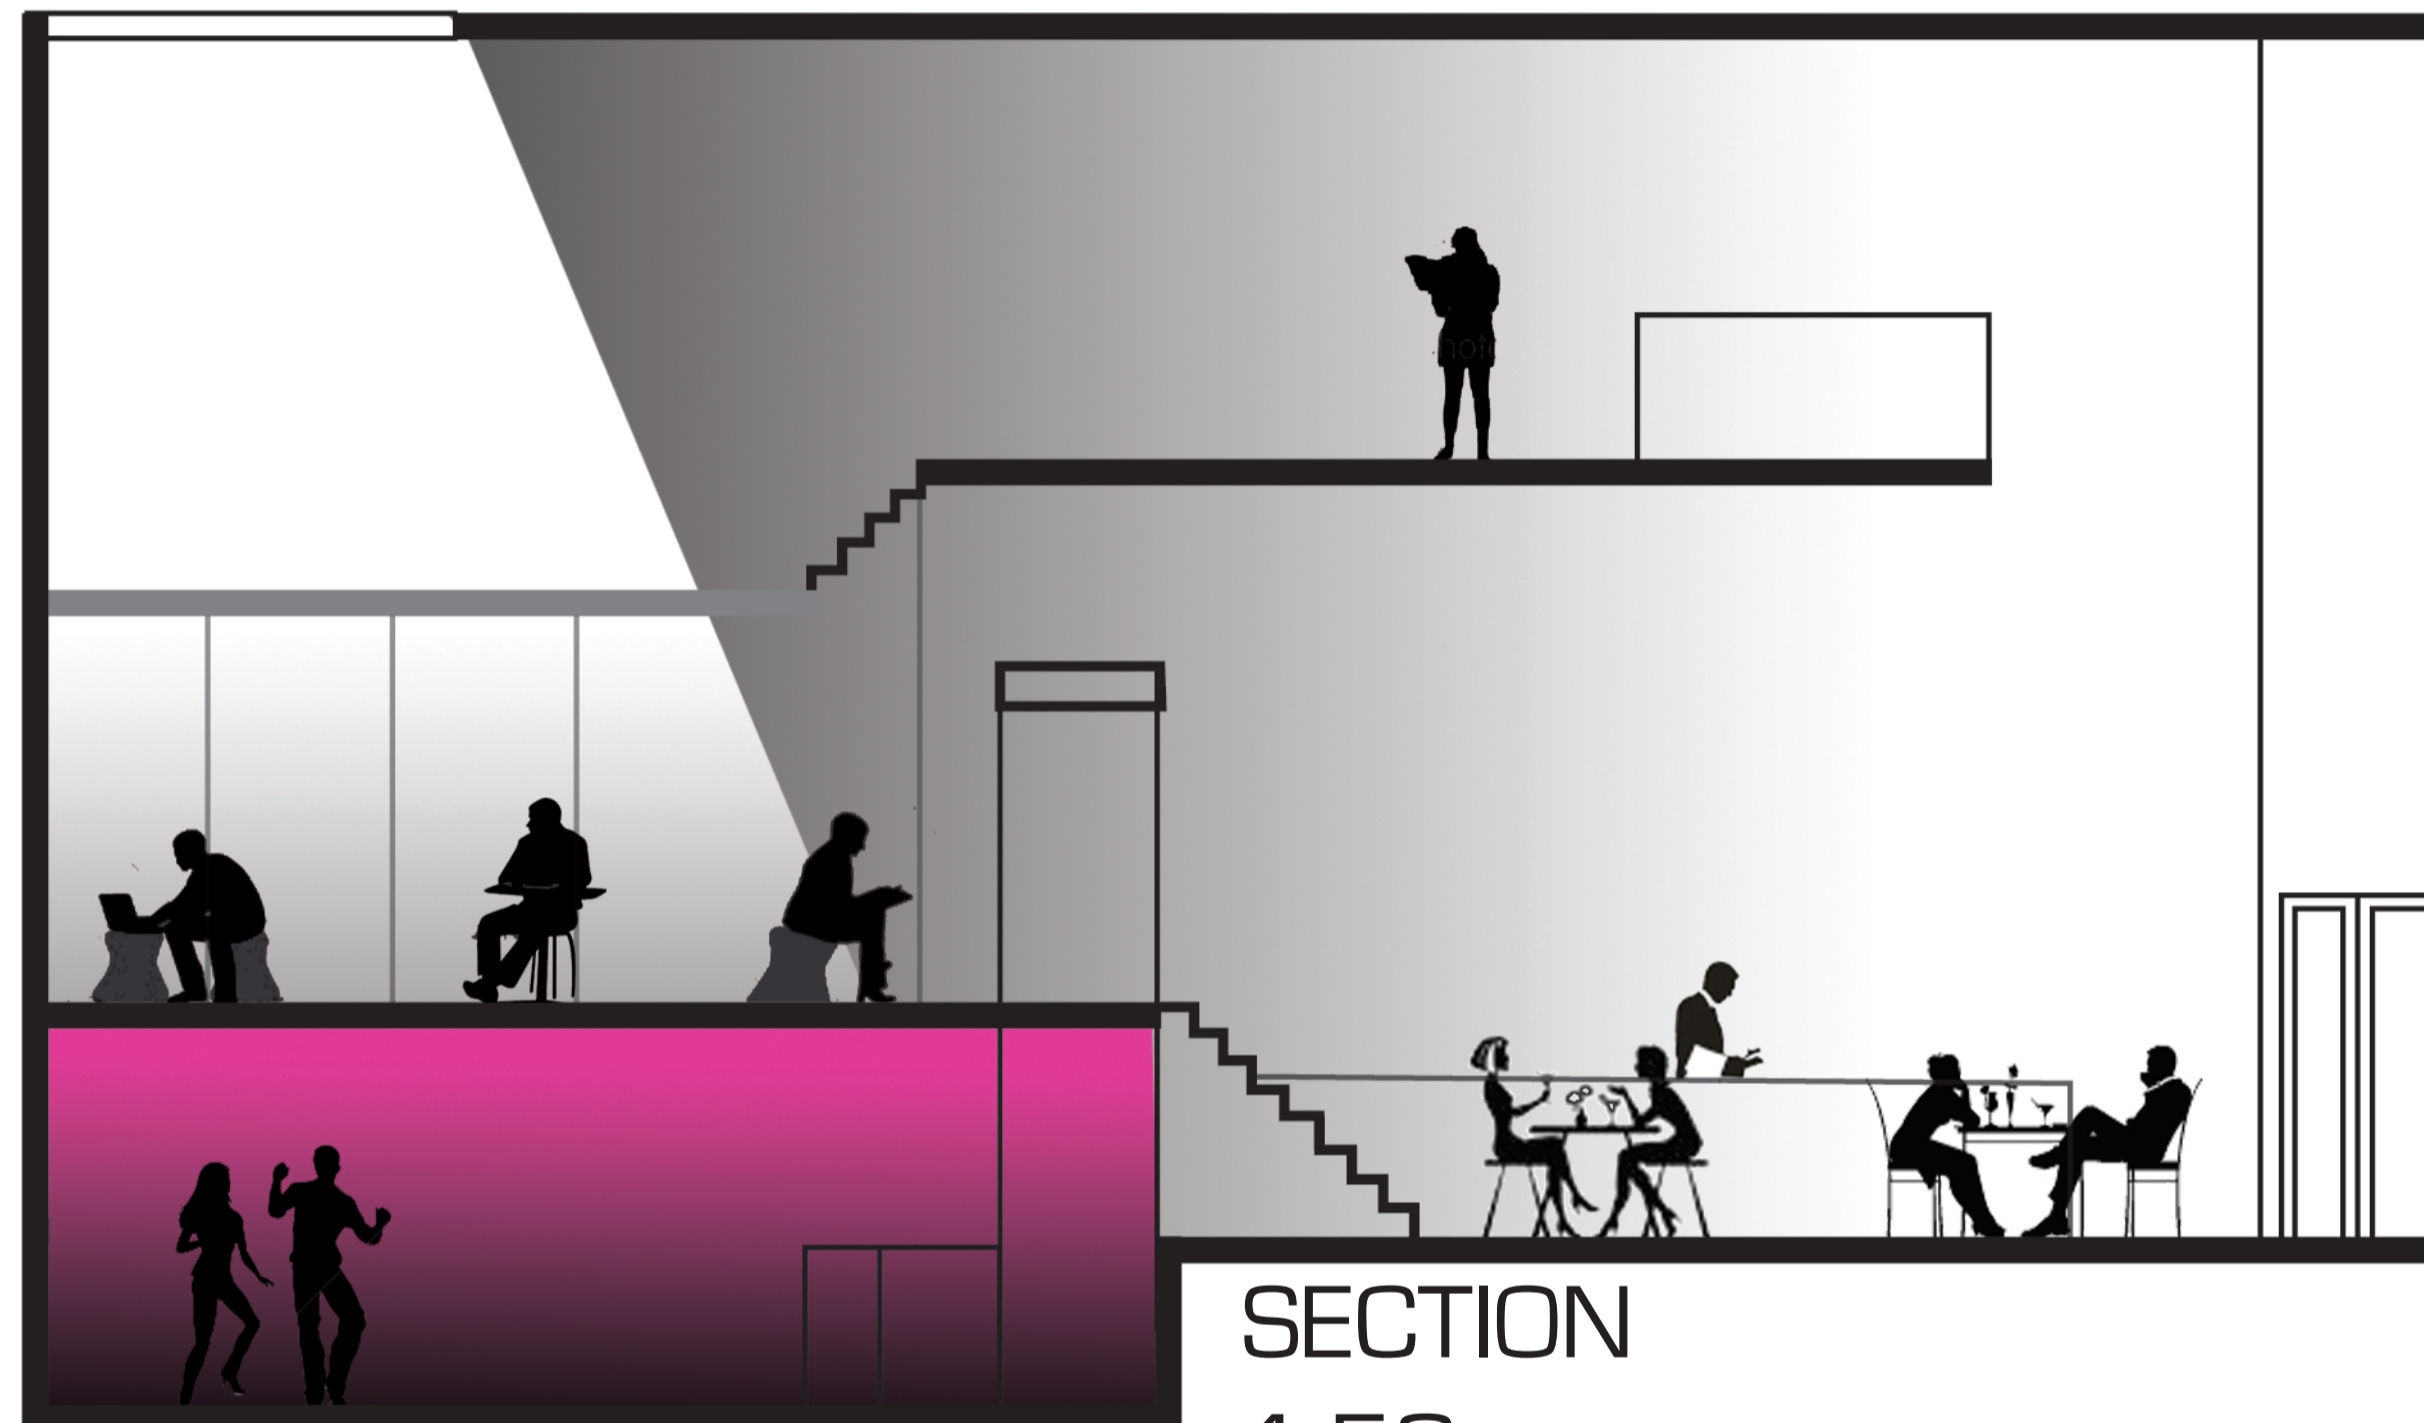

SECTION
1:50

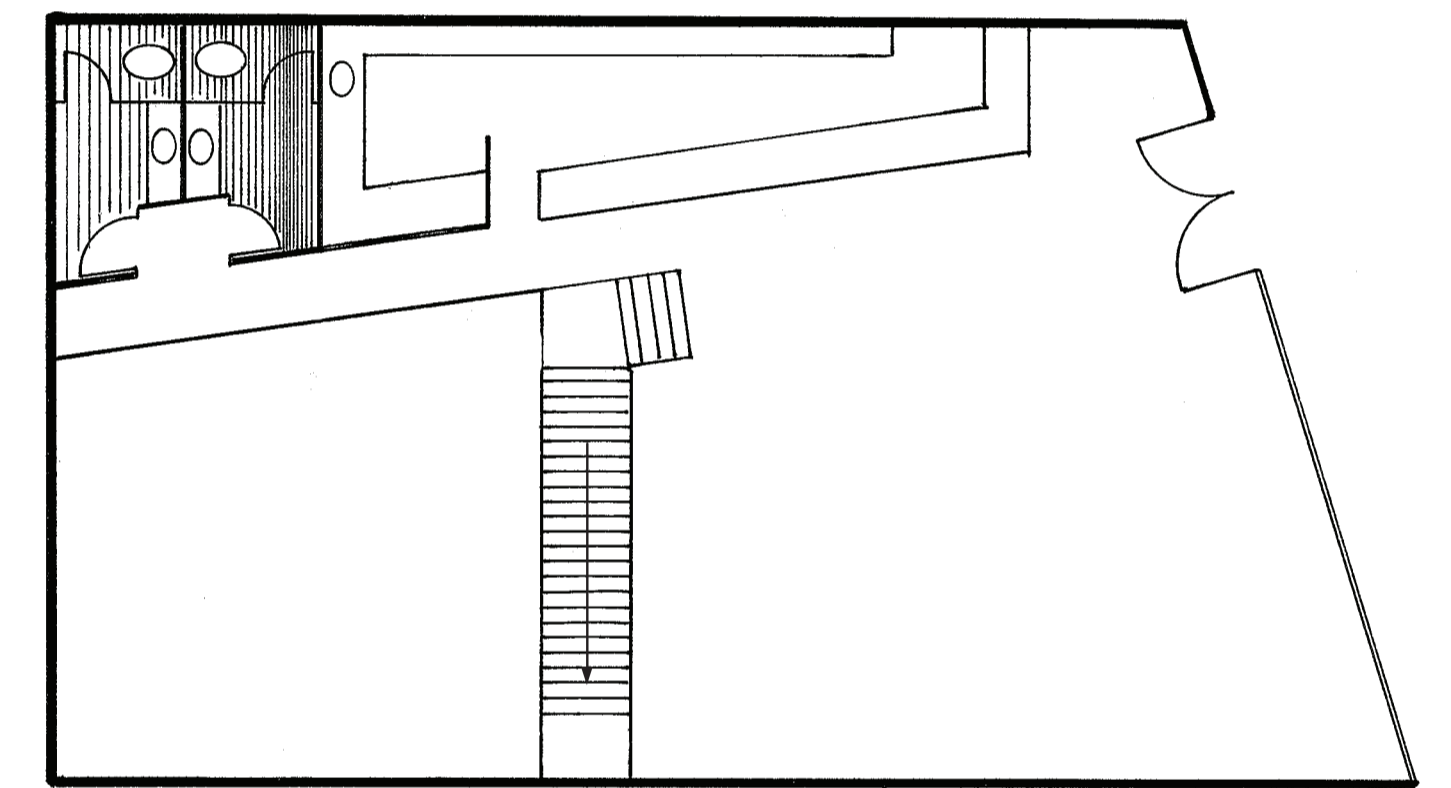


GROUND FLOOR PLAN
1:100

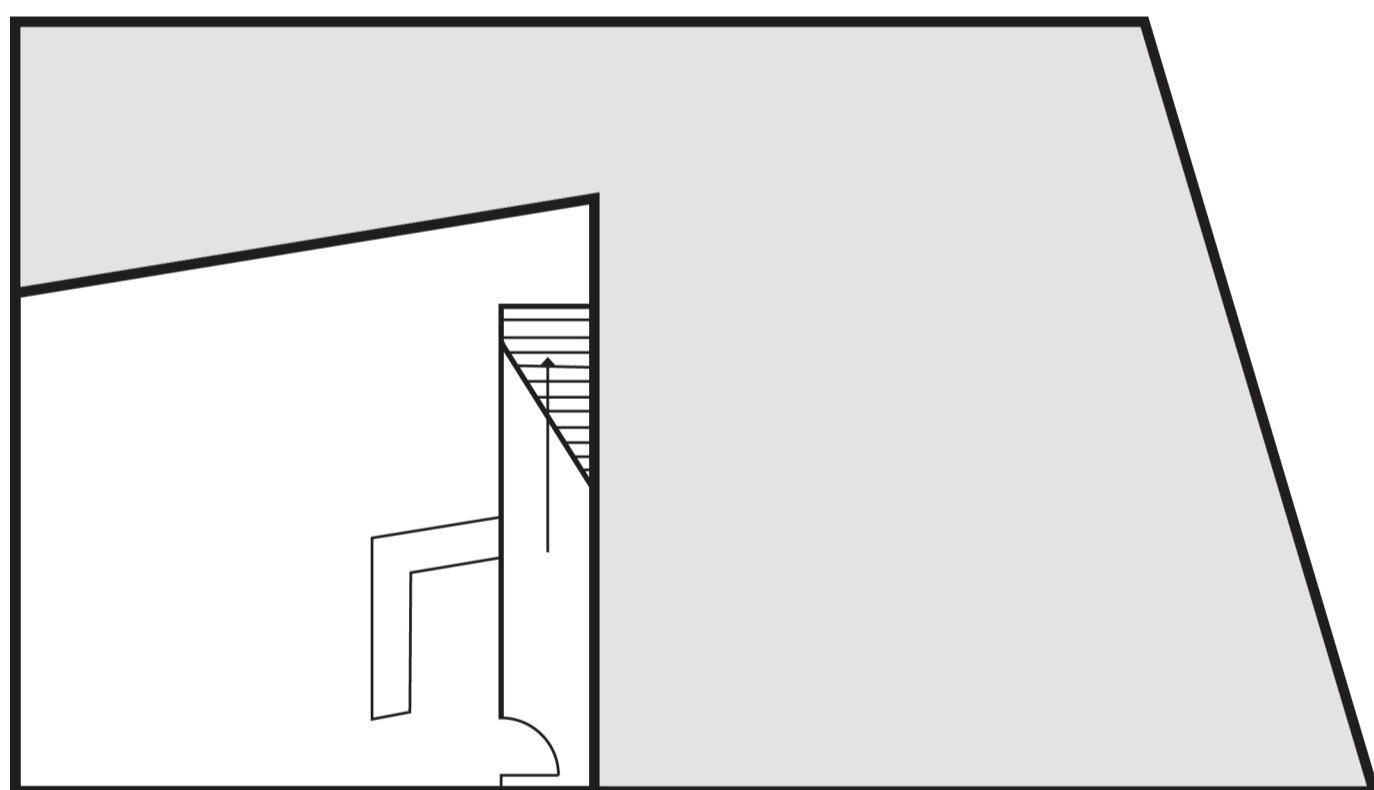

BASEMENT FLOOR PLAN
1:100



SITE ELEVATION
1:200

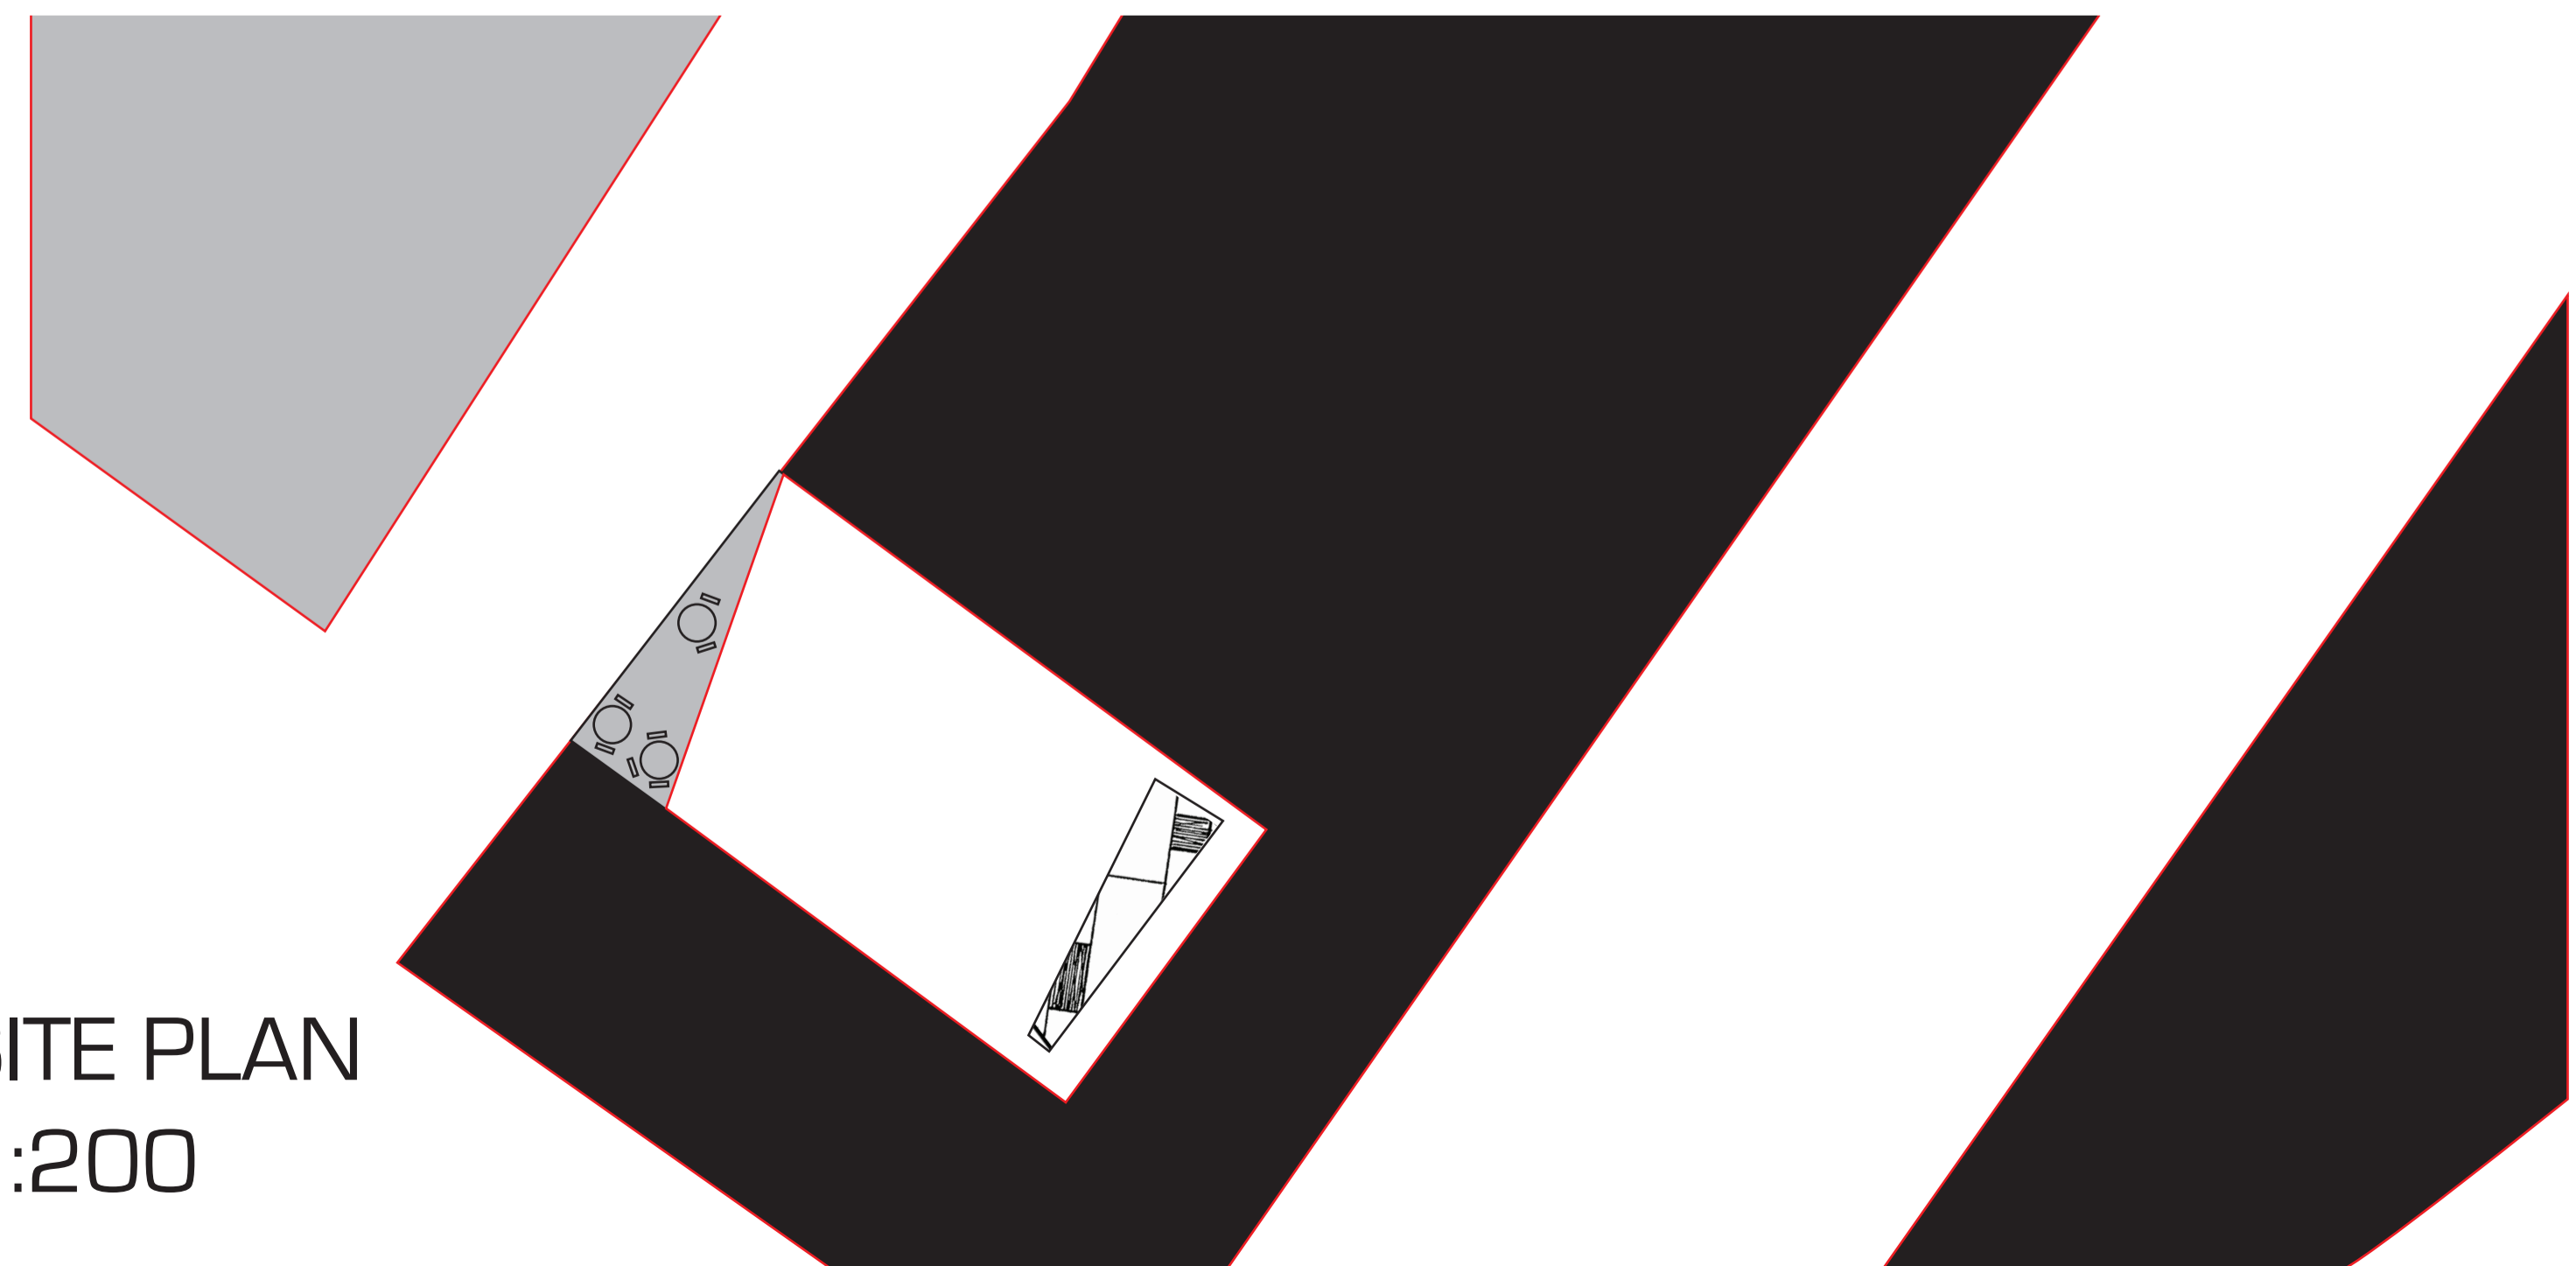

SITE PLAN
1:200