


ELEVATION
1:200

A feature of my design is the park adjacent to my building through an alleyway. In manipulating the existing buildings, I decided that a park would be a different break from the built environment. The placement of the park also works in strong contrast with the angular, very modern building. In this way, walking through the alleyway isn't just that, it becomes more of an experience.

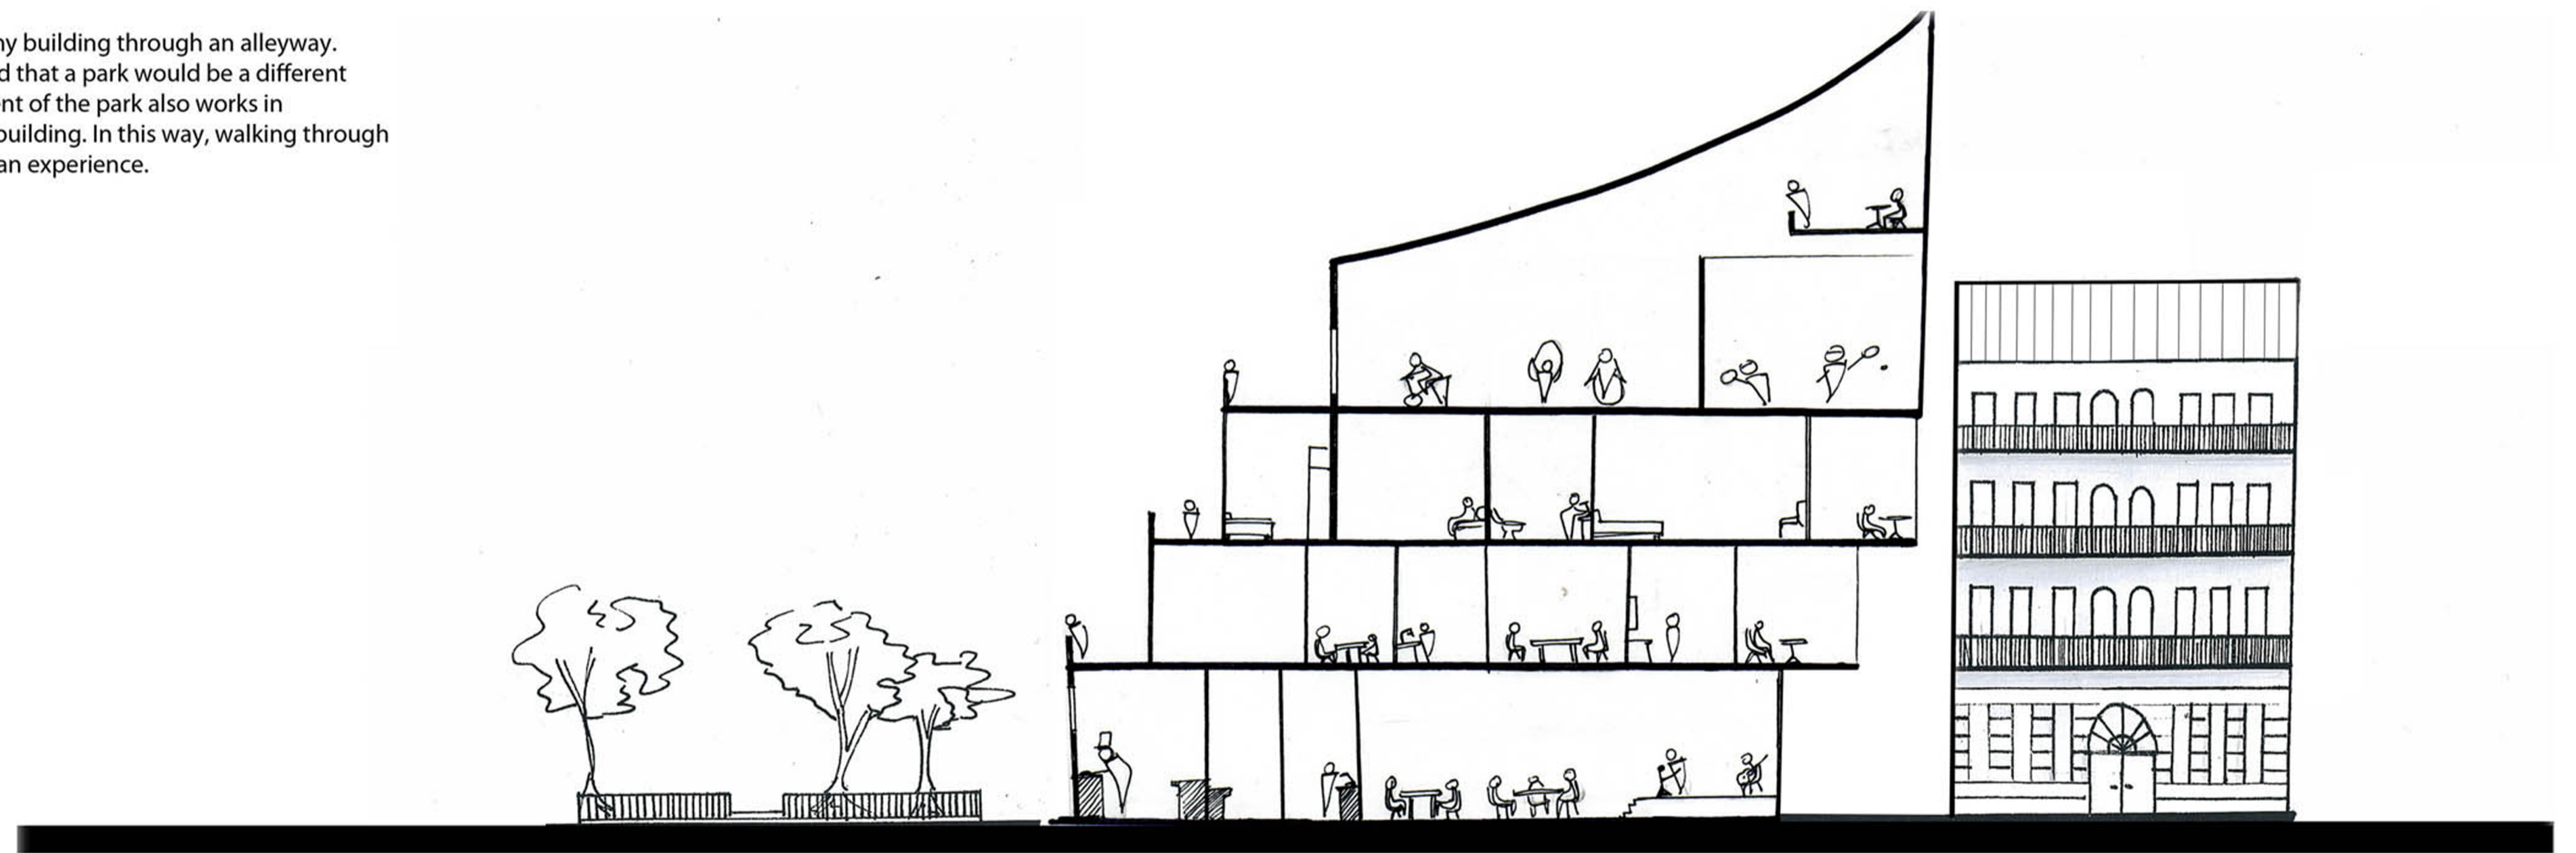

SECTION
1:200