


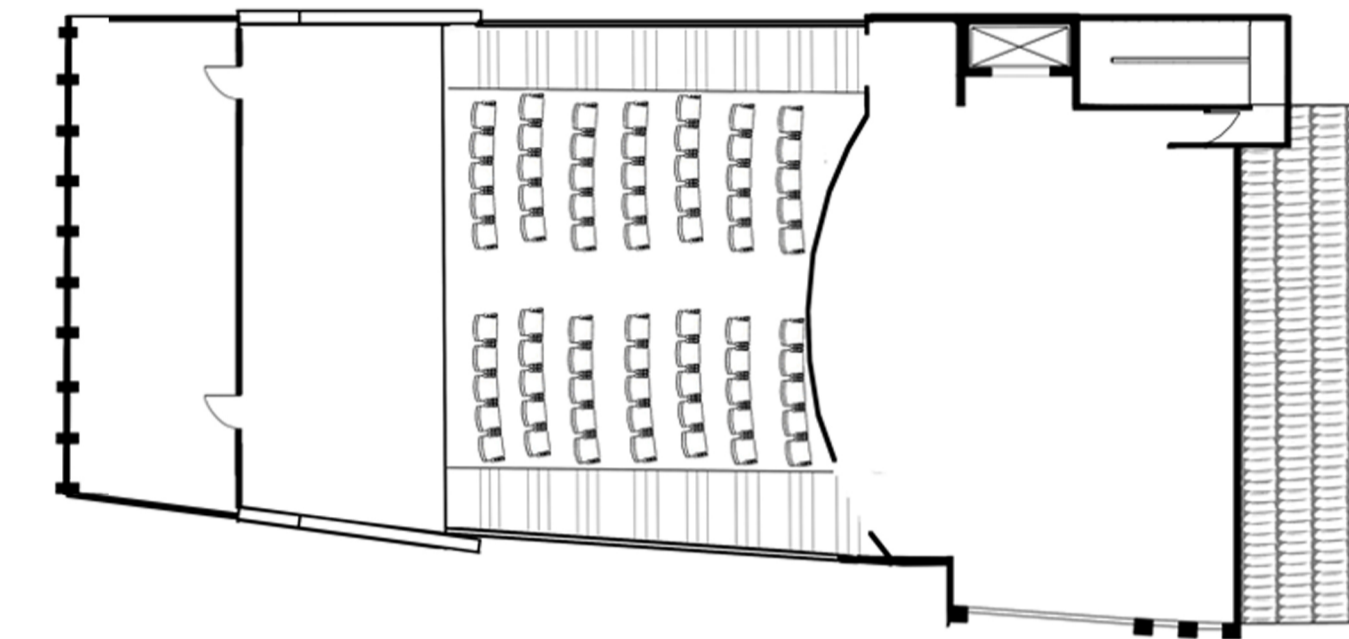


# FLOOR PLAN 1:200


LEVEL FOUR




LEVEL THREE

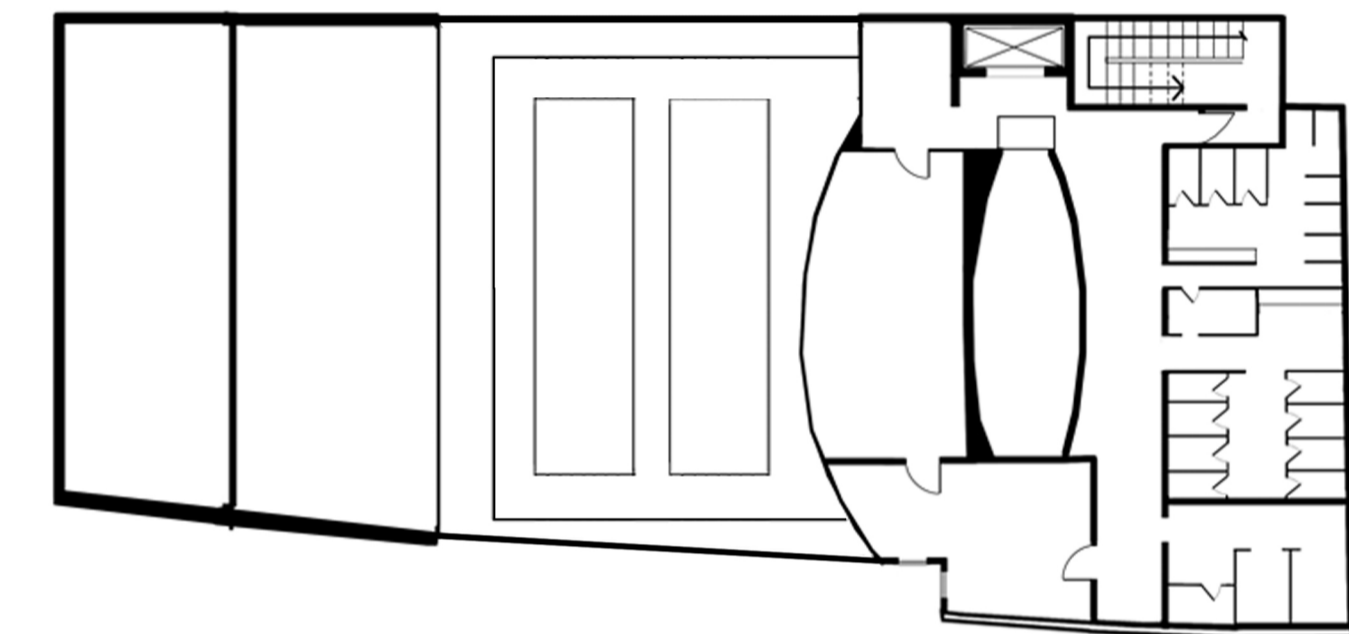


LEVEL TWO

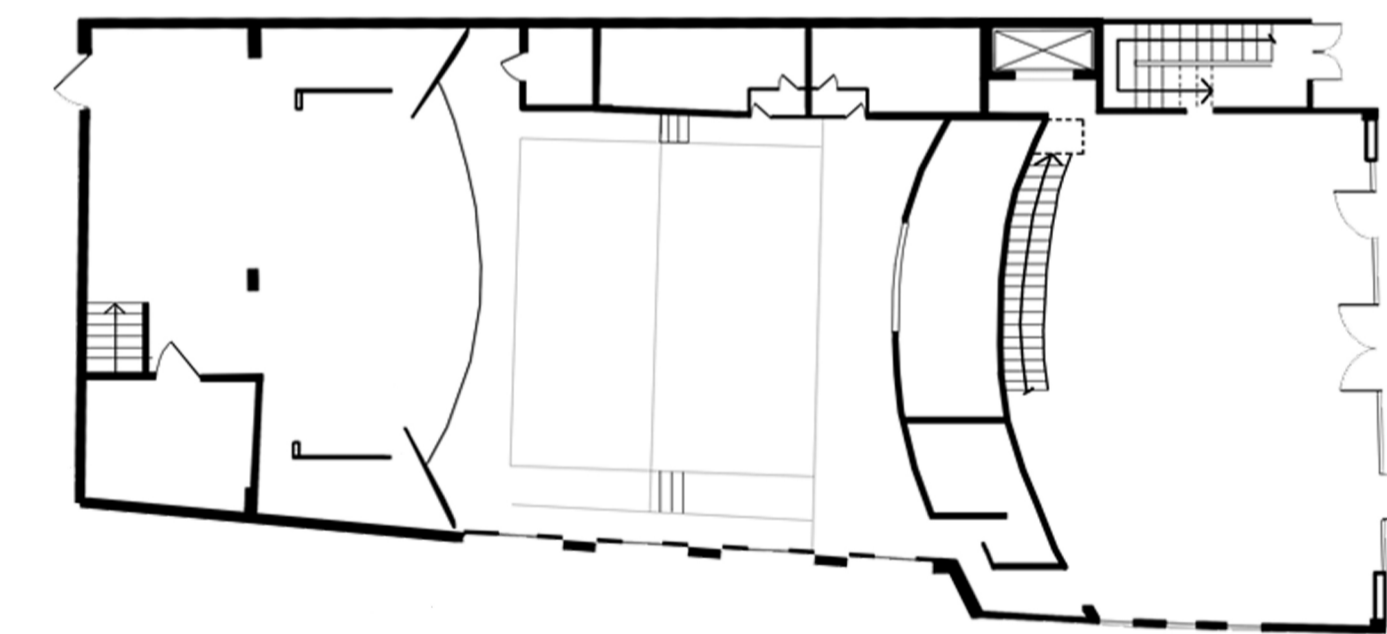


LEVEL ONE

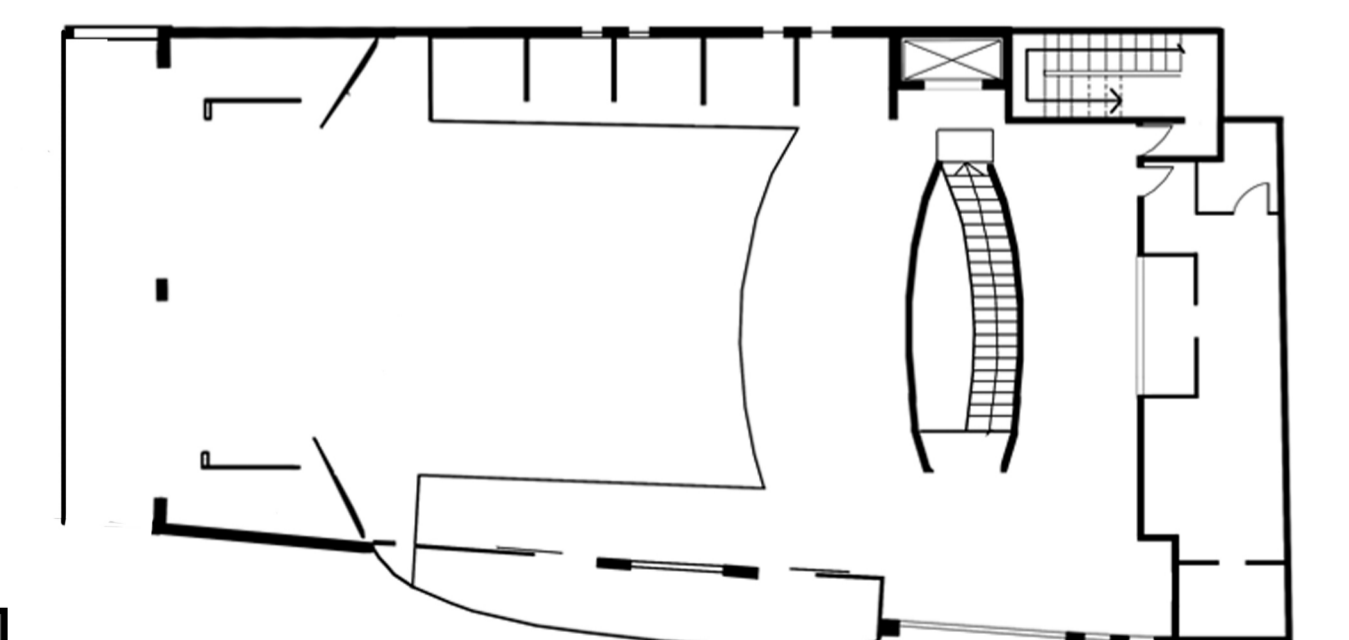

# AERIAL PLAN 1:200

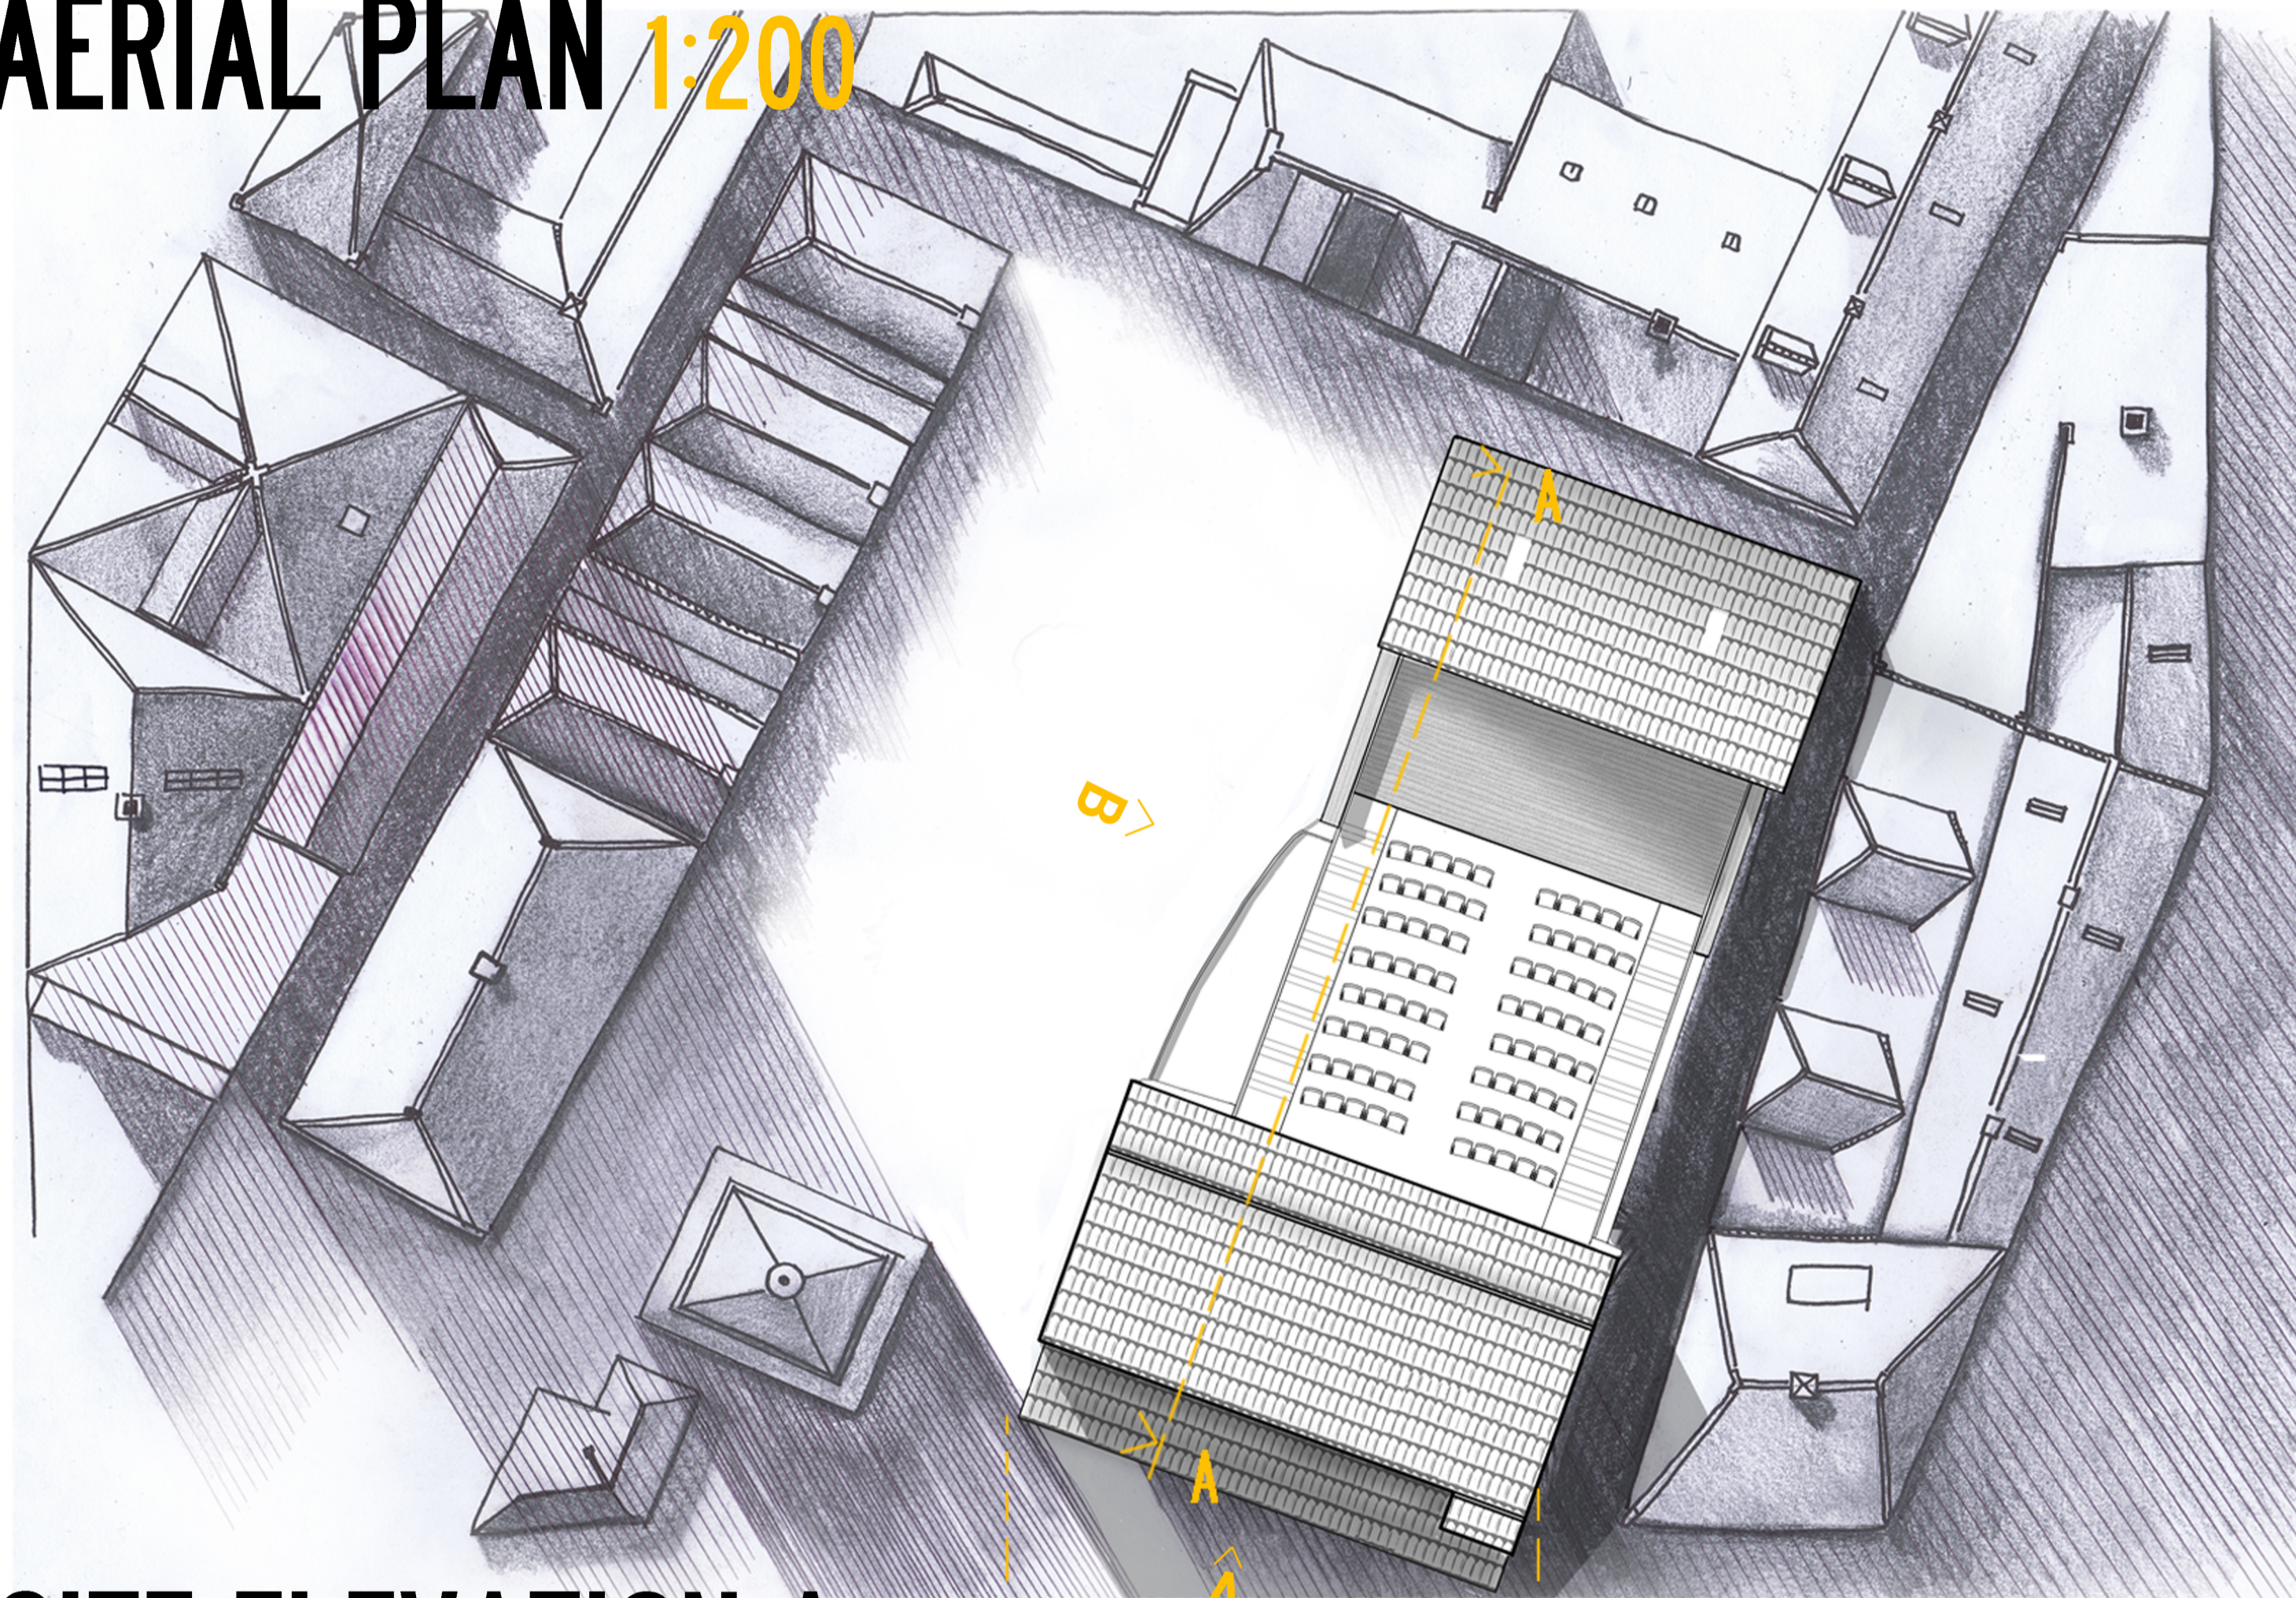

# SITE SECTION A-A' 1:200

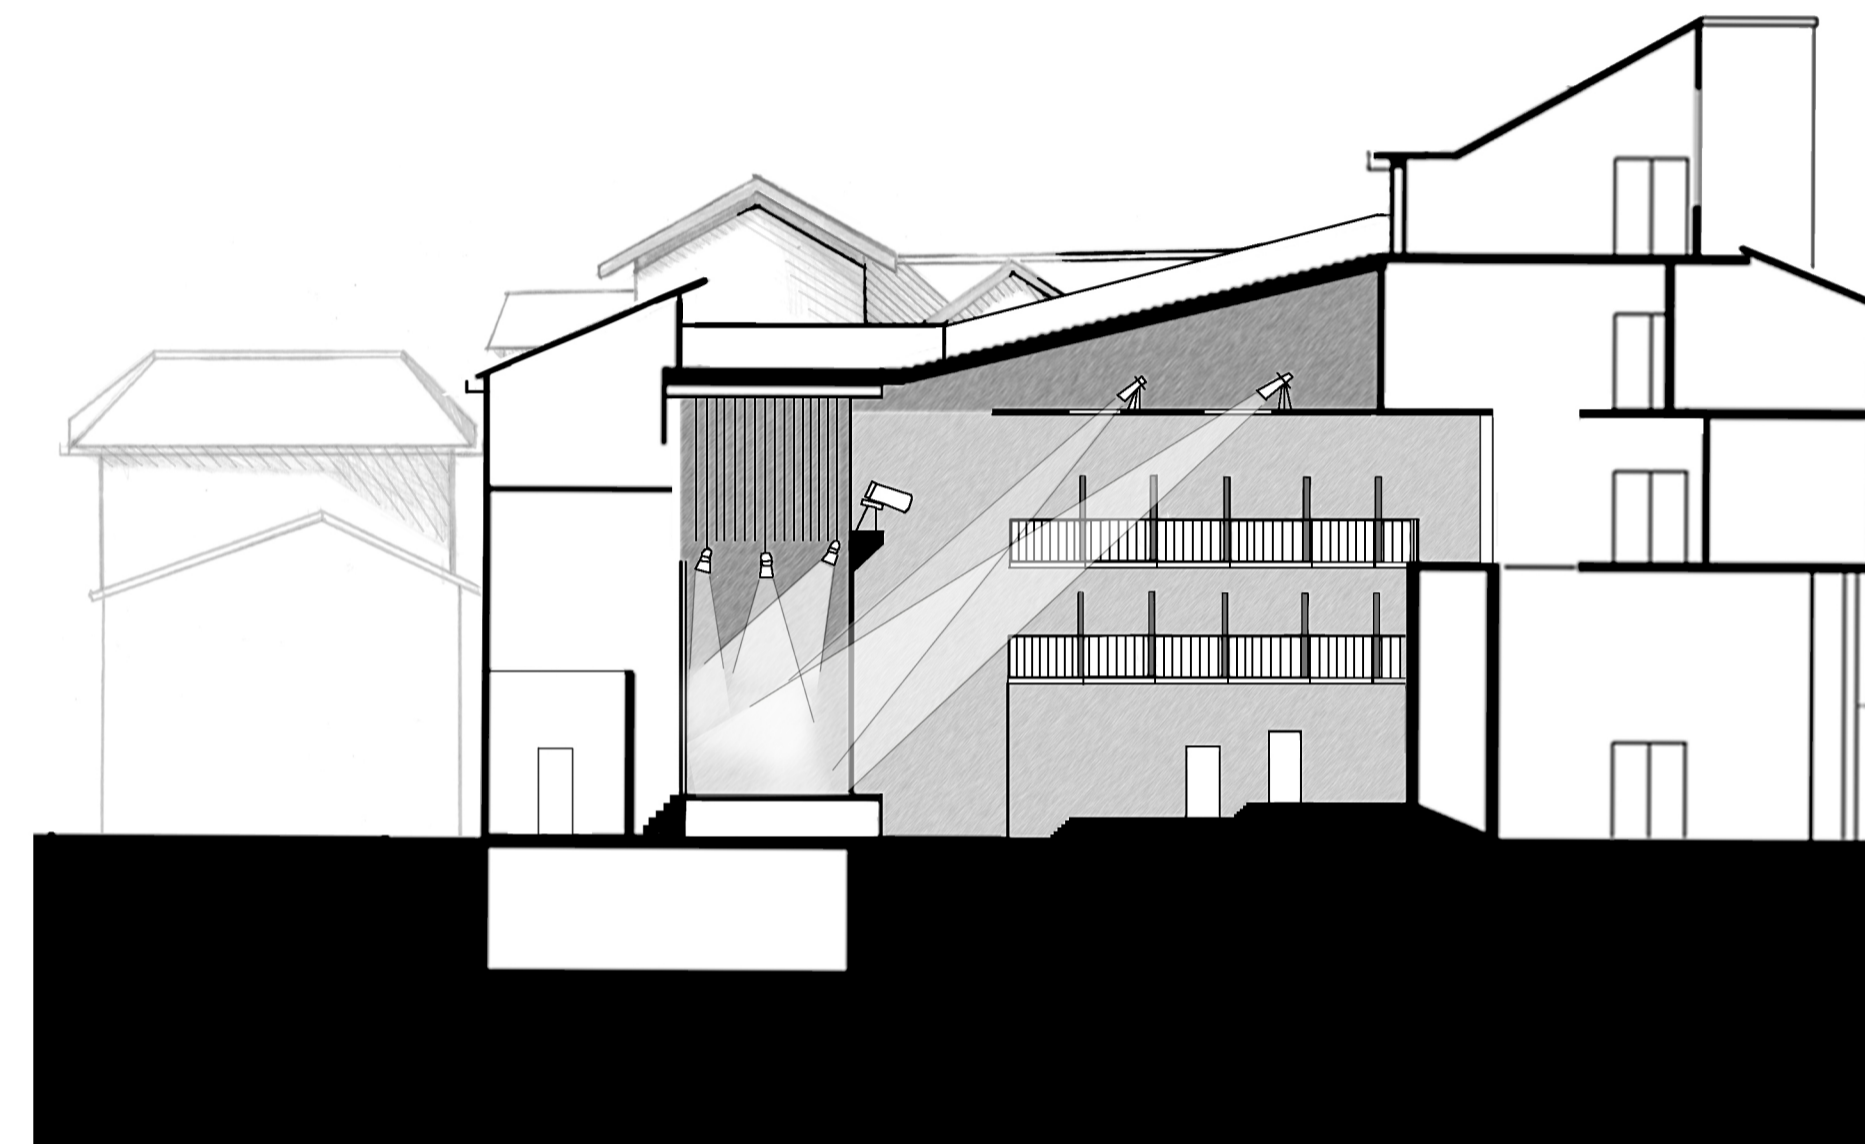

# SITE ELEVATION B 1:200



# SITE ELEVATION A 1:200

