


- 1 Reception
- 2 Office
- 3 Lift
- 4 Stairs
- 5 Ramp
- 6 Table Tennis Area
- 7 Toilet
- 8 Storage
- 9 Cafe Working Area
- 10 Eating Area
- 11 Sitting Area


Plan (Ground Floor)

Scale 1:200

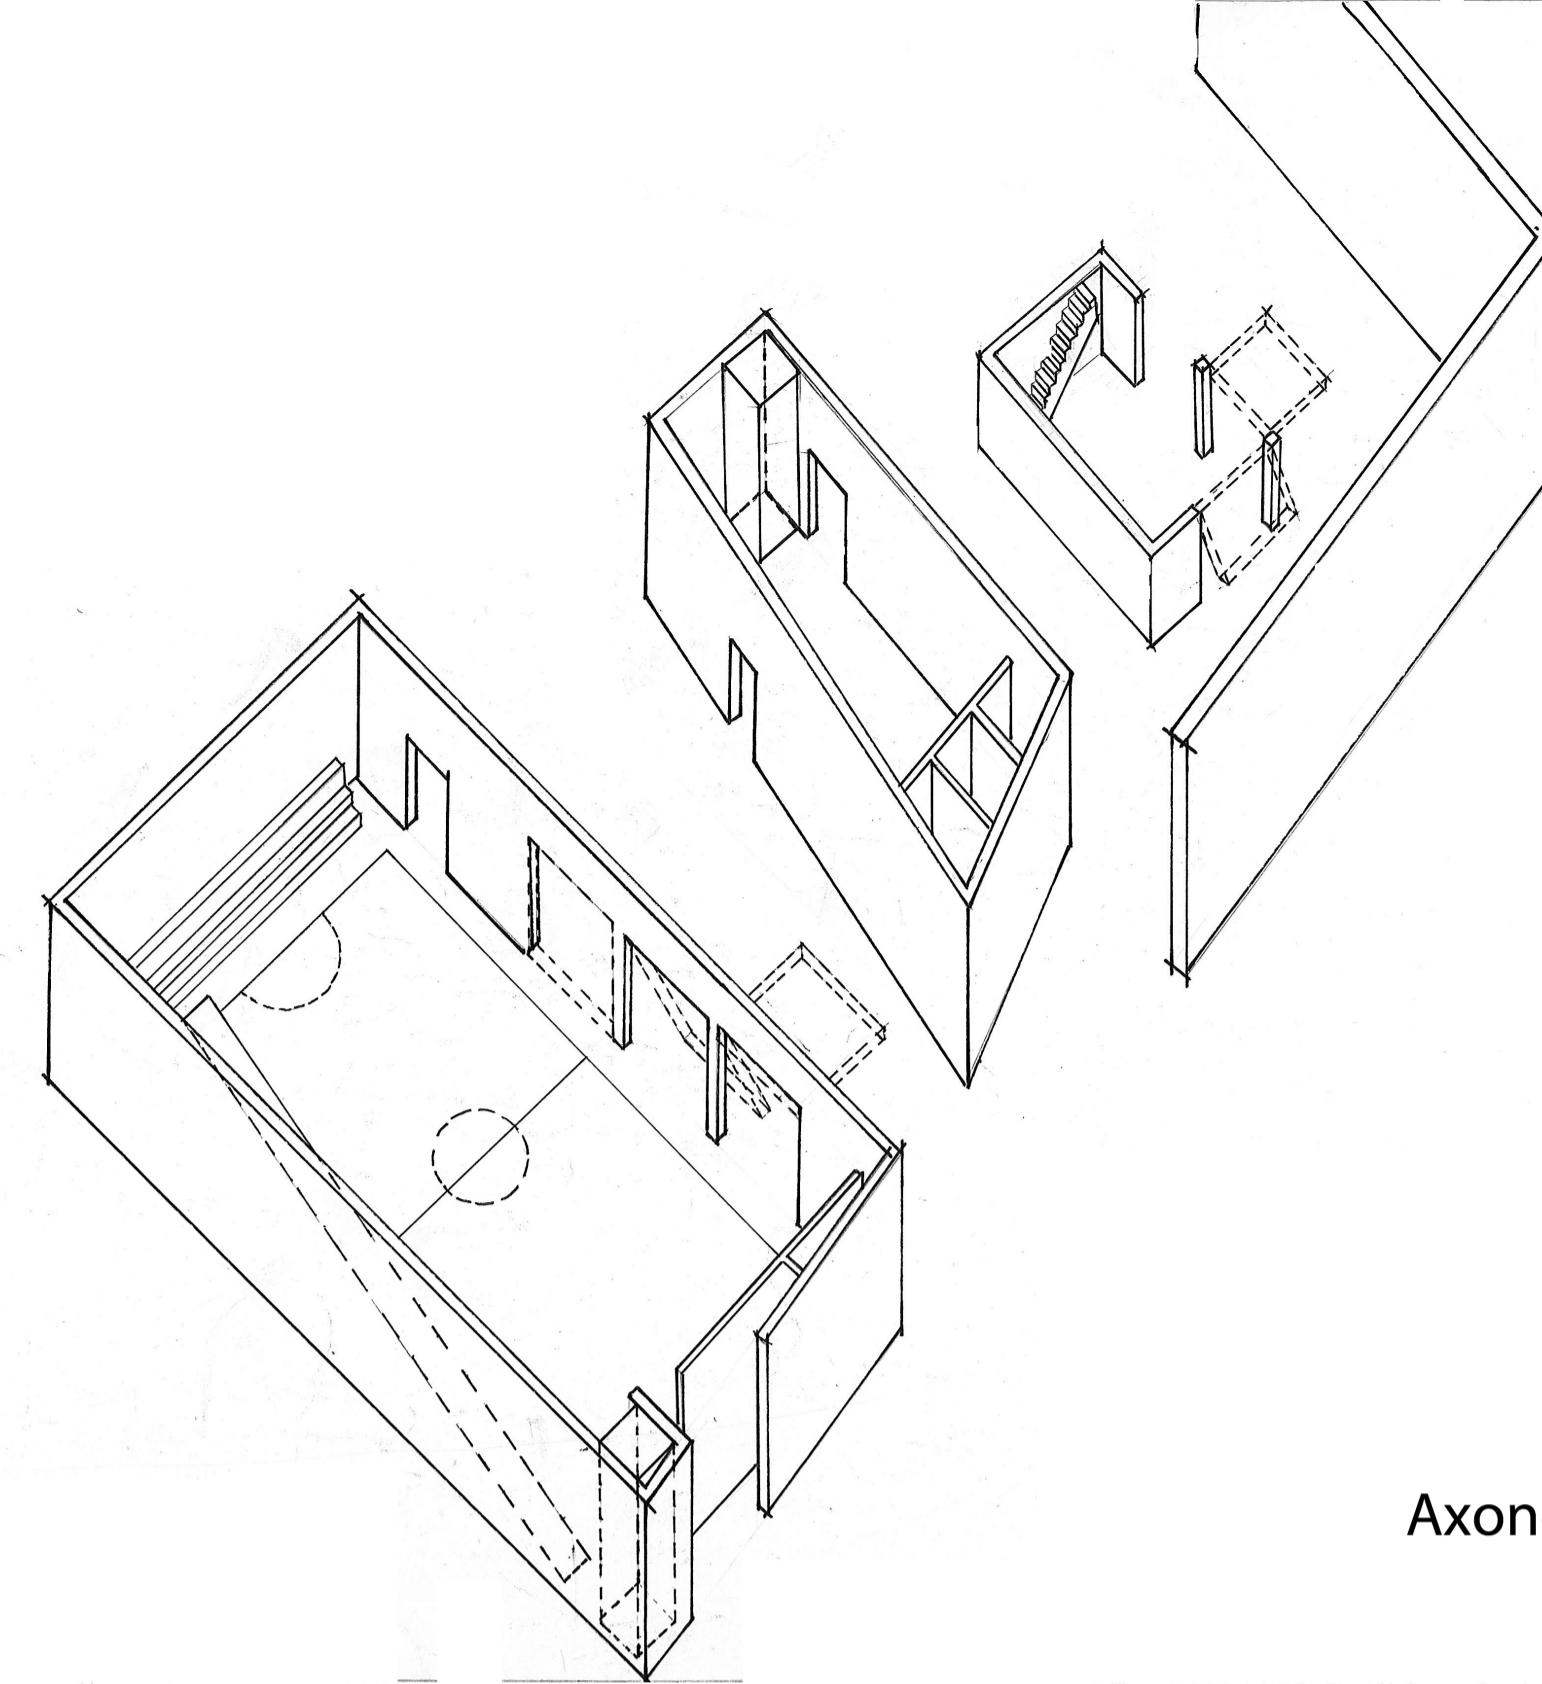

Axonometric Drawings (Ground Floor)


Scale 1:200

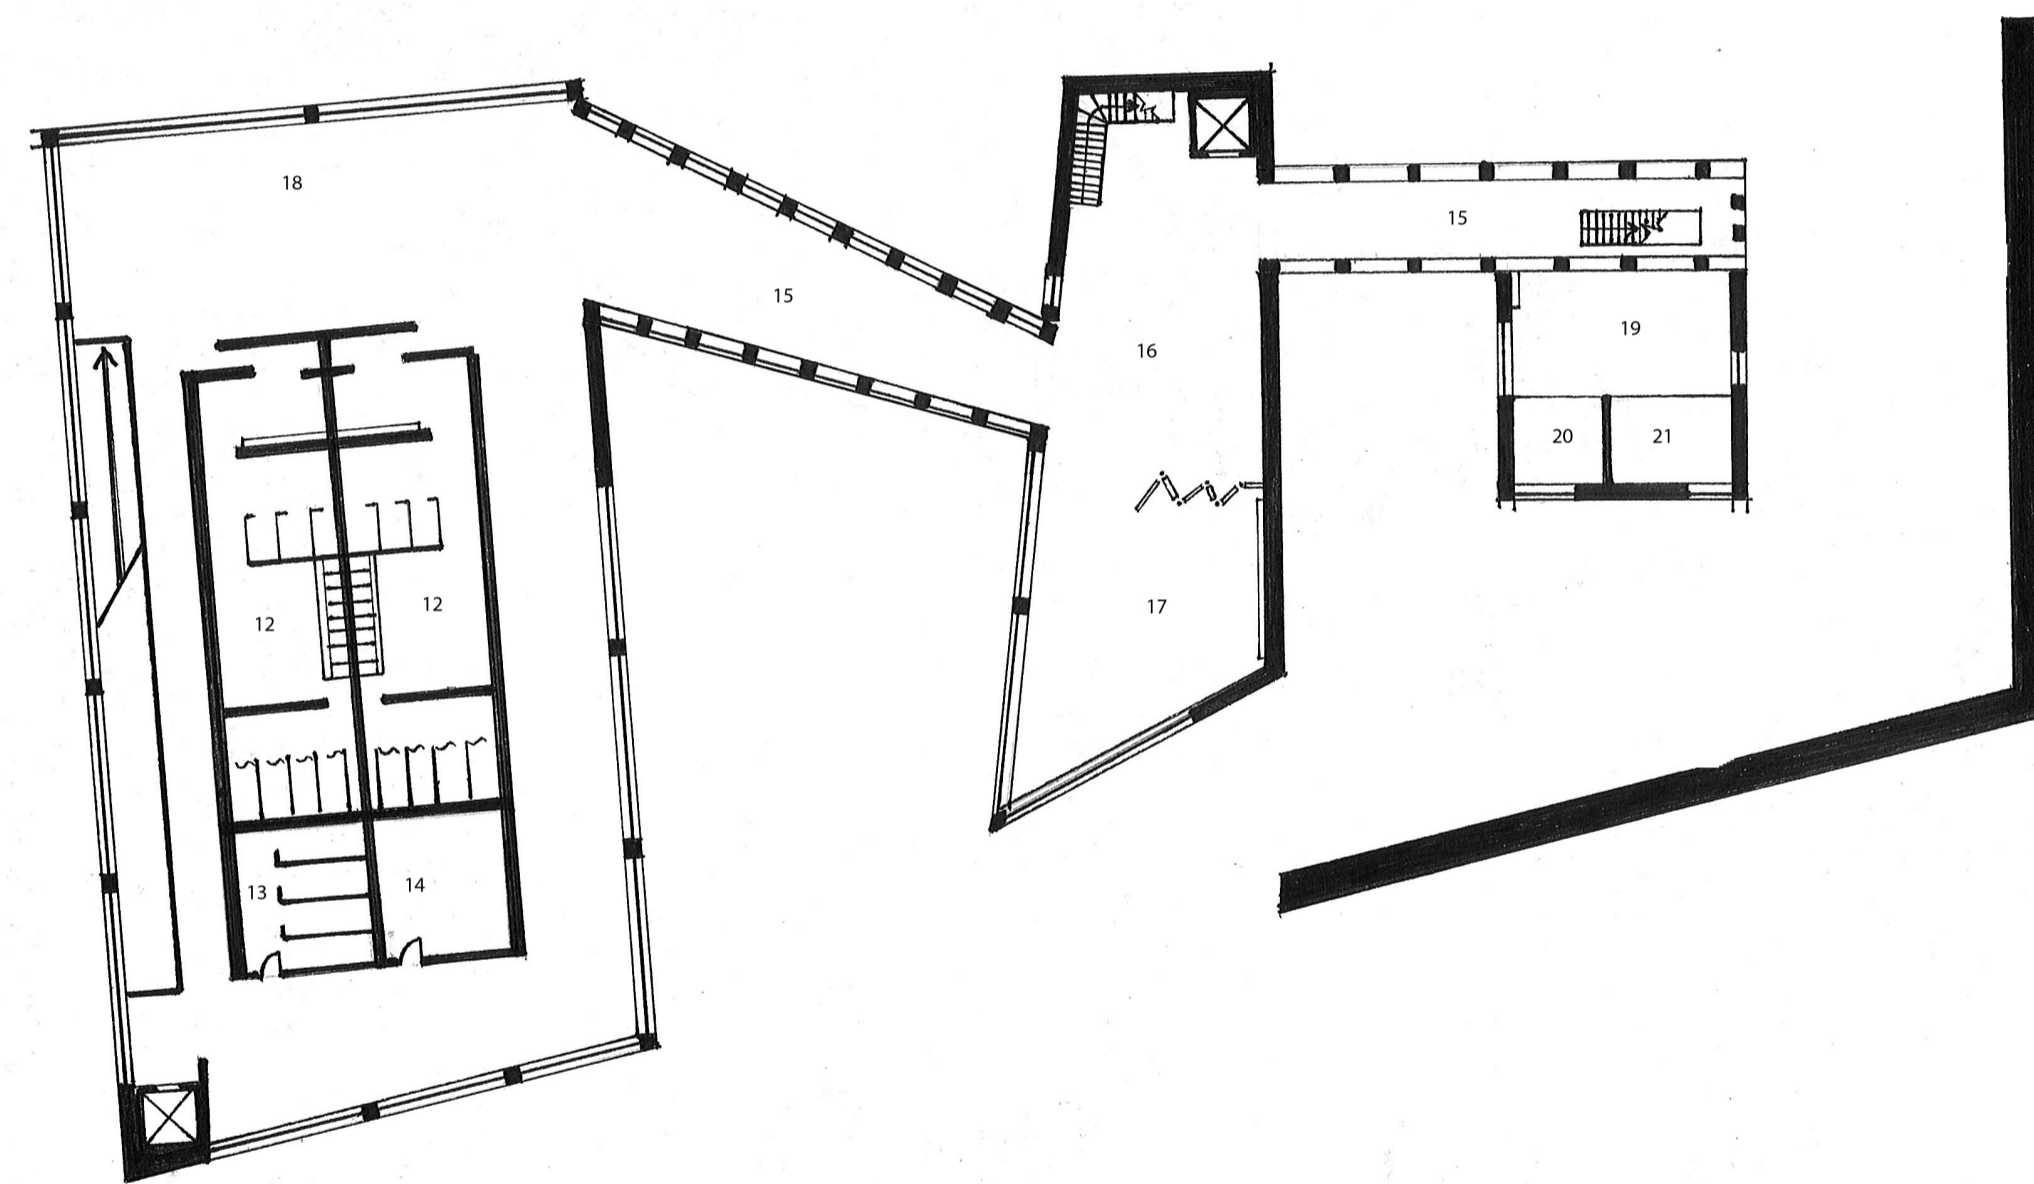

- 12 Changing Room
- 13 Lounge
- 14 Massage Room
- 15 Bridge
- 16 Cardio Area
- 17 Dancing Area
- 18 Sitting Area
- 19 Weight Lifting Area
- 20 Toilet
- 21 Office


Plan (First Floor)

Scale 1:200

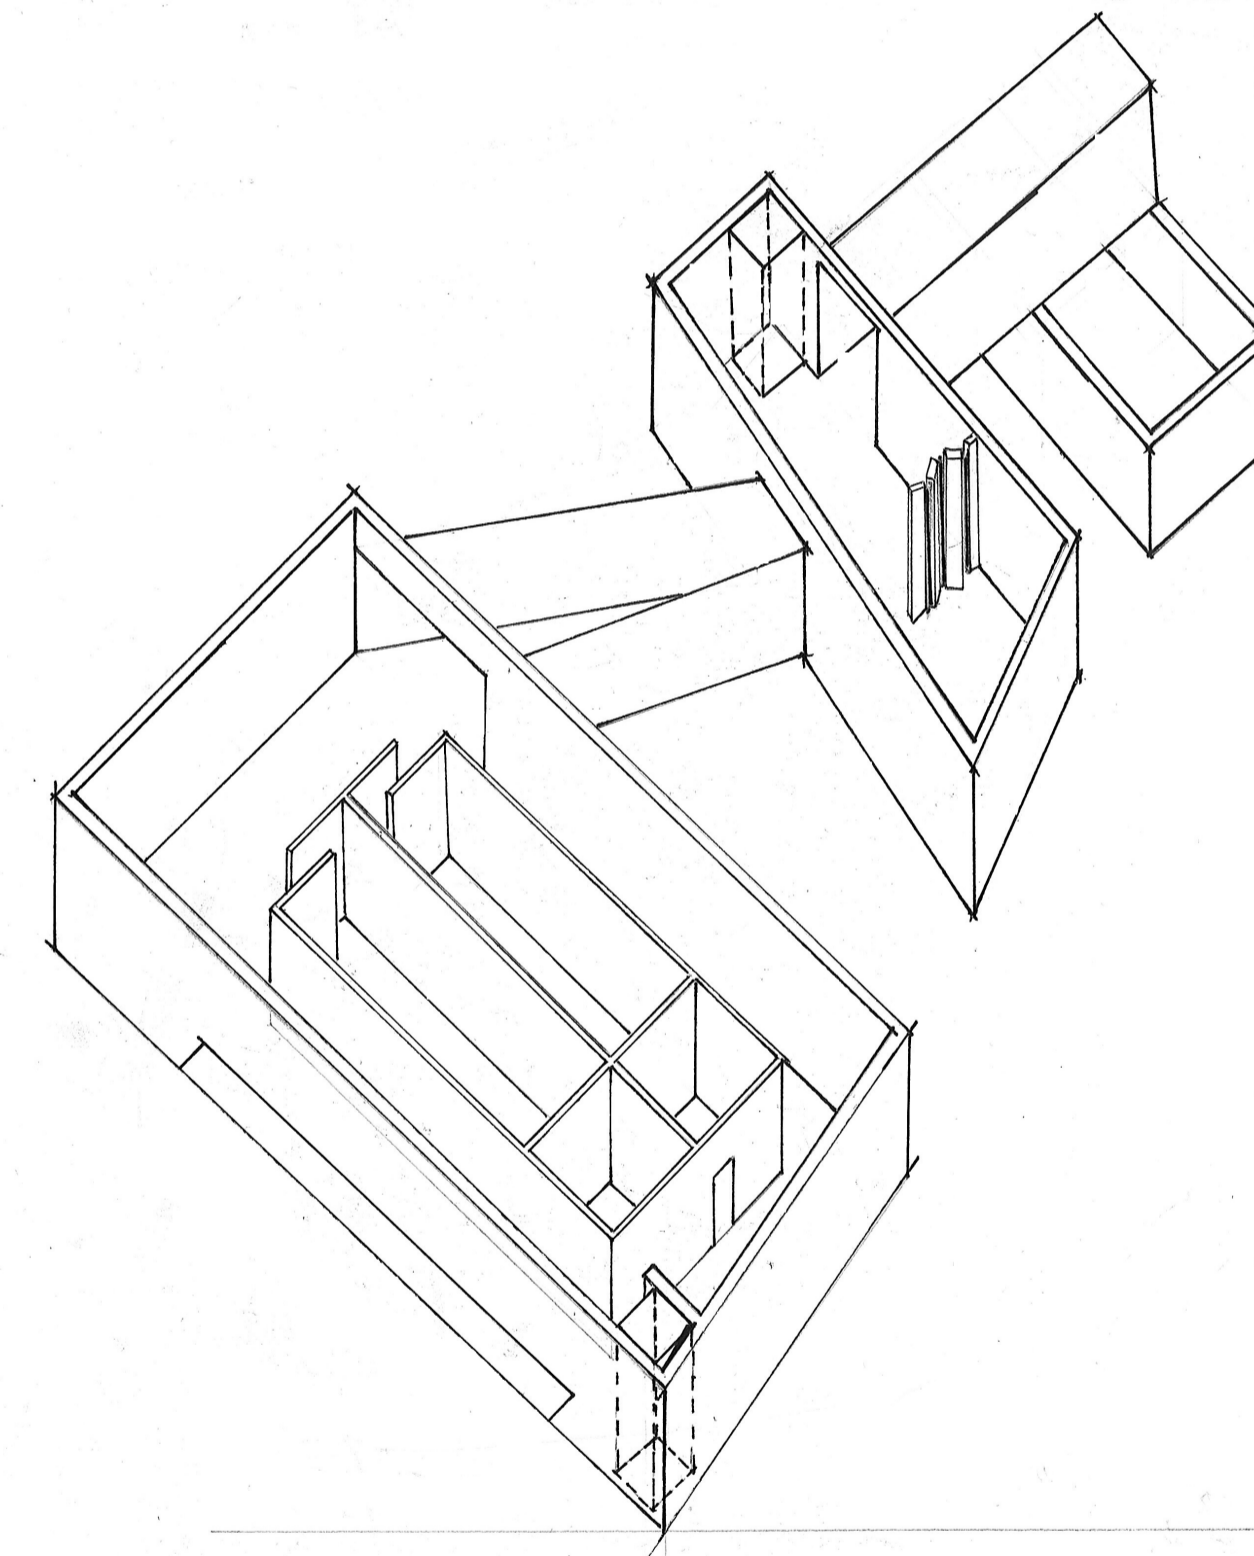


Axonometric Drawings (First Floor)

Scale 1:200

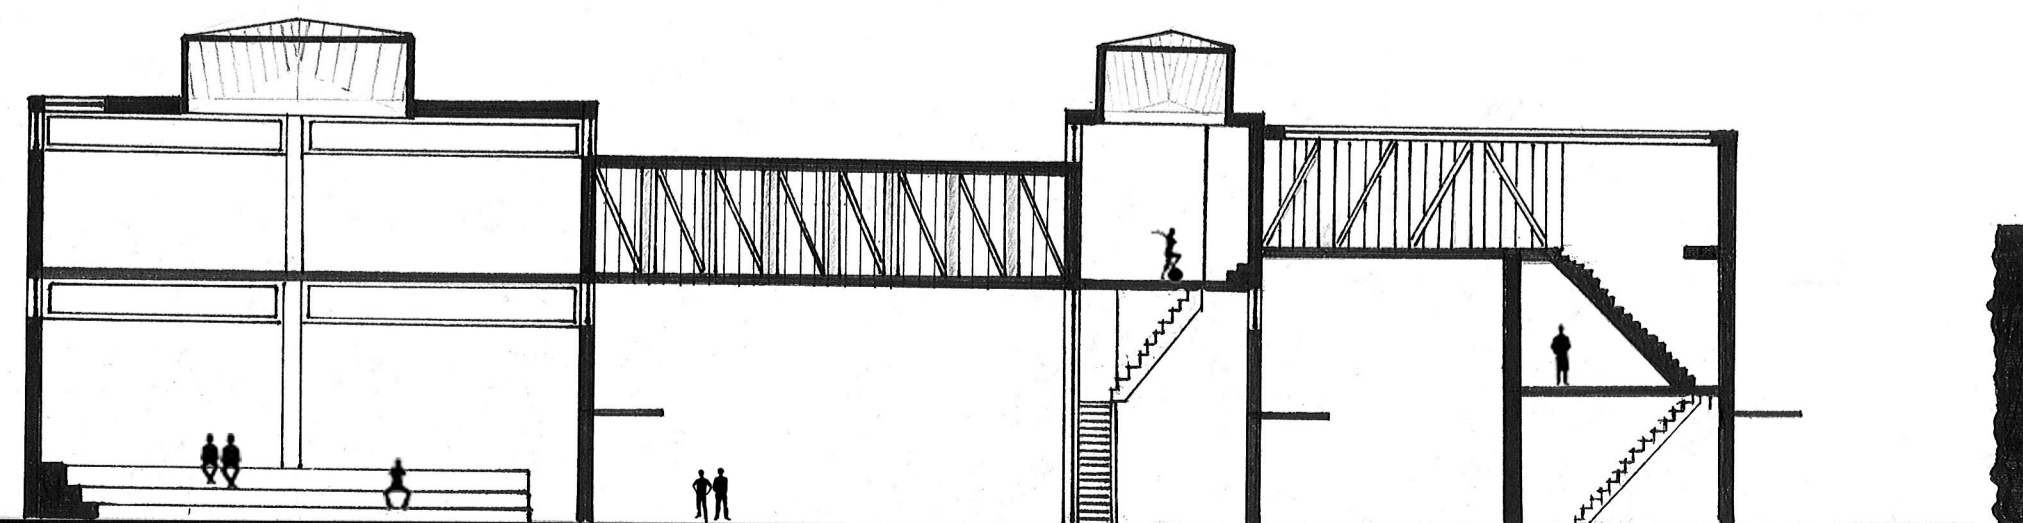

Section A\_A

Scale 1:200

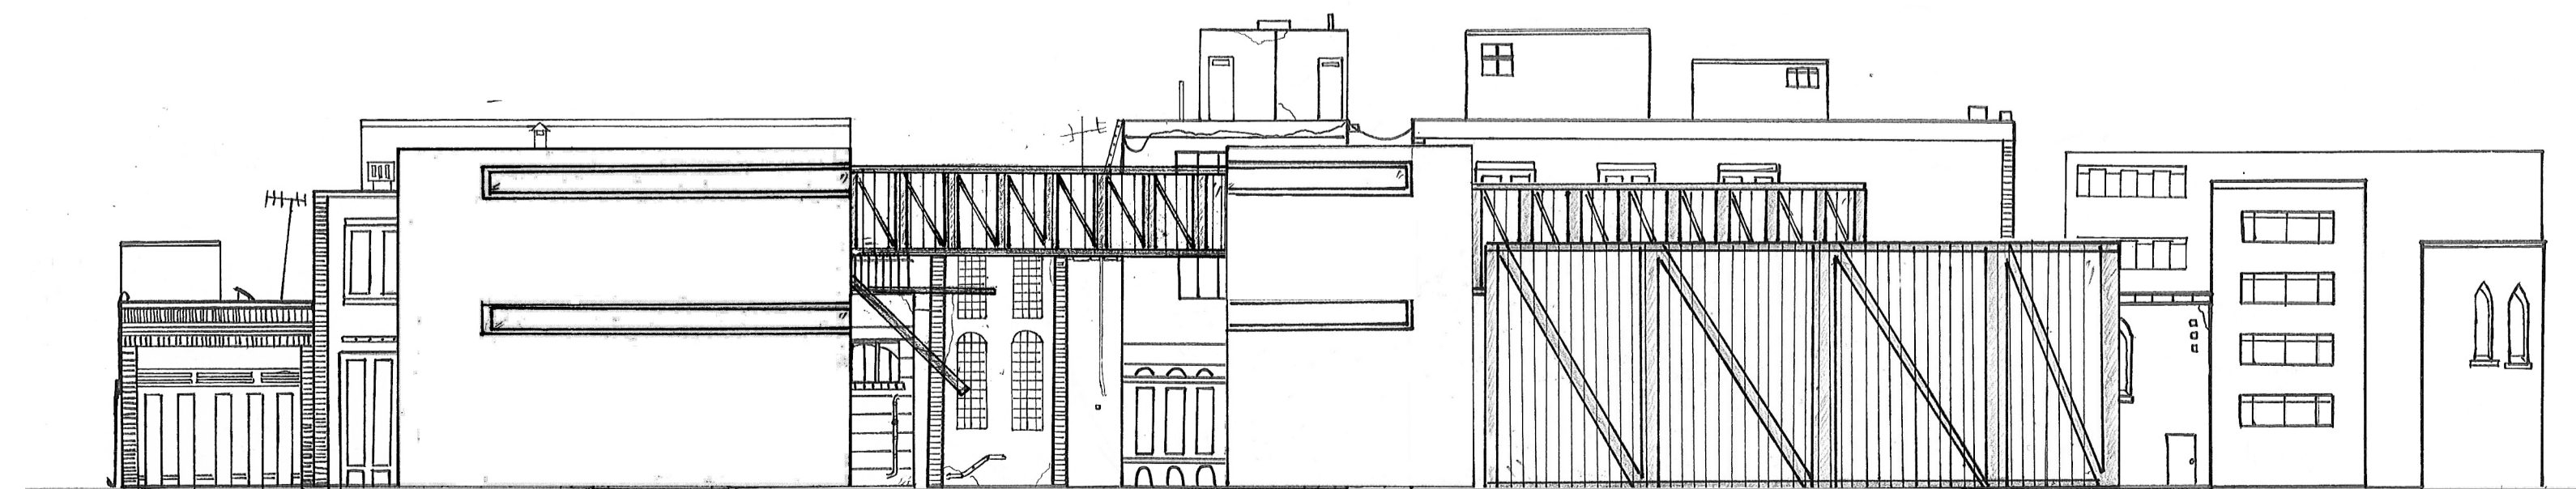

Elevation

Scale 1:200