


WHEN I WAS DESIGNING THIS BUILDING I THOUGHT OF DESIGNING SOMETHING THAT LOOKS LIKE IT WAS LANDED HERE FROM A DIFFERENT WORLD, SO I TOOK THE IDEA OF MAKING THE BUILDING LOOKING LIKE A SPACESHIP, BECAUSE THIS BUILDING REPRESENTS CARS AND INTRODUCES NEW TECHNOLOGIES TO OUR WORLD.



MOST OF THE BUILDING IS ENCLOSED AND MAKES PEOPLE CURIOUS ABOUT WHAT IS GOING ON INSIDE AND THAT DRAWS ATTENTION AND MAKES PEOPLE WANTING TO VISIT THIS PLACE. THE TOP FLOOR IS A COMPLETELY PRIVATE DESIGN AND RESEARCH LAB. IT IS RAISED TO KEEP EVERY PROJECT SECRETIVE TO THE OUTSIDE WORLD. MAIN STRUCTURES HOLDING THE TOP FLOOR ARE THESE THREE LOAD BEARING WALLS SURROUNDING THE BUILDING; THEY ALSO ACT AS THE MAIN CIRCULATION THROUGHOUT THE BUILDING.

STEEL, GLASS AND CONCRETE ARE USED AS CLADDINGS TO MAKE HEAVY AND STRONG STRUCTURE AS THIS BUILDING NEEDS IT. EACH LEVEL IS PLANNED SLIGHTLY DIFFERENT FROM ONE ANOTHER WITH COMPLETE DIFFERENT FUNCTIONS. BUILDING CONSISTS OF 4 MAIN LEVELS AND 2 PLAYGROUND LEVEL MAKING IT A COMPLETELY UNIQUE FROM ANY OTHER BUILDING IT MIGHT EVEN BE THE FIRST OF ITS KIND.


THE EXTRA FLOORS HERE IN THE OPEN SPACE ARE PLAYGROUND FOR ADULTS AND CHILDREN TO ENJOY AND EXPERIENCE SOMETHING THEY DIDN'T EXPECT TO EXPERIENCE FROM THIS TYPE OF BUILDING. ALTHOUGH THE MAIN FUNCTION OF THE BUILDING IS AUTOMOTIVE EXHIBITIONS THIS COULD BE THE KEY FUNCTION OF THE BUILDING. BECAUSE IT IS ENJOYABLE AND UNIQUE IT MAKES PEOPLE TO REMEMBER THIS BUILDING AND KNOW THIS BUILDING BECAUSE OF THIS FUNCTION AND IT IS ALSO A VERY PROFITABLE ASSET OF THE BUILDING.

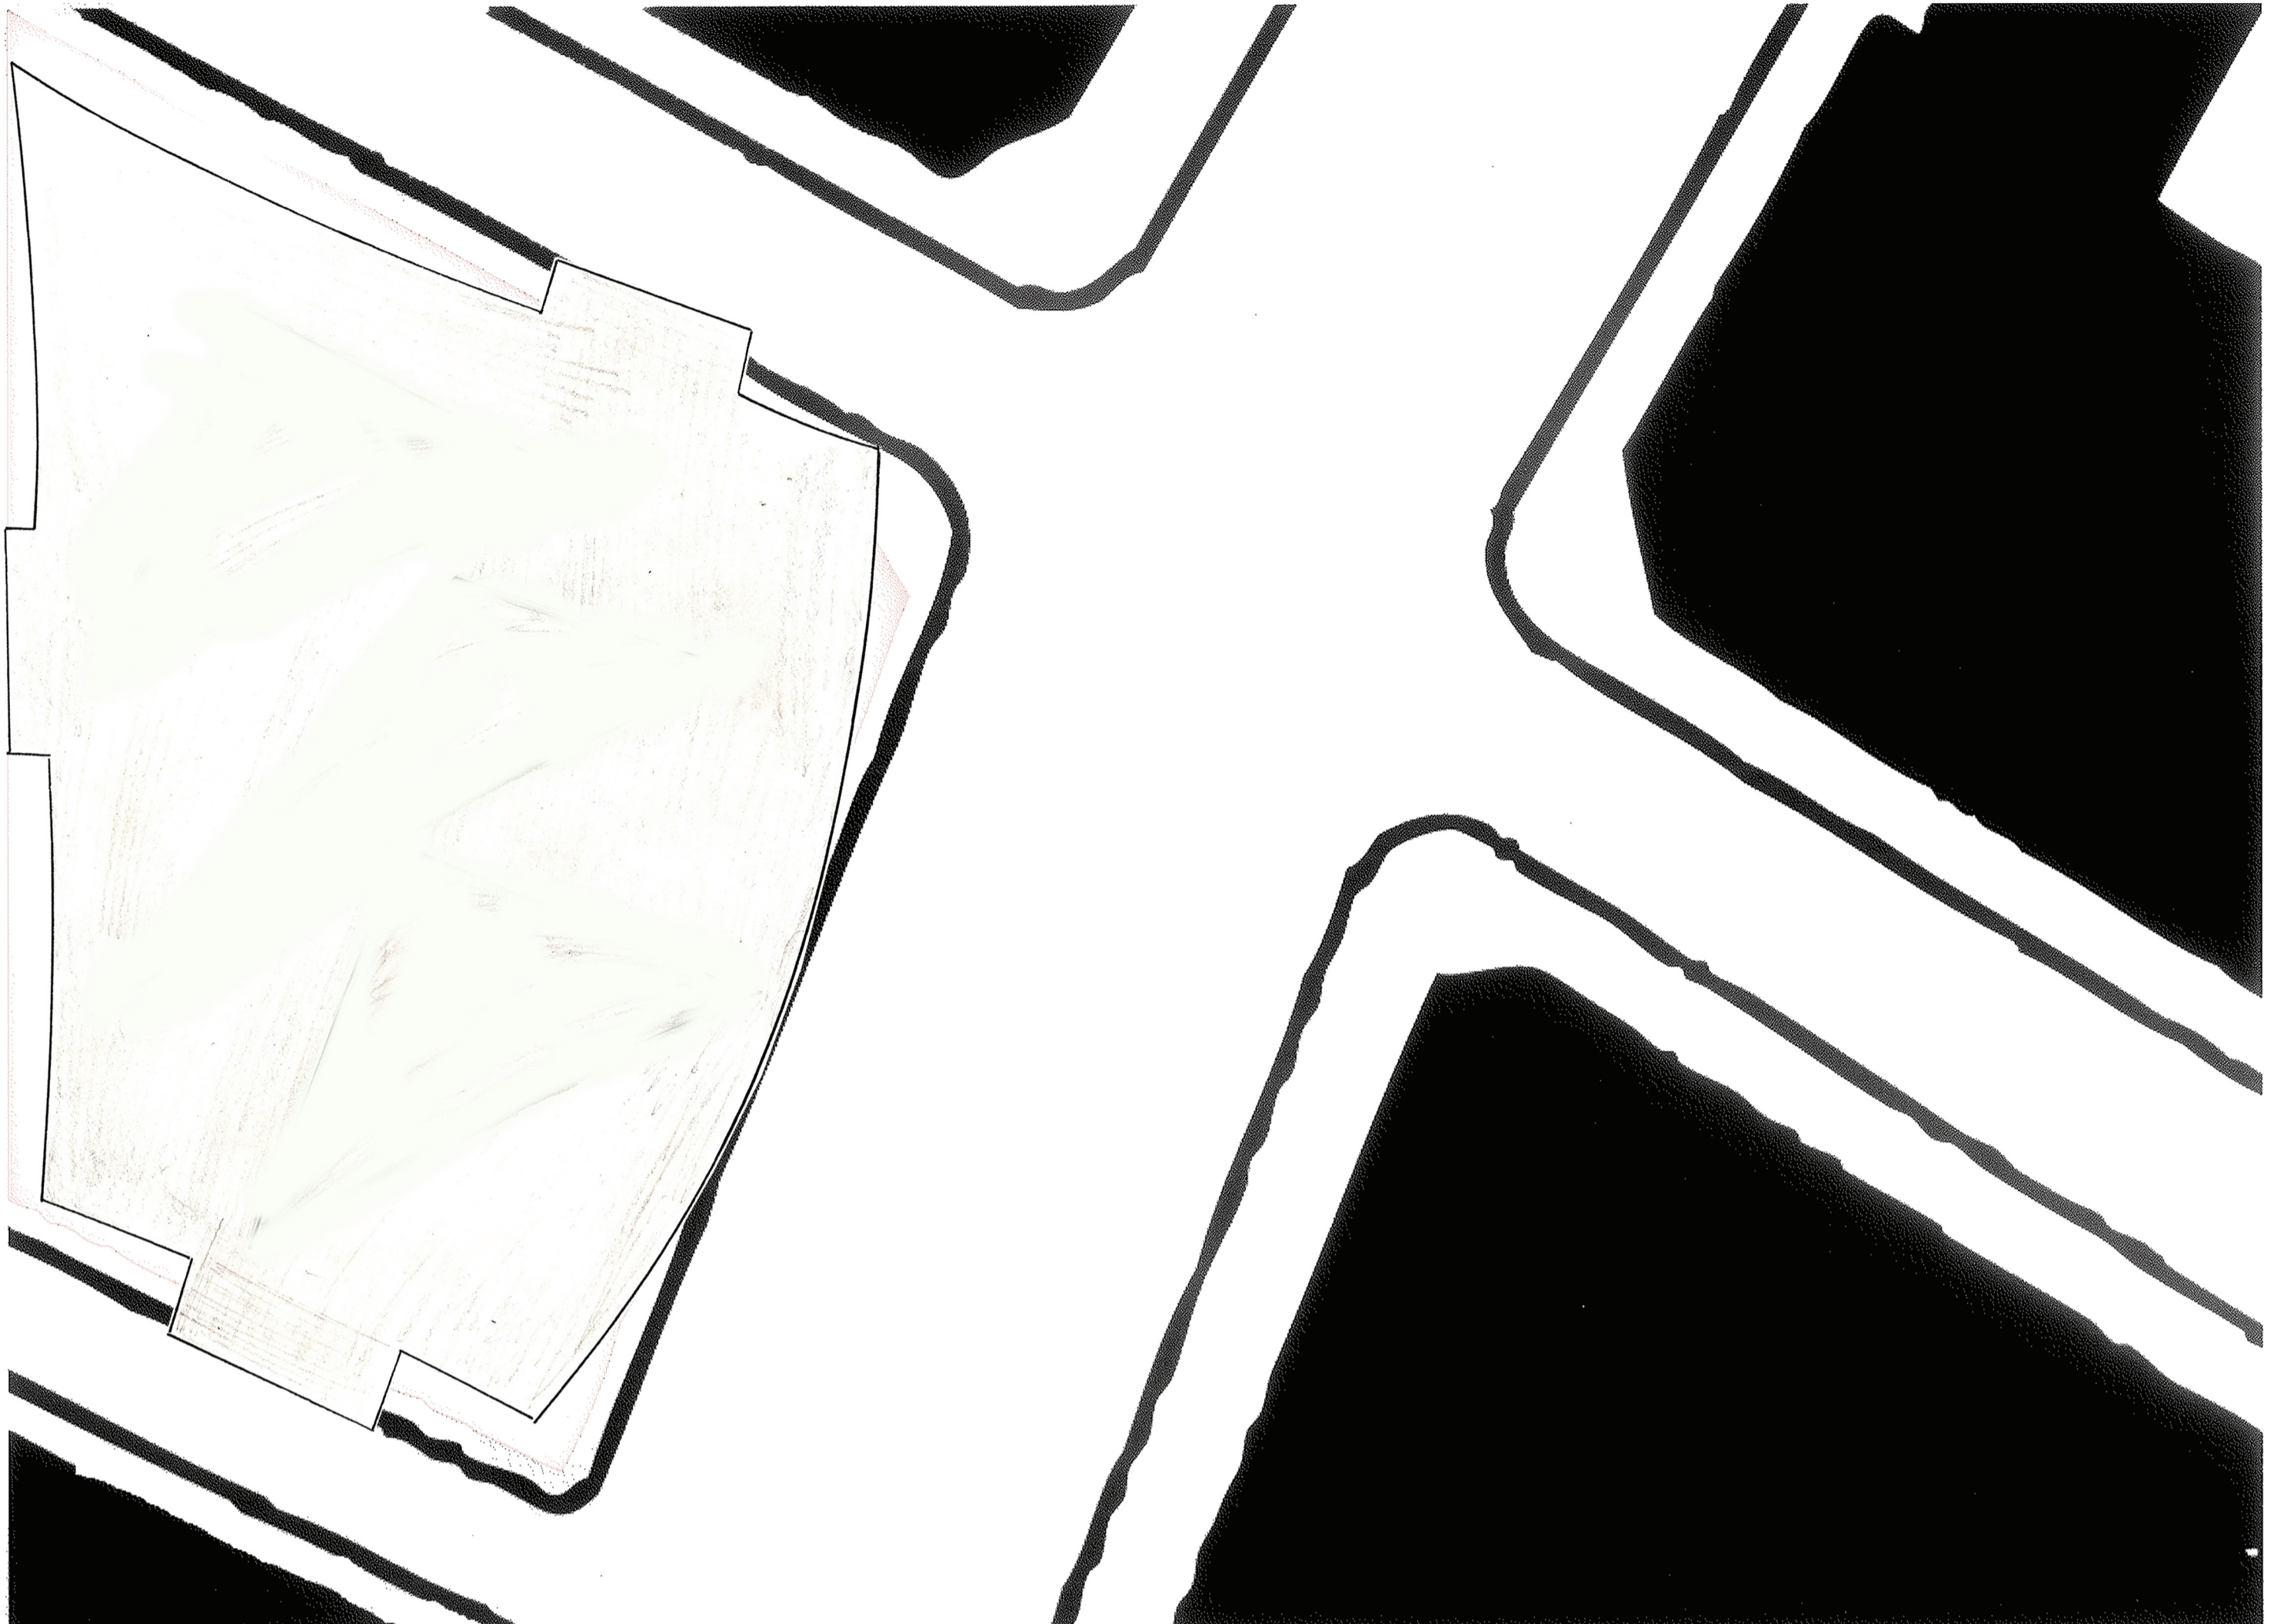

SITE PLAN 1:200

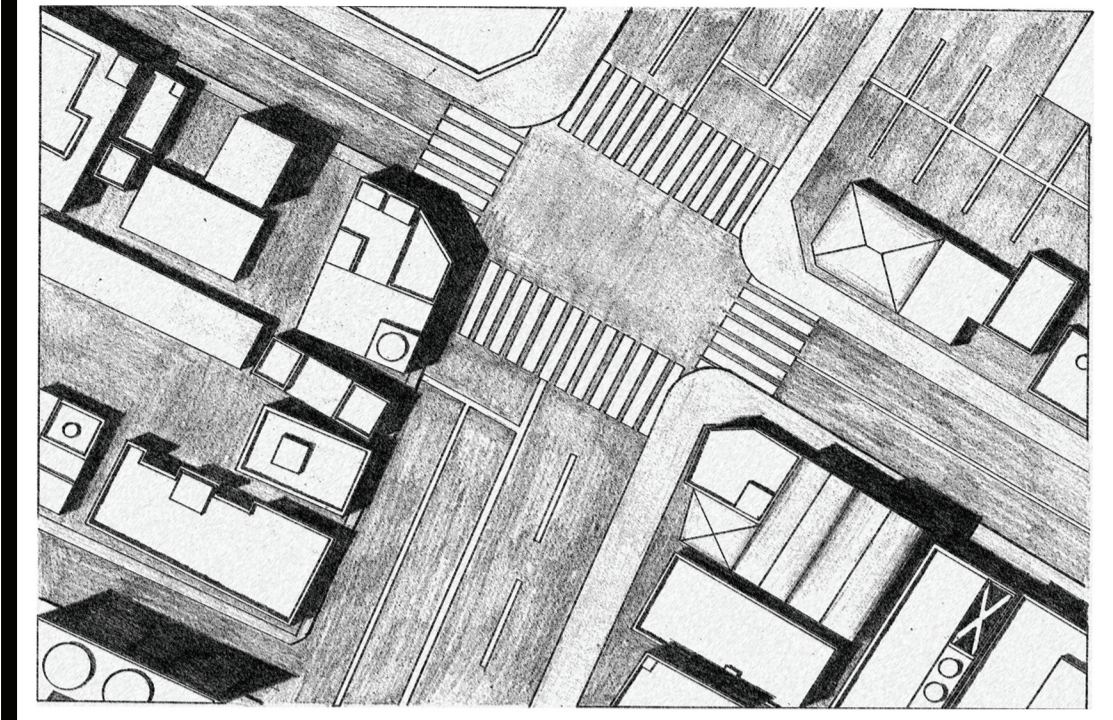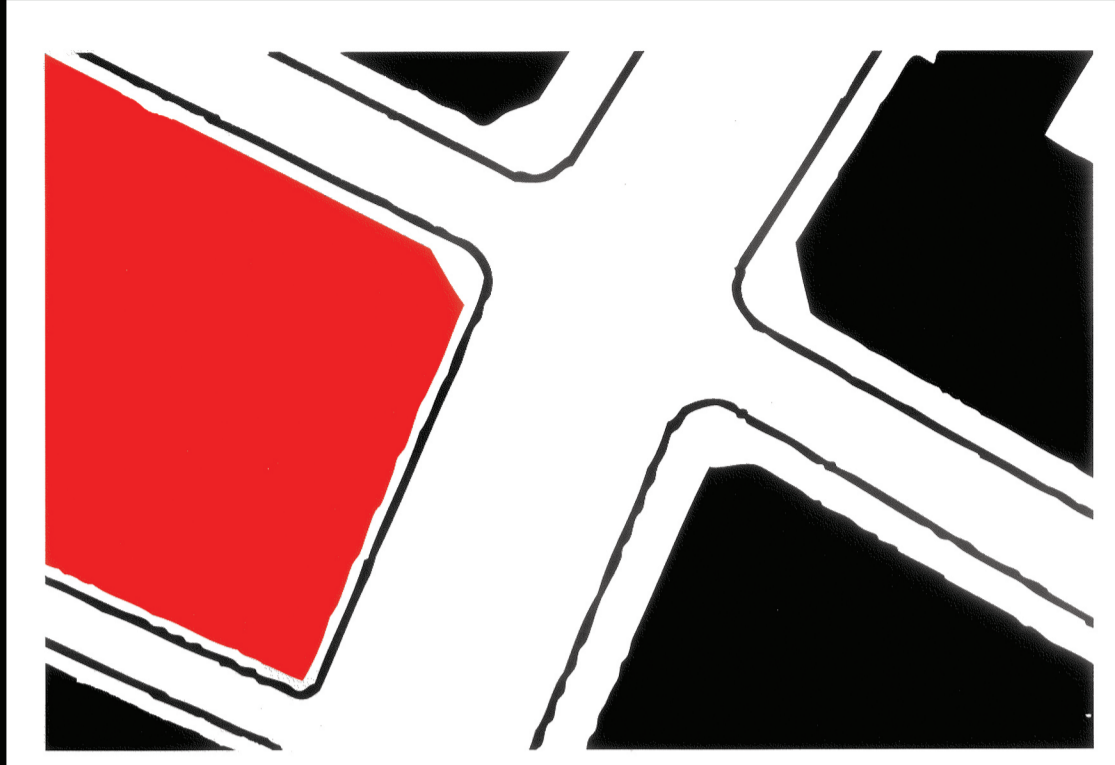


SITE INFORMATION BOX

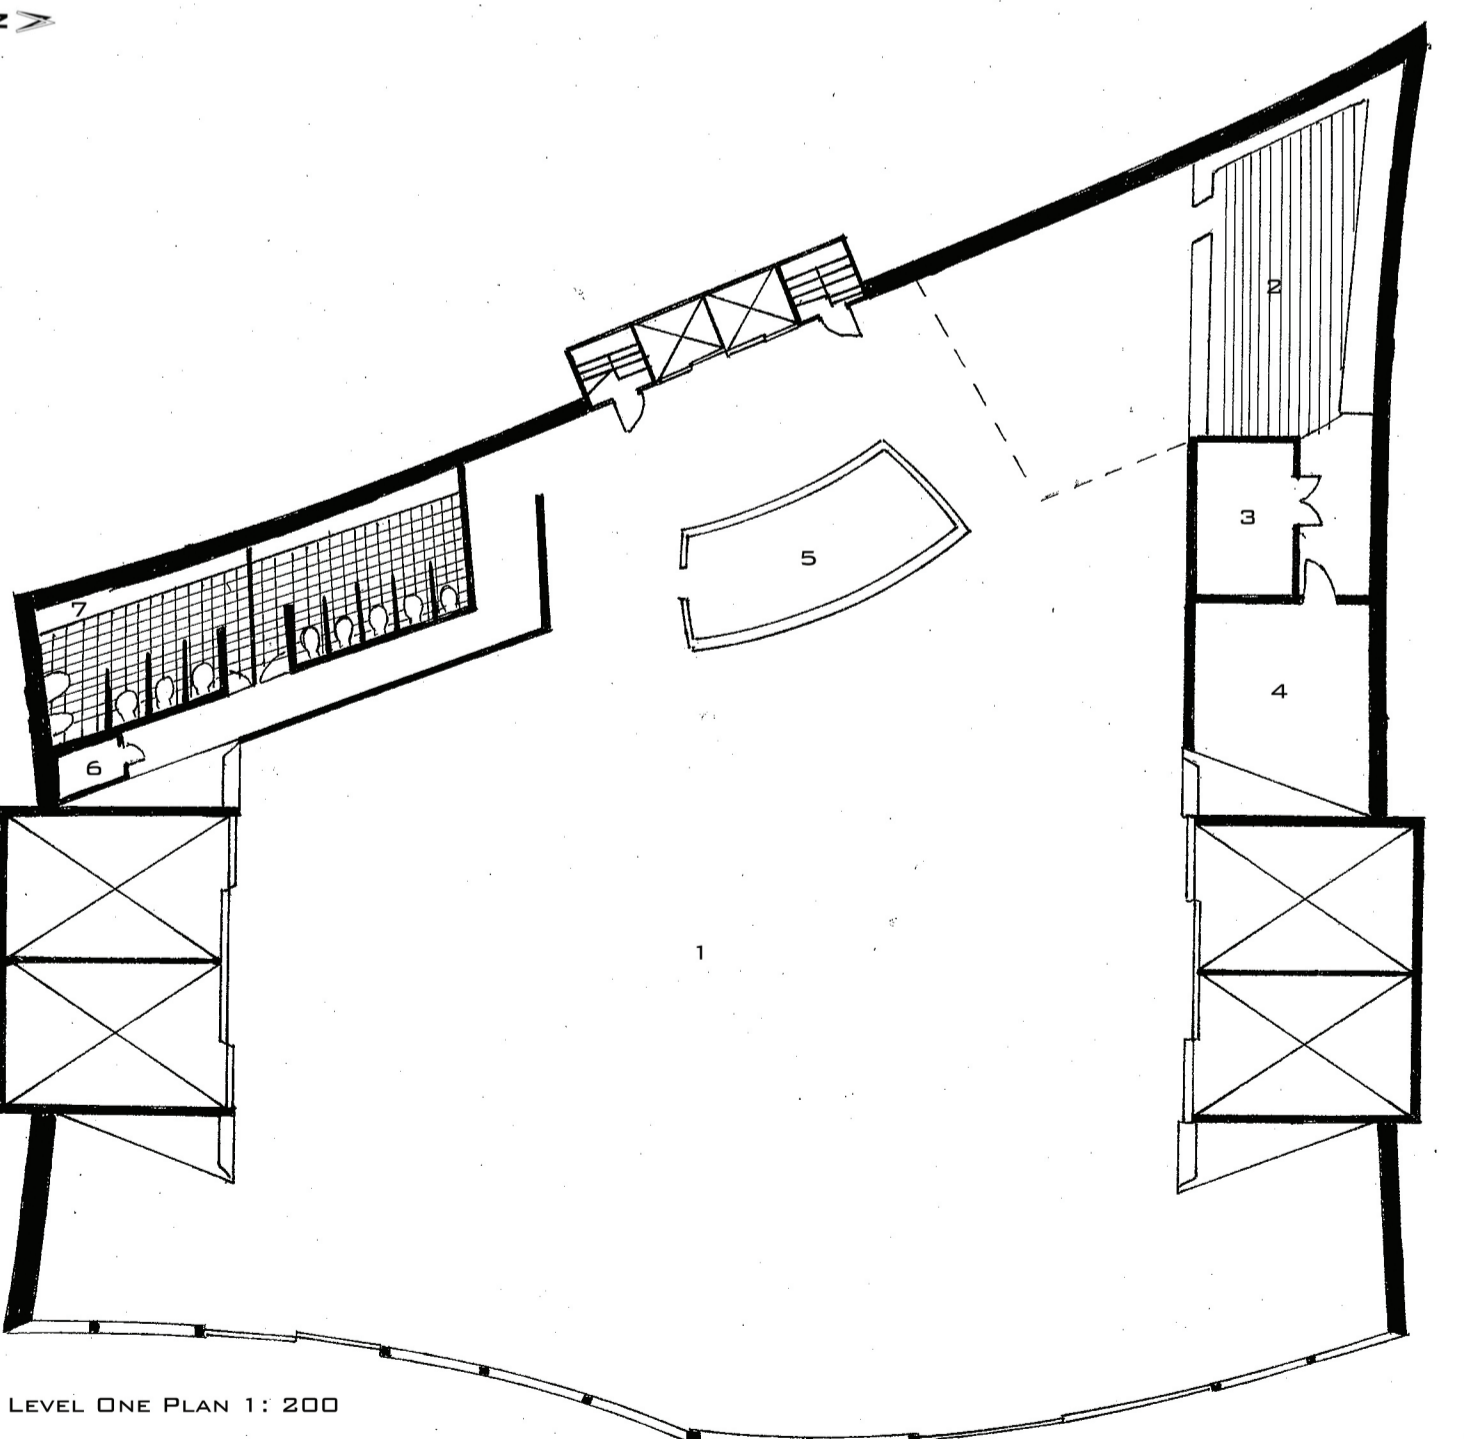


LEVEL ONE PLAN 1: 200

- MAIN SHOW ROOM:
- 1.SHOW ROOM
 - 2.CAFE
 - 3.STORAGE/TRASH
 - 4.TEAM ROOM
 - 5.SERVICE DESK
 - 6.CLEANERS STORAGE
 - 7.PUBLIC TOILETS

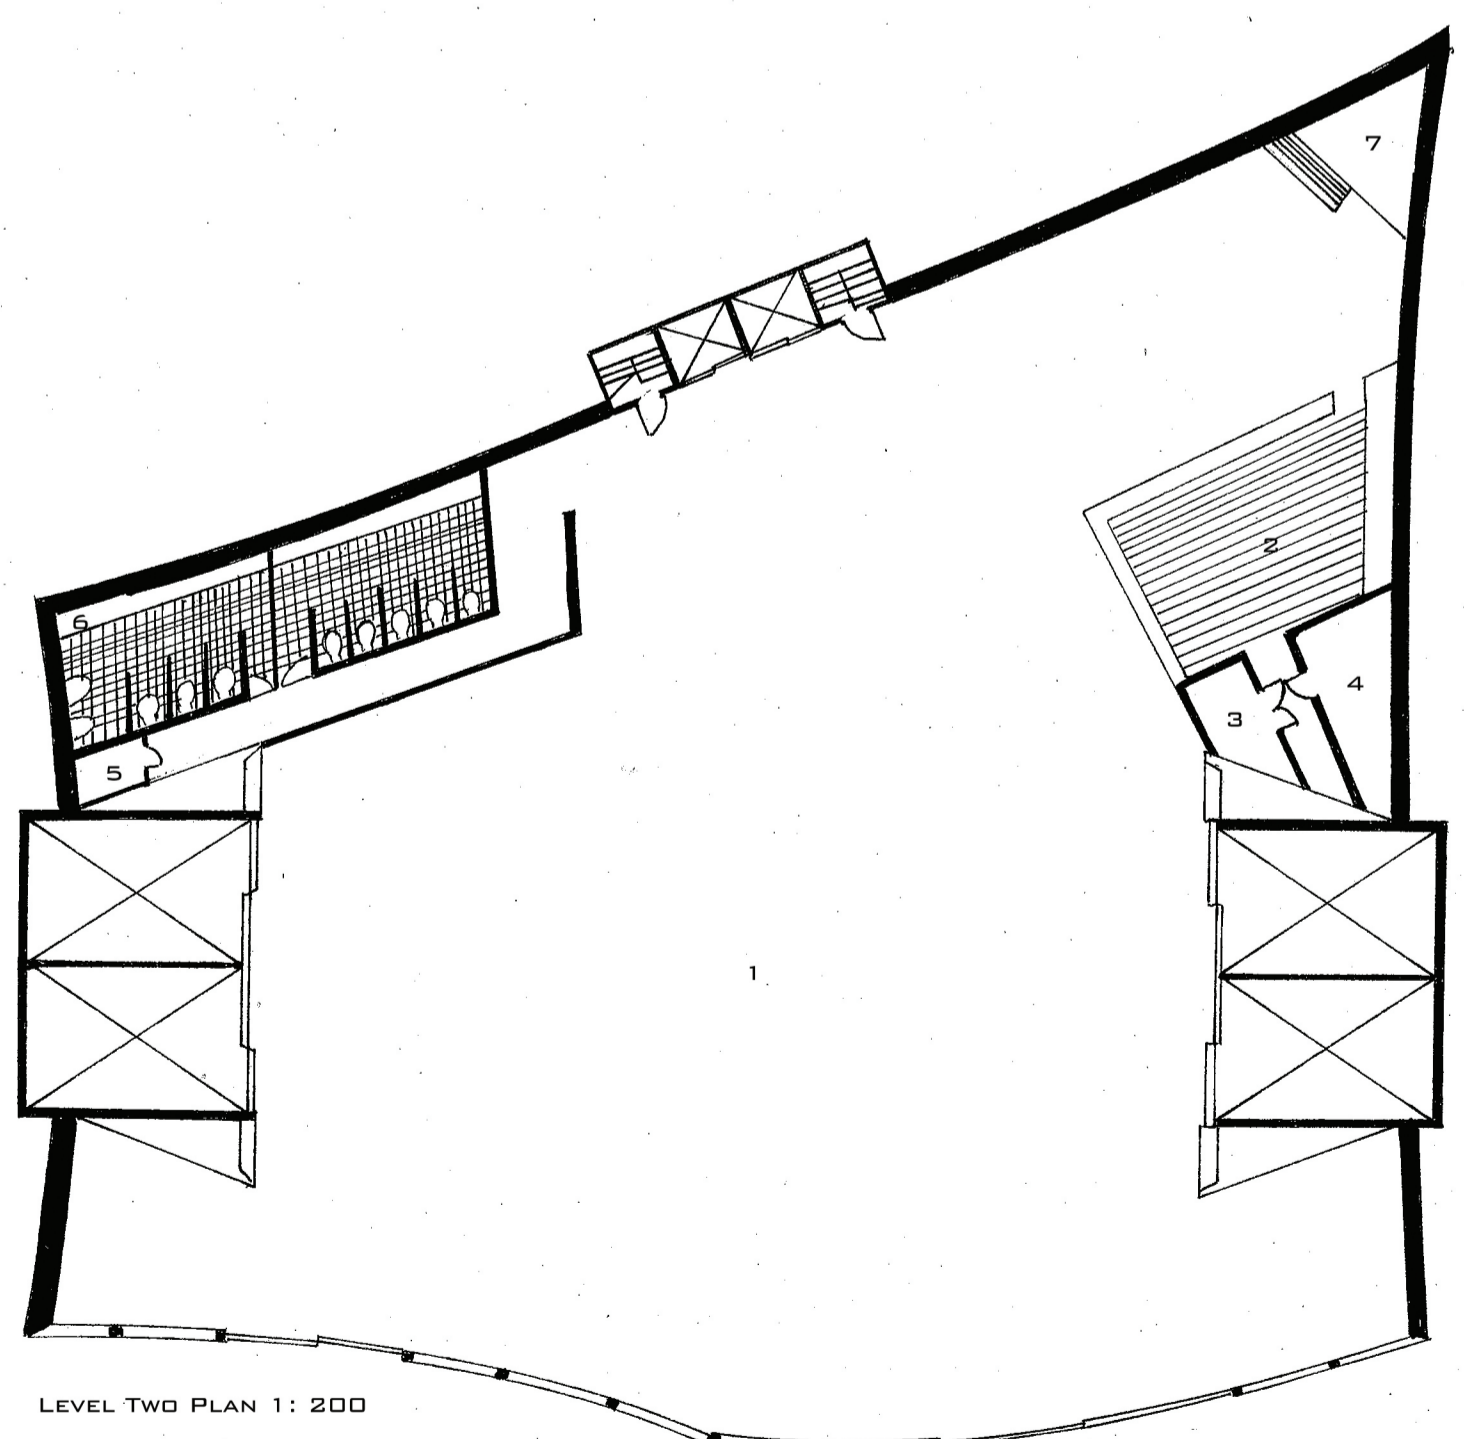


LEVEL TWO PLAN 1: 200

- EXHIBITION SHOW ROOM:
- 1.SHOW ROOM
 - 2.BAR
 - 3.STORAGE/TRASH
 - 4.TEAM ROOM
 - 5.CLEANERS STORAGE
 - 6.PUBLIC TOILETS
 - 7.CONFERENCE STAGE

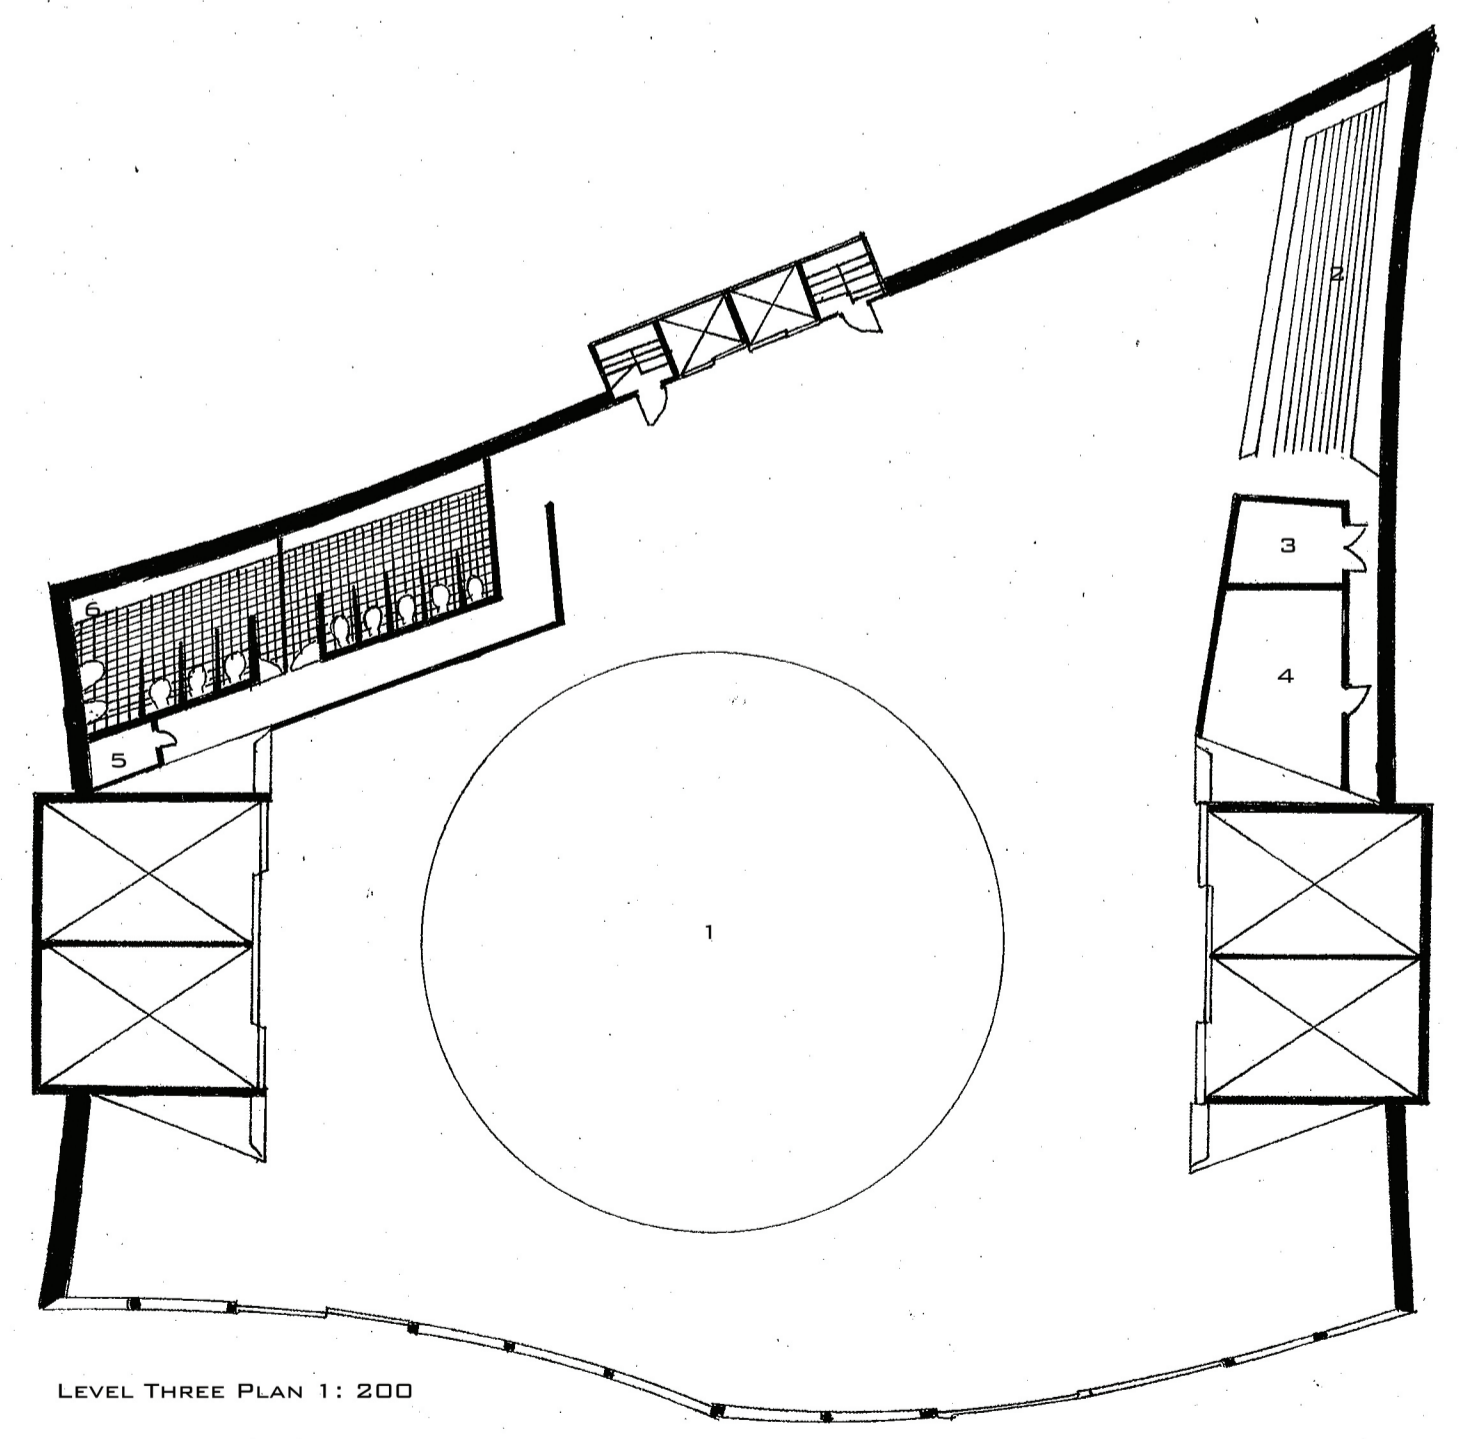



LEVEL THREE PLAN 1: 200

- CONCEPT SHOW ROOM:
- 1.DISPLAY STAGE/CONFERENCE STAGE
 - 2.BAR
 - 3.STORAGE/TRASH
 - 4.TEAM ROOM
 - 5.CLEANERS STORAGE
 - 6.PUBLIC TOILETS

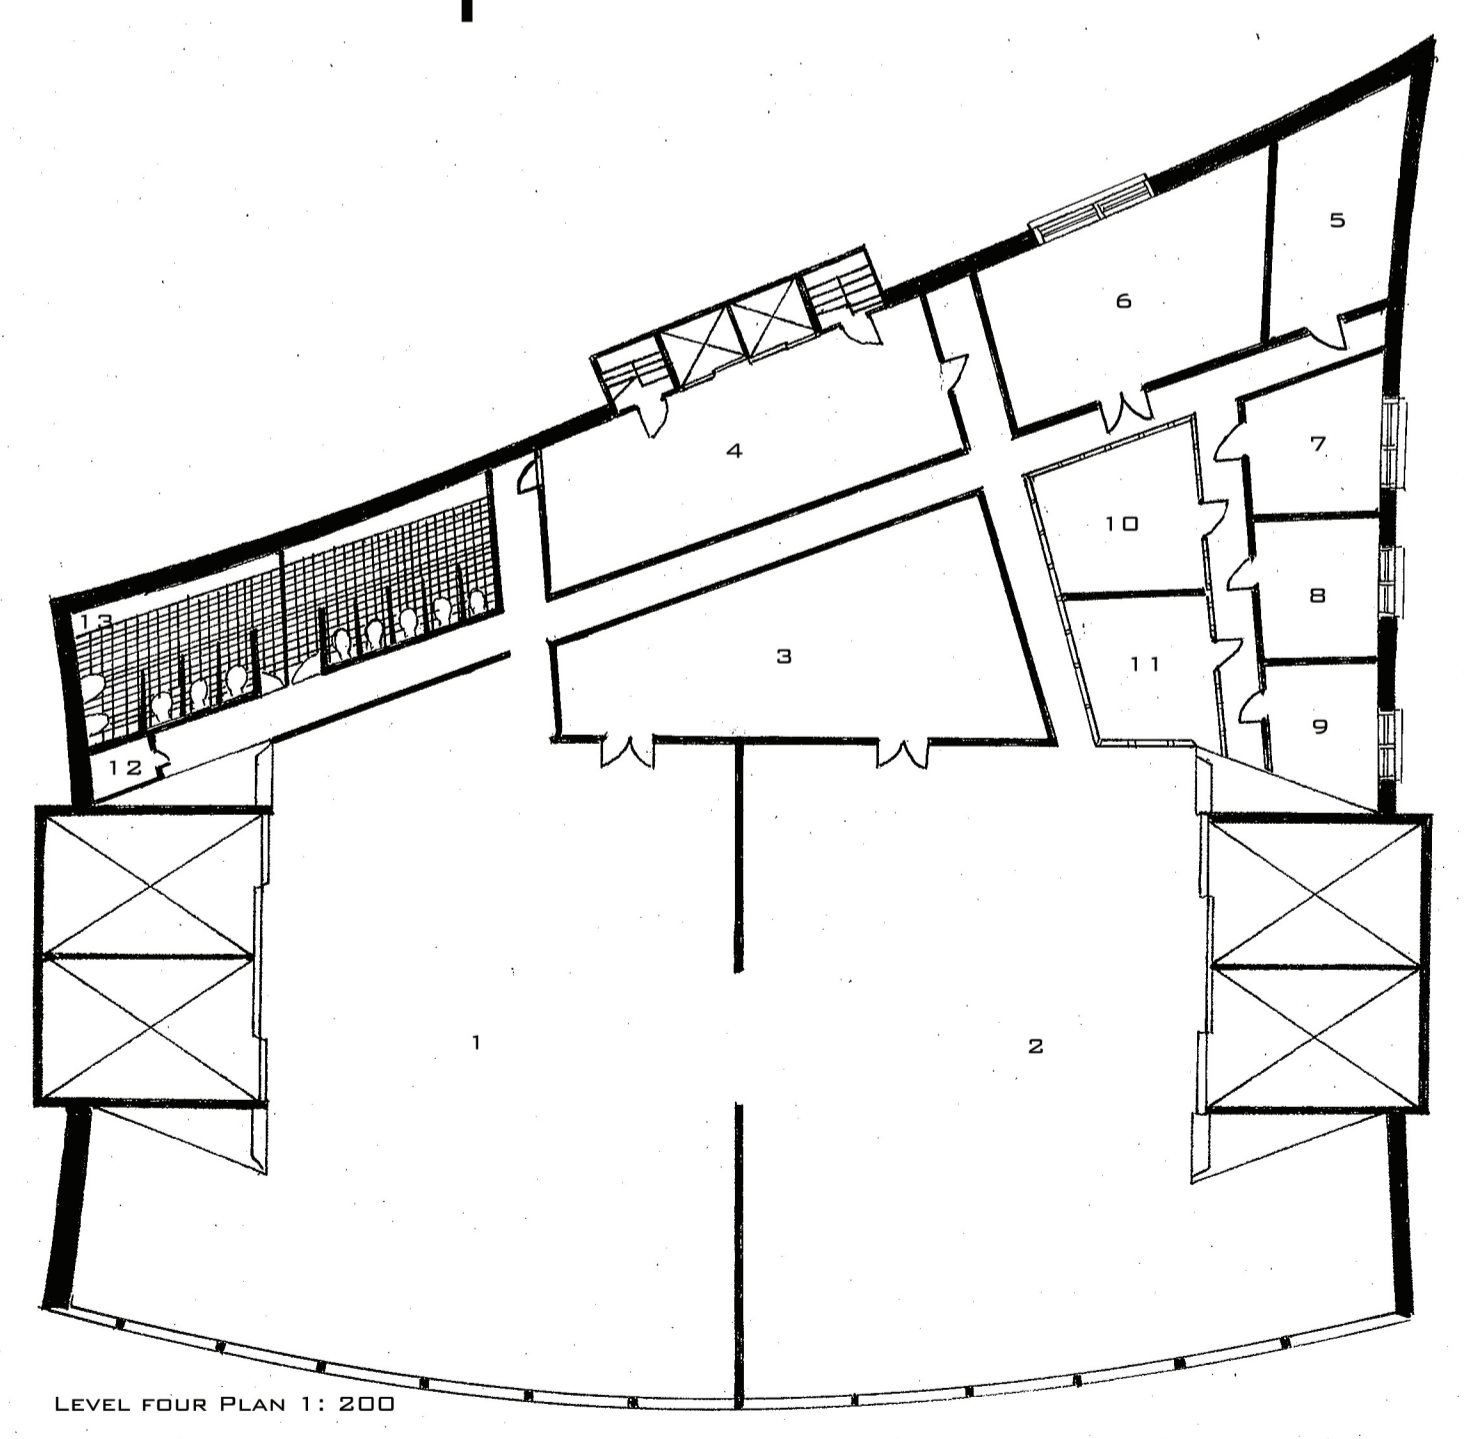

LEVEL FOUR PLAN 1: 200

- LABS:
- 1.DESIGN LABORATORY
 - 2.RESEARCH & TESTING LABORATORY
 - 3.MAIN STORAGE
 - 4.RECEPTION
 - 5.TEAM ROOM
 - 6.DESIGN STUDIO
 - 7.OFFICE 1
 - 8.OFFICE 2
 - 9.OFFICE 3
 - 10.CONFERENCE ROOM 1
 - 11.CONFERENCE ROOM 2
 - 12.CLEANERS STORAGE
 - 13.TOILETS

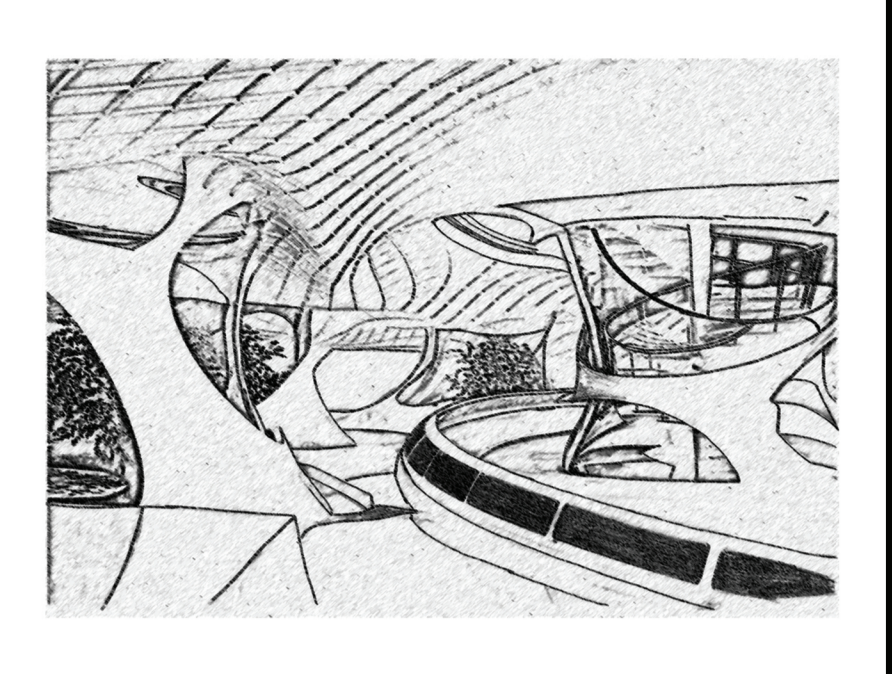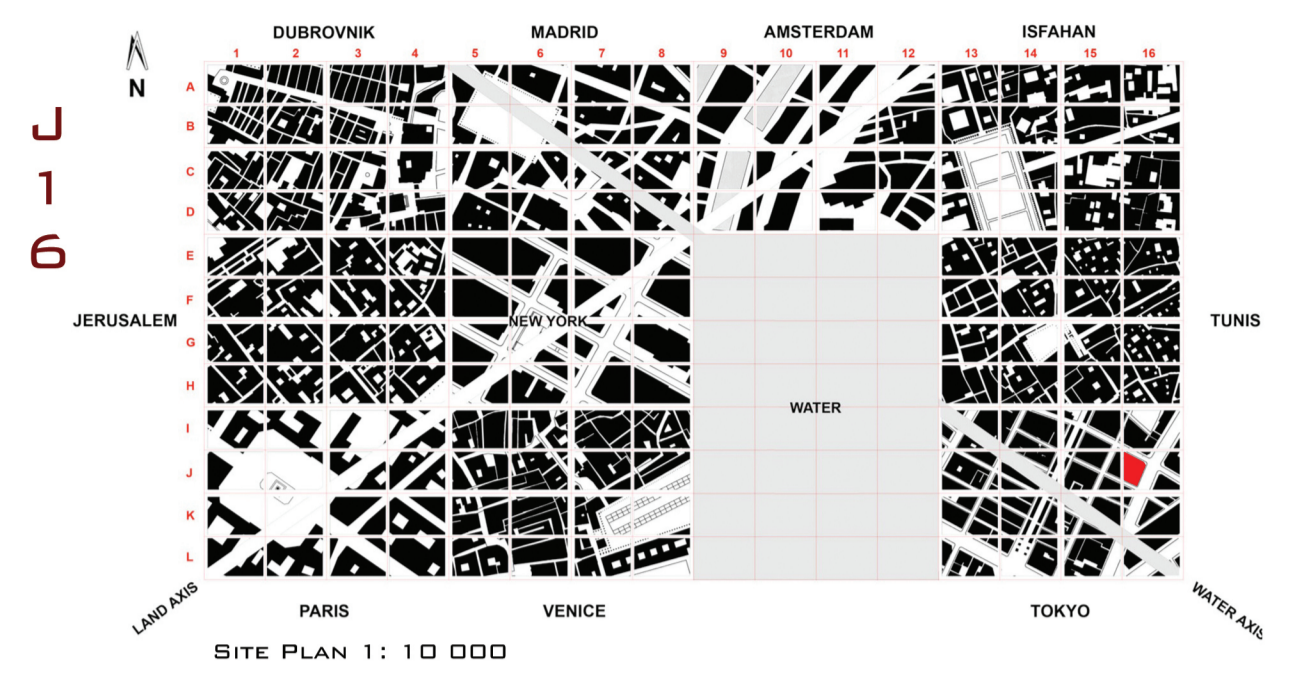

ARYAN SHARIFI
 STUDENT ID NUMBER: 310227127



PROGRAM:

PUBLIC


PRIVATE

EVERYDAY AUTOMOTIVE SHOWROOM
 EXHIBITION SHOWROOM
 CONCEPT SHOWROOM
 ARCADE/PLAYGROUND


DESIGN LABORATORY
 RESEARCH LABORATORY
 DESIGN STUDIO

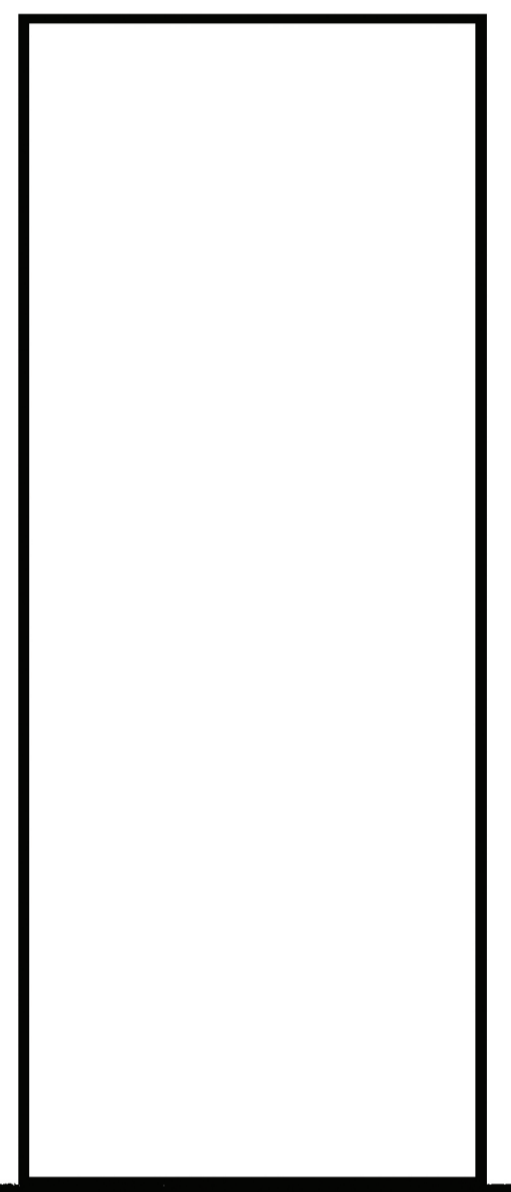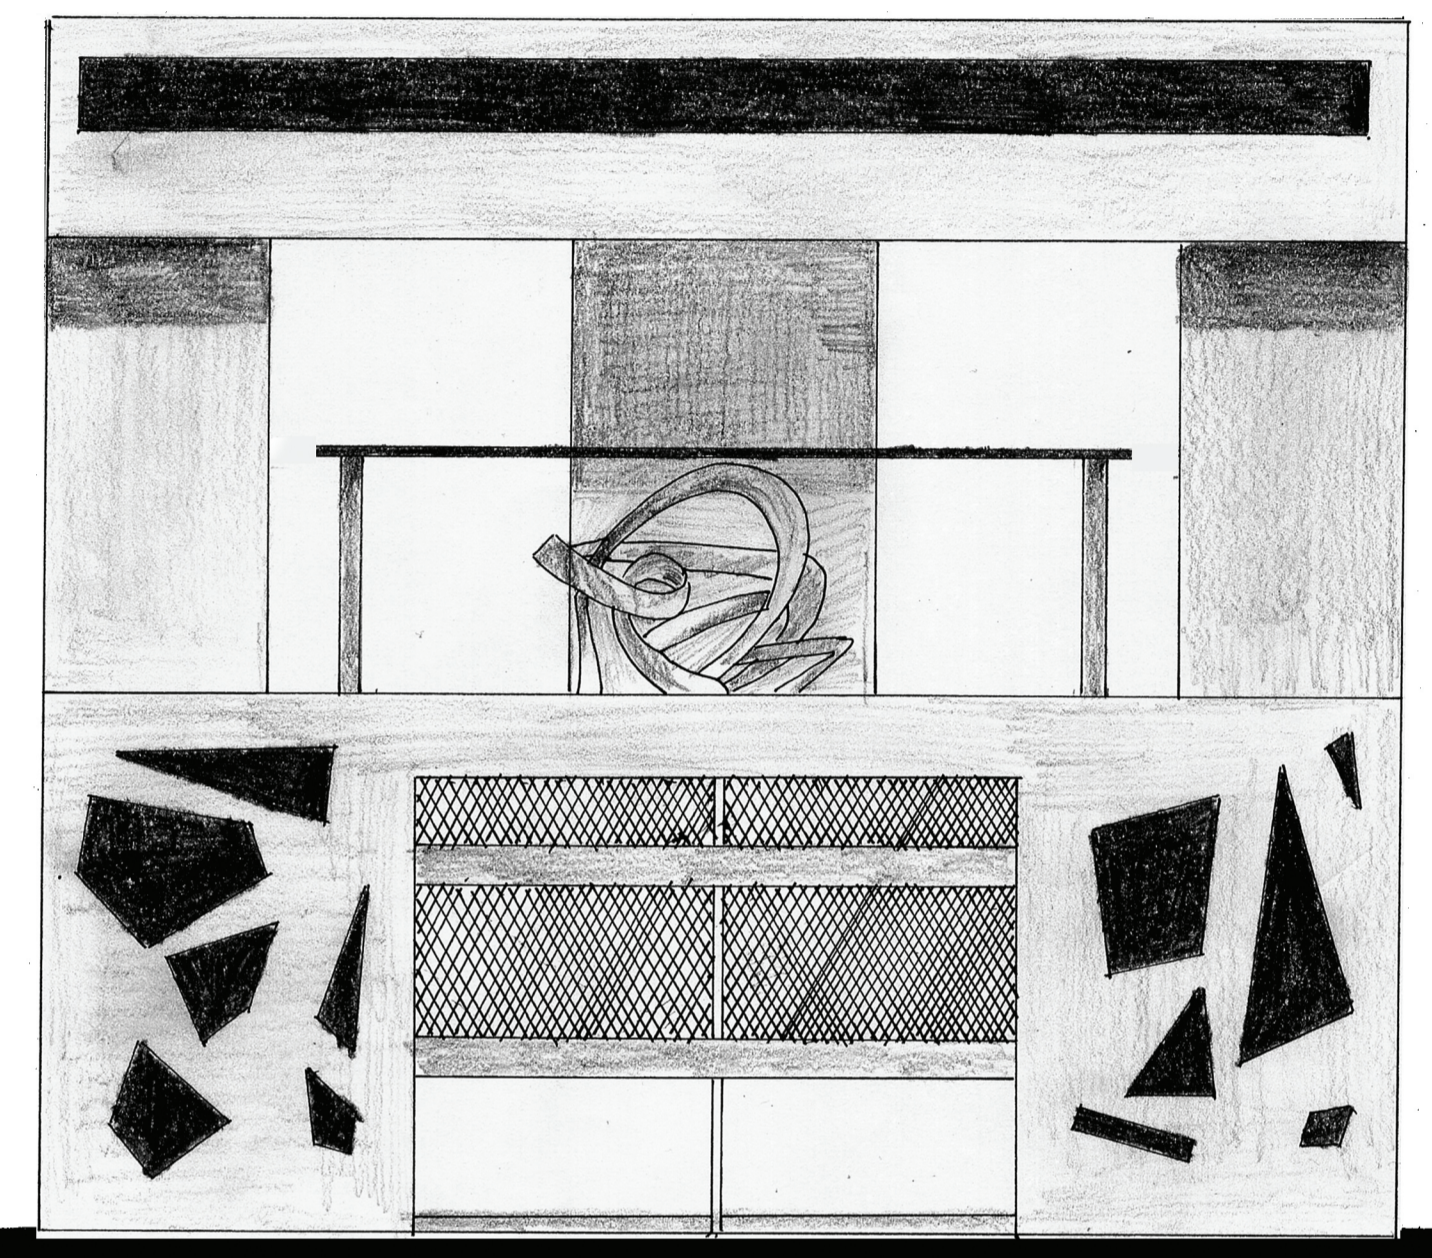

ELEVATION 1: 200

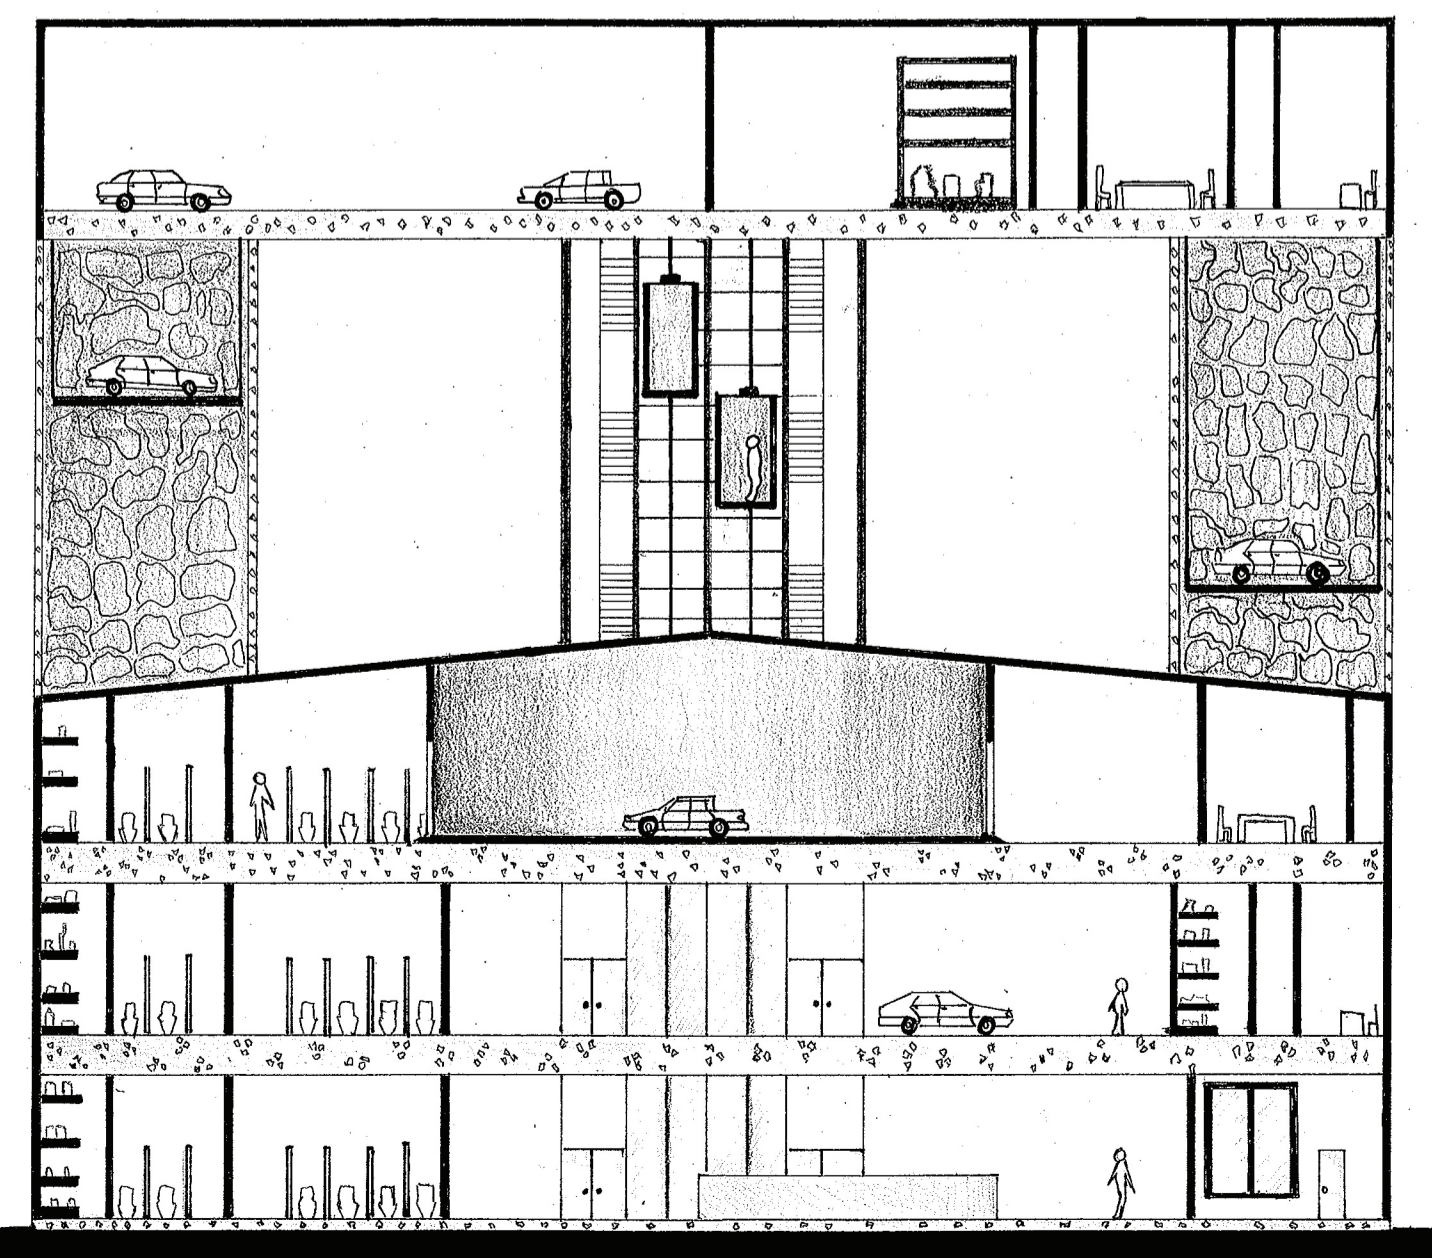

SECTION 1: 200

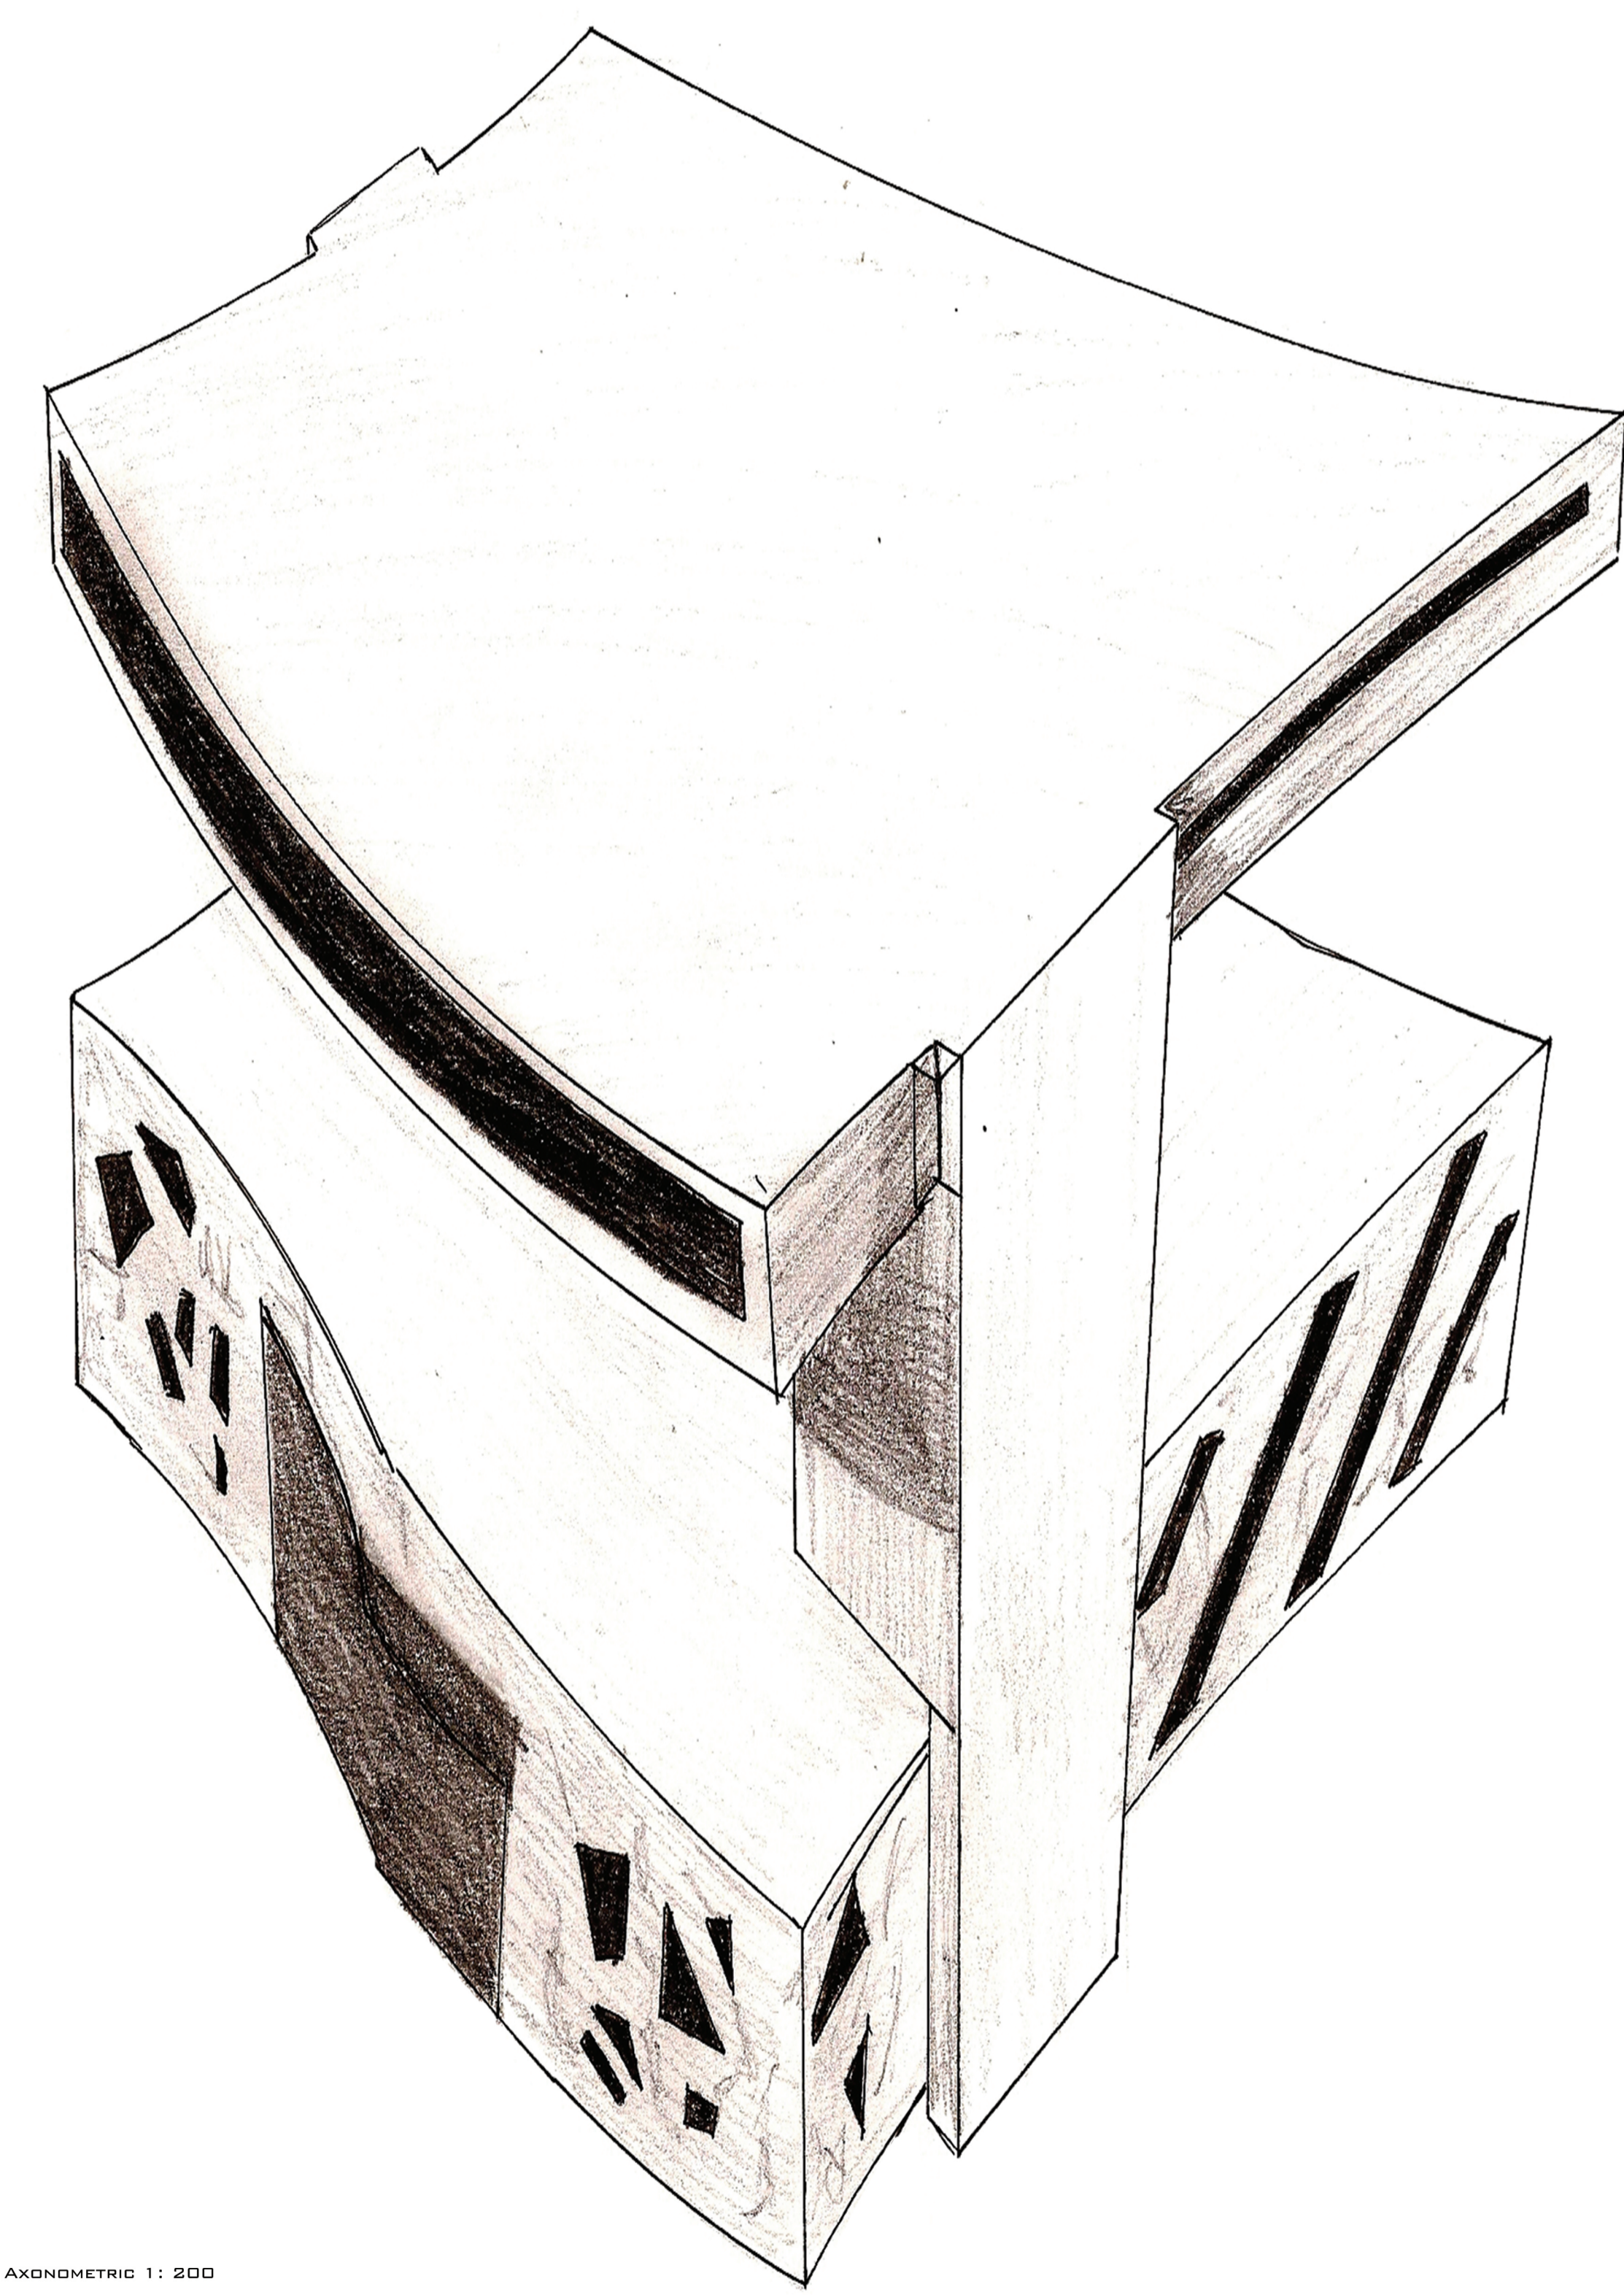

AXONOMETRIC 1: 200