



Site Elevation
1:200

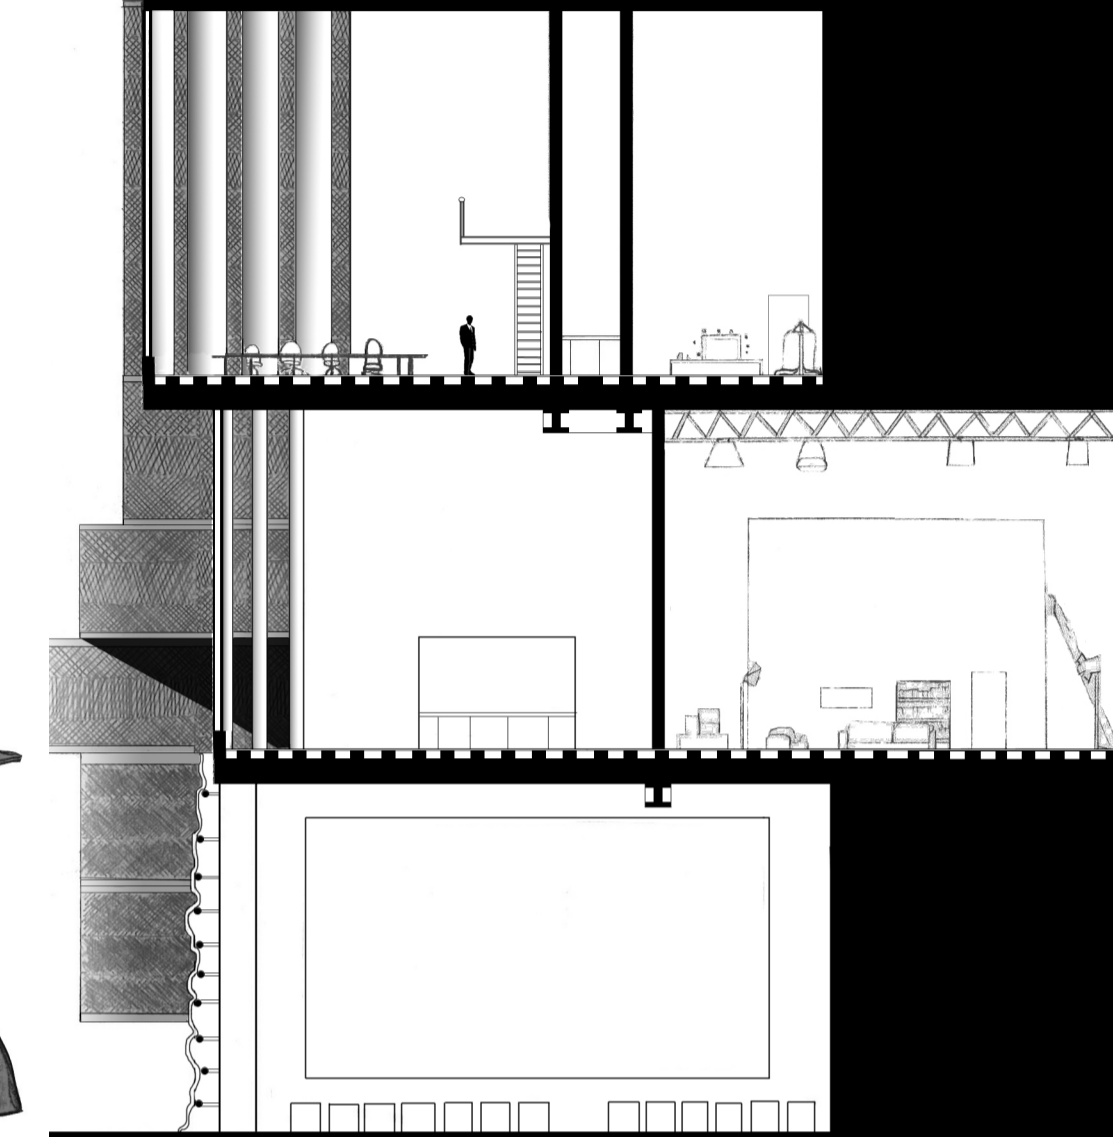

Site Section
1:200

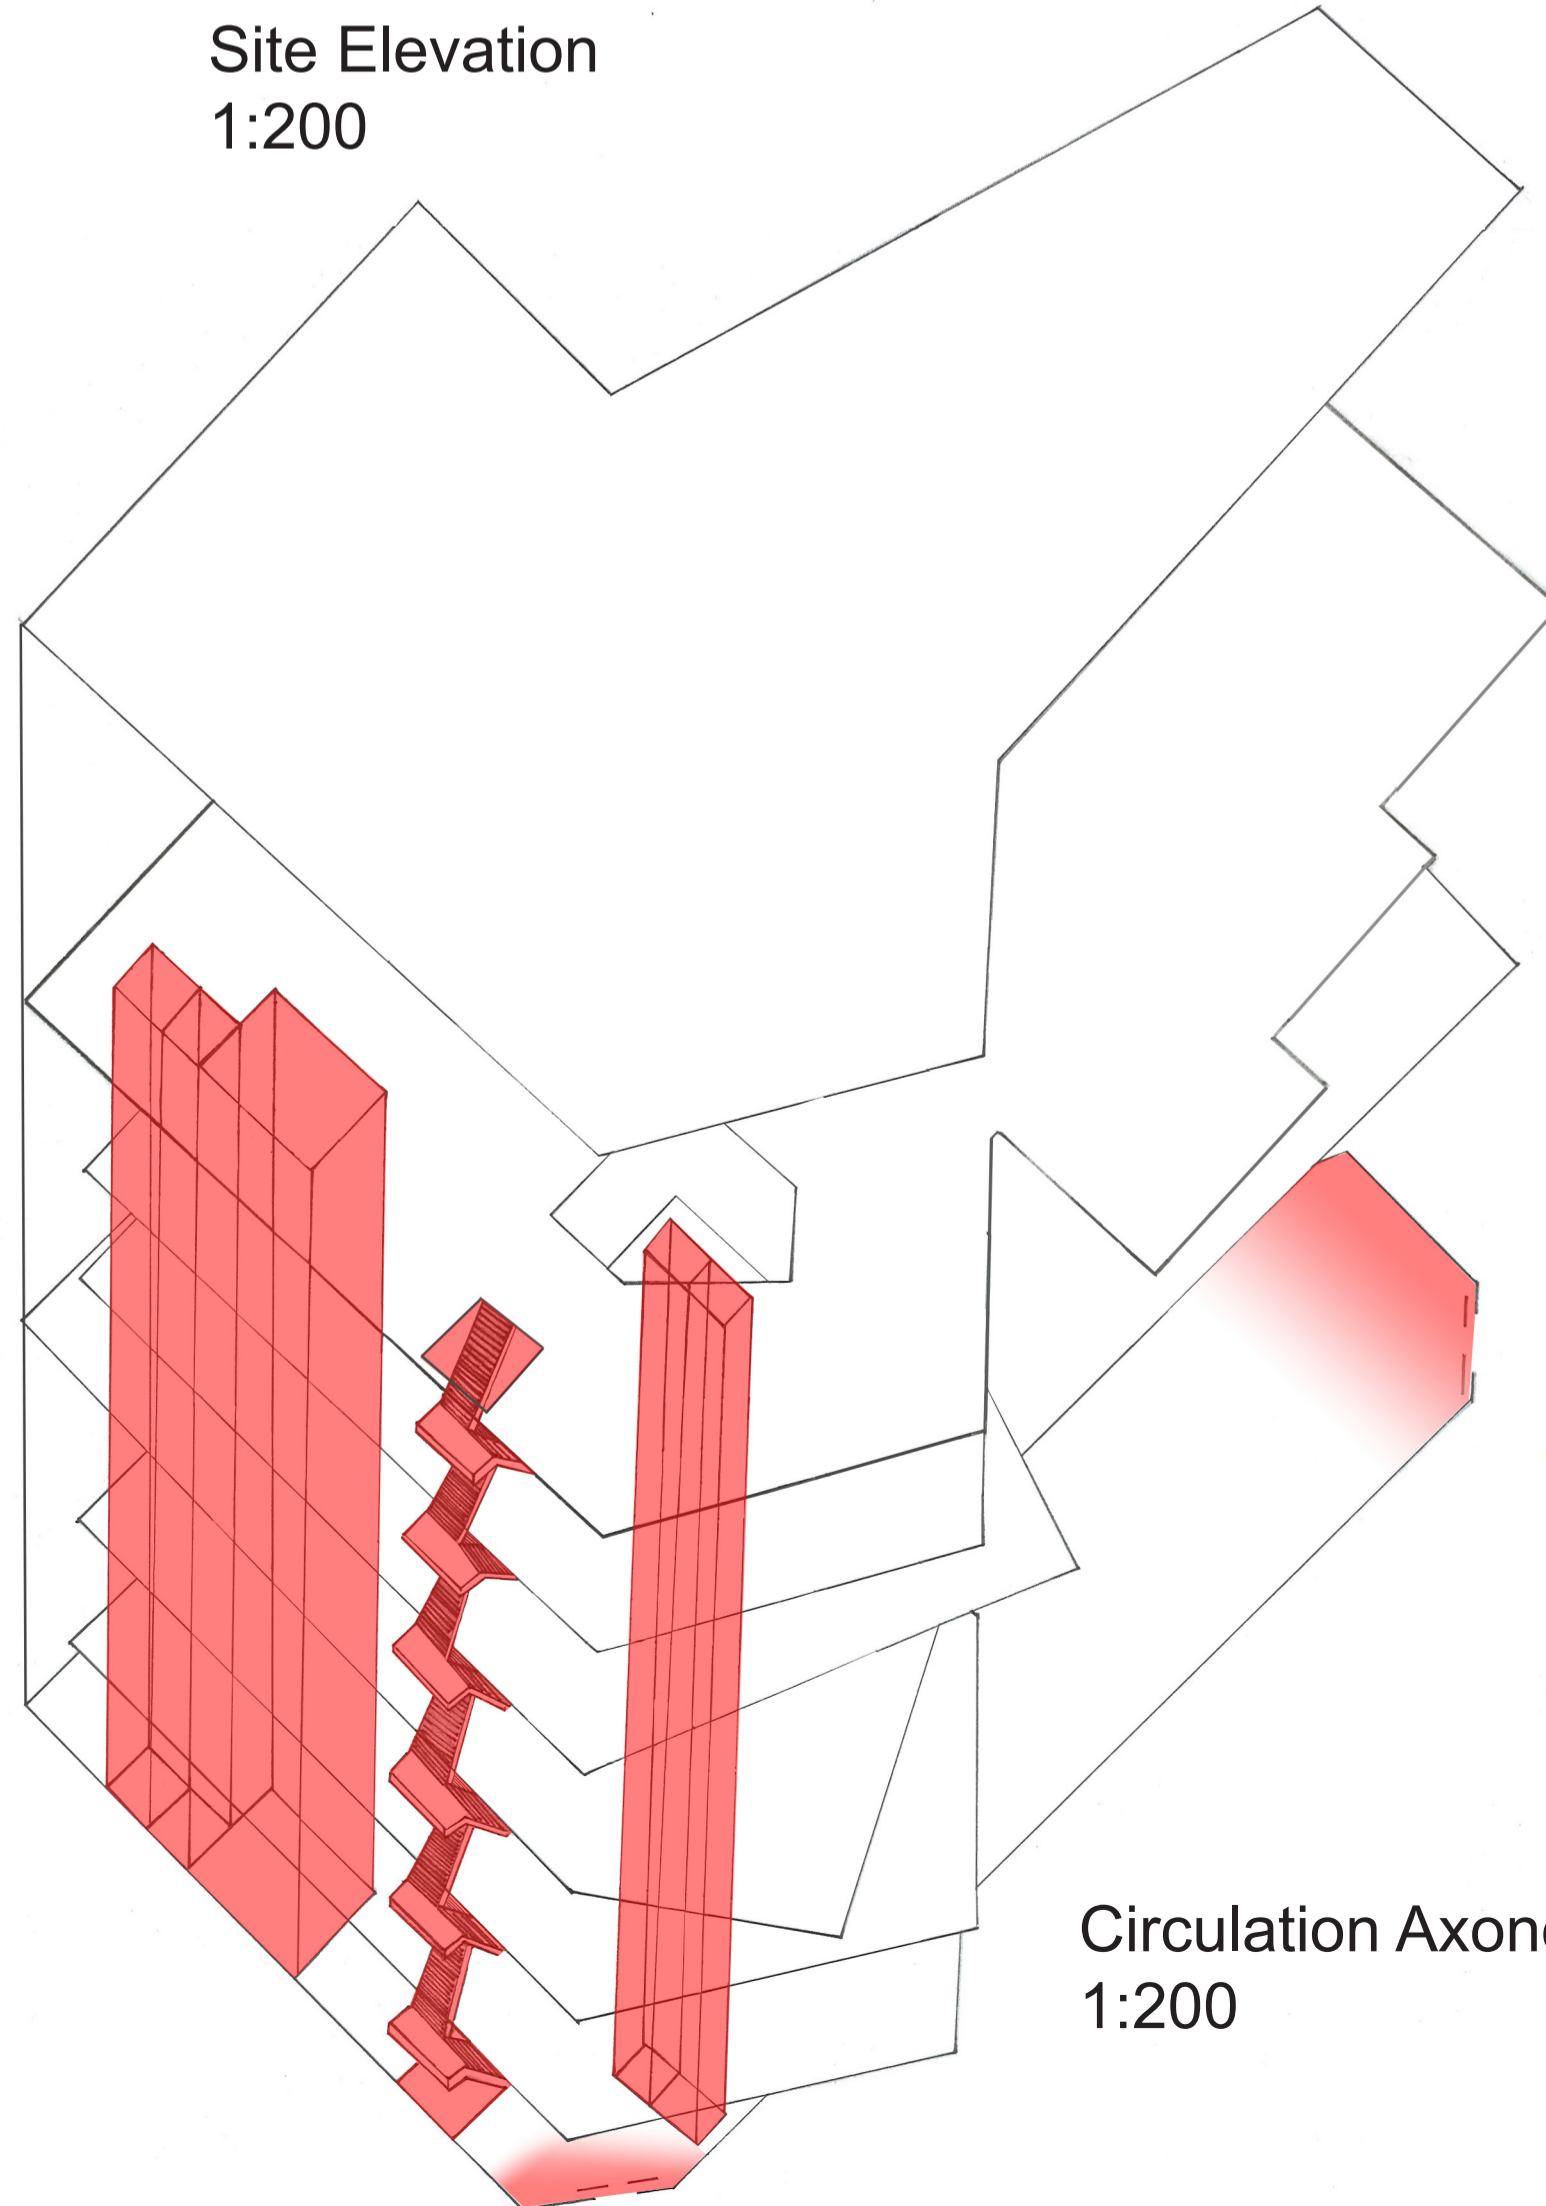

Circulation Axonometric
1:200

Context Postcards

