


D2


VRT KNJIZNICA

GARDEN LIBRARY


Woan-Lin Suzanna Lin
310 258 537

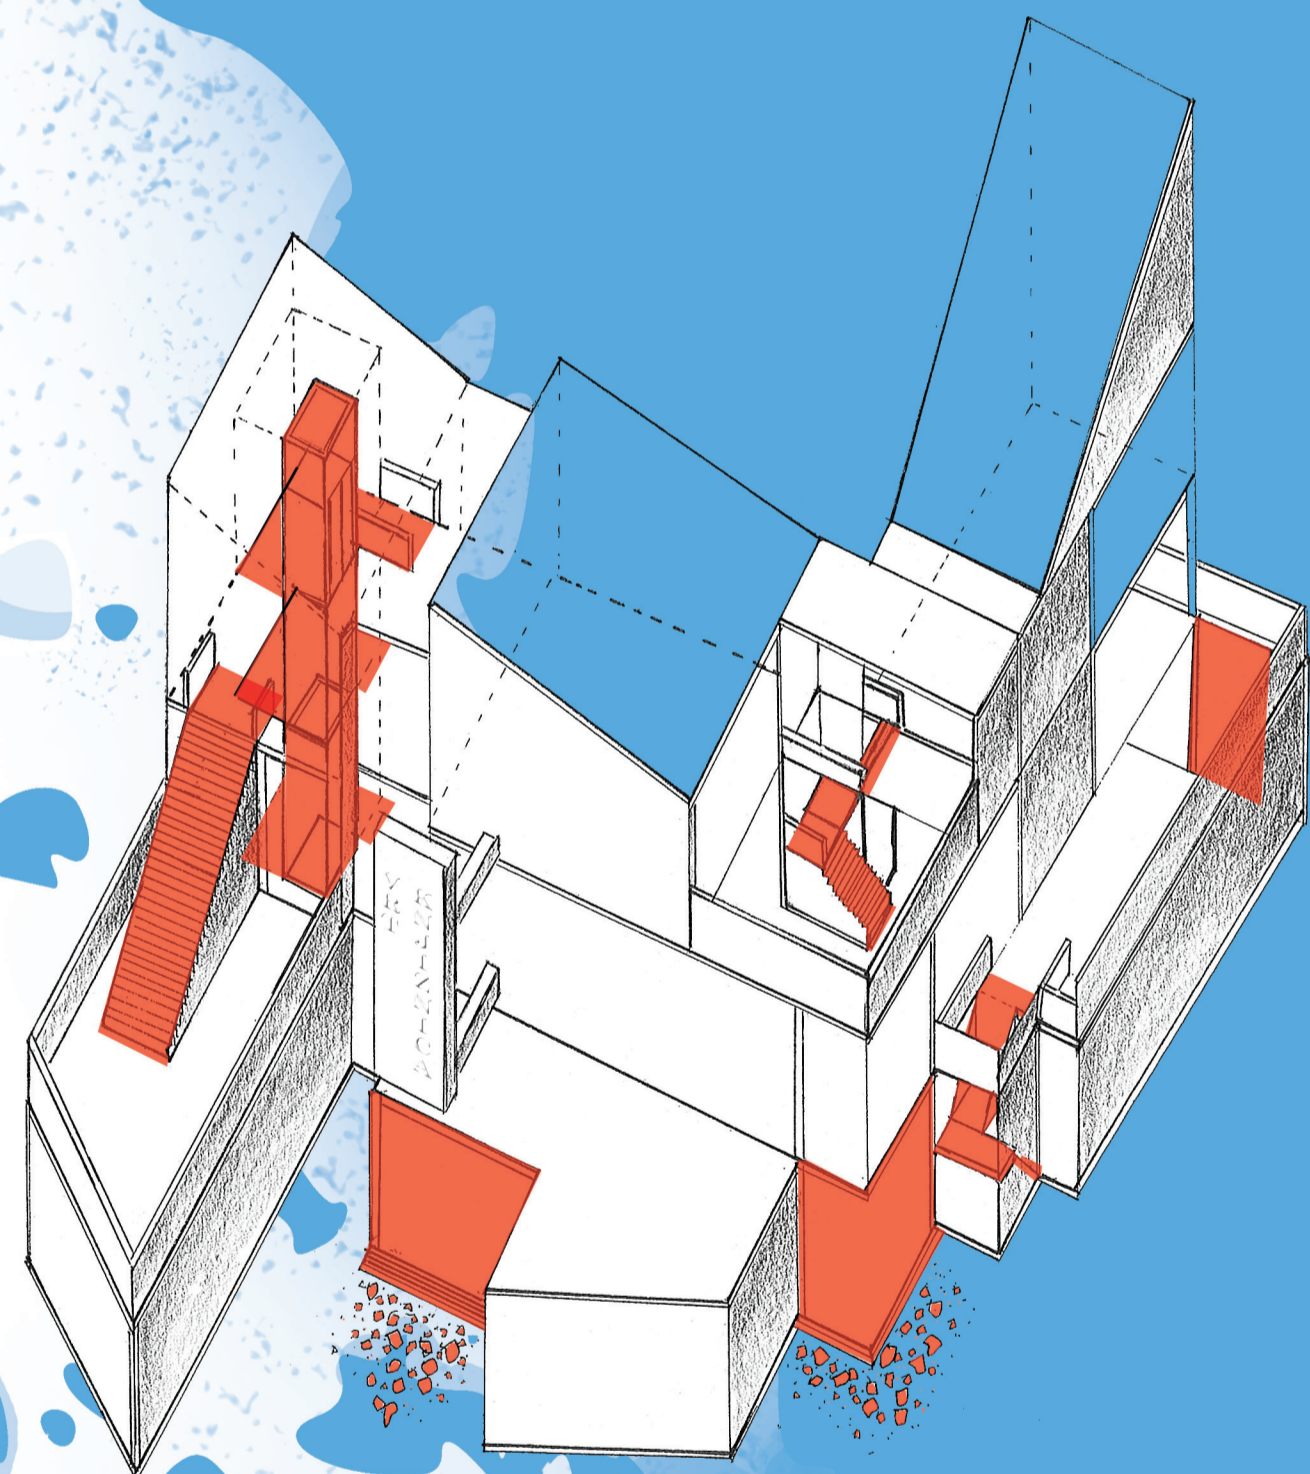

AXONOMETRIC 1:200

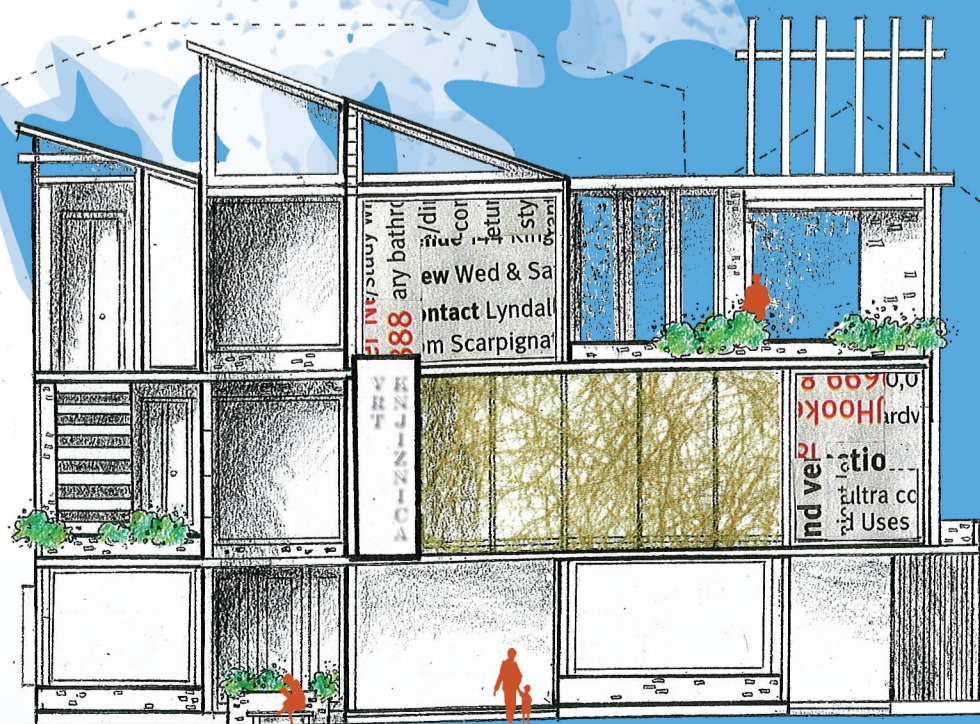

SOUTH ELEVATION 1:200

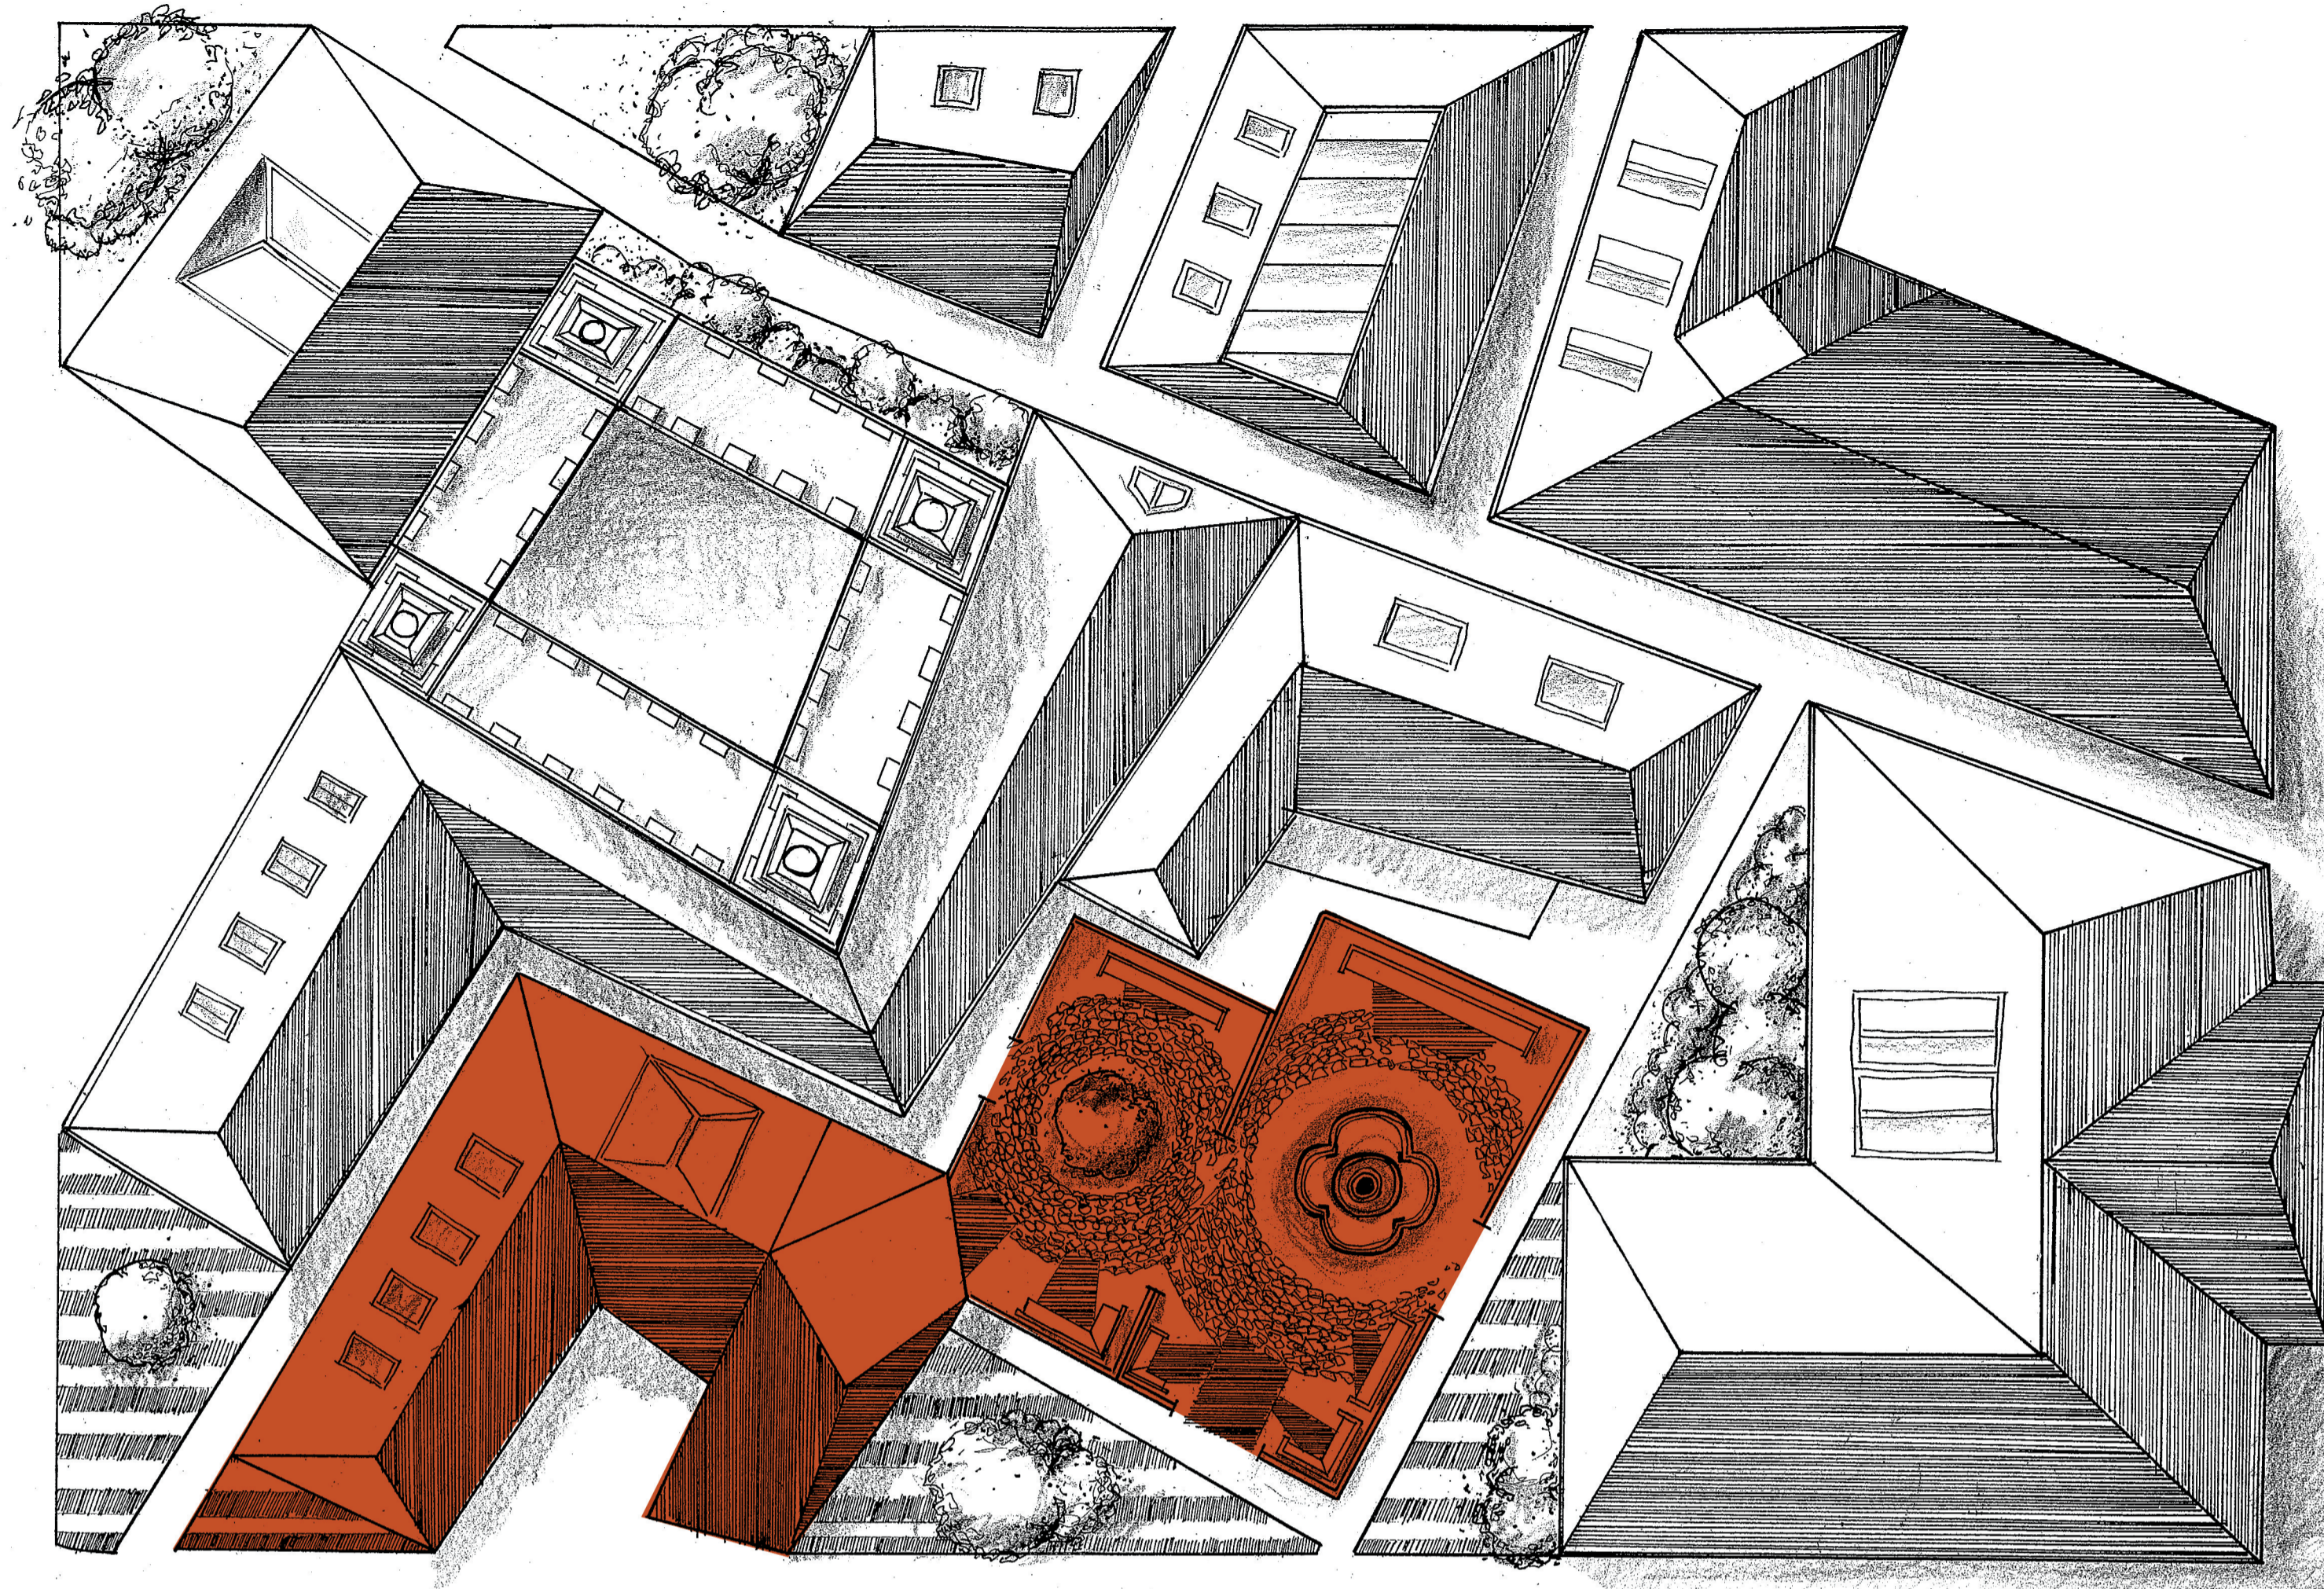


AERIAL PLAN 1:200



LEVEL 2




LEVEL 1

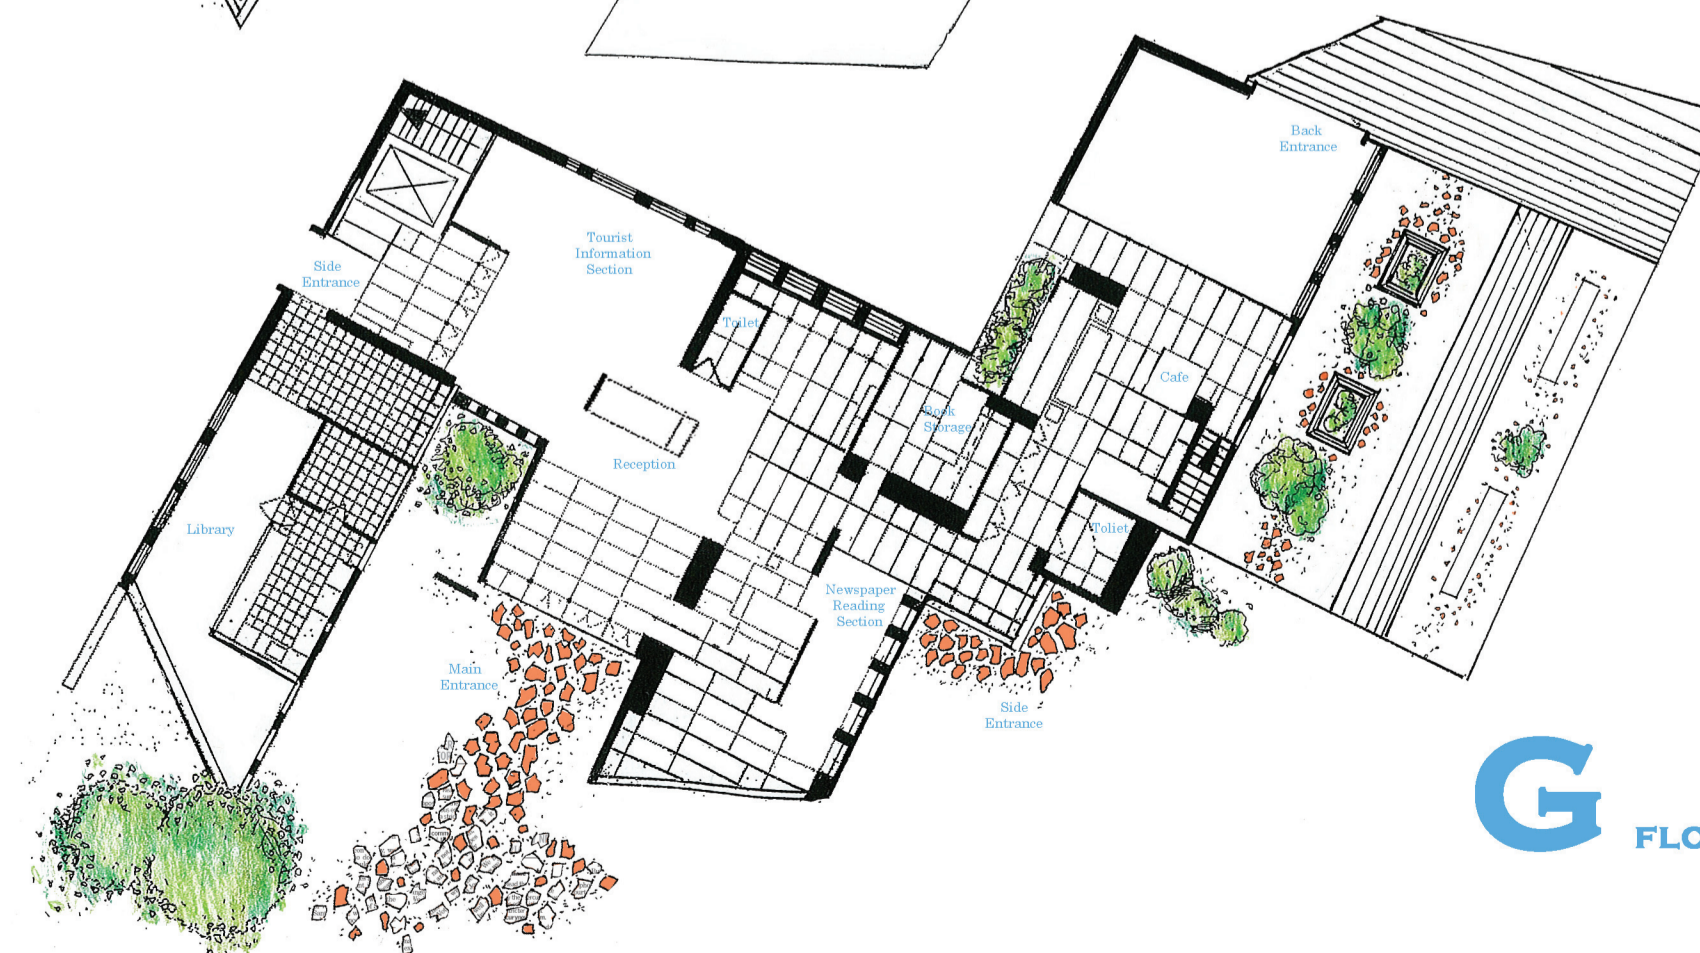


G FLOOR

PLANS 1:200

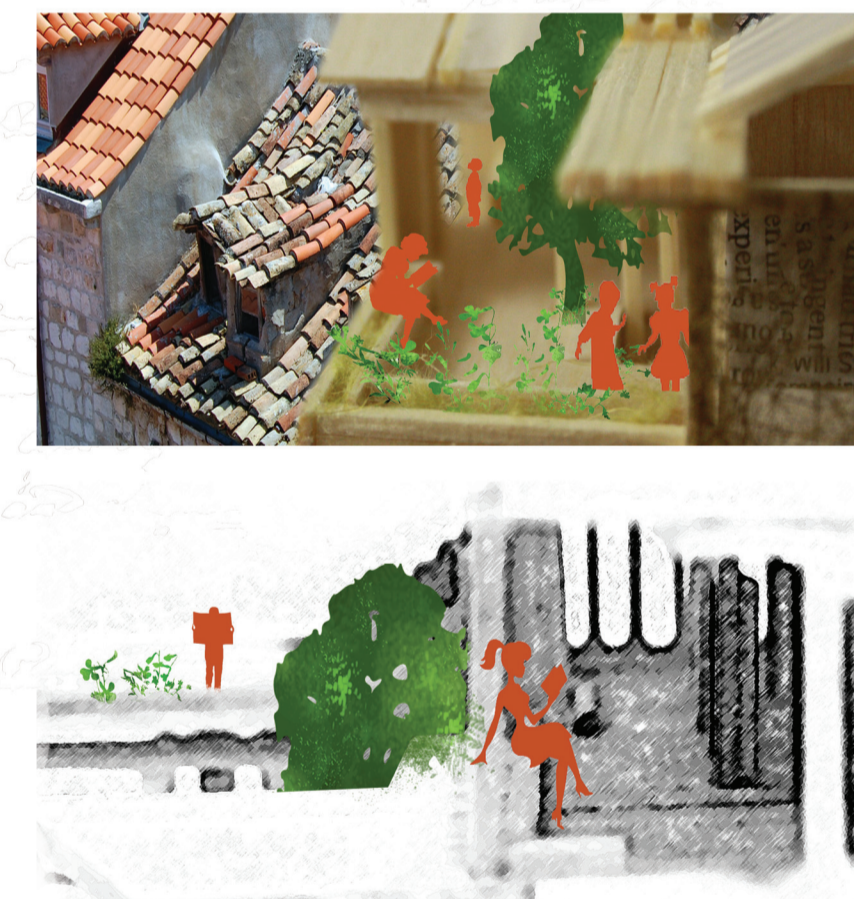

POSTCARDS

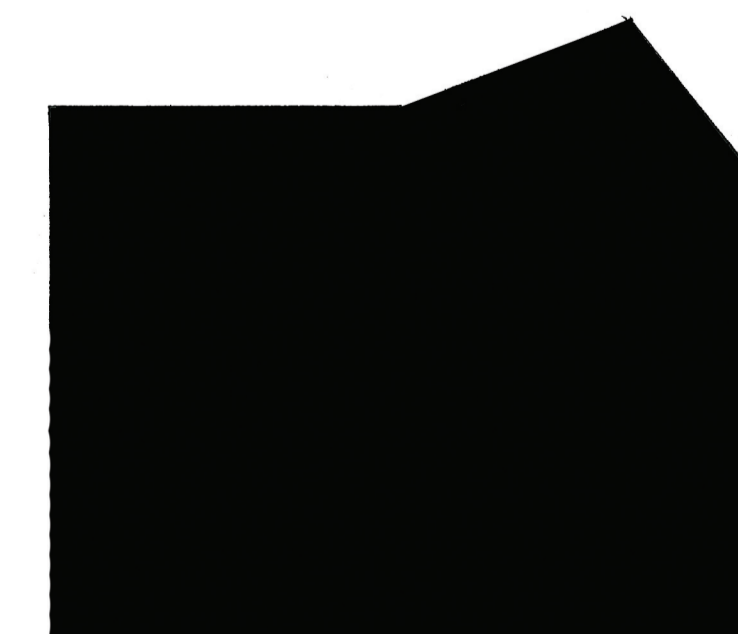

NORTH SECTION 1:200

Garden Library provides a **public space** to local Croatian citizens and tourists, as offering a place embedded with programs of **Book reading, Tourist Information Centre, Croatian Mixed-Media Exhibitions, Café, Children Playground and Gardens.**

Outdoor reading in the gardens is proposed in this project, to evoke a contradiction of ordinary indoor reading and innovative approach of outdoor reading. This concept is especially enhanced in the historical city of Dubrovnik, Croatia.

This piece of building has incorporated the traditional Croatian rooftops and brickwork with a new aspect of wood crafting on the side walls, to generate a **sense of leisure.**