

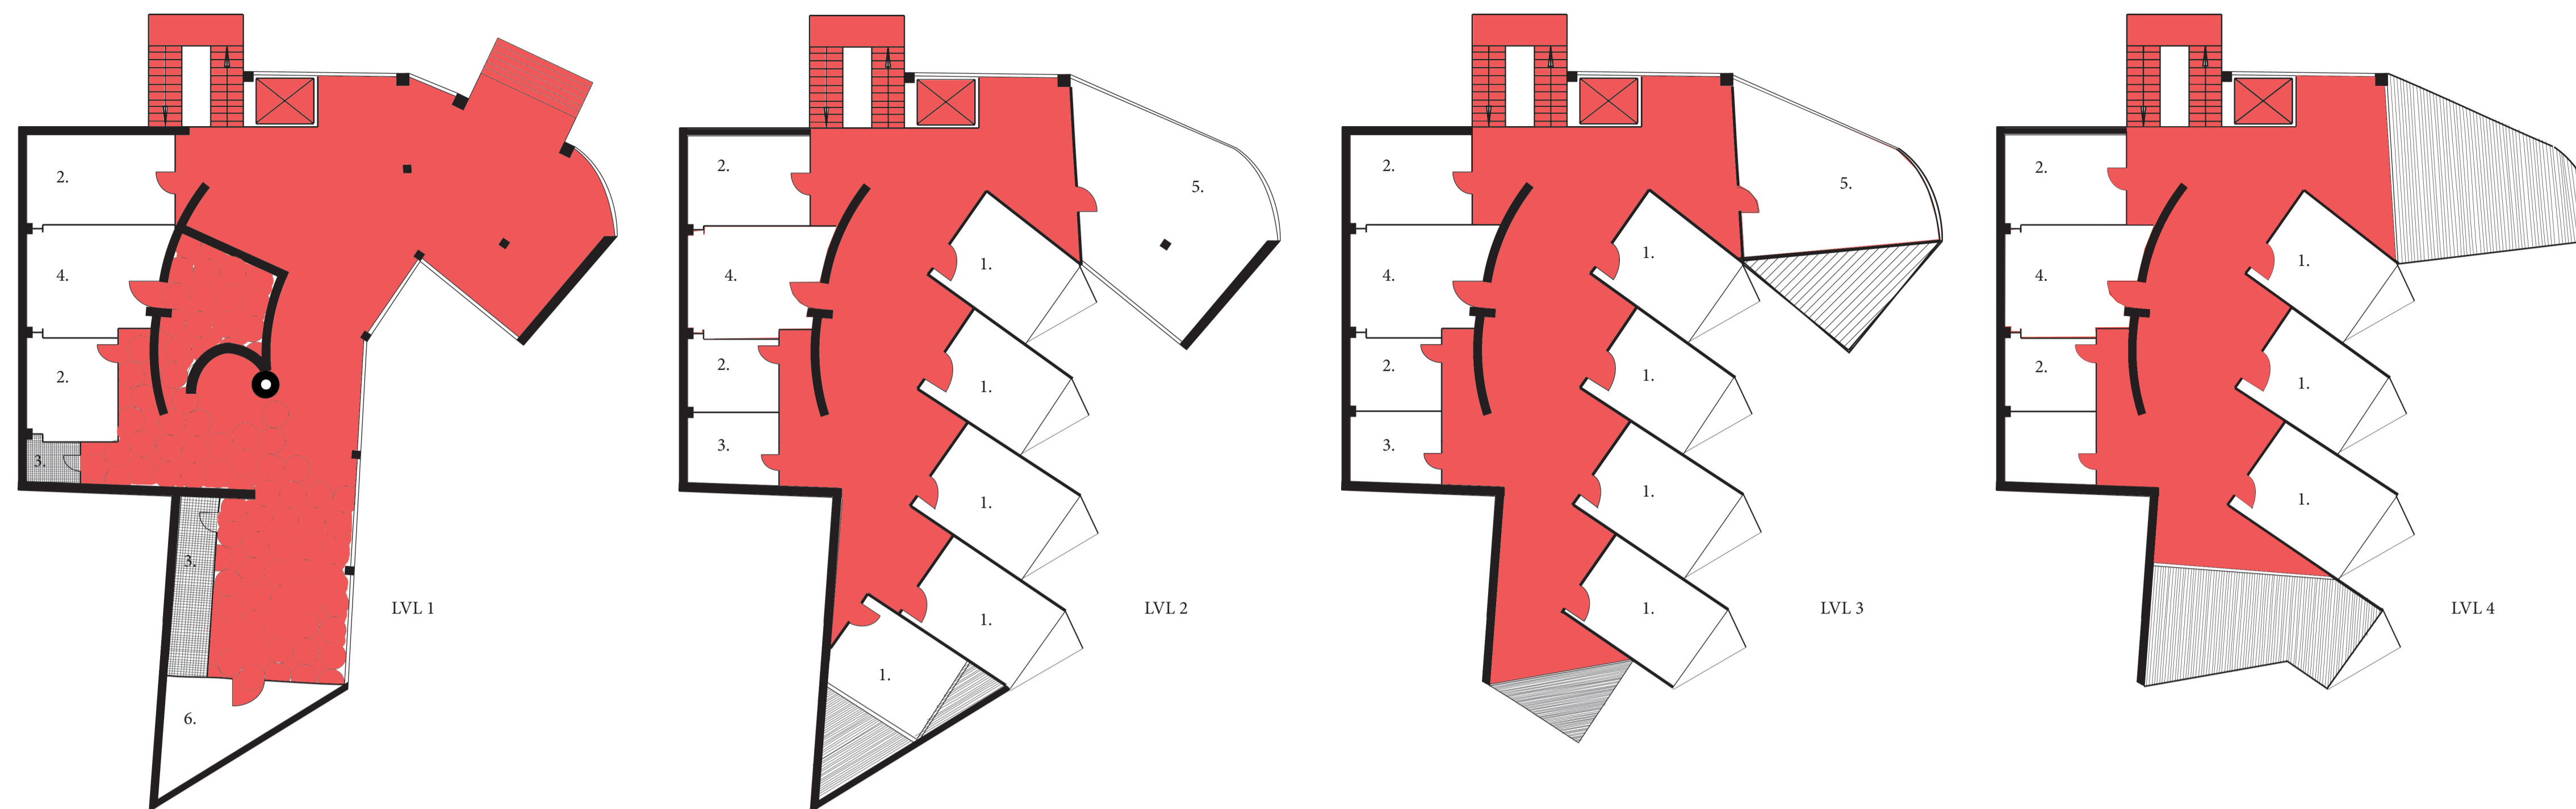


PLANS

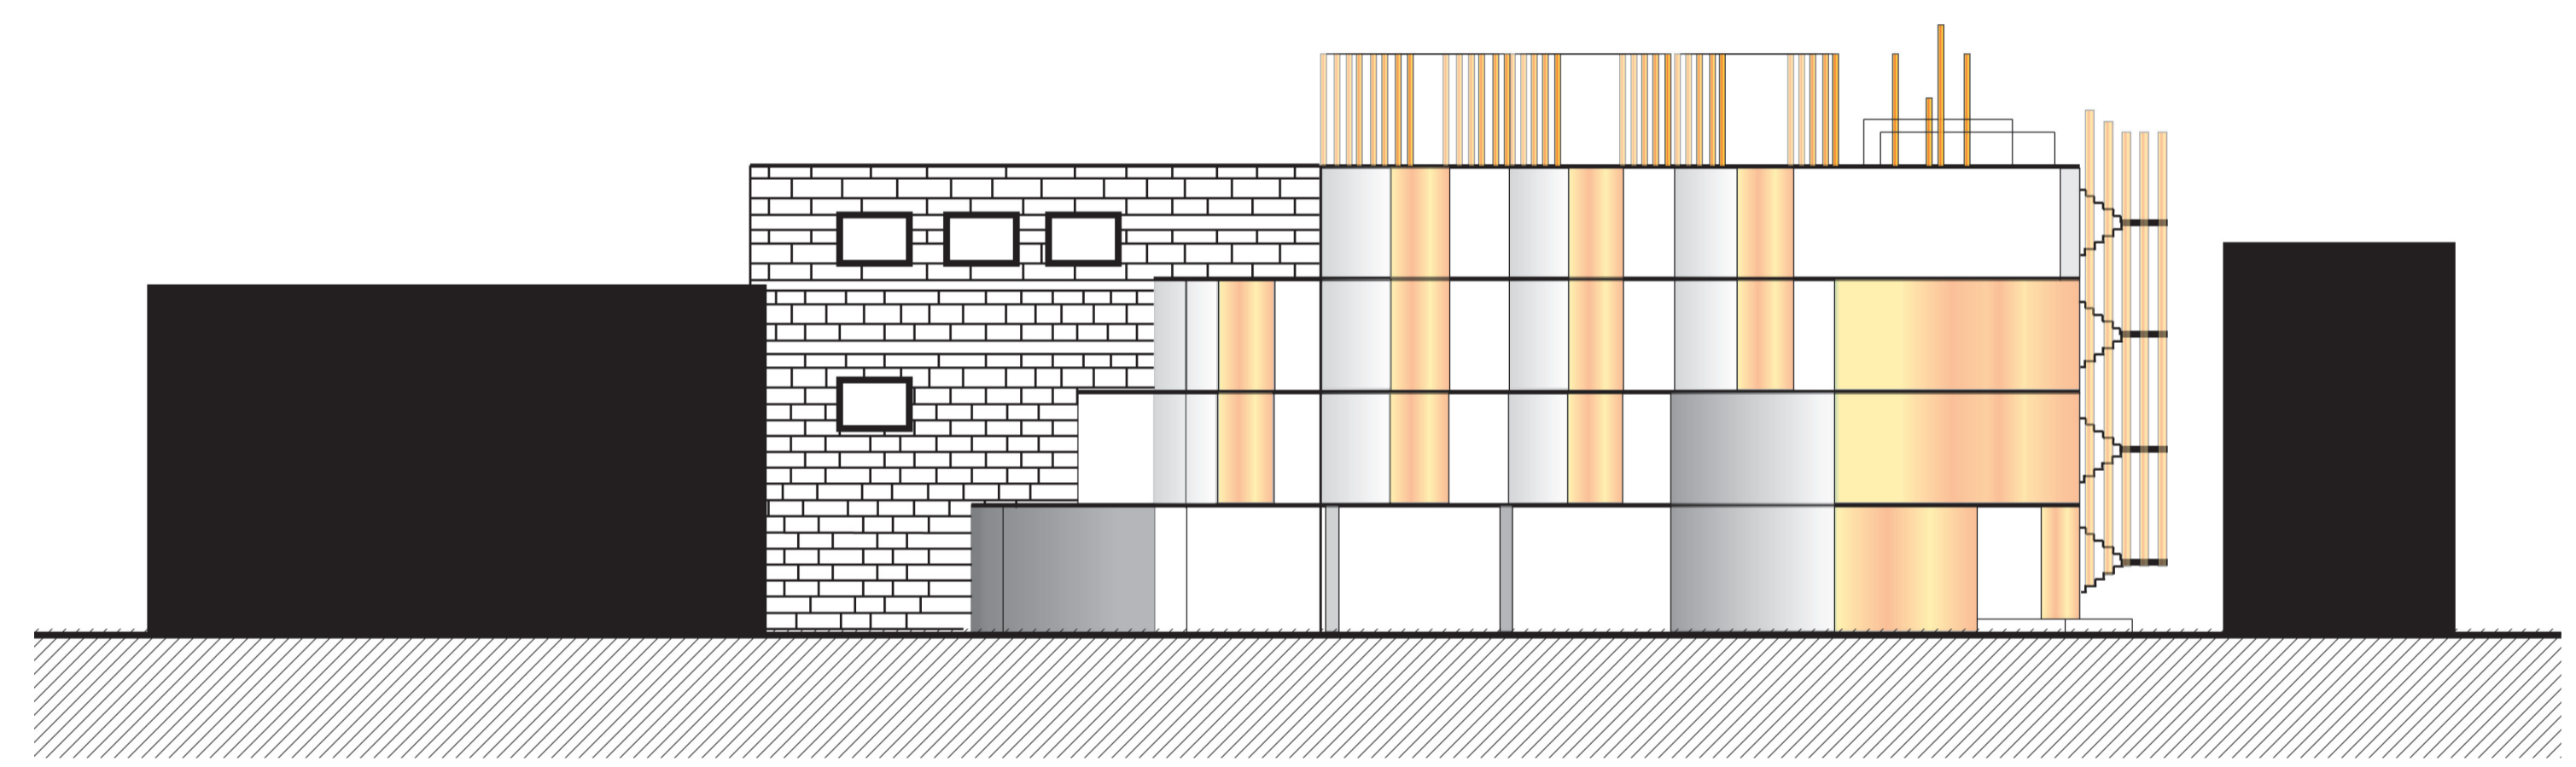


- 1. PATIENT ROOMS
- 2. TREATMENT ROOMS
- 3. TOILETS
- 4. NURSE'S BASE
- 5. MULTI-PURPOSE ROOMS
- 6. STORAGE


STRUCTURE

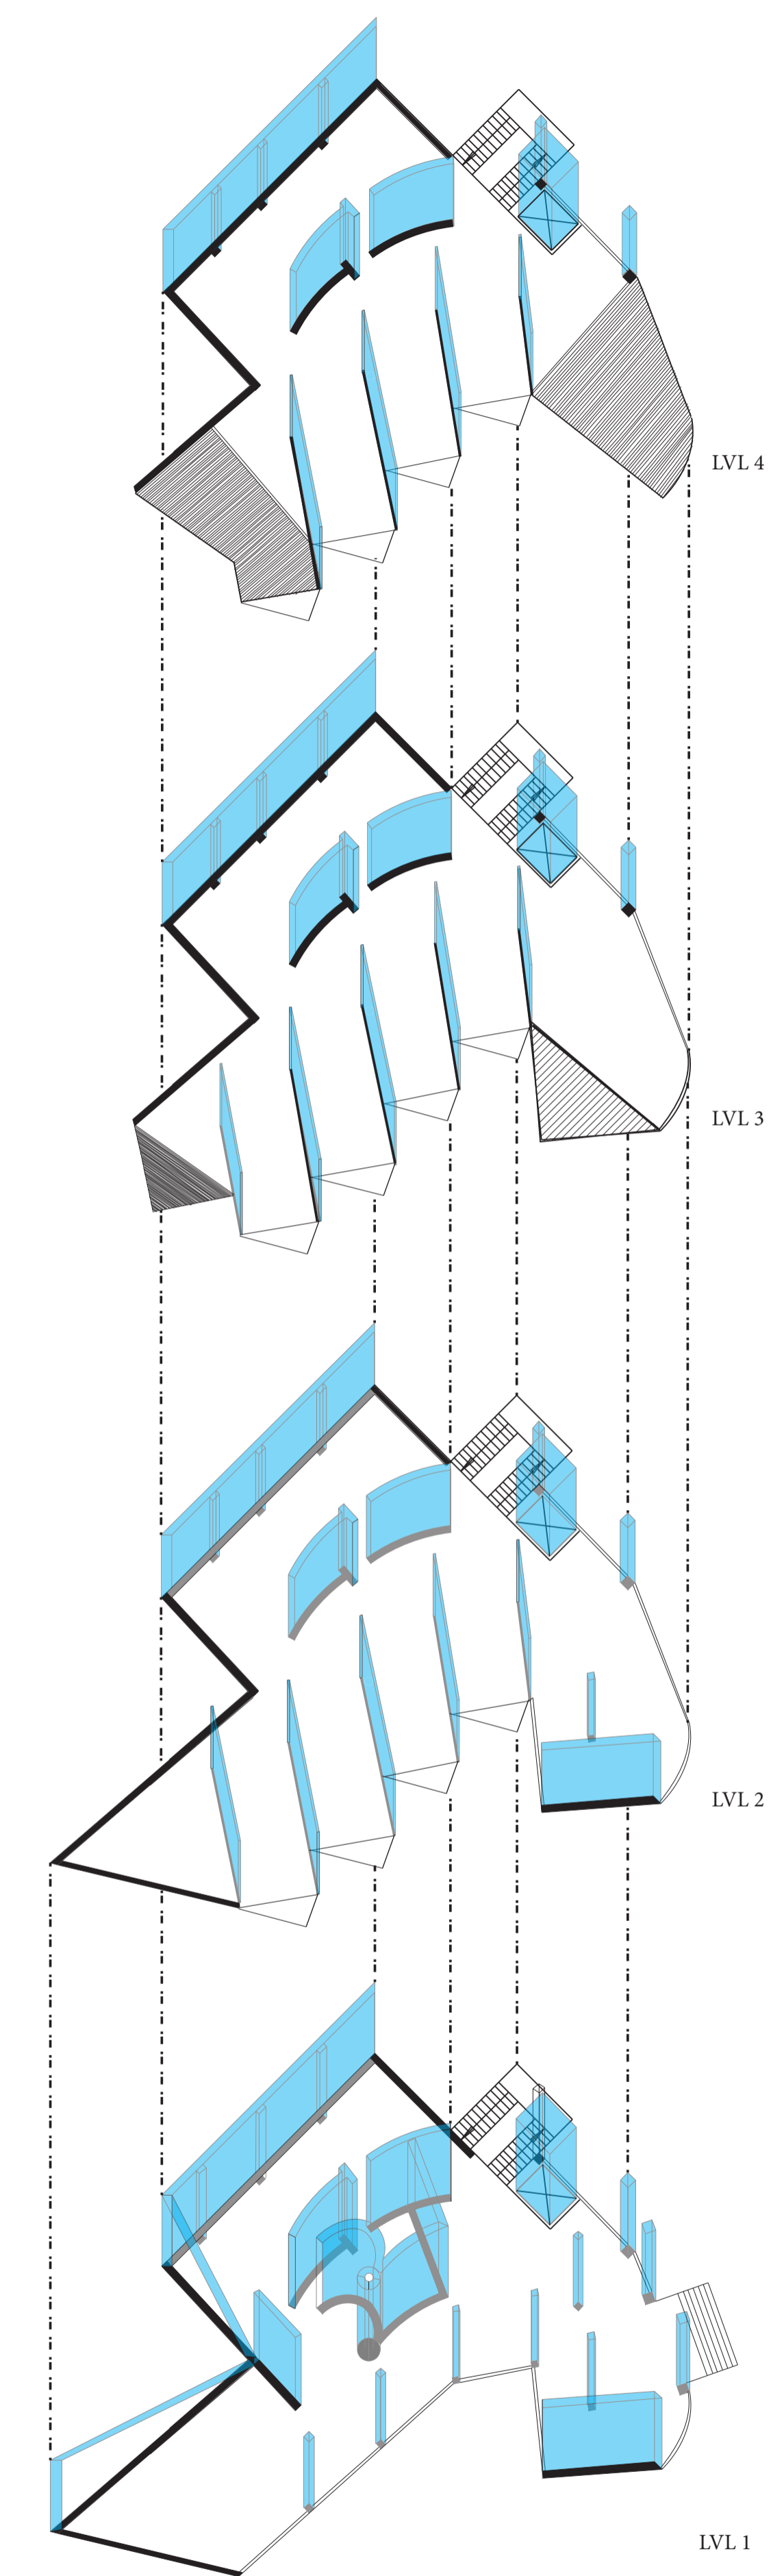

ELEVATION

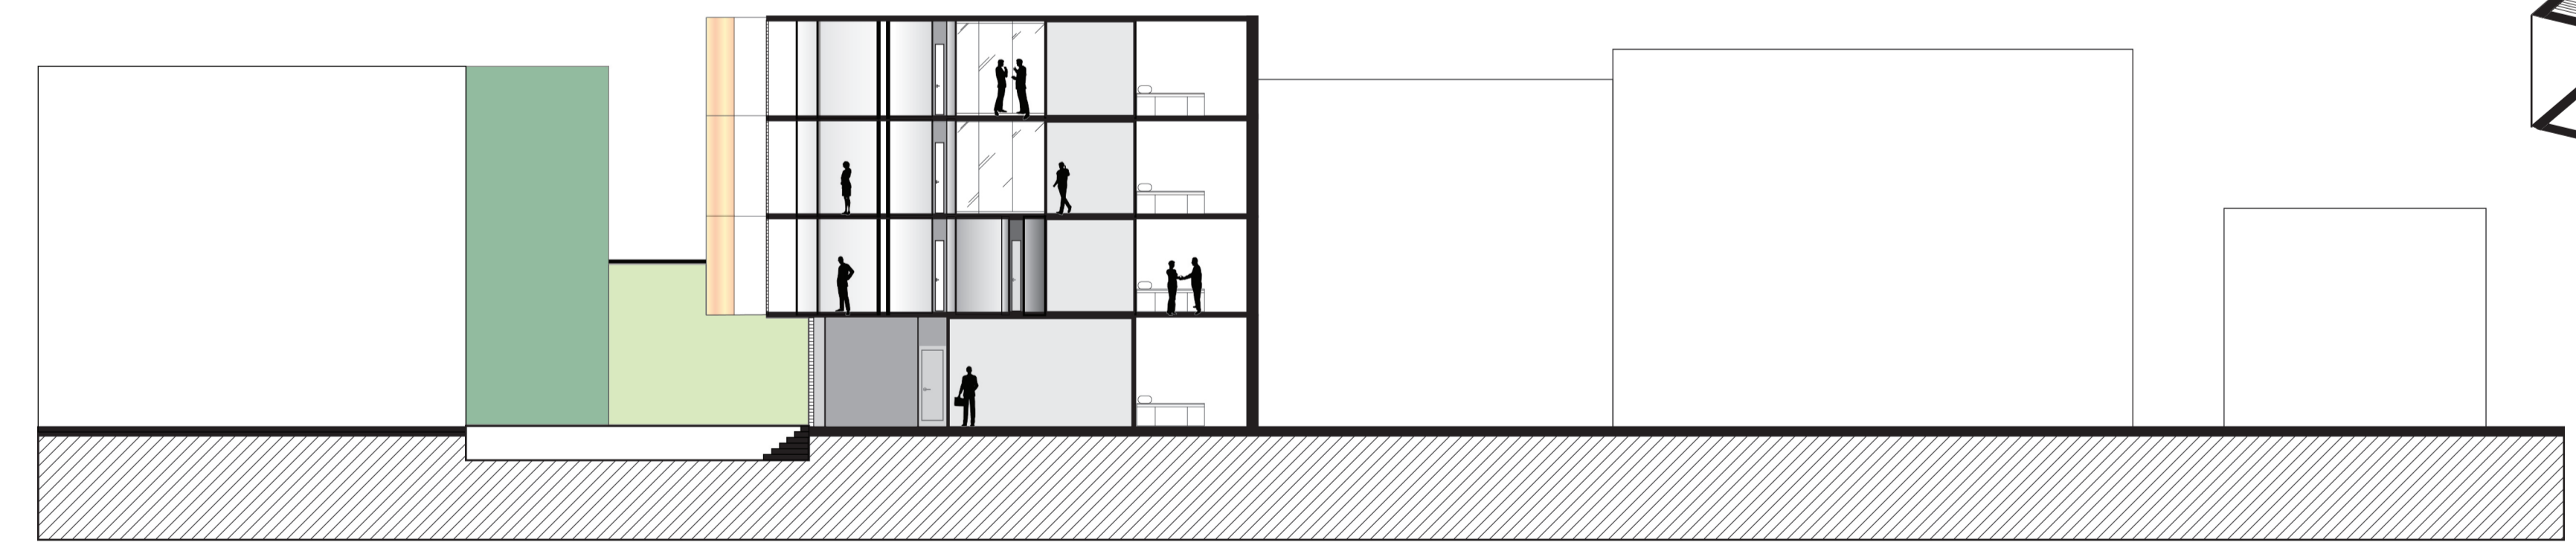

SECTION AA

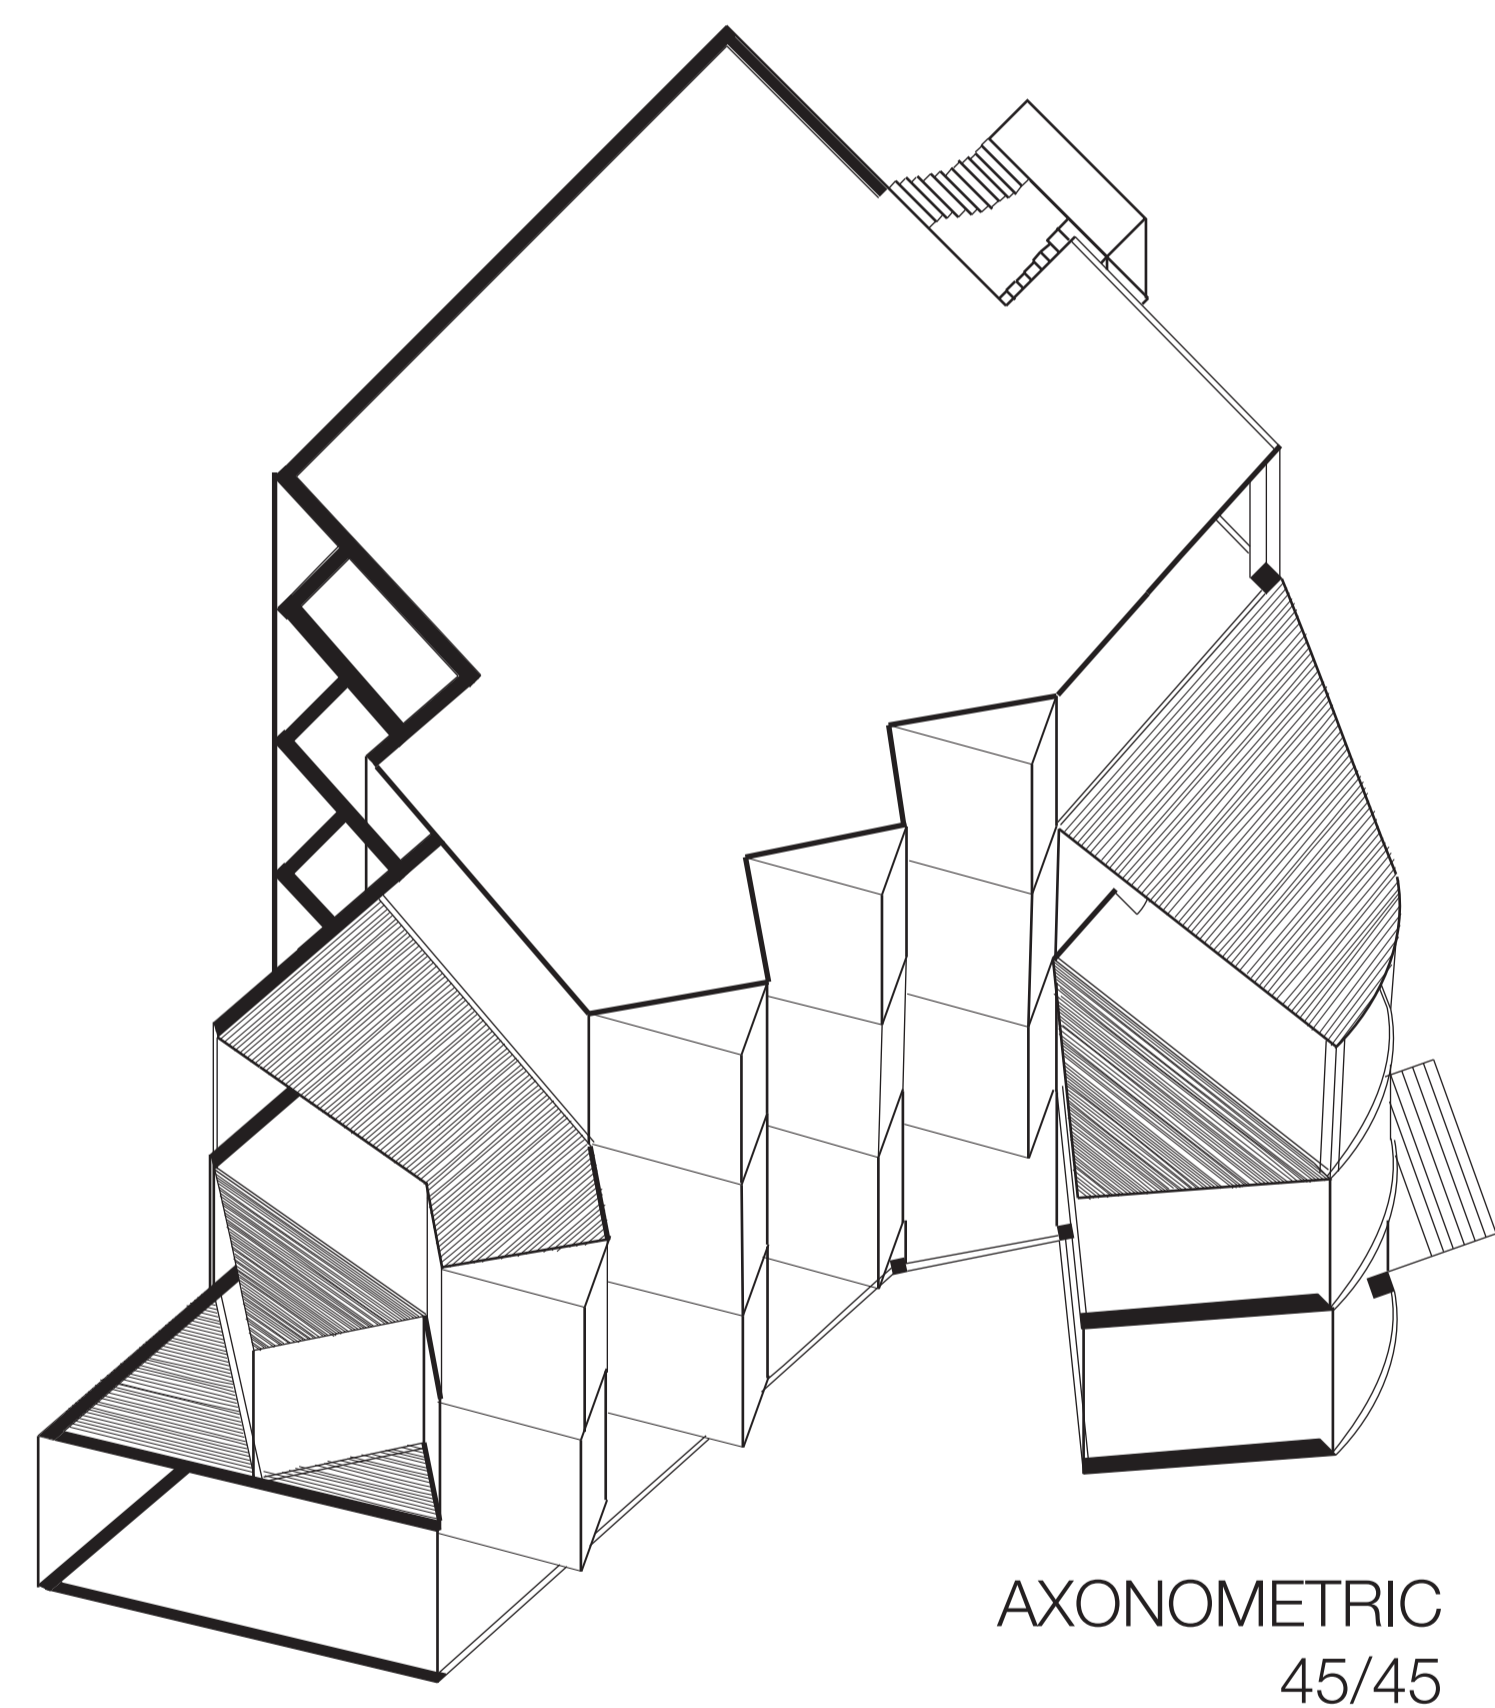

AXONOMETRIC
45/45