

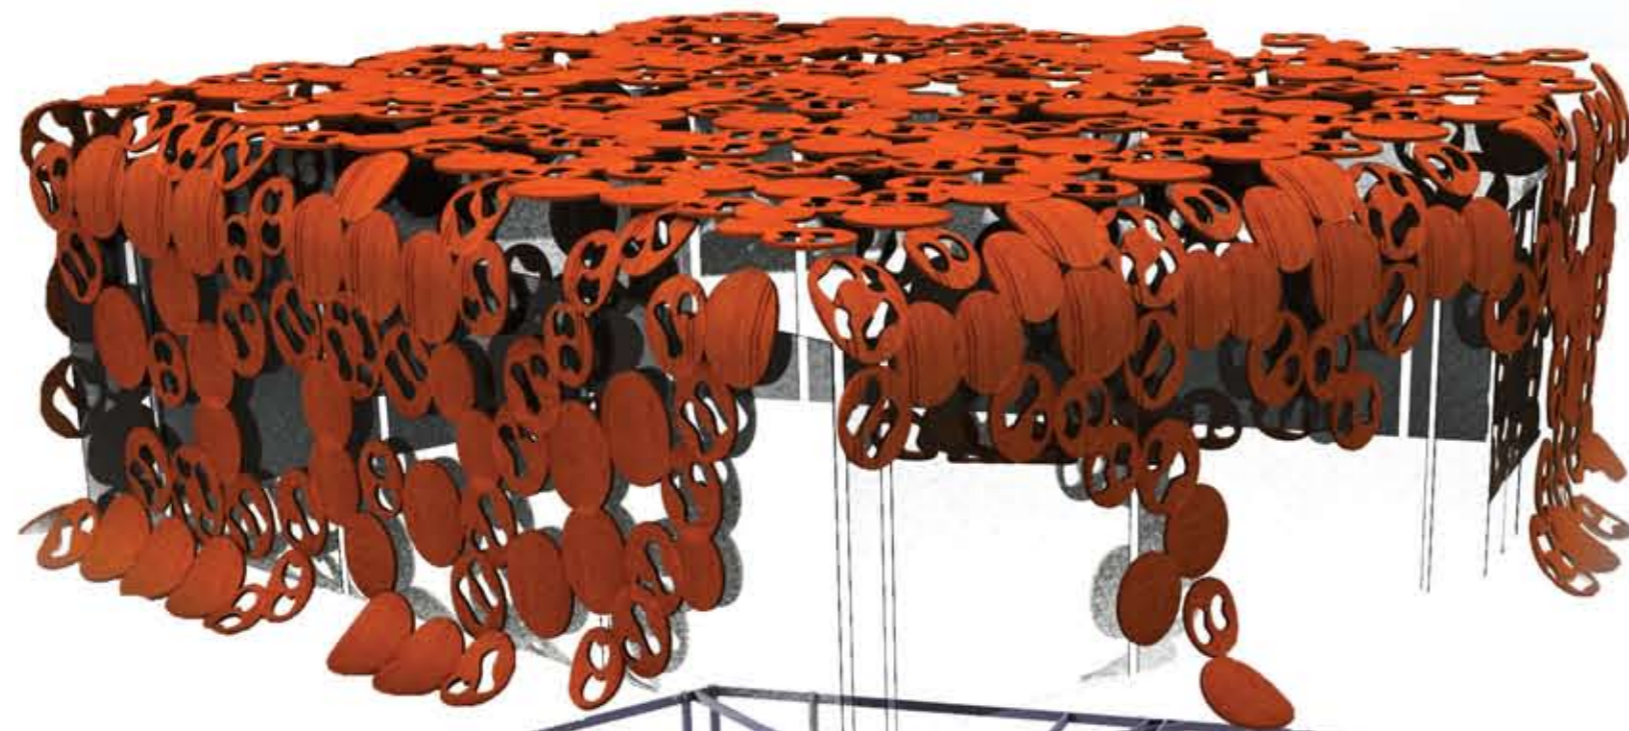
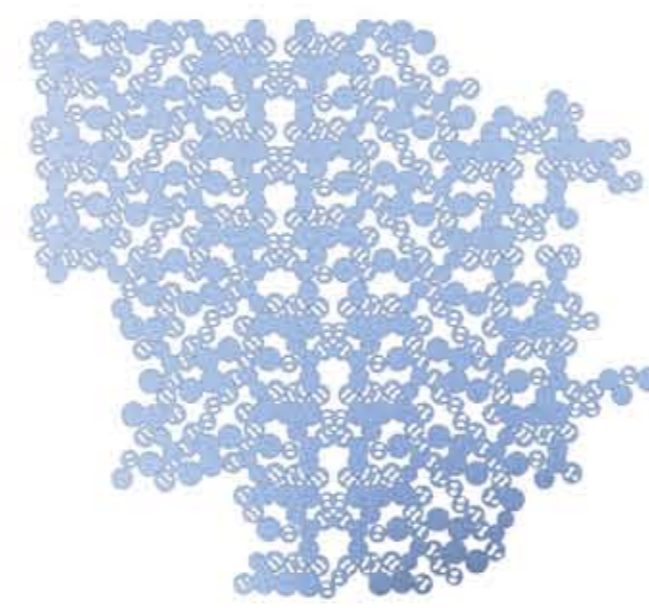



# MARRICKVILLE STATE EMERGENCY SERVICE HEADQUARTER

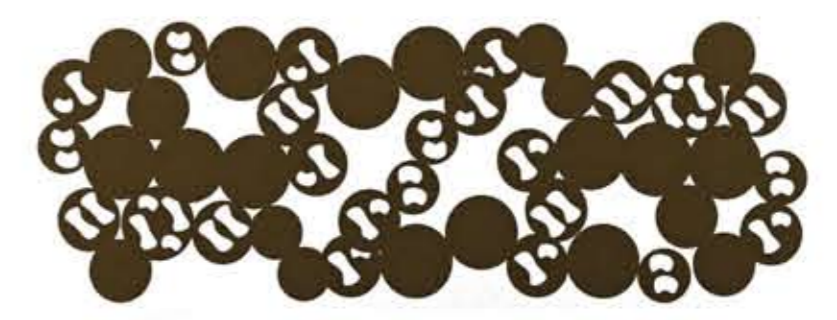


ROOF

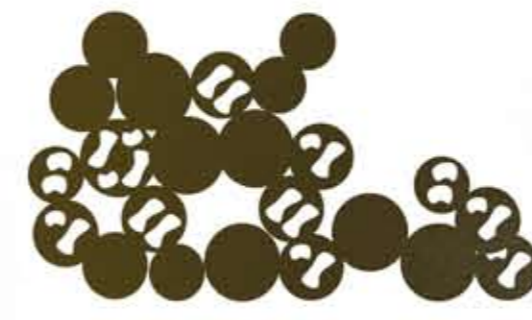



STEEL FRAME

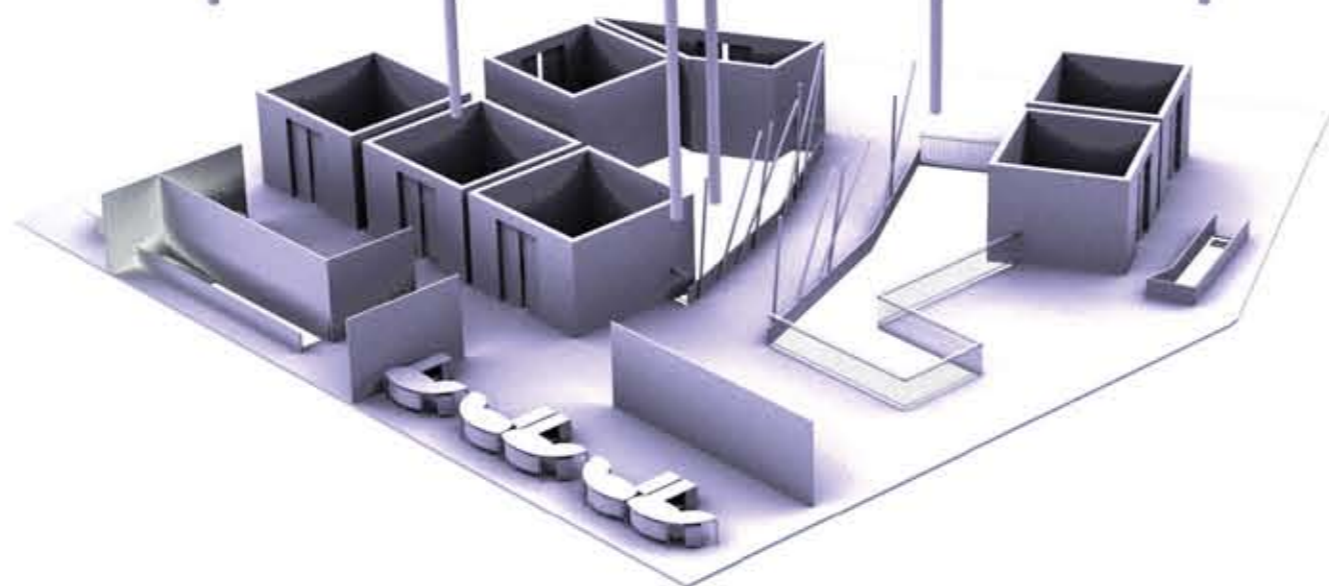

LEVEL 1

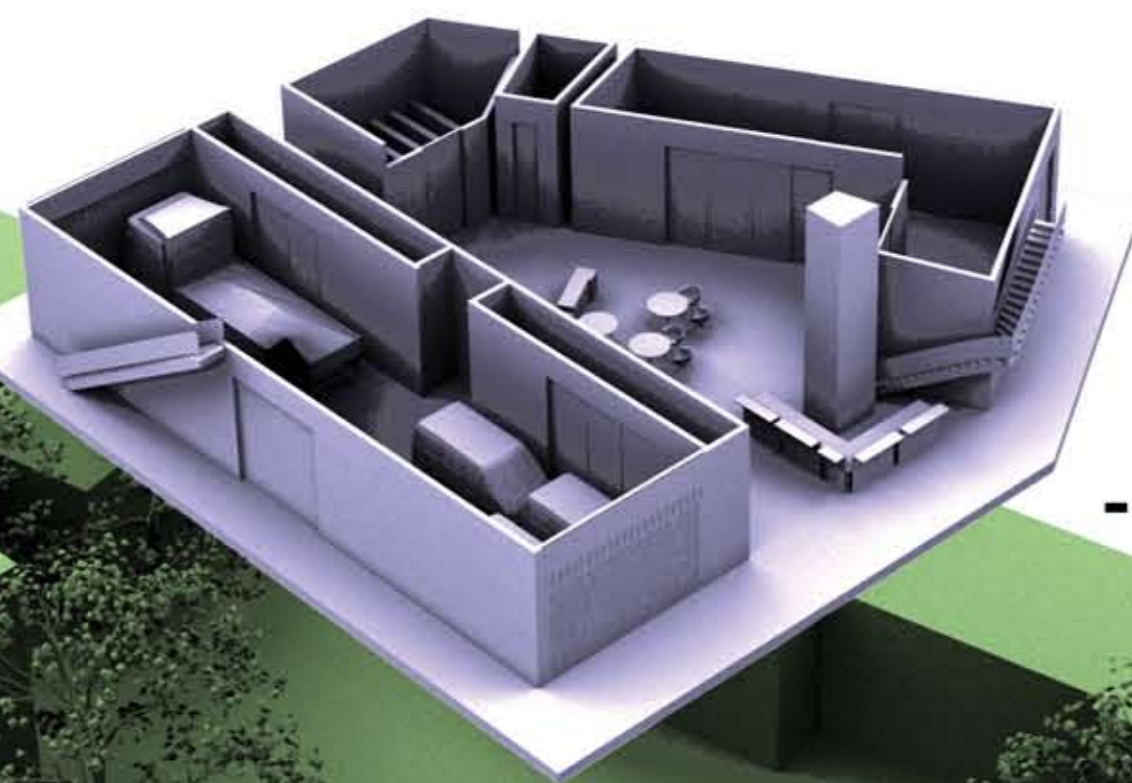

GROUND LEVEL

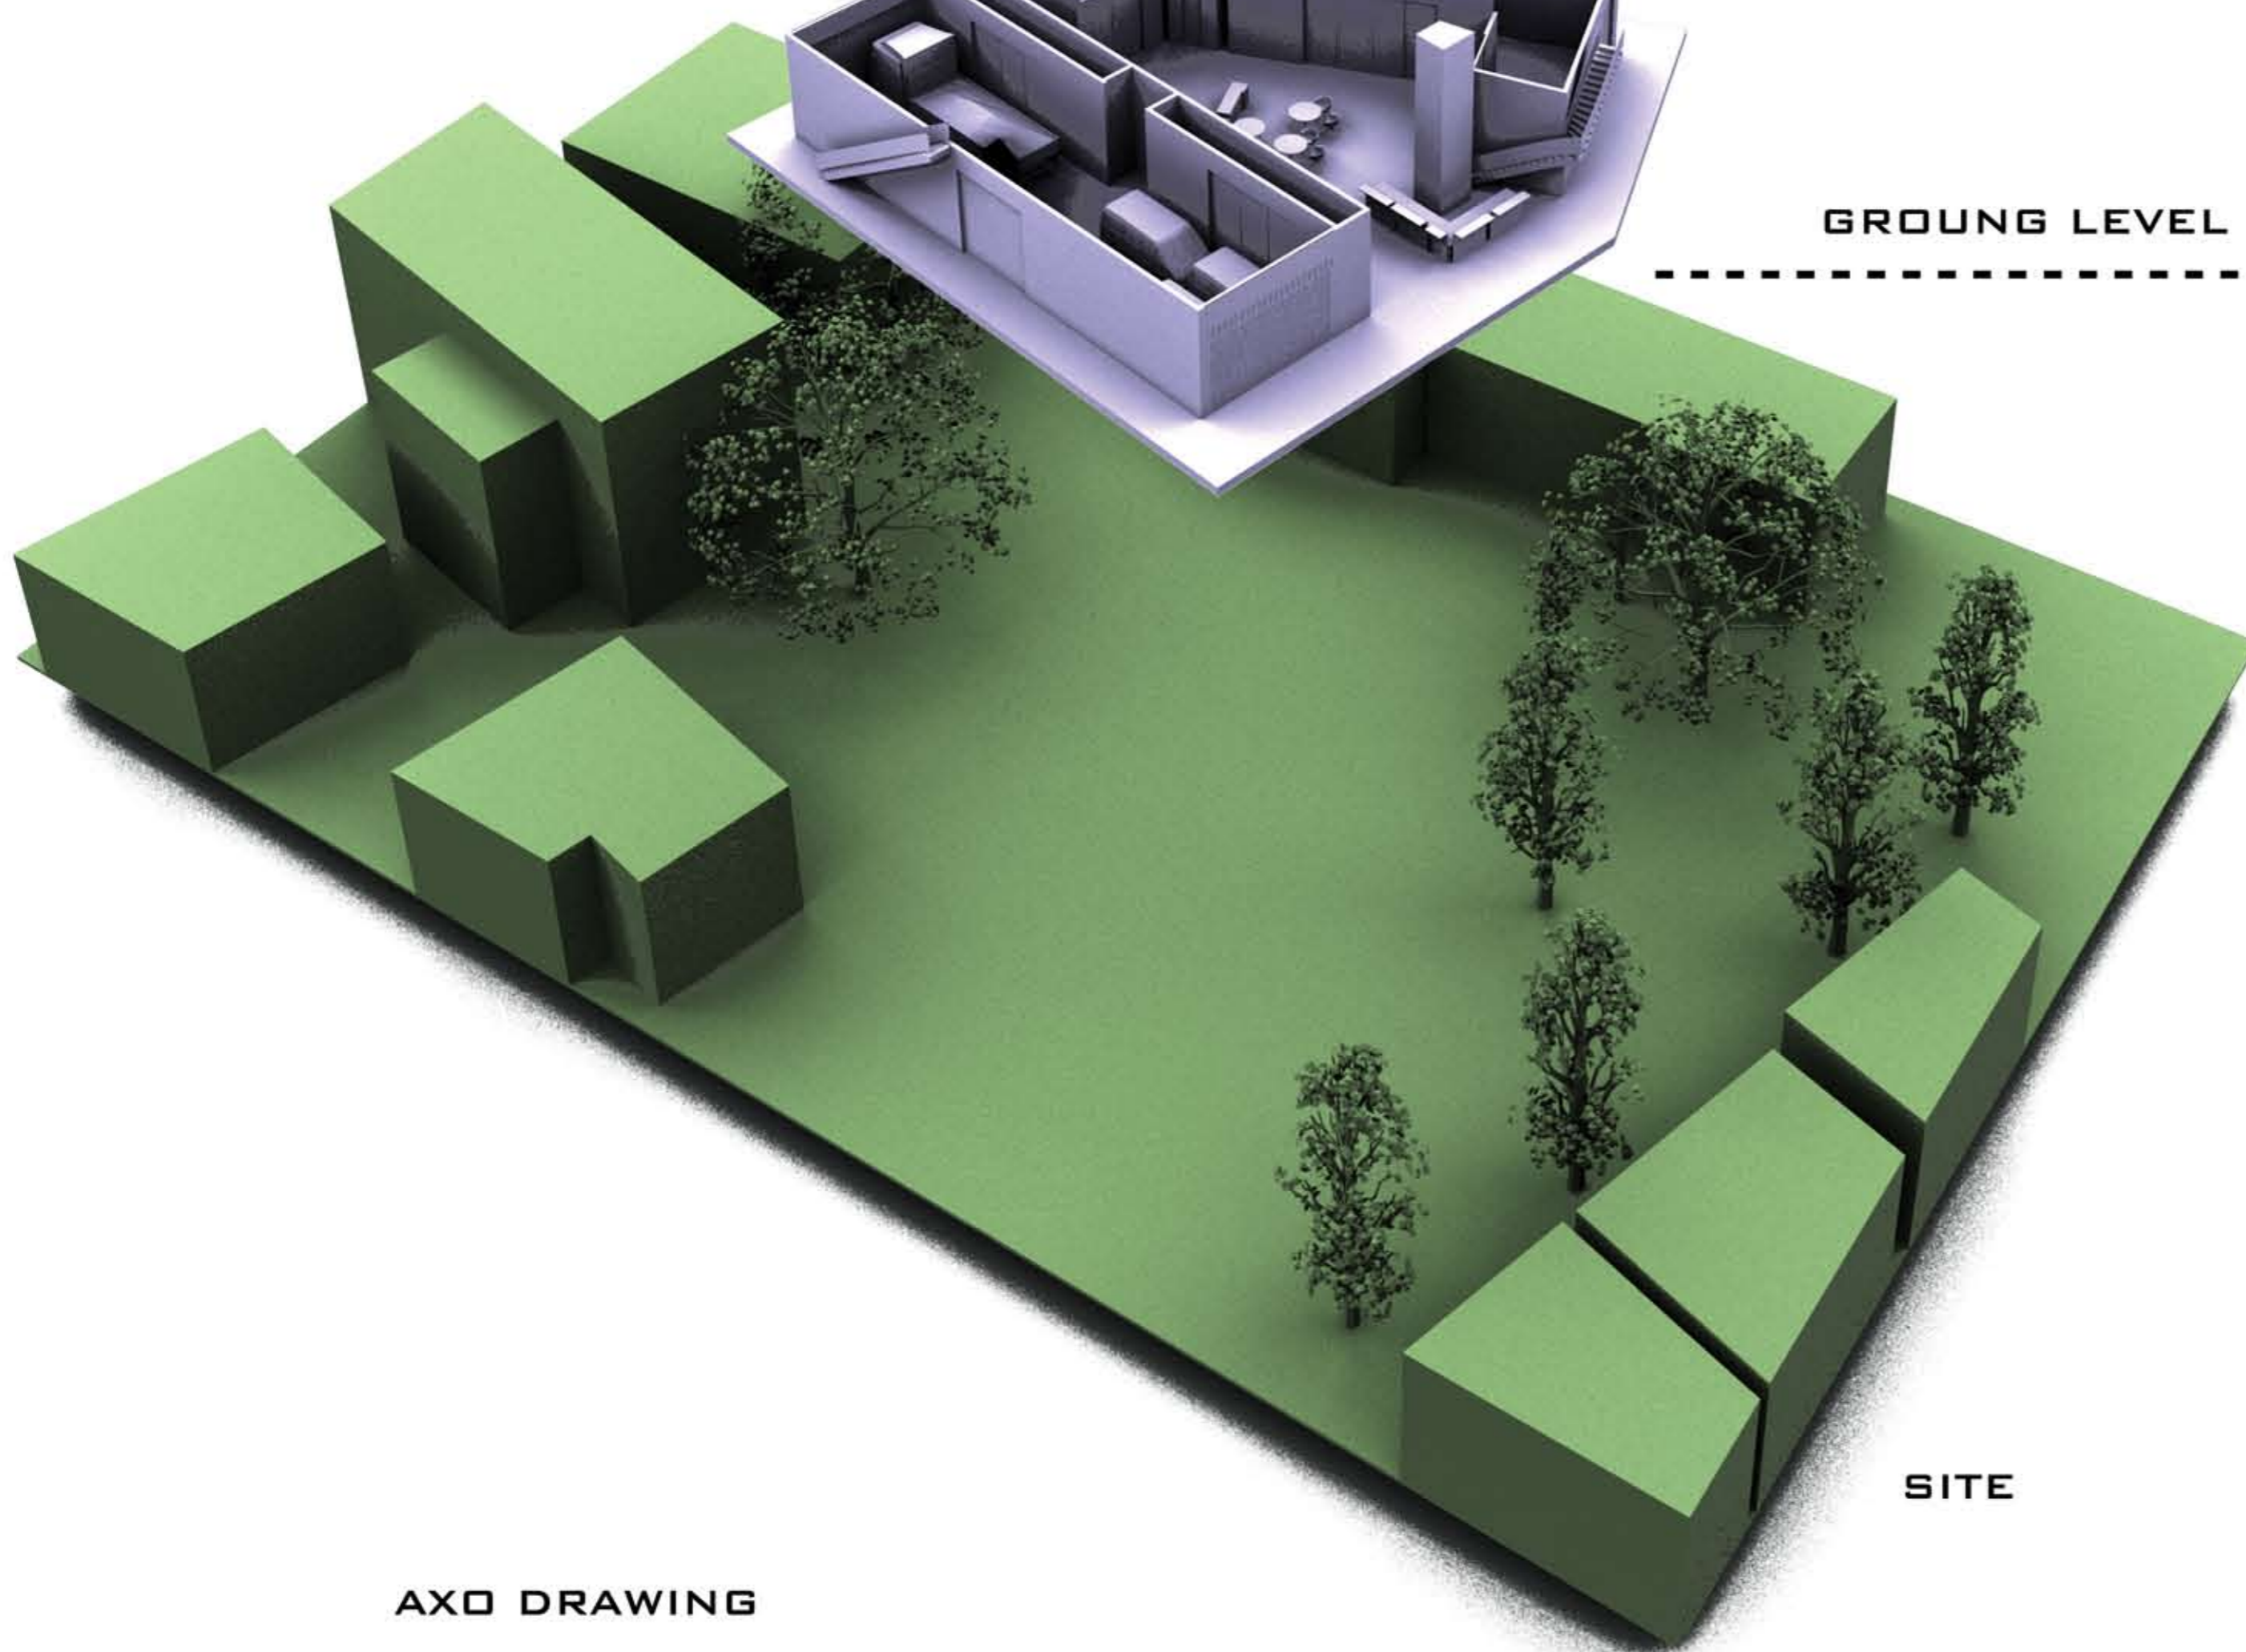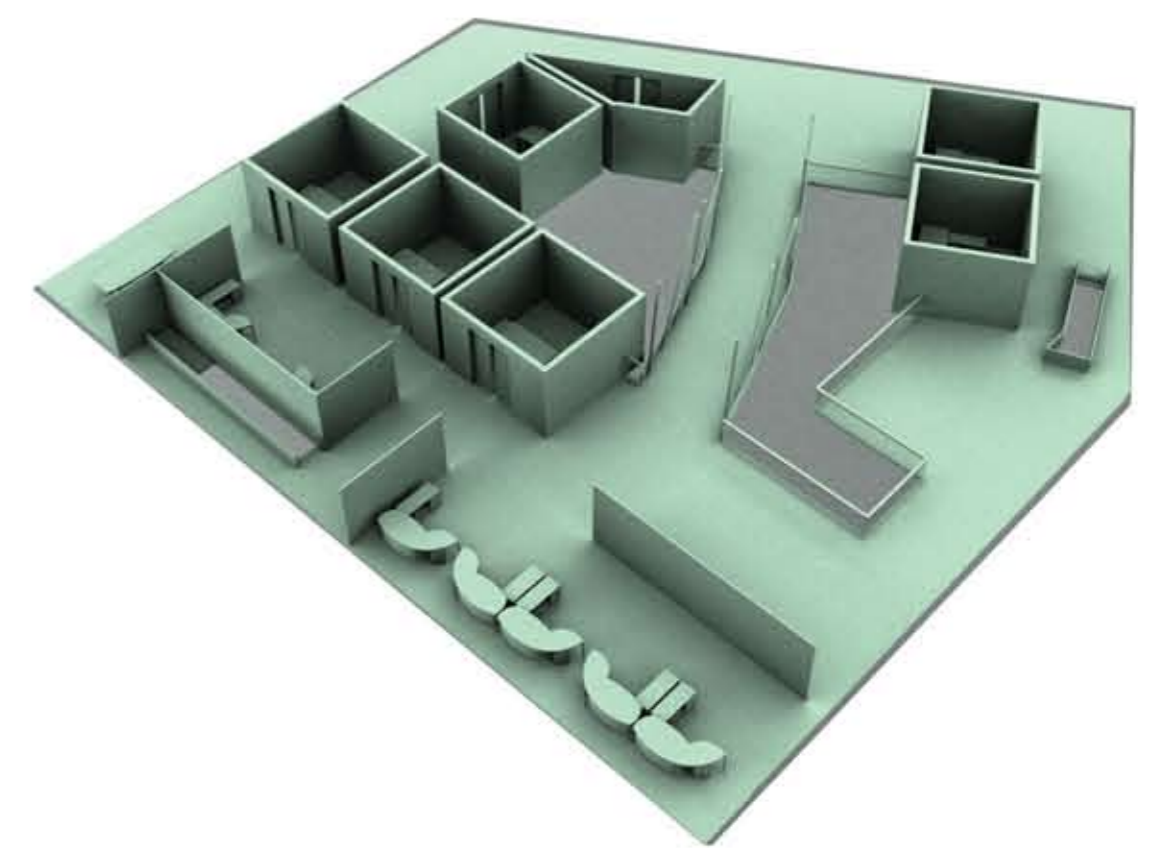

SITE

AXO DRAWING

