

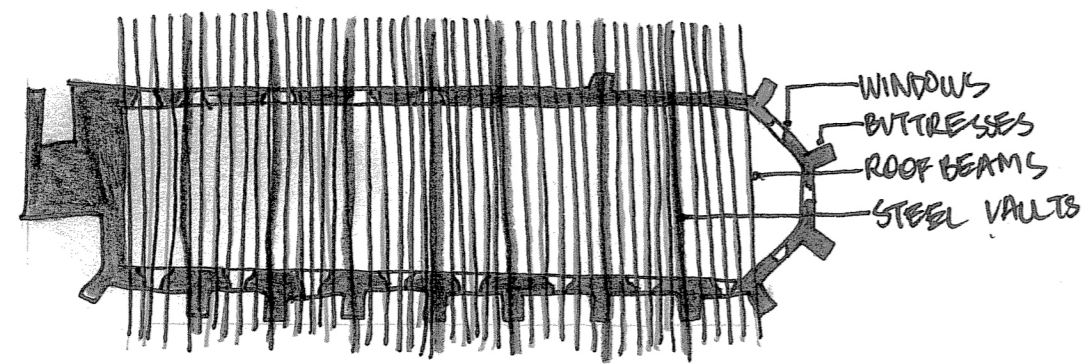



1. STAFF TOILETS (FOH)
2. CATWALK ACCESS
3. LOADING DOCK
4. LOADING DOCK STORE
5. HOUSE MANAGER OFFICE
6. MEETING / BOARD ROOM
7. THEATRE ENTRY / EXIT
8. BOX OFFICE / STORE
9. LAB RESEARCH OFFICE
10. LAB STAFF TOILET
11. WASH UP / PREP AREA
12. EQUIPMENT ROOM
13. LABORATORY
14. REFRIGERATION UNITS
15. WASTE STORAGE
16. CLEANER'S STORE (LAB)
17. FIRST AID
18. GREEN ROOM / COSTUME
19. LAB STORAGE
20. TECHNICAL WORKSHOPS
21. PLANT ROOM
22. SWITCH ROOM
23. CLEANER'S STORE (STAGE)
24. STAGE MANAGERS OFFICE
25. STAGE
26. WINGS
27. KITCHENETTE
28. BATHROOM FEMALE
29. BATHROOM MALE
30. THEATRE FOYER
31. SOUND CONTROL CONSOLE
32. AUDITORIUM

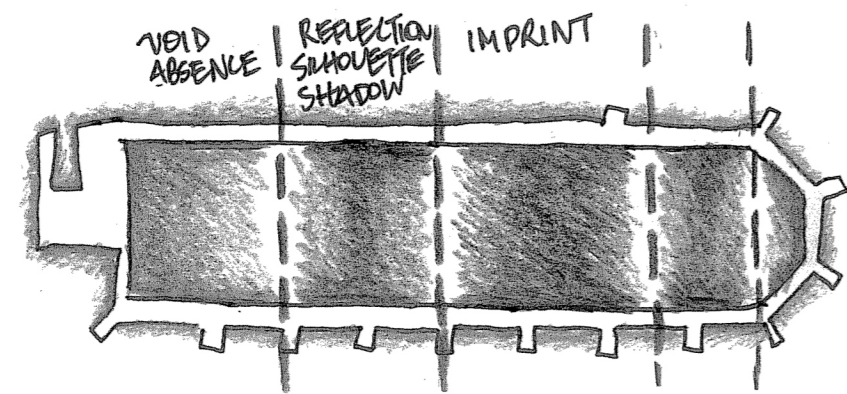


CONCEPT DIRECTIONS

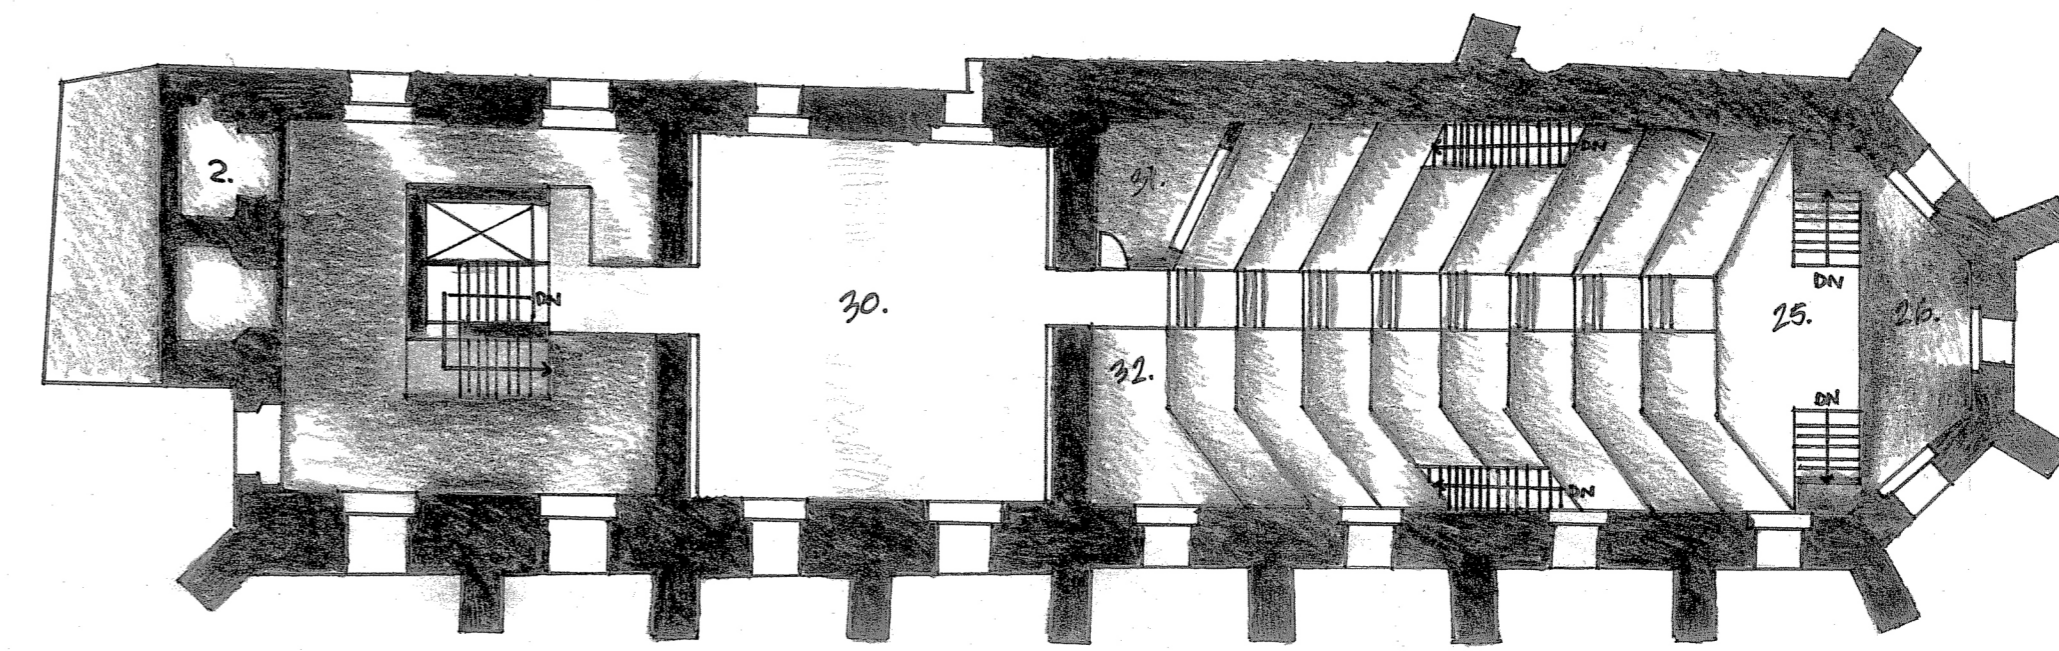



SECOND FLOOR PLAN  
1:200

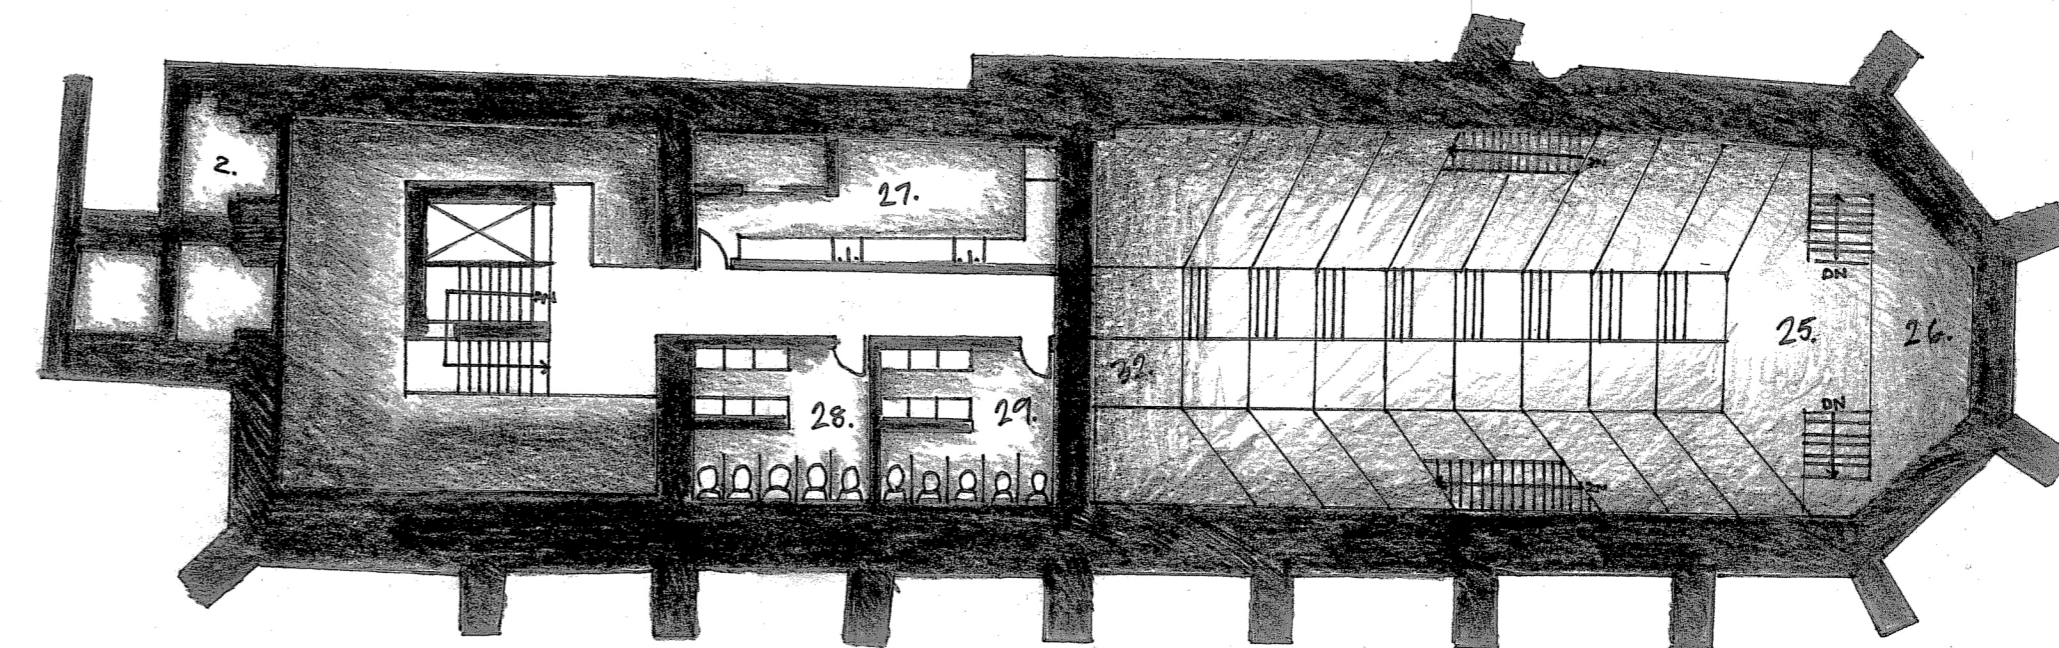

FIRST FLOOR PLAN  
1:200

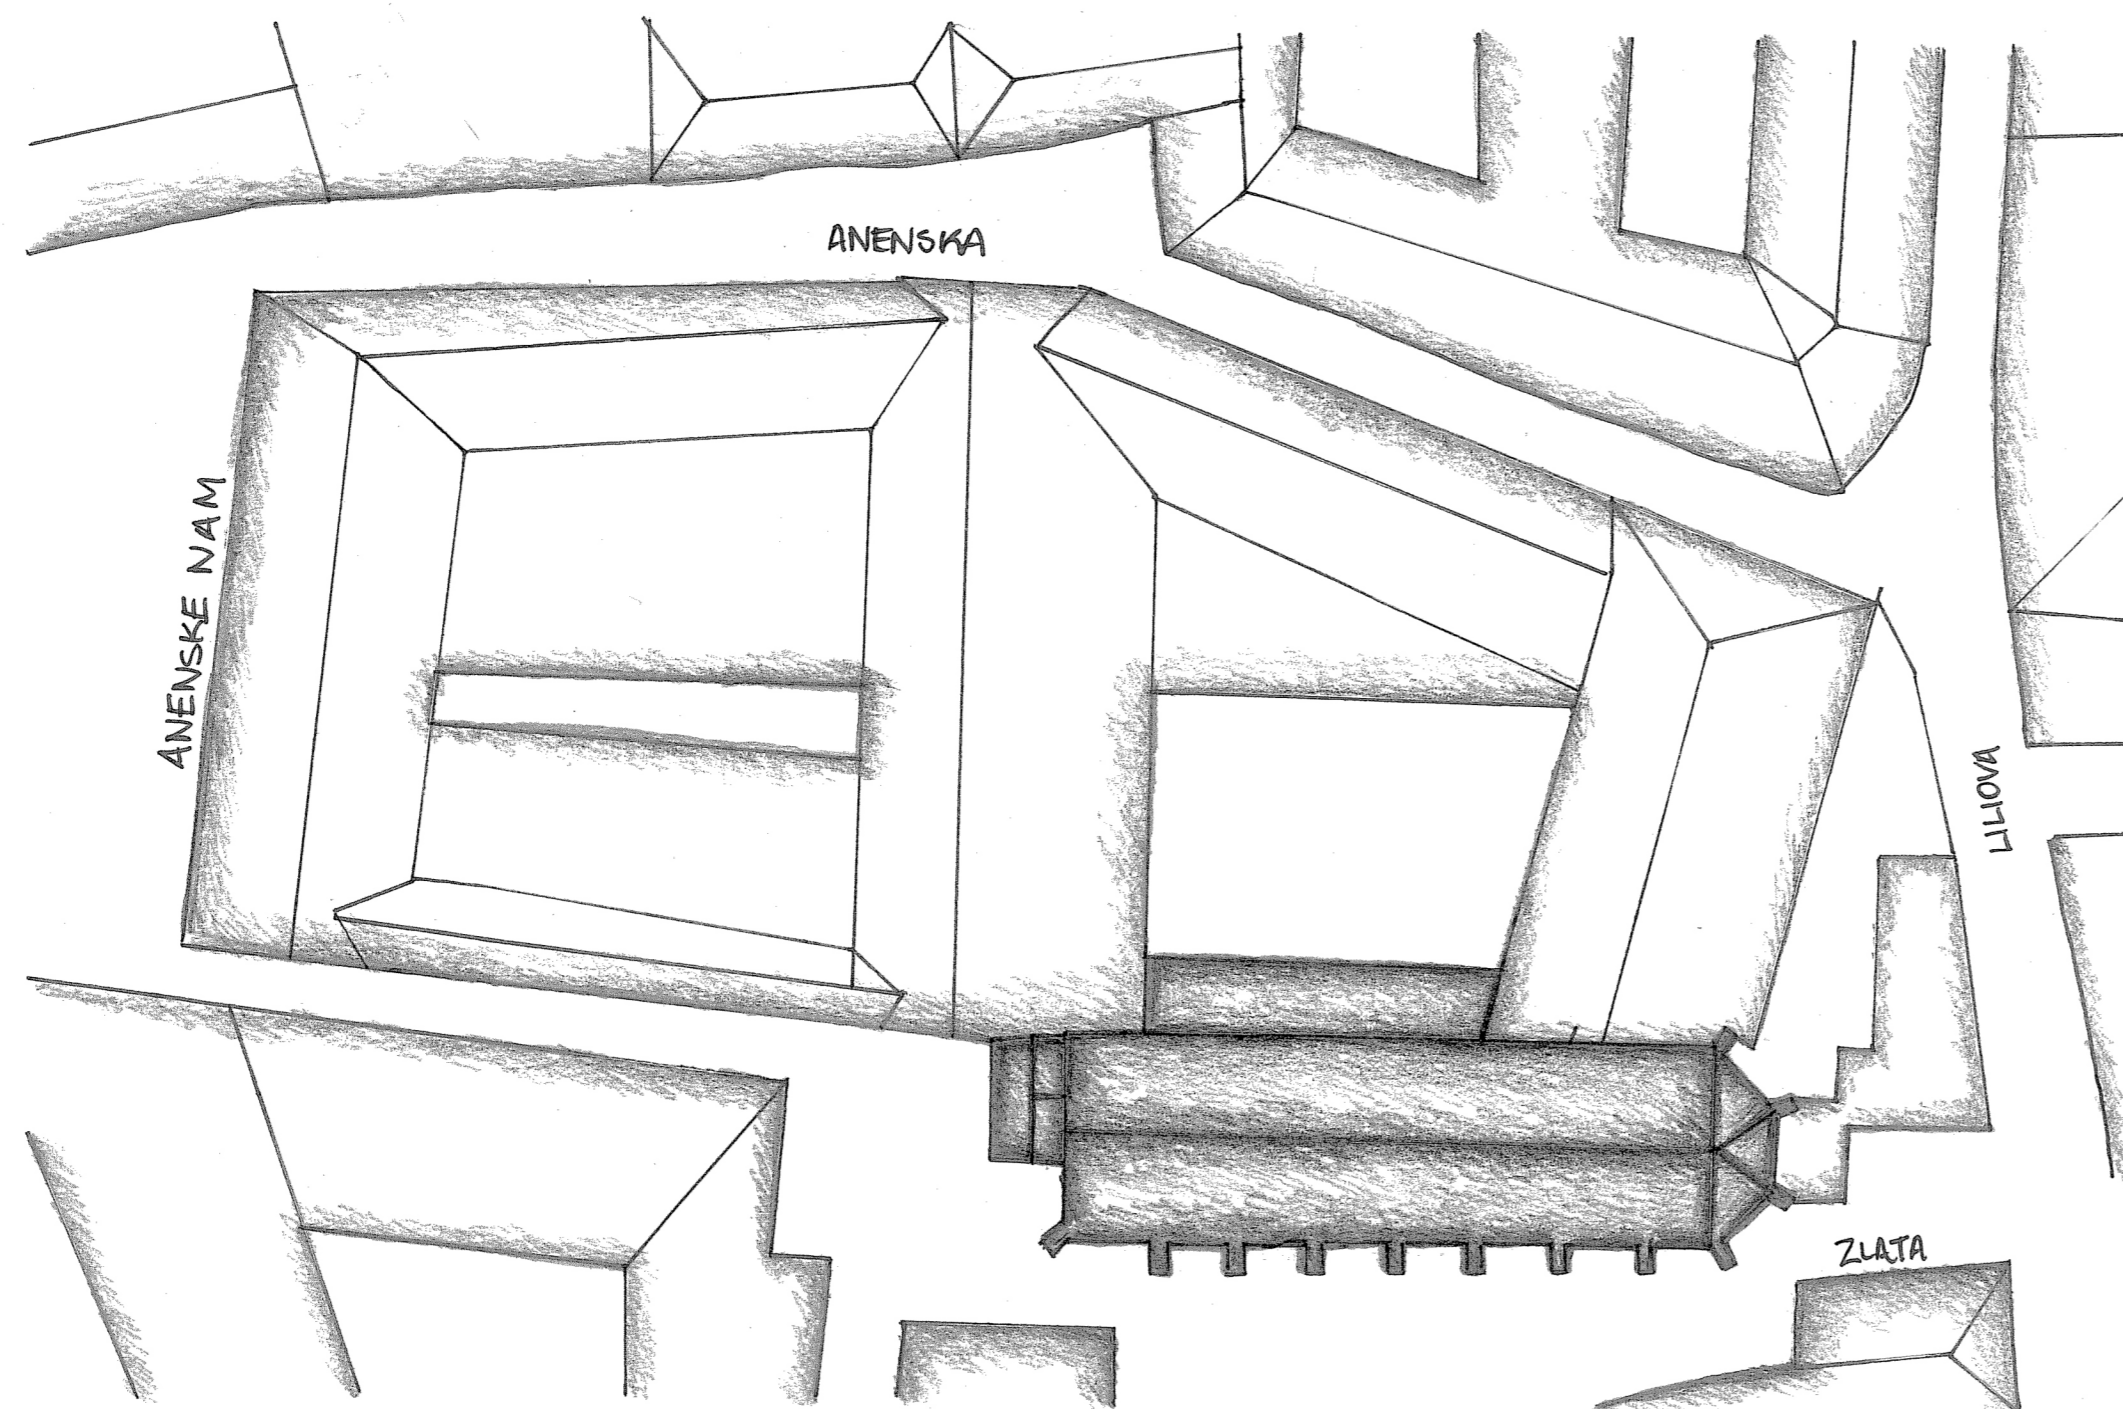

SITE PLAN  
1:500

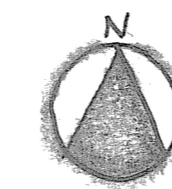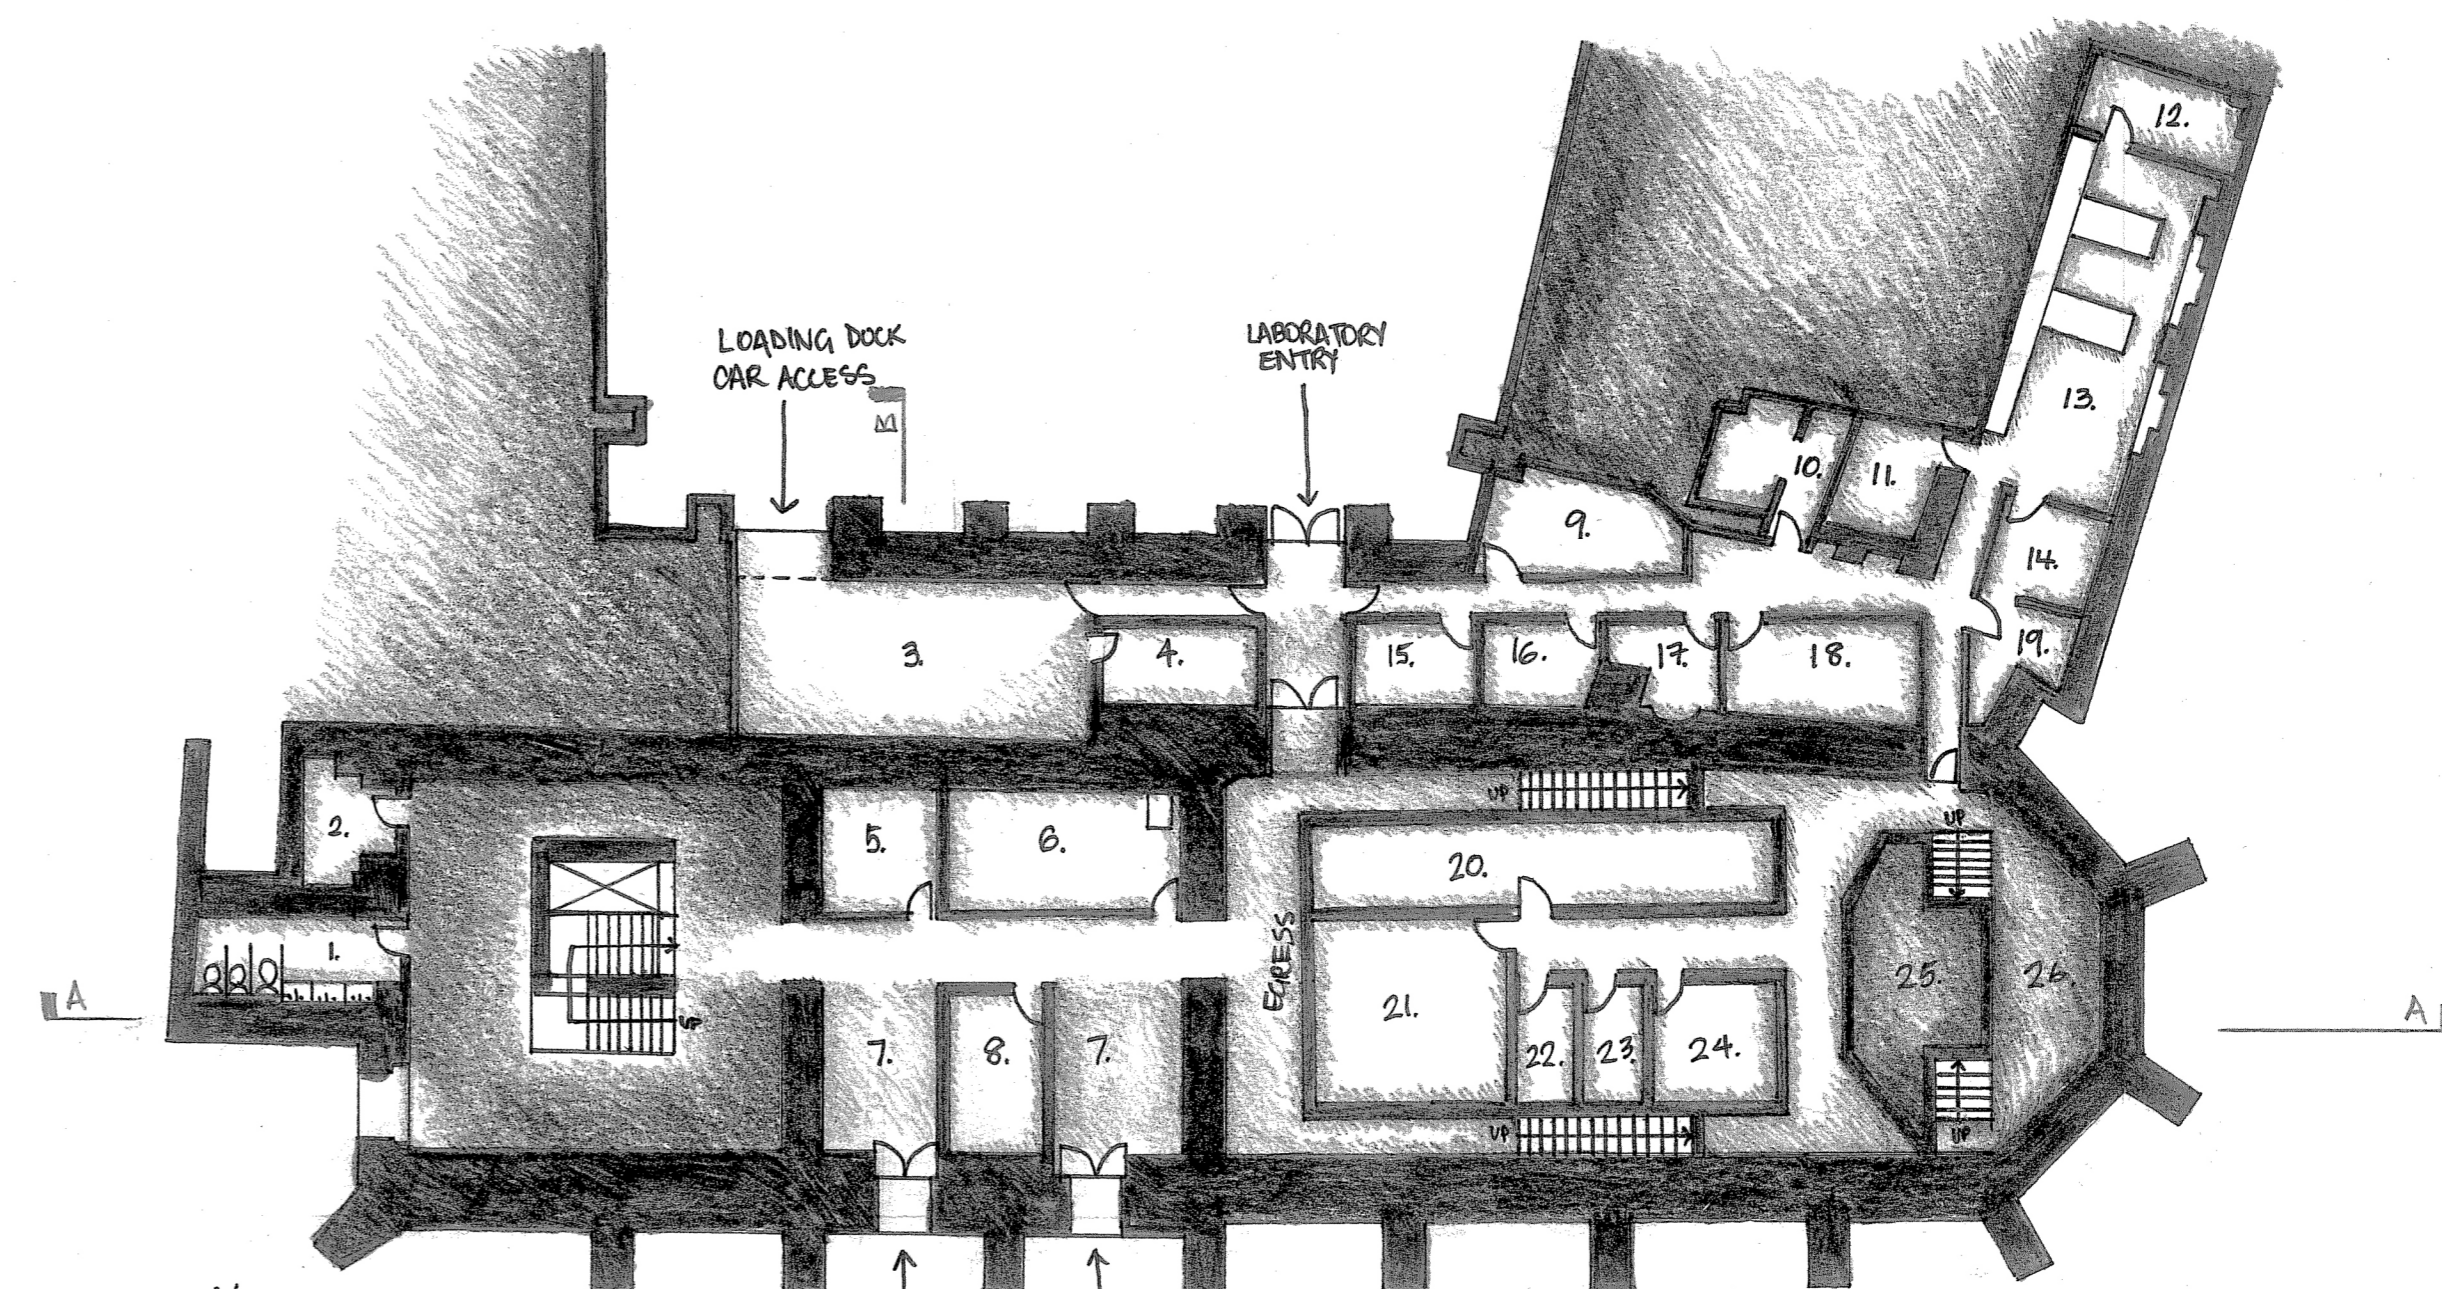

GROUND FLOOR PLAN  
1:200