

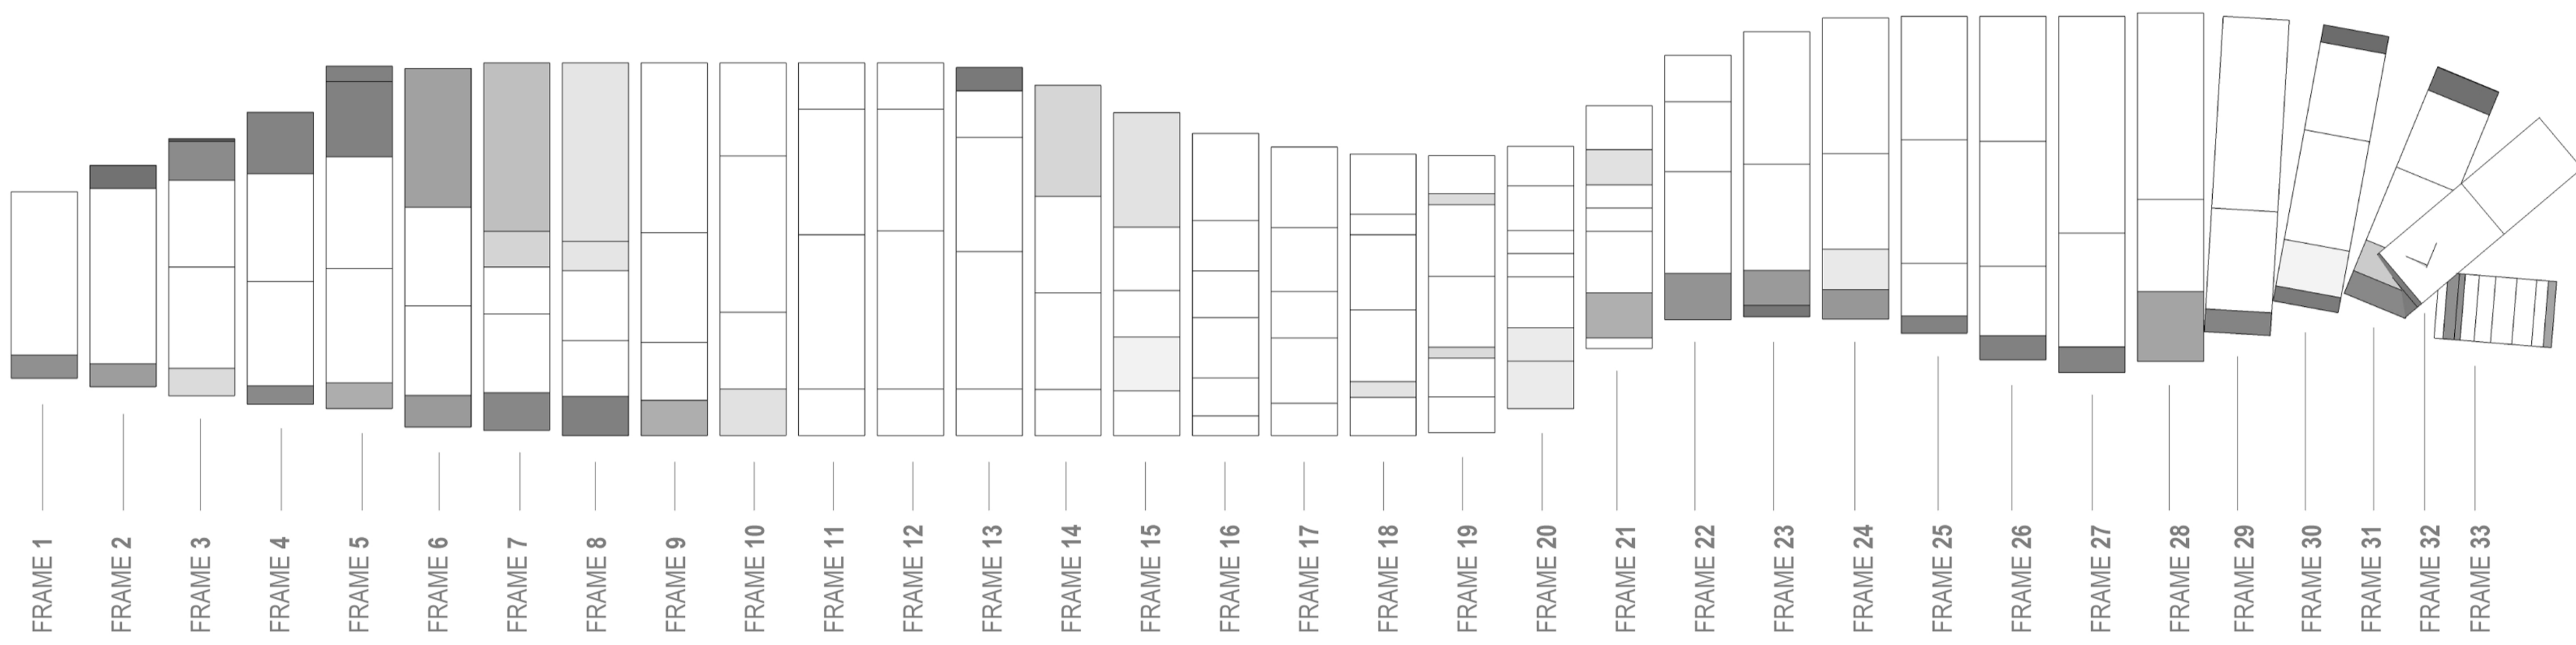



1:100 INTERNAL FRAMES SECTION

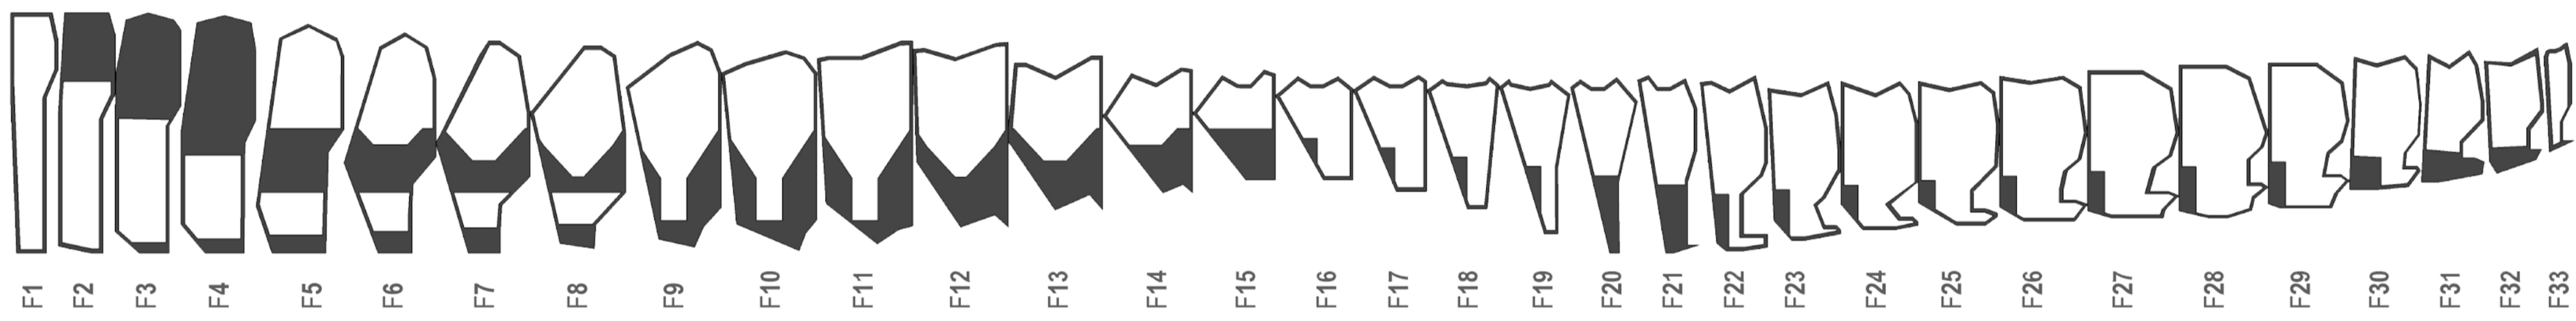


1:100 INTERNAL FRAMES PLAN

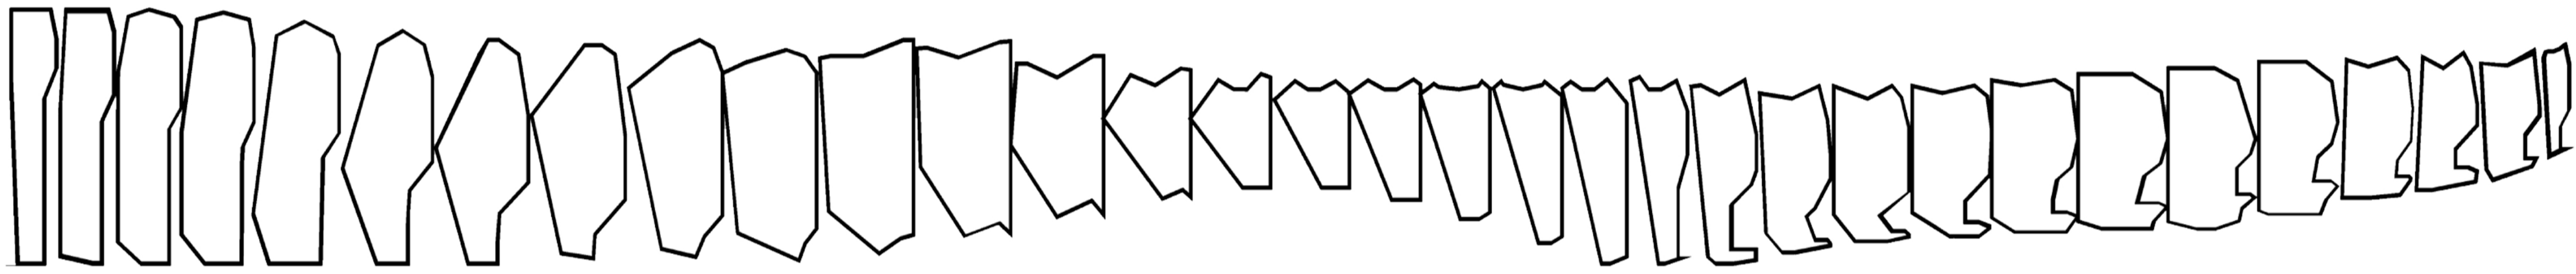












INTERNAL FRAMES EXPLODED ELEVATION NOT TO SCALE

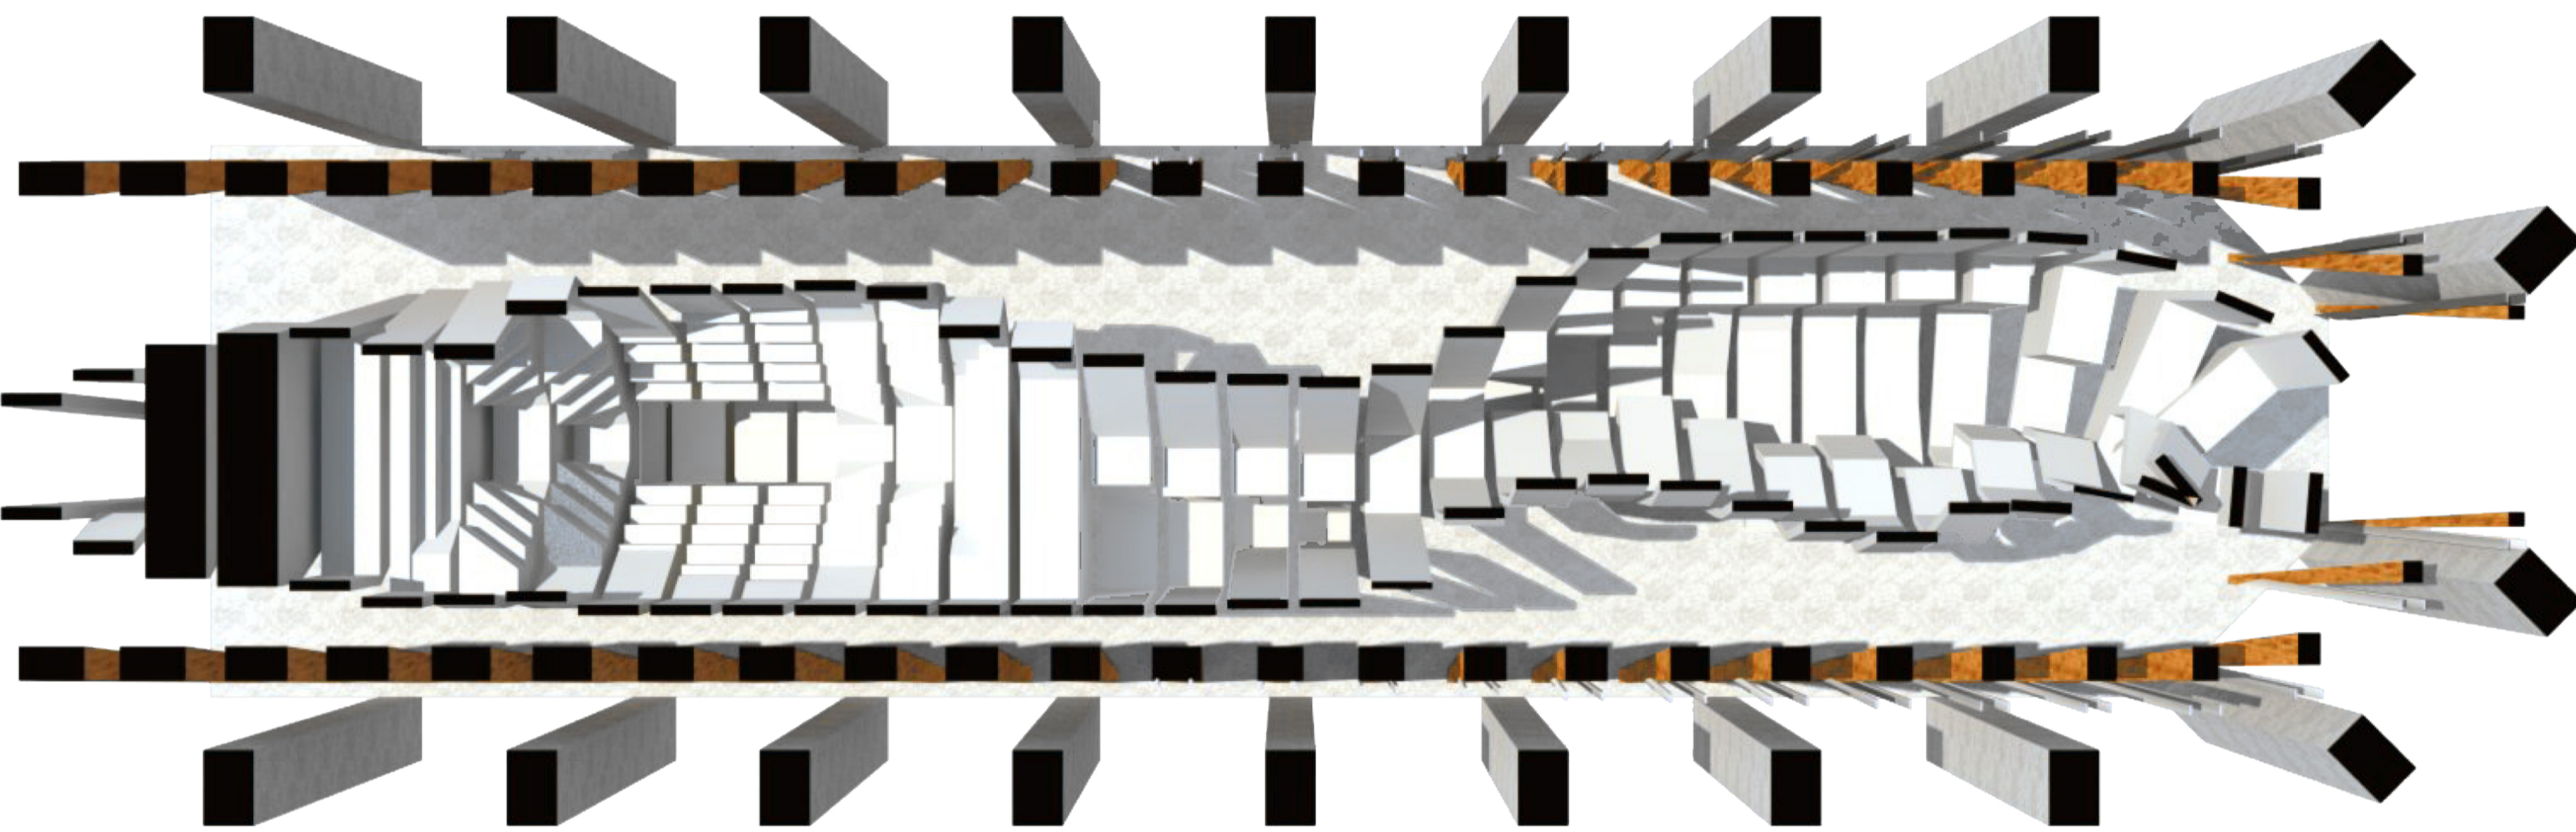


1:100 PERSPECTIVE PLAN

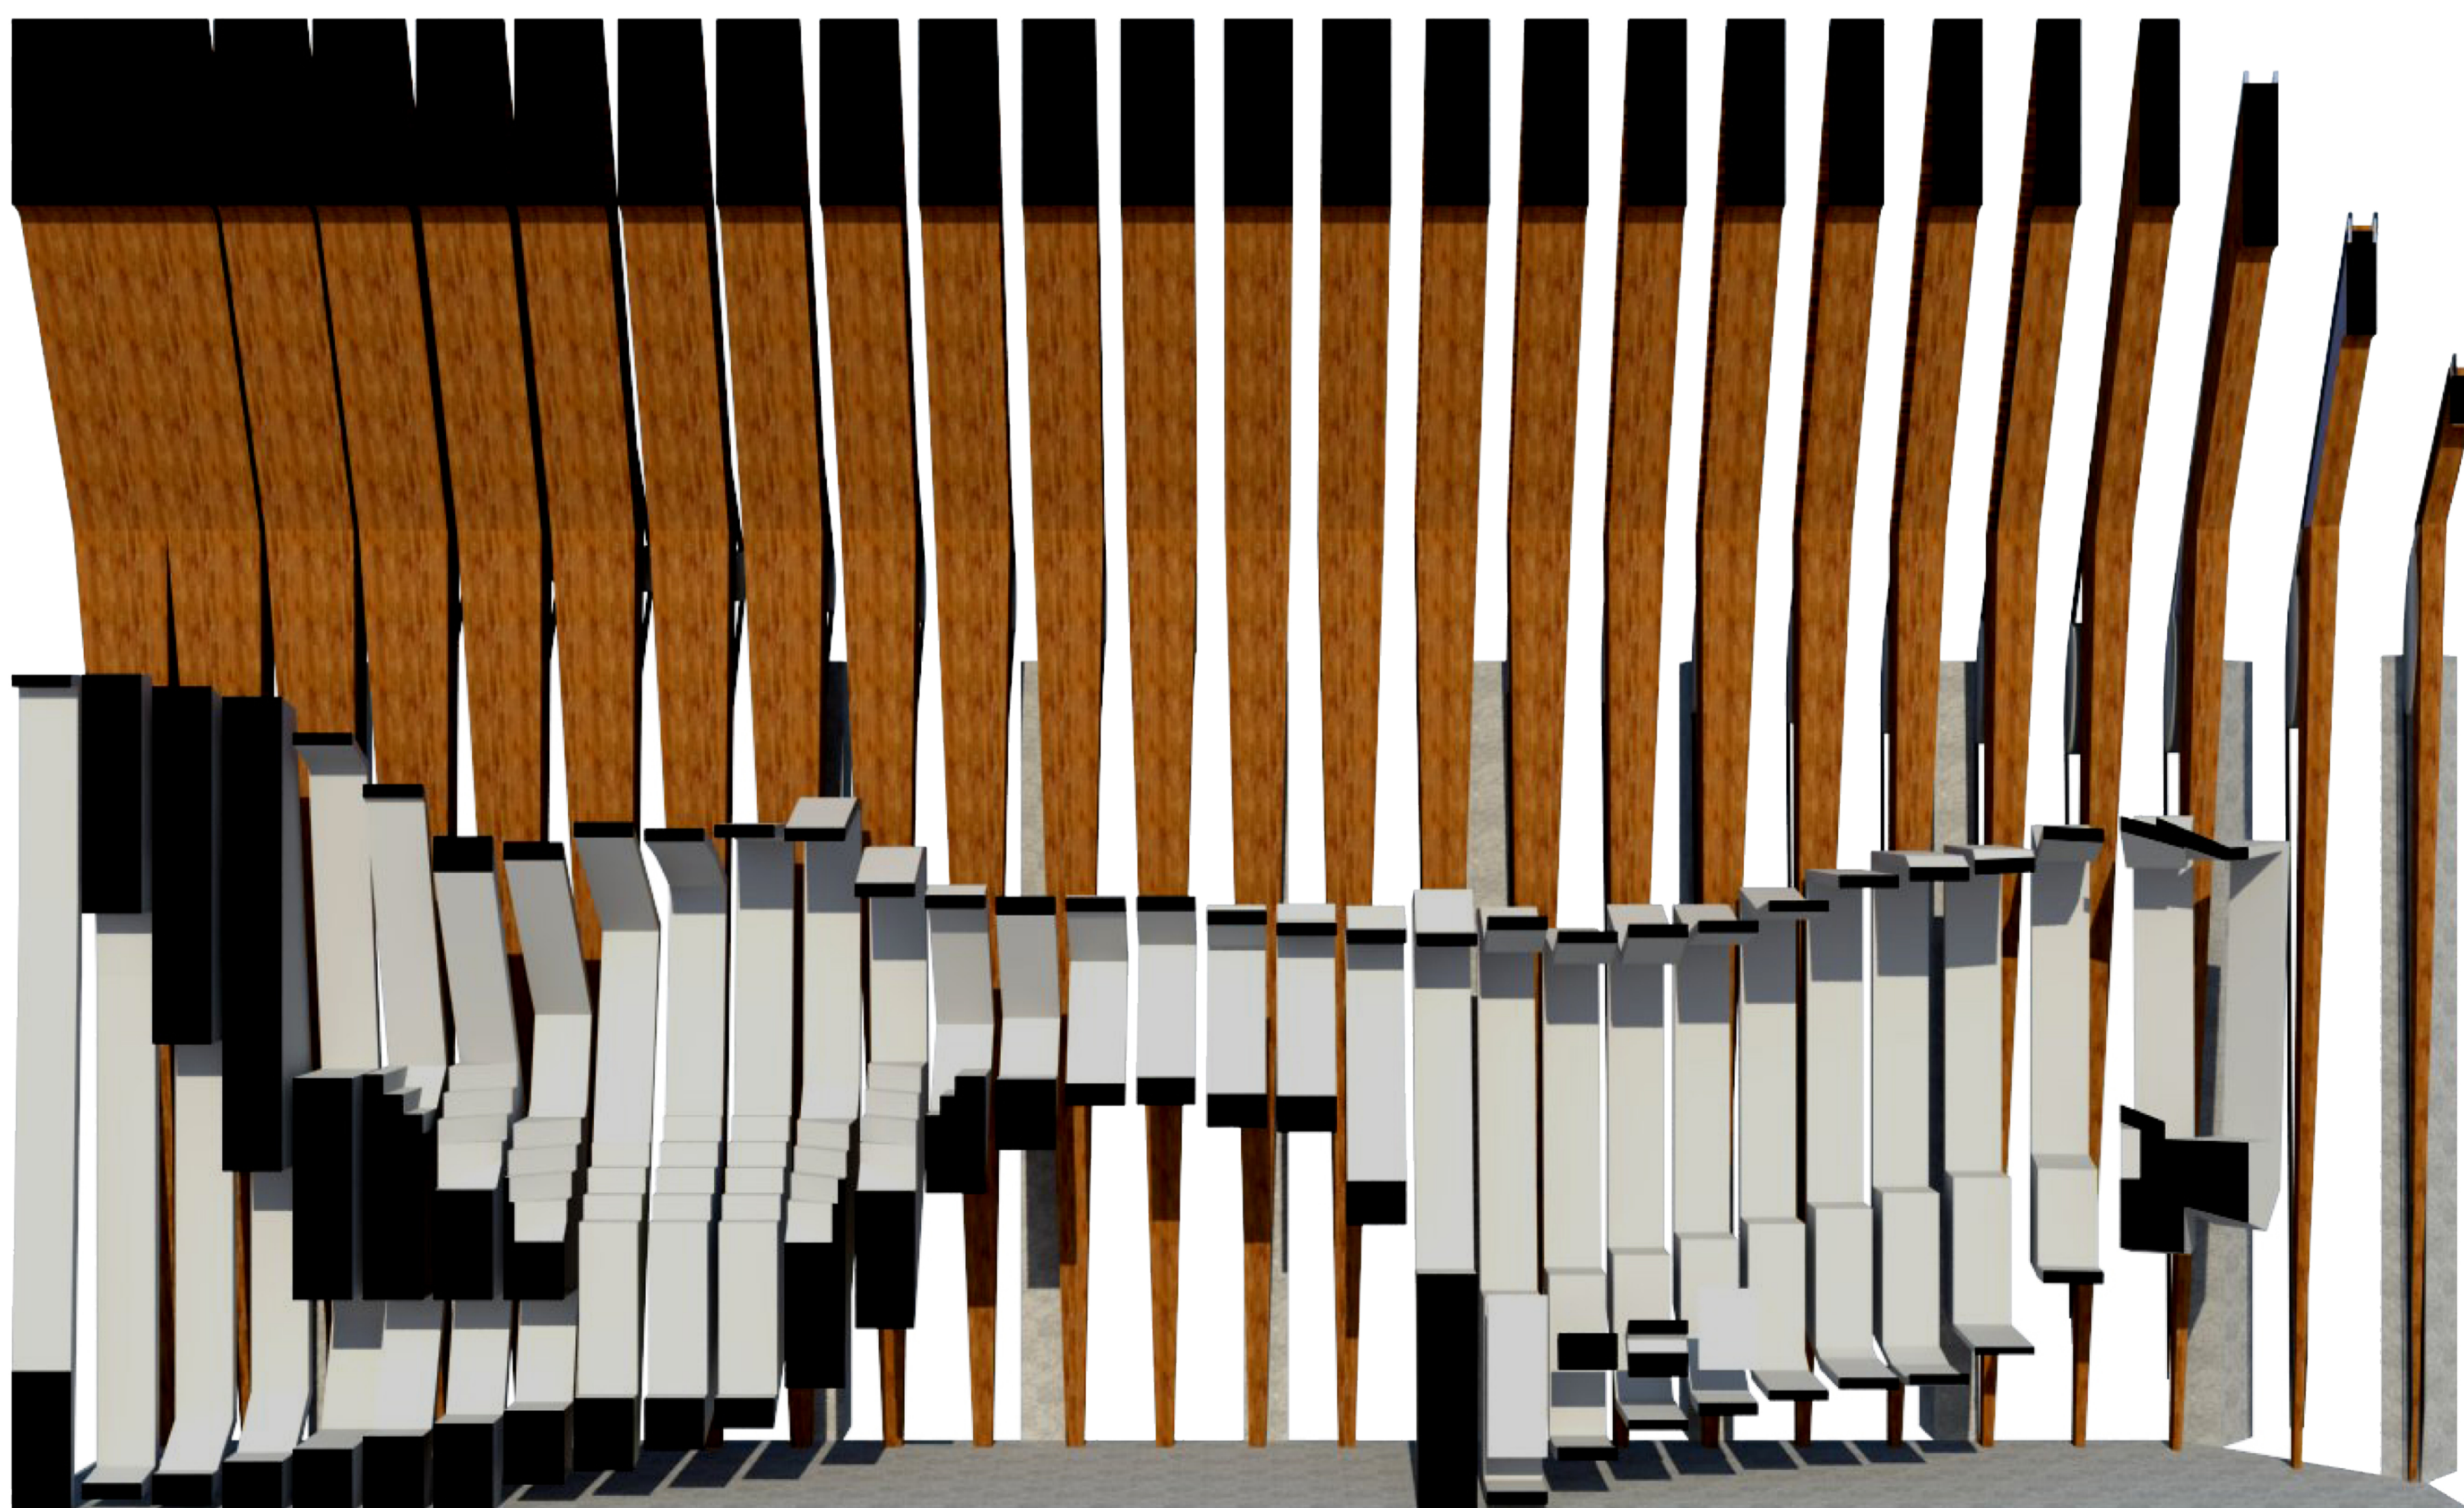

1:100 SECTIONAL PERSPECTIVE

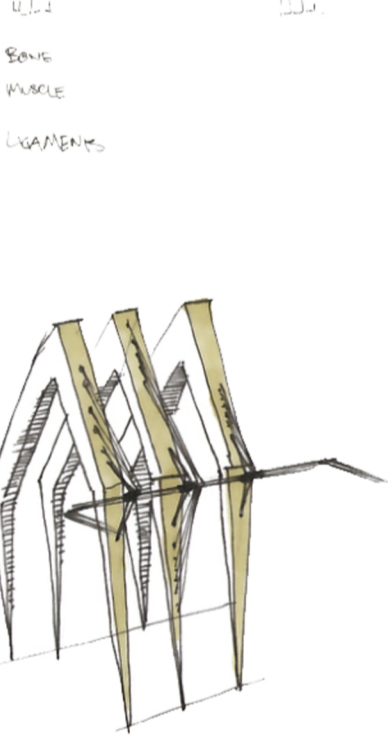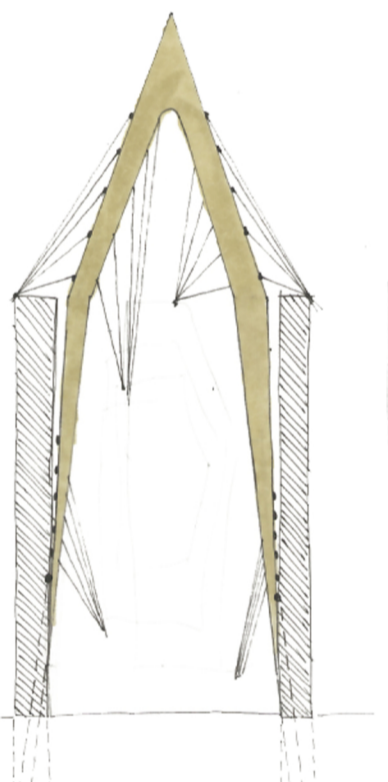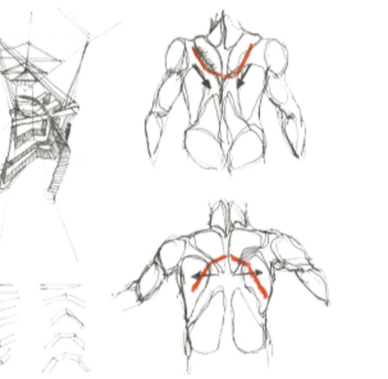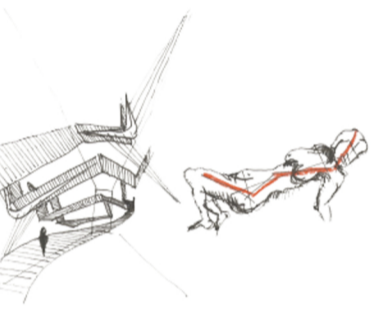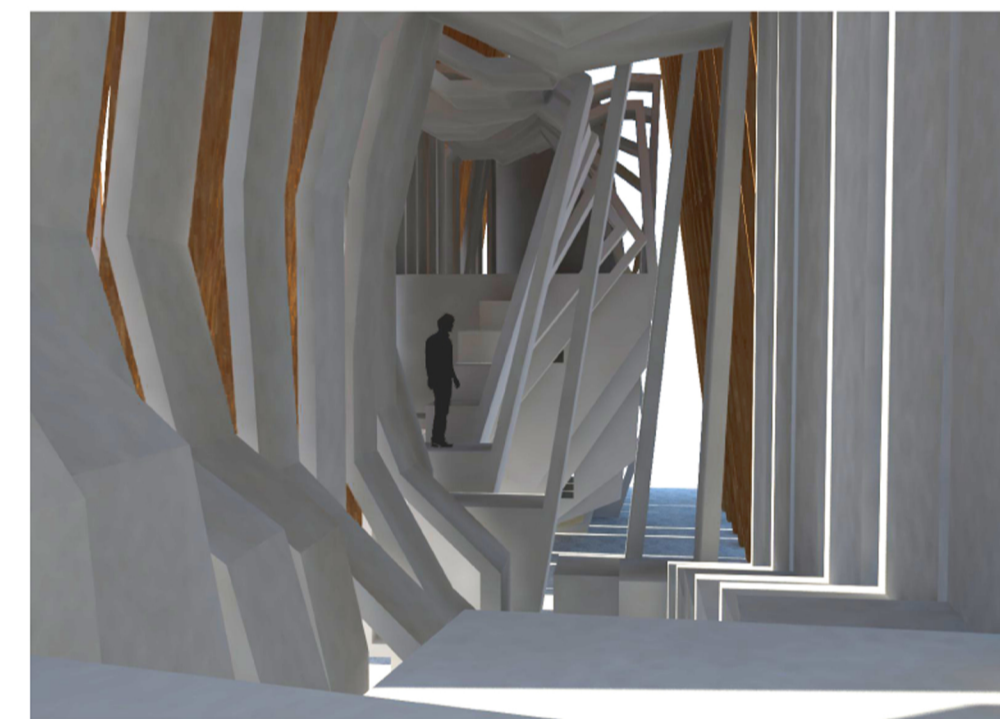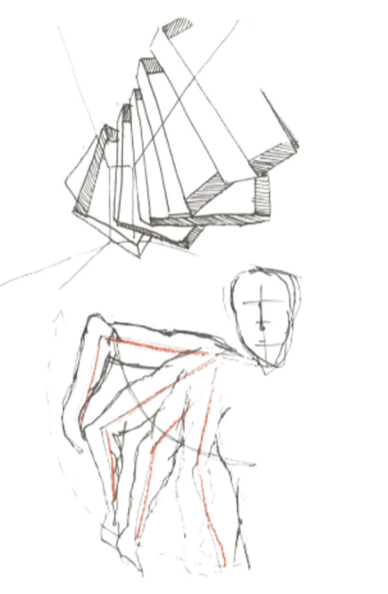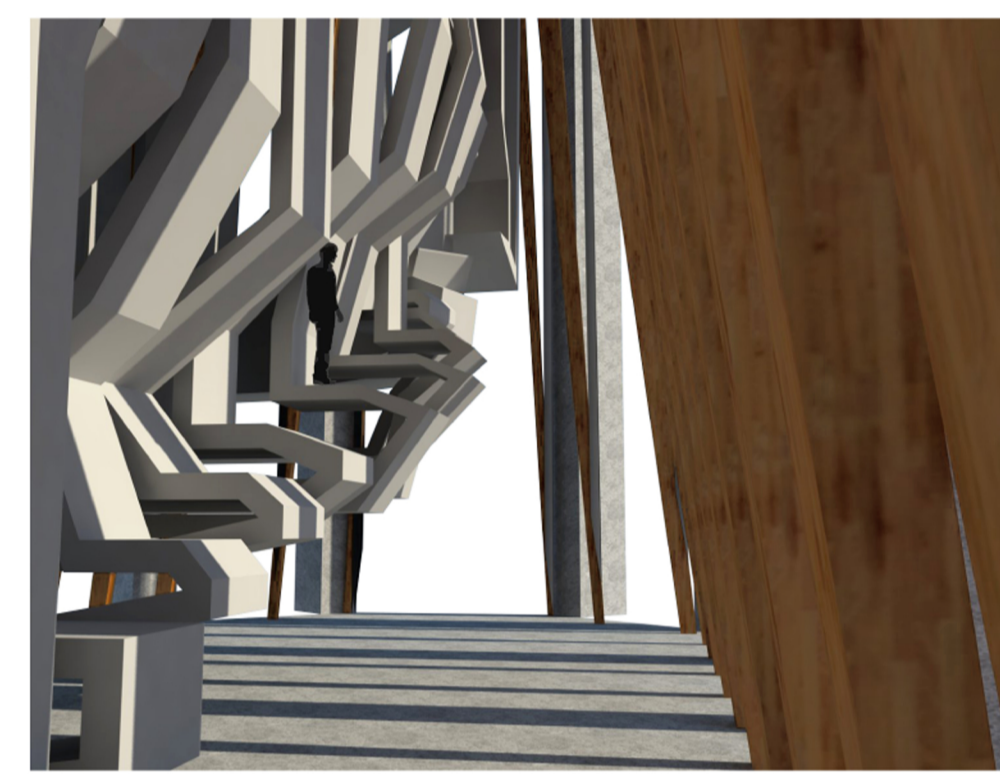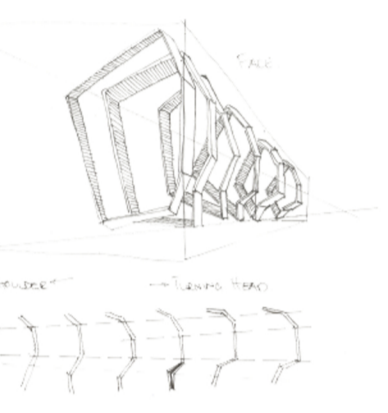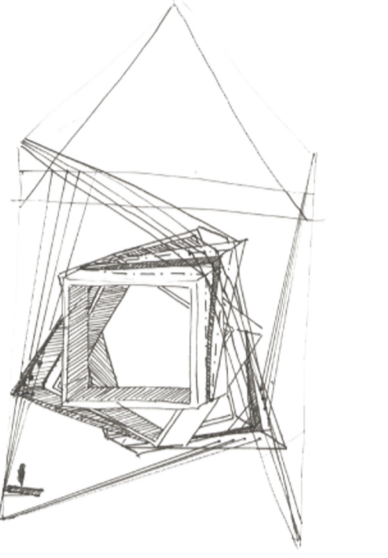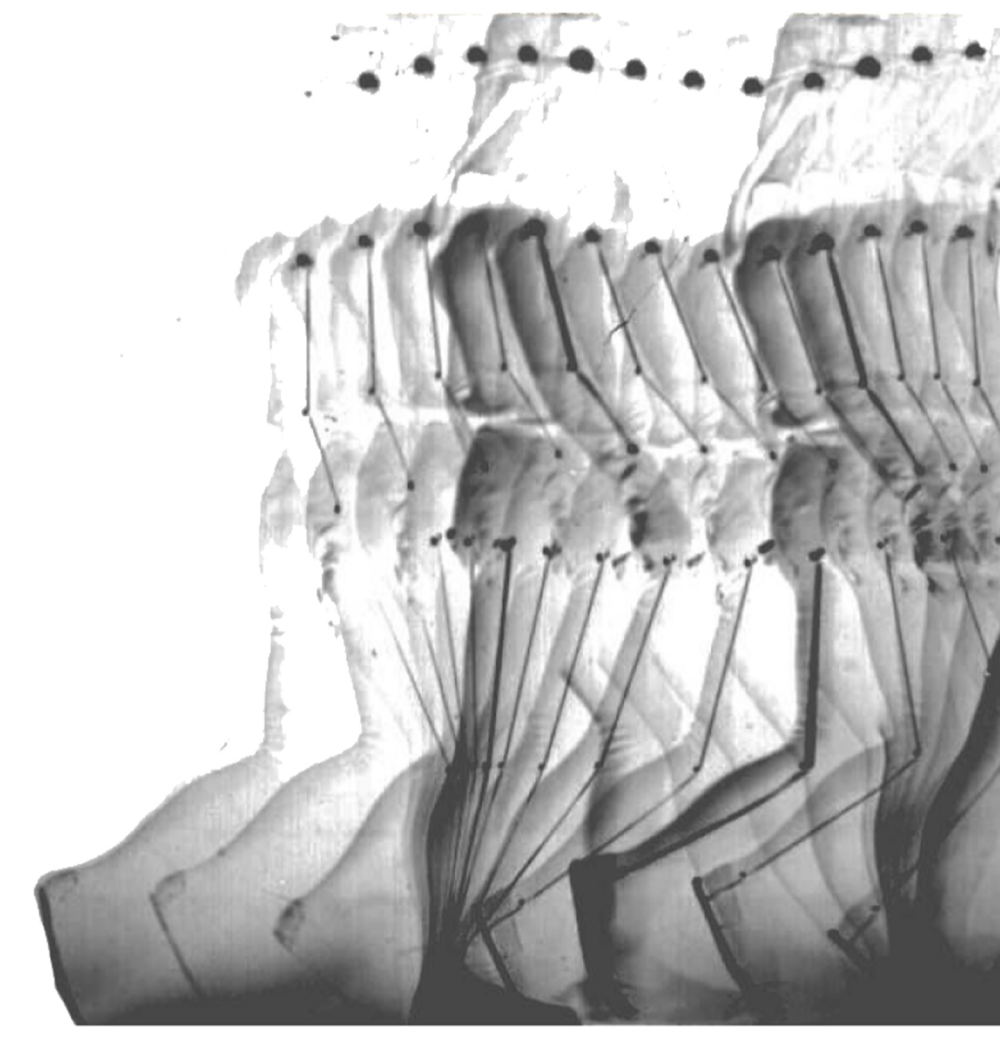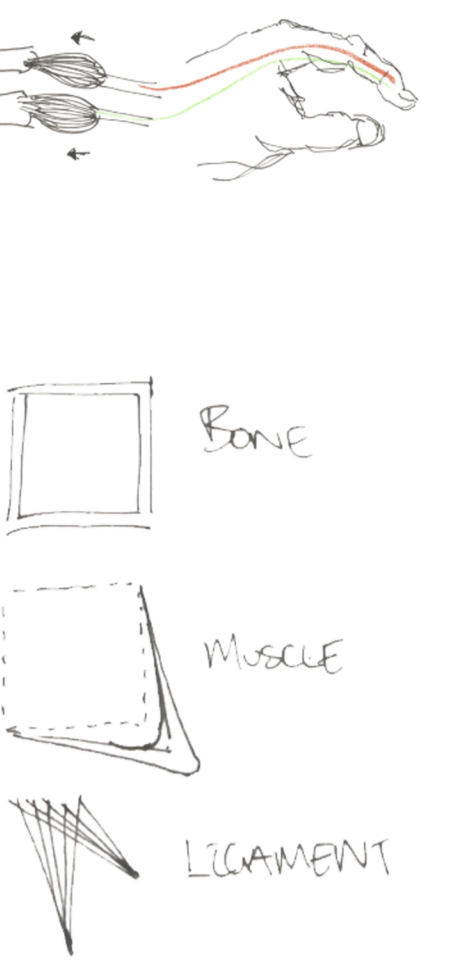

PERSPECTIVES - INTERNAL SPATIAL EXPERIENCE

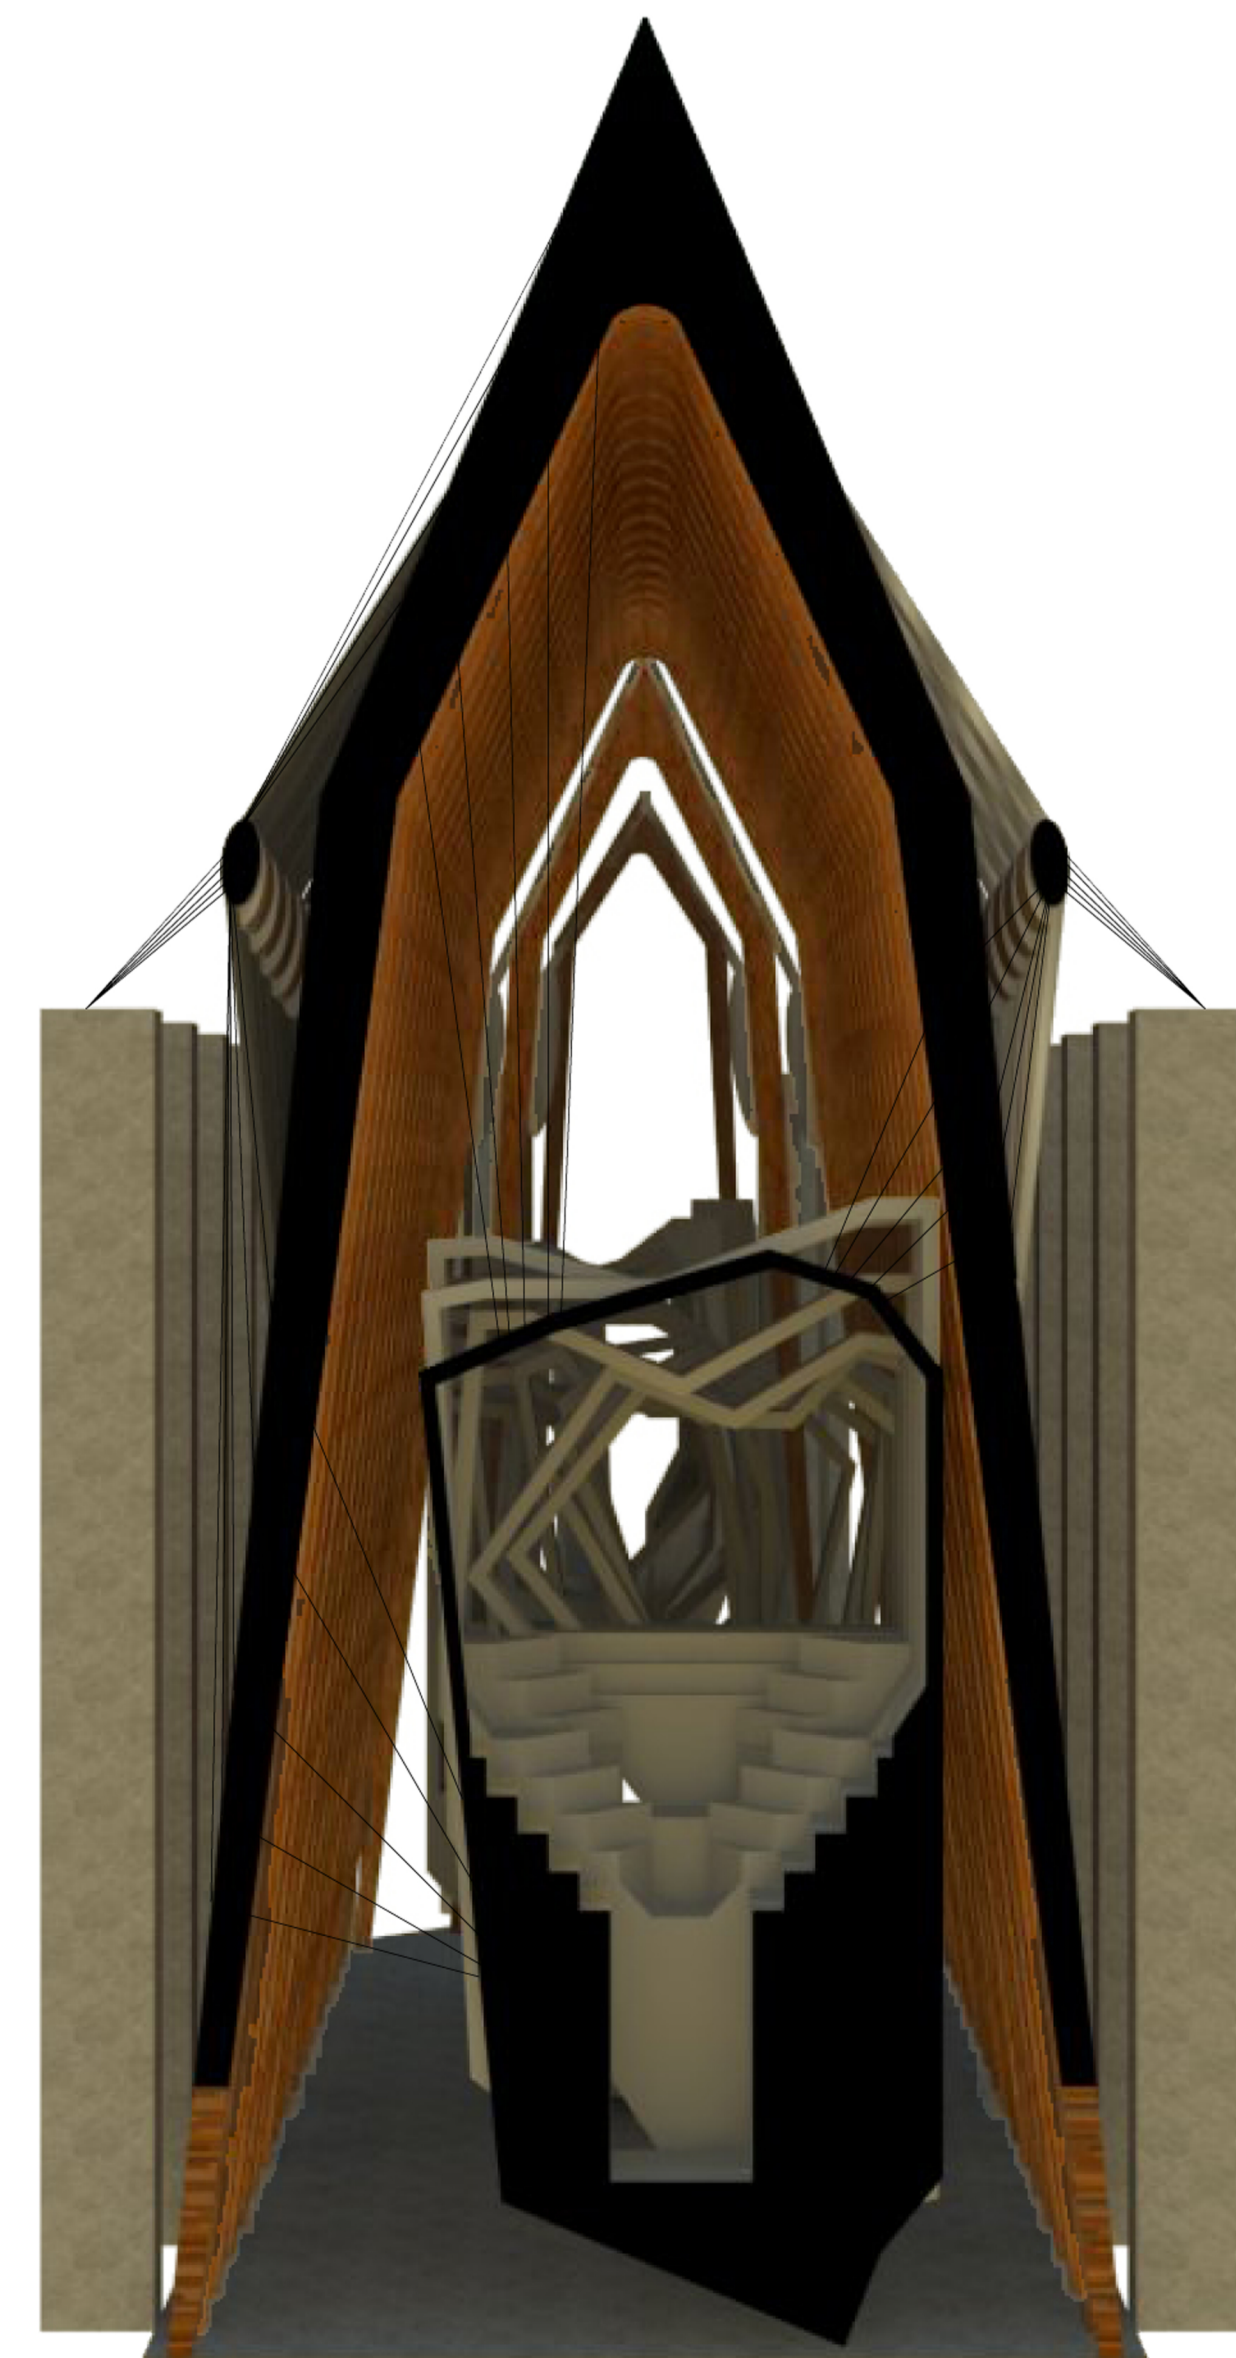

1:100 SECTIONAL PERSPECTIVE

