




Second Floor

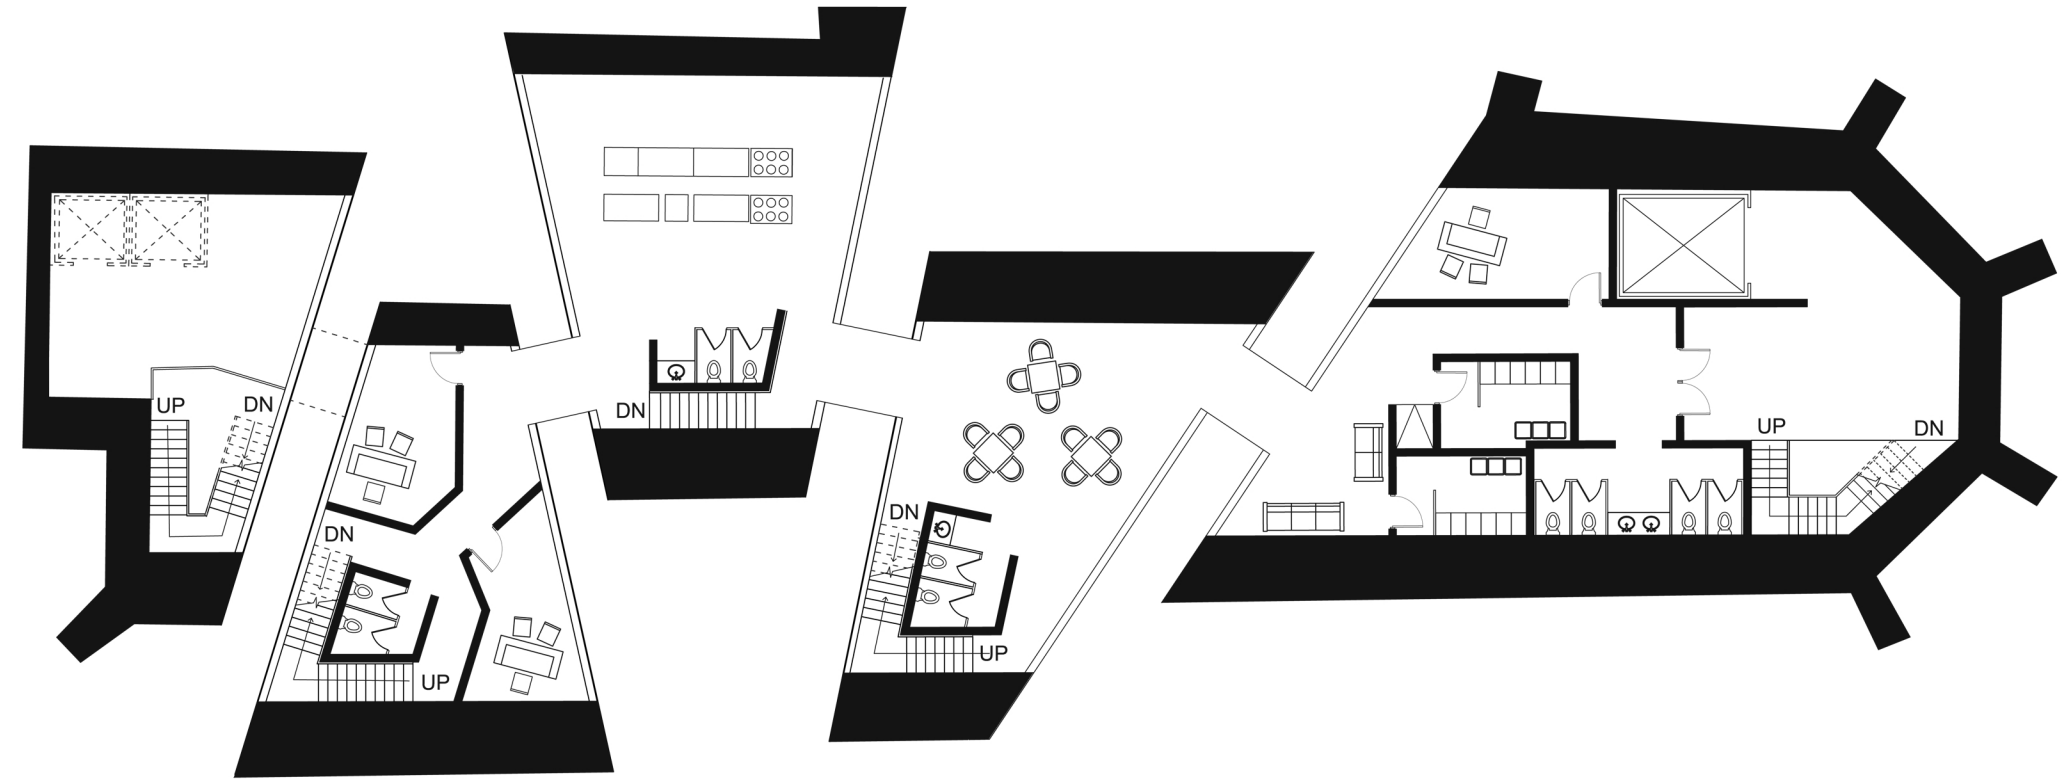

First Floor

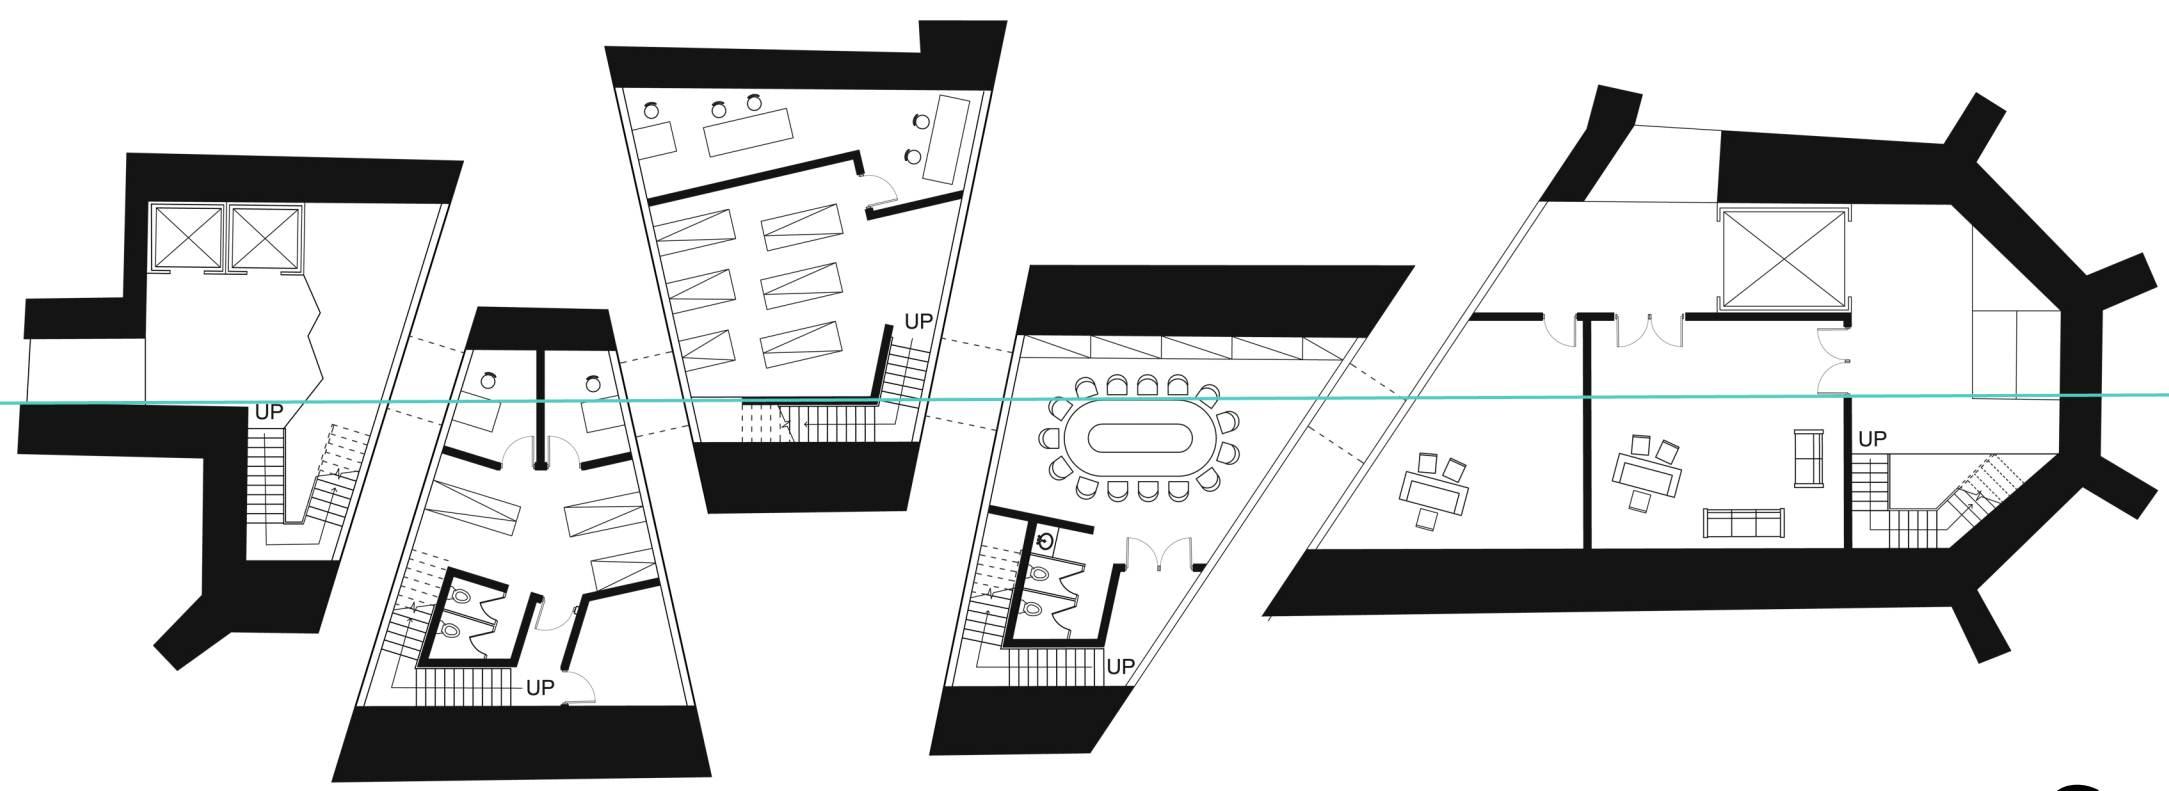

Ground Floor

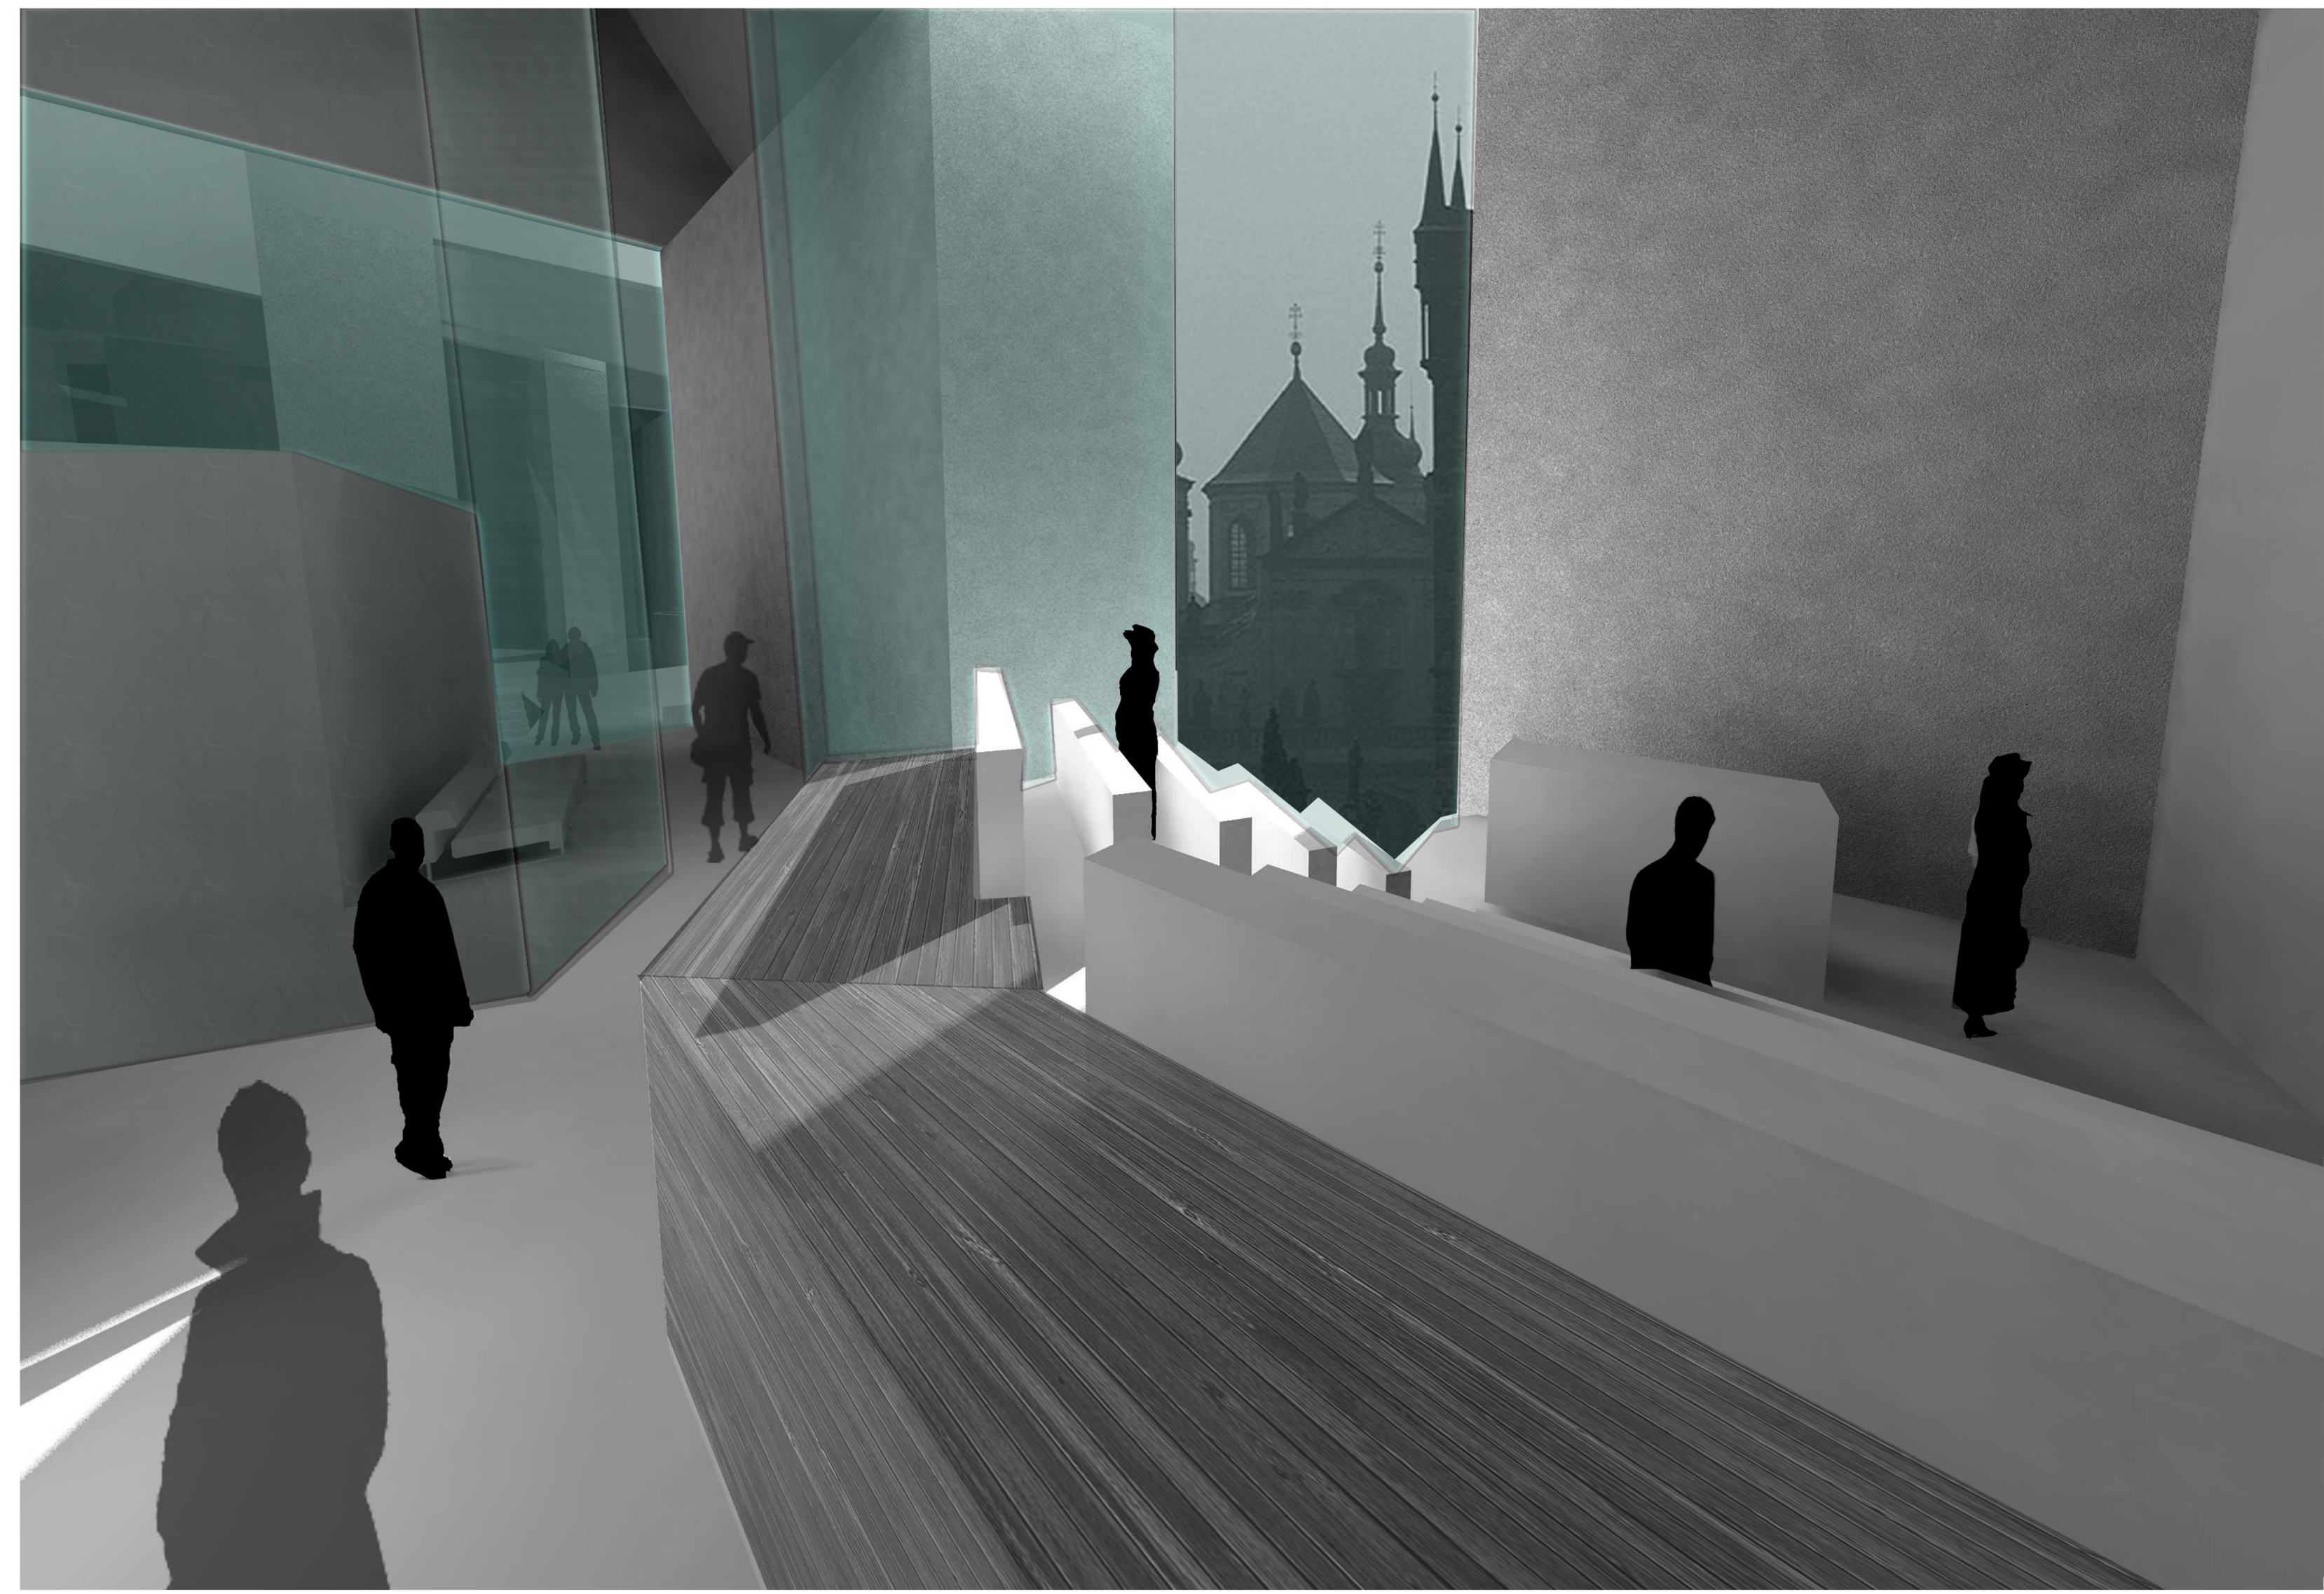

Entry on Second Floor


Exterior Perspective

1:200 Floor Plans


Theatre Perspective

Diagrams


1:100 Building Section

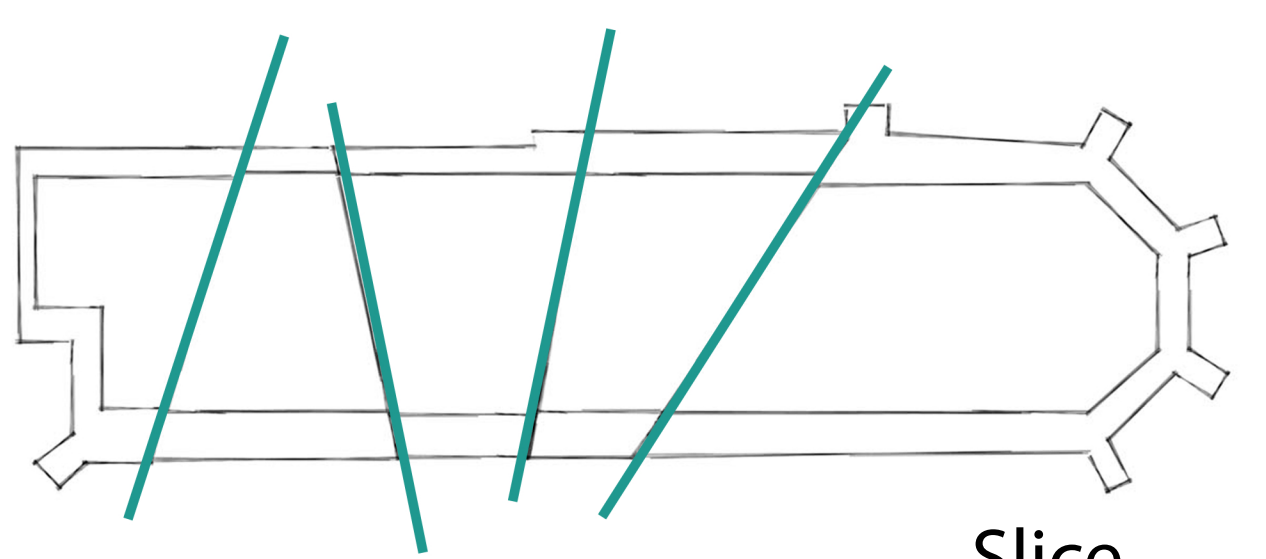


Slice

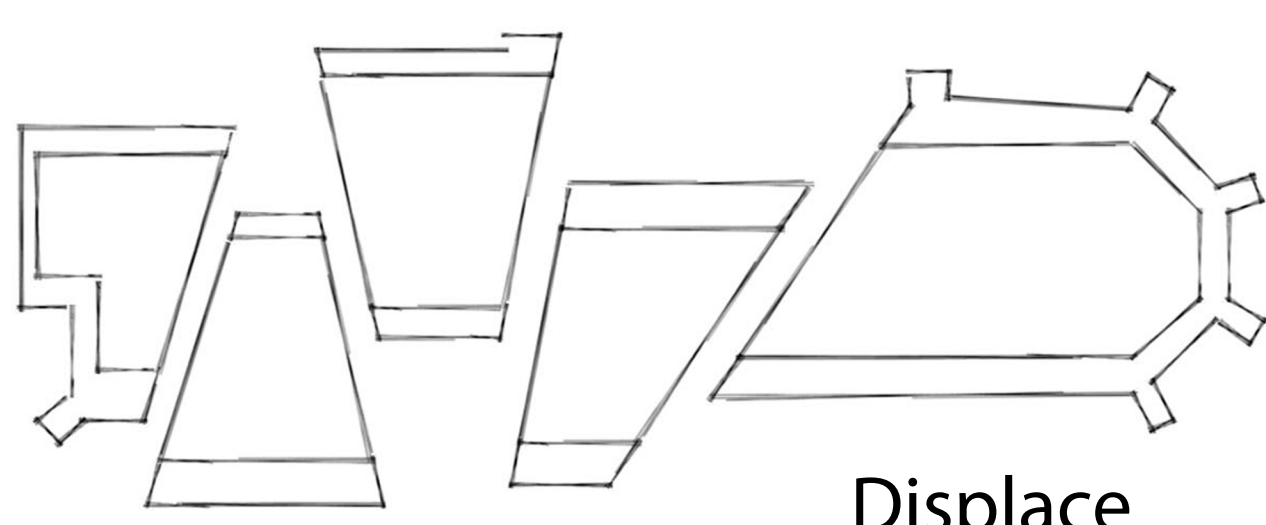

Displace

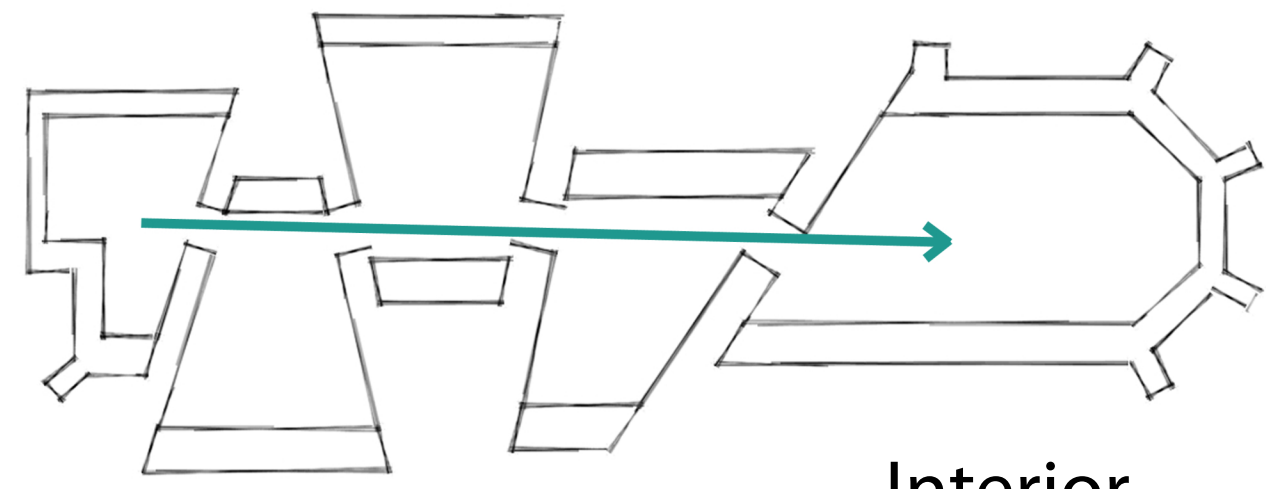

Interior

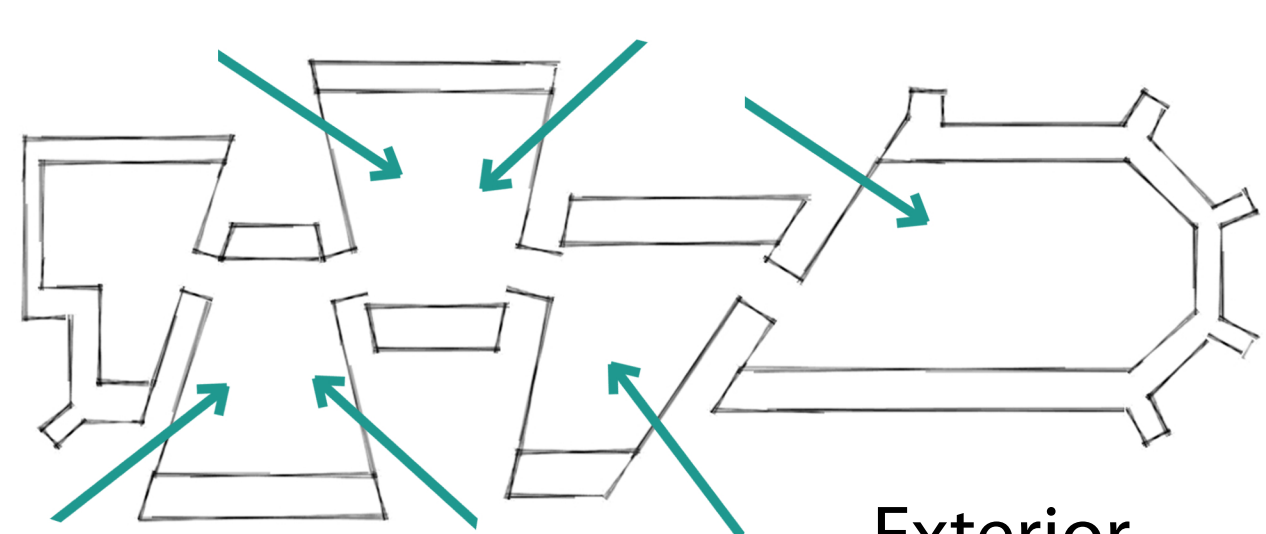

Exterior

