

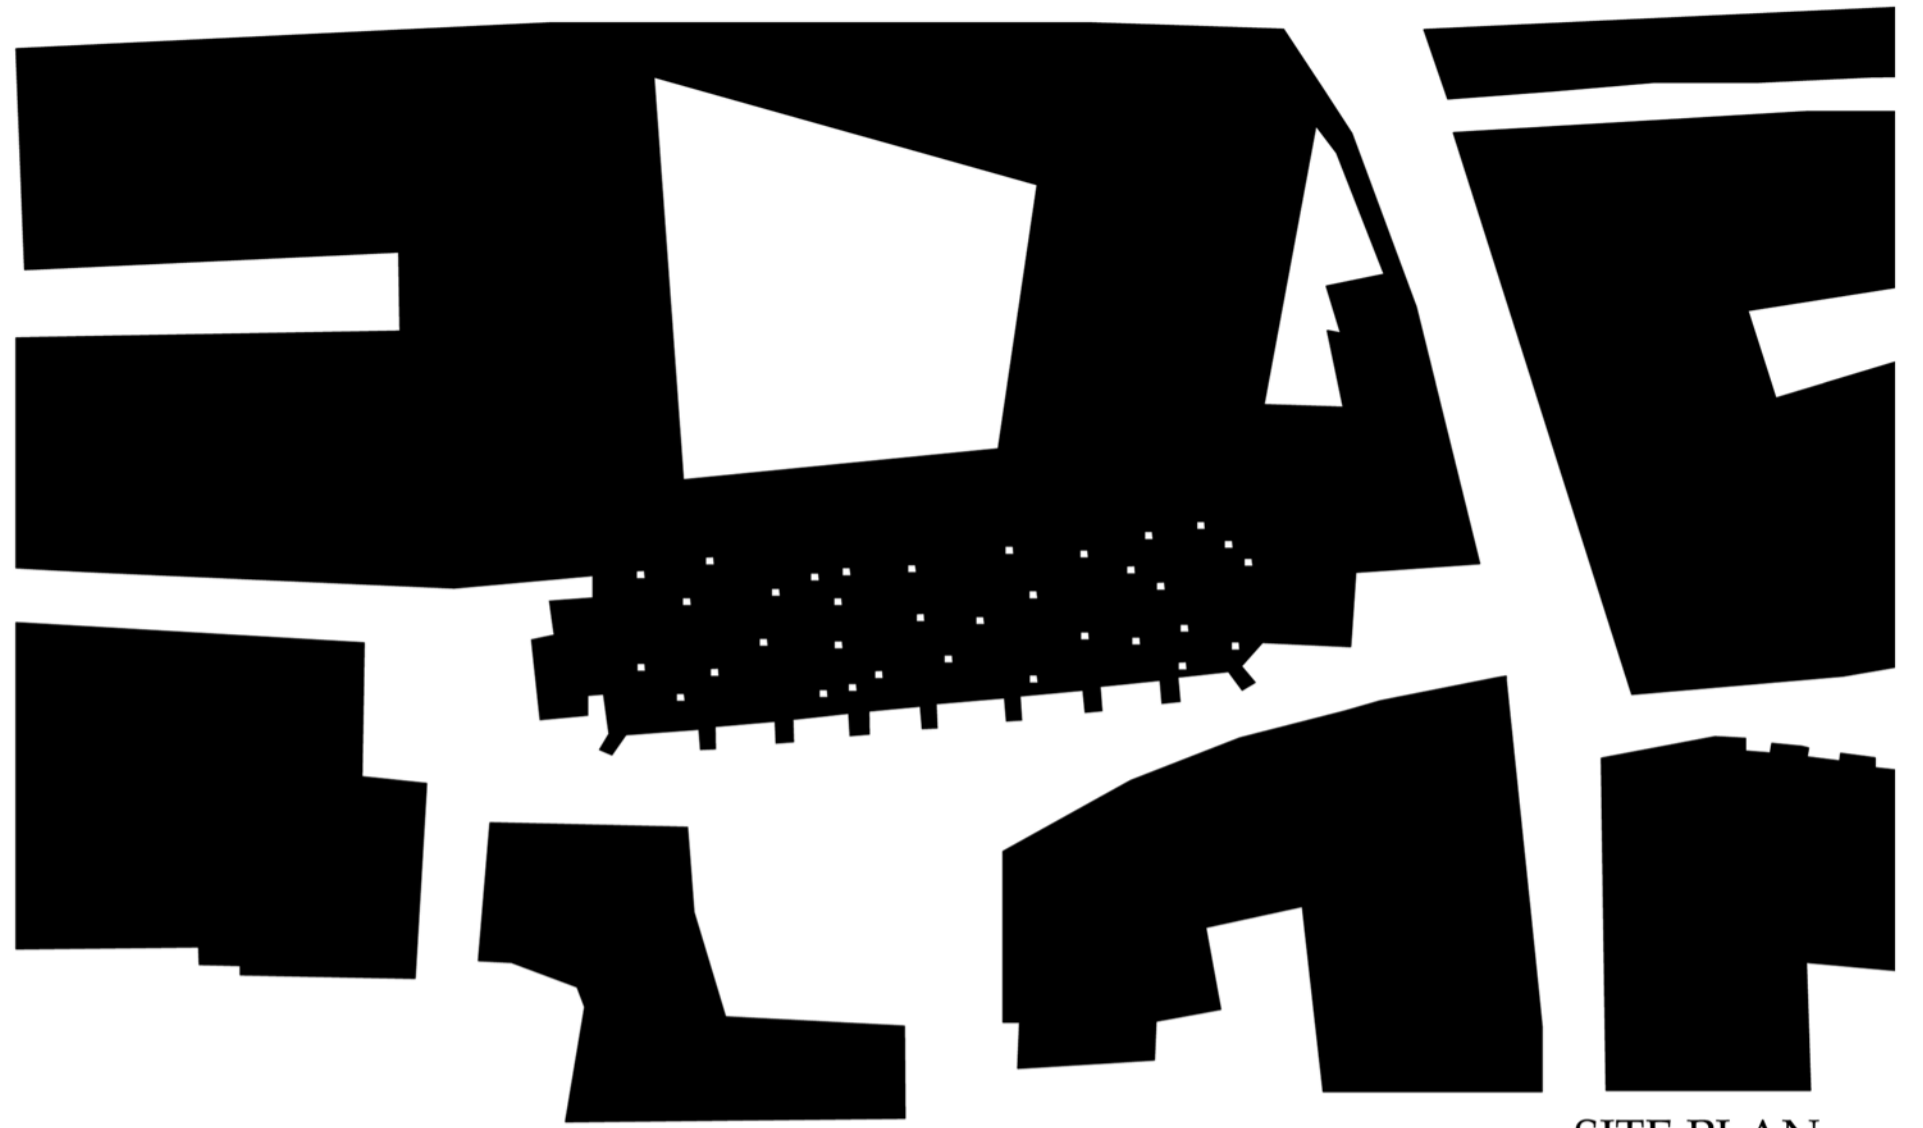
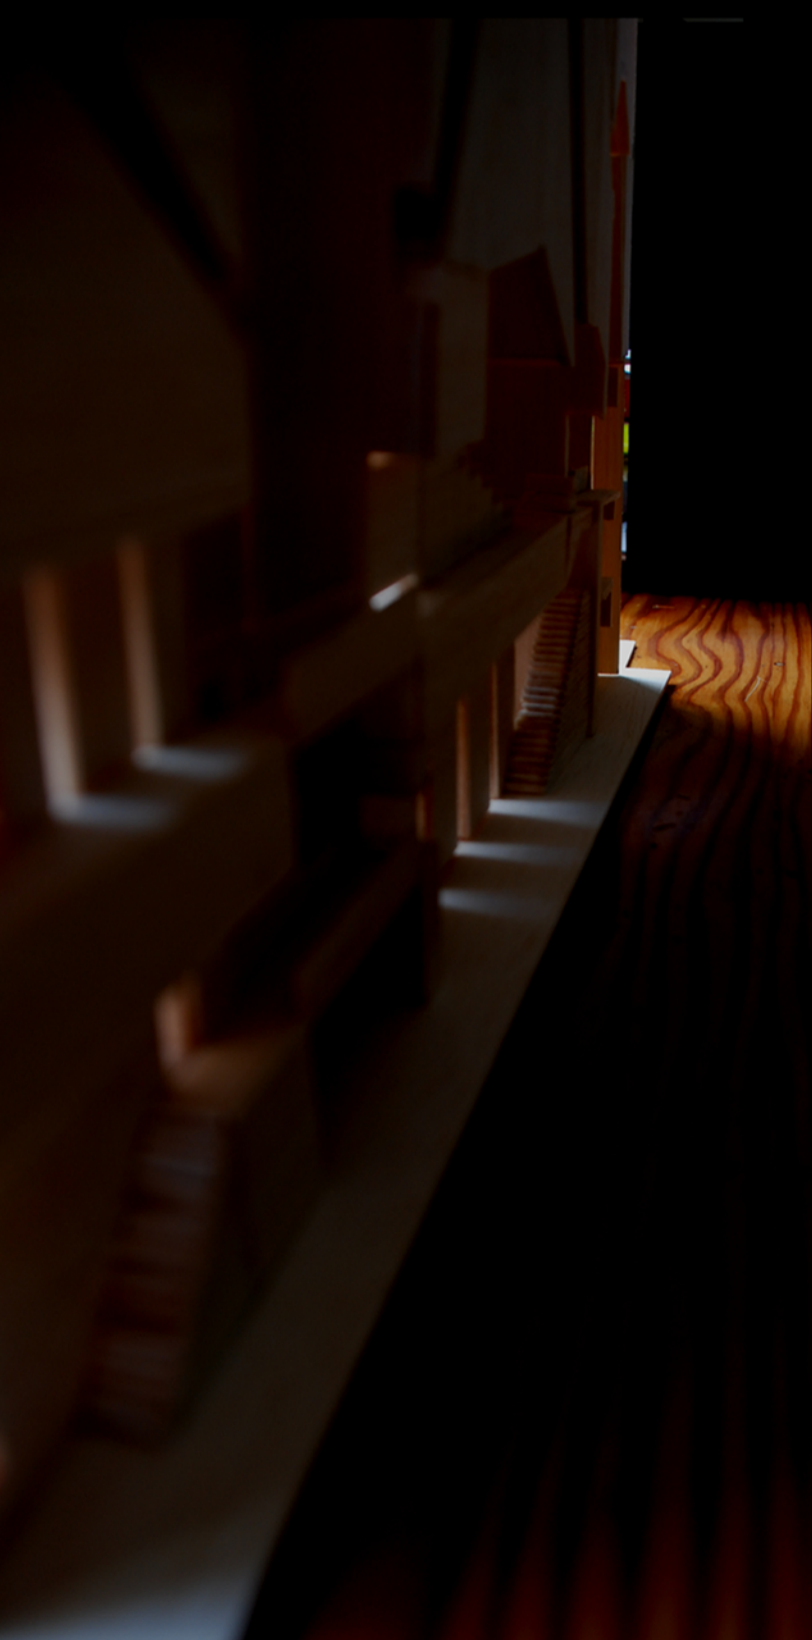


THE PRESENT ABSENCE


THOMAS NOVAKOVIC

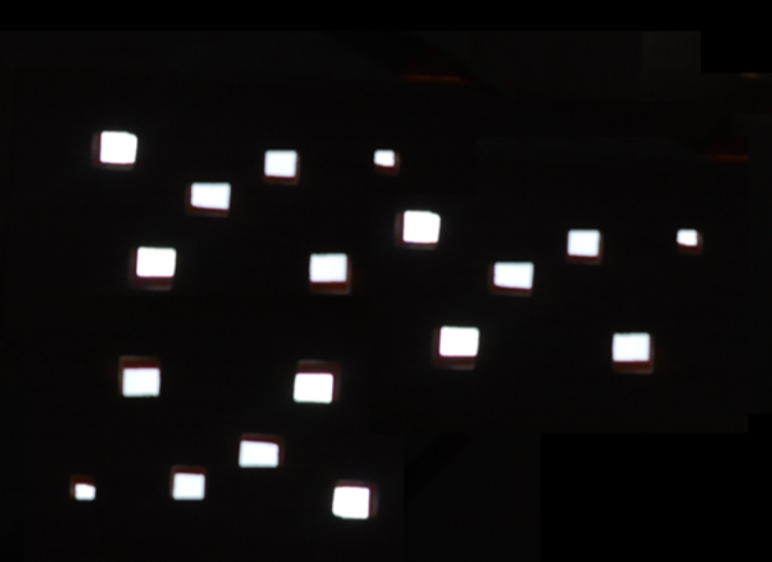



SITE PLAN
1:500

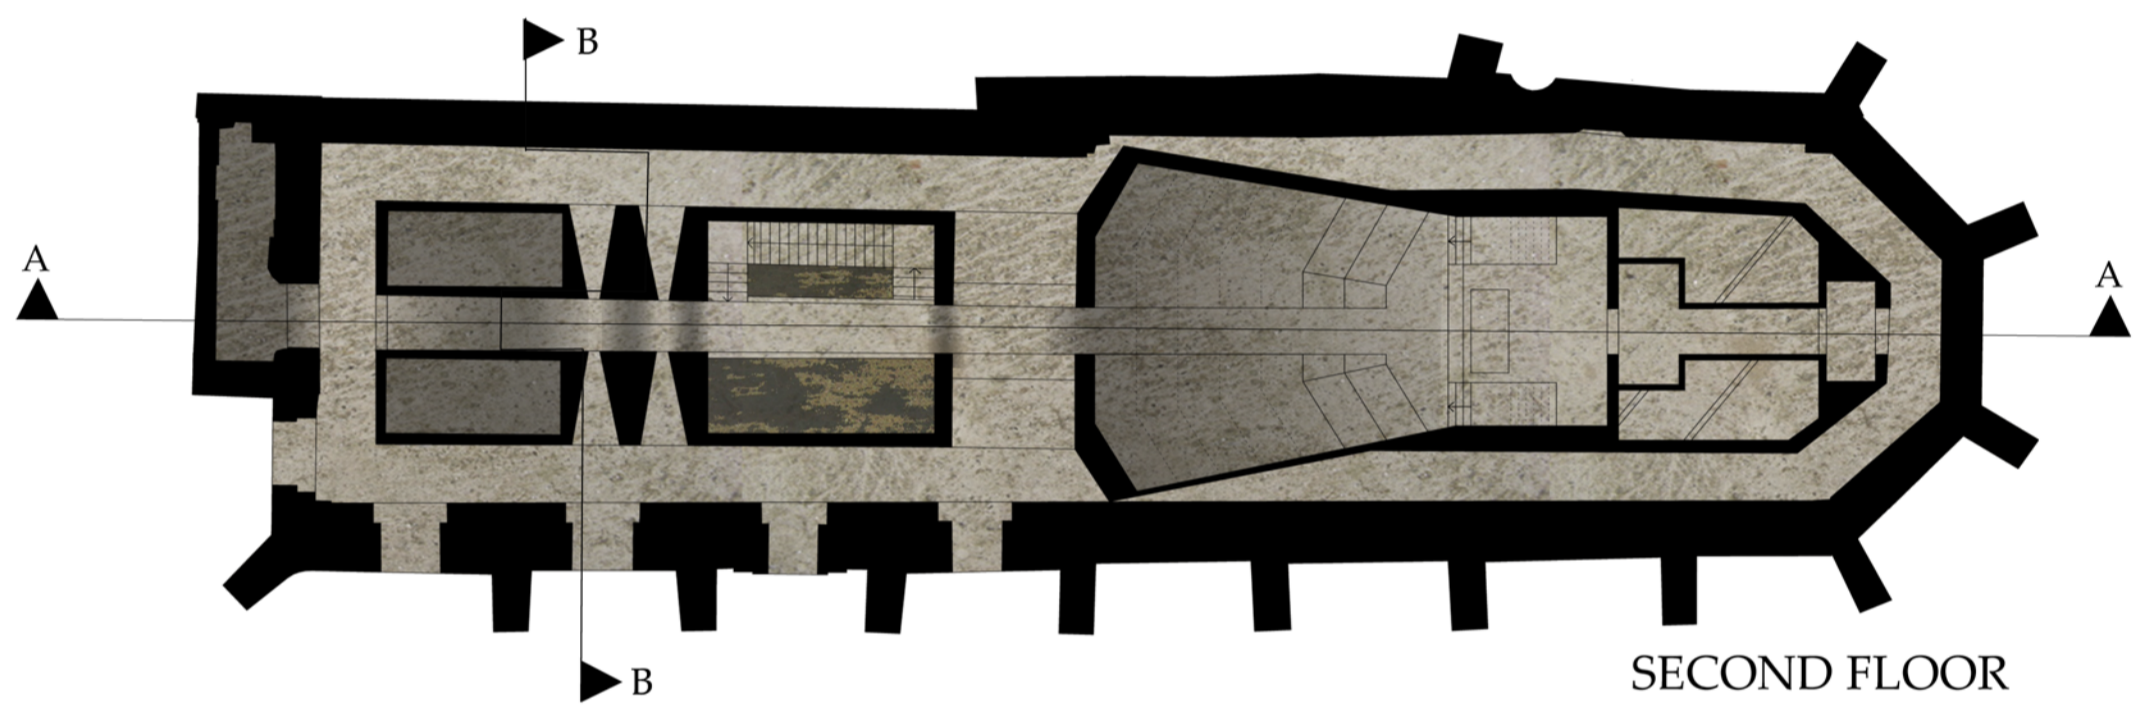

SECOND FLOOR
1:200

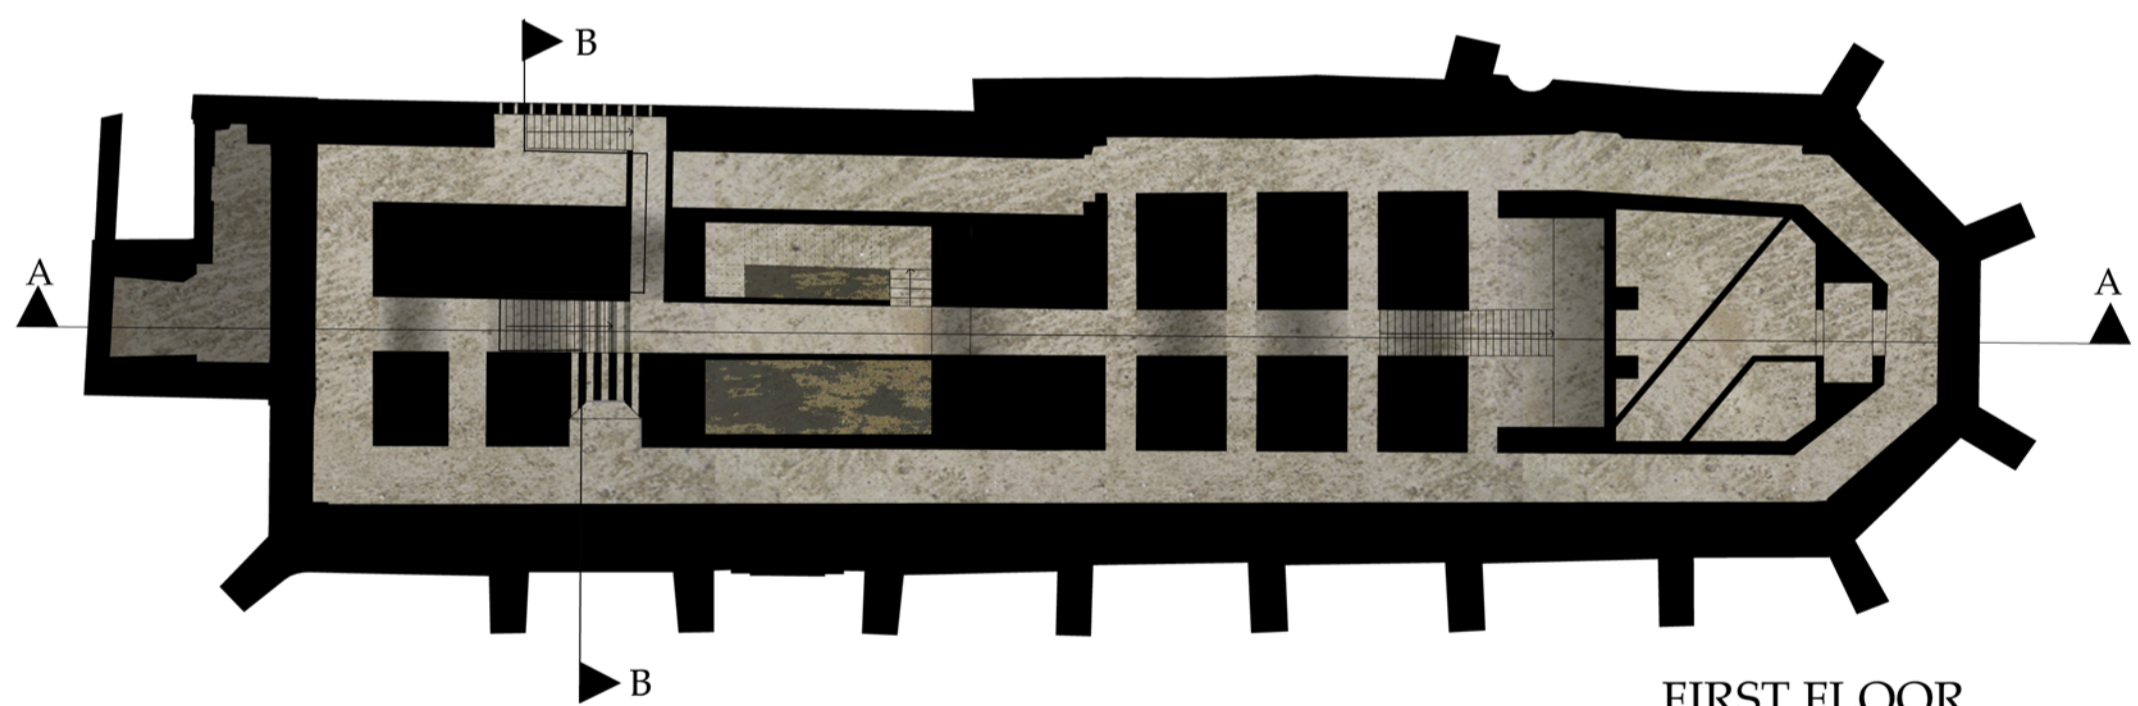

FIRST FLOOR
1:200

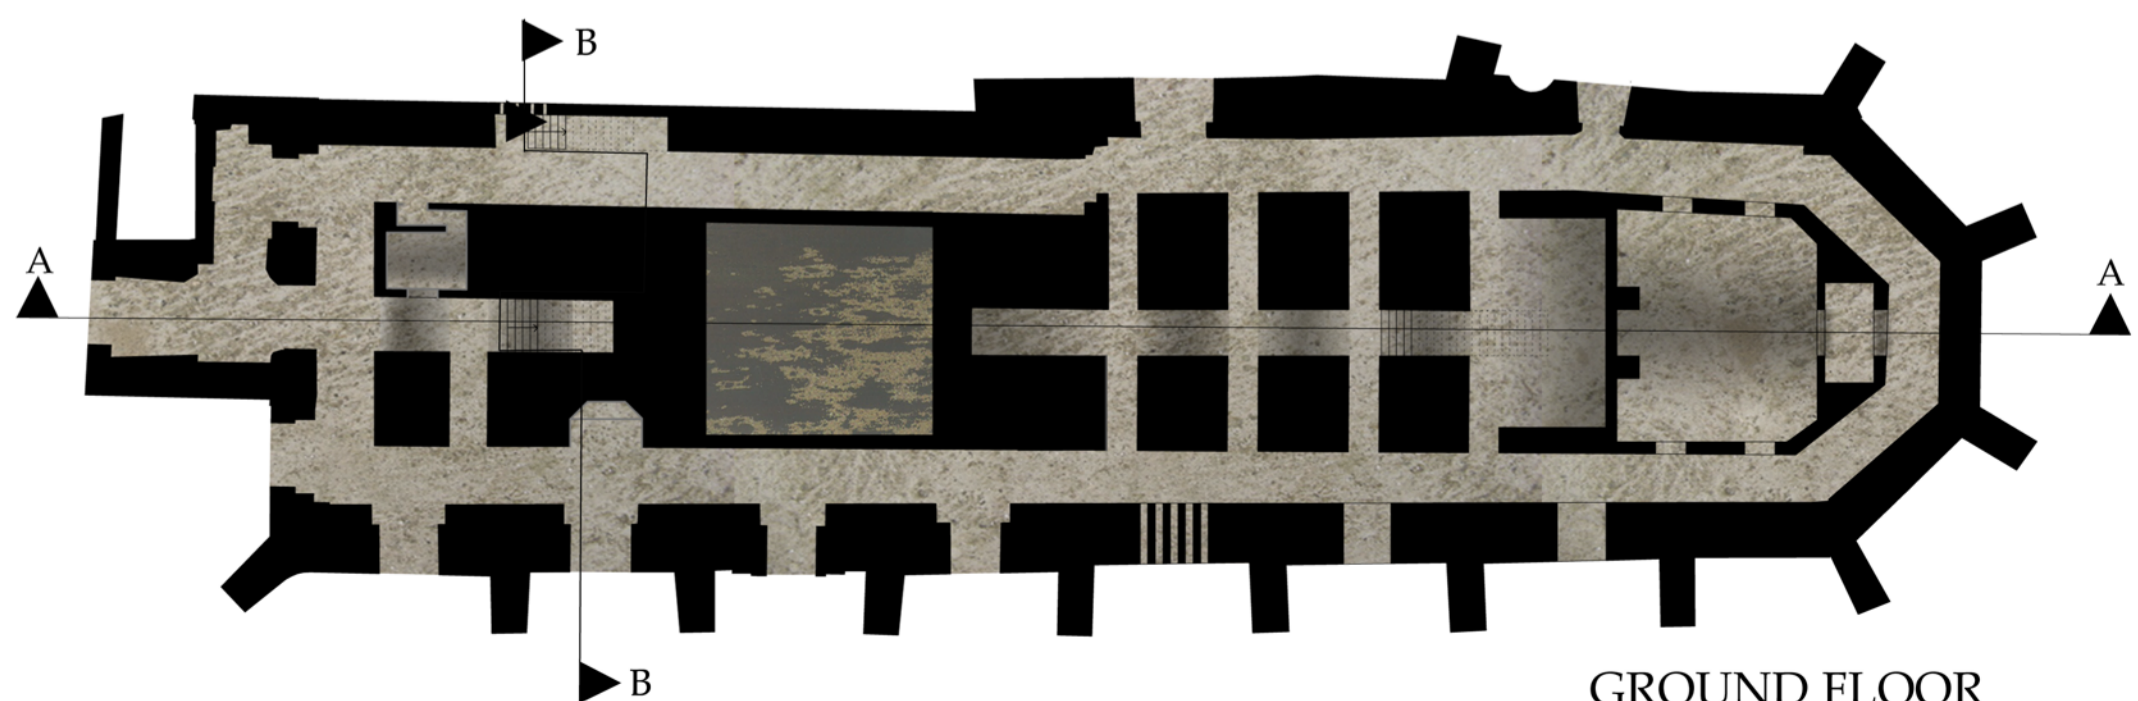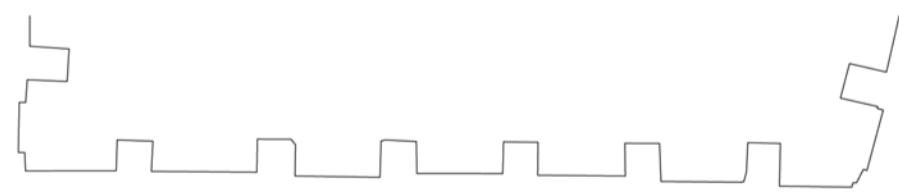

GROUND FLOOR
1:200