


SITE PLAN
1:20

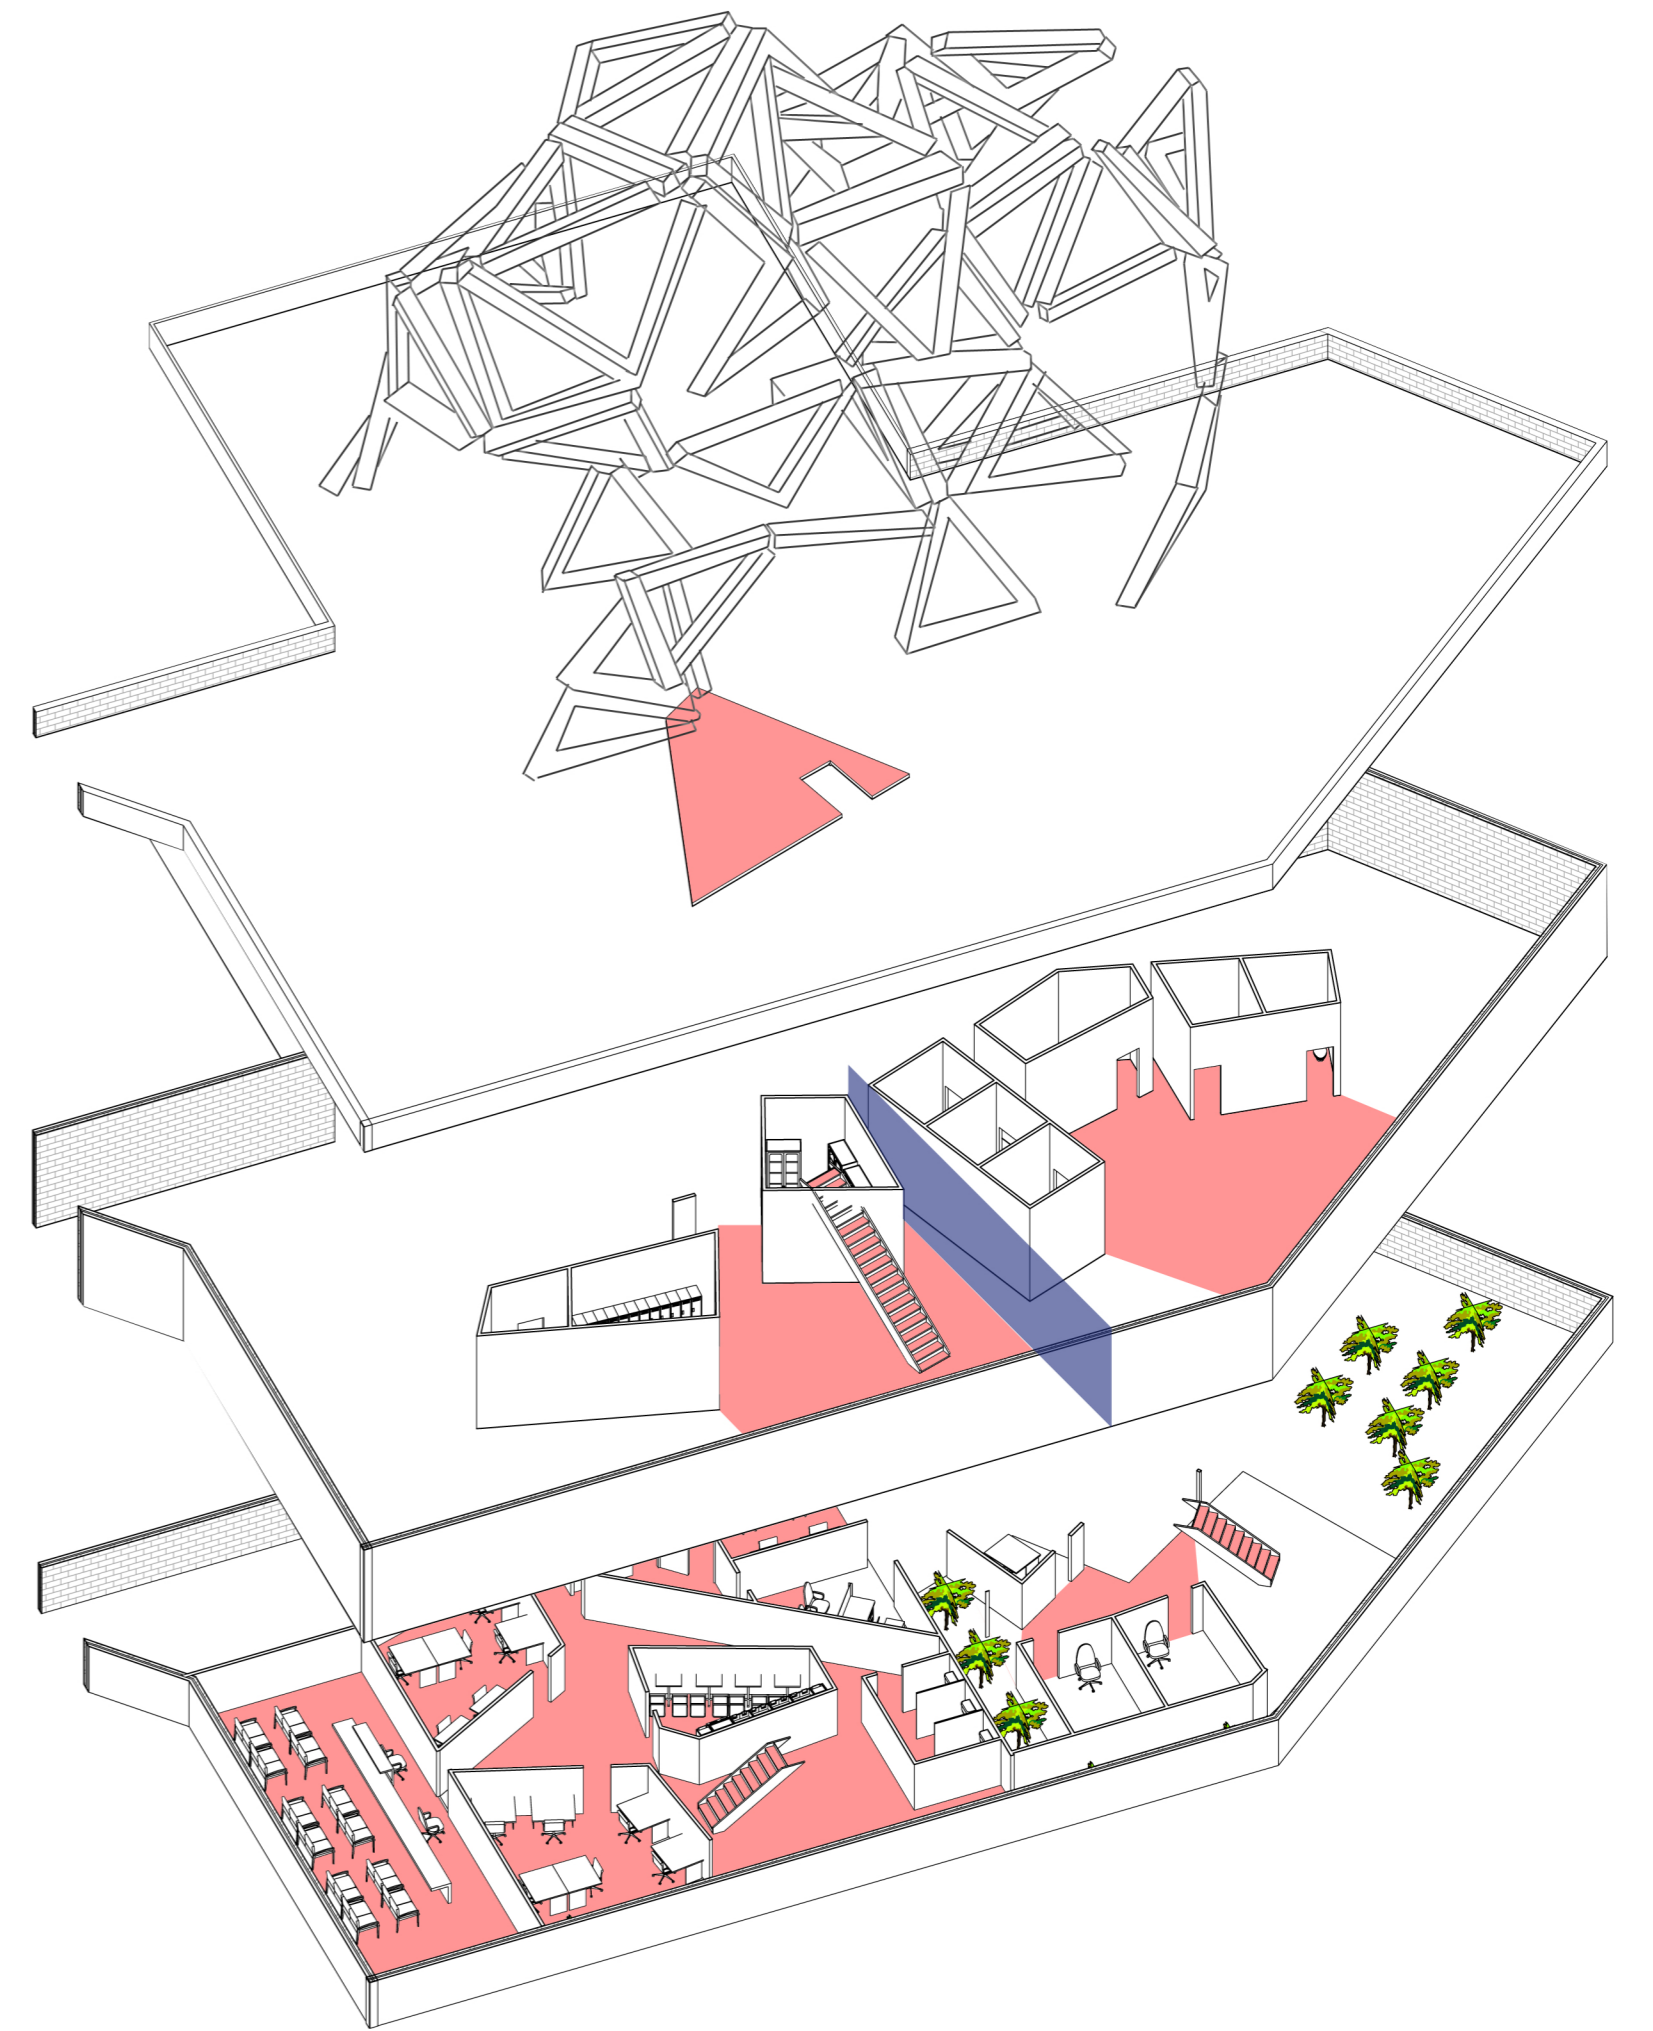

CIRCULATION PLAN