


# ZEKKOUPLEX

REBECCA LIGHTFOOT  
0308147766

## EXPLODED AXONOMETRIC

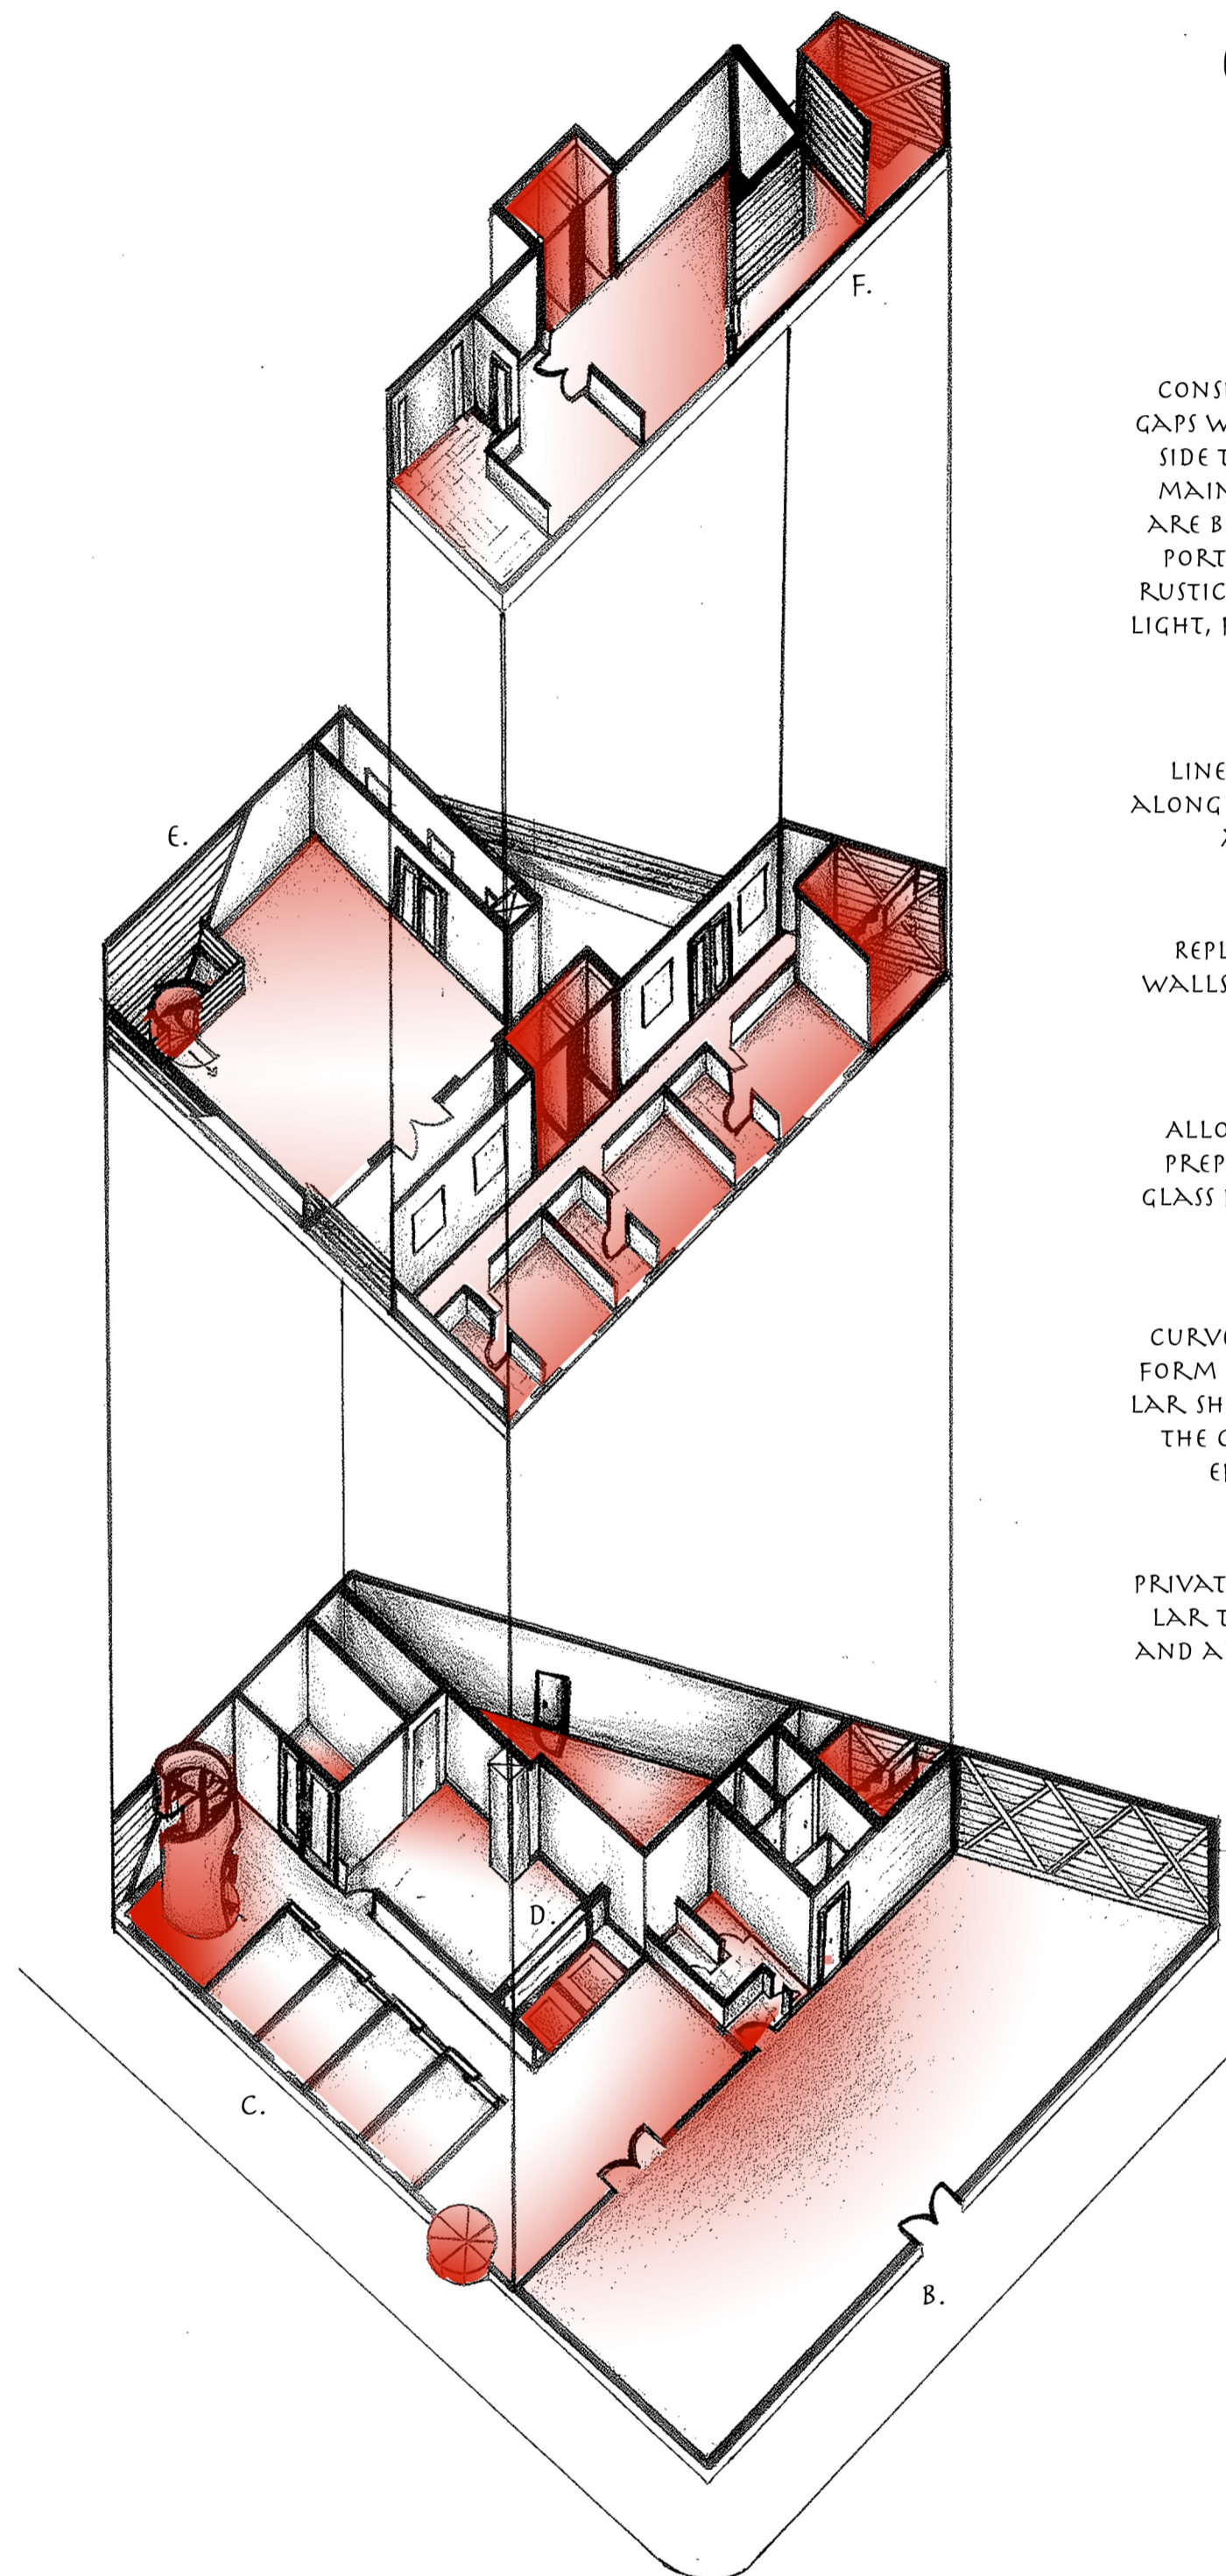

### FEATURES:

**A) FEATURE WALLS.**  
CONSIST OF HORIZONTAL TIMBER PANELS THAT ARE SEPERATED BY SMALL GAPS WHICH ALLOW THE TRANSFER OF LIGHT. SHEETS OF GLASS SPAN ALONGSIDE THE INTERIOR OF THESE PANELS, ACTING AS CLEAR WALLS AND THUS MAINTAIN A CONSTANT INTERIOR ENVIRONMENT. THESE SHEETS OF GLASS ARE BRACED BY FURTHER INTERIOR TIMBER CROSSES, THAT NOT ONLY SUPPORT THE STRUCTURE OF THE BUILDING BUT ALSO ADDS AN AESTHETICAL, RUSTIC EFFECT WHICH WORKS WELL BY DIMMING THE AMOUNT OF 'LET IN' LIGHT, FURTHERING THE DARK ENVIRONMENT NATURALLY ASSOCIATED WITH PACHINKO PARLOURS.


**B) ALTERNATIVE ENTRY.**  
LINES UP WITH ADJACENT STREET. WELCOMES INDIVIDUALS TRAVELLING ALONG THIS STREET AND ALSO DIVERTS CROWDS ON BUSY NIGHTS SO RESIDENTS AND RESTAURANT USERS ARE SEPERATED FROM CASINO USERS.

**C) PRIVATE DINING ROOMS.**  
REPLICAS OF TRADITIONAL JAPANESE DINING AREAS WITH THIN PAPER WALLS AND SLIDING DOORS. LITTLE TRANSLUCENT WINDOWS ALLOW MINIMAL AMOUNTS OF GLOWING LIGHT.

**D) GLASS ELEVATORS.**  
ALLOWS ELEVATOR USERS TO SEE INTO KITCHEN AREA AND WATCH FOOD PREPARATIONS MUCH LIKE TRADITIONAL JAPANESE RESTUARANTS. THIS GLASS PANEL EXTENDS INTO MULTILEVELS, TRANSFORMING INTO A FEATURE WALL.

**E) STAIRWELL.**  
CURVED STAIRWELL FOLLOWS JAPANESE CONVENTIONS OF ORIGAMI AS THE FORM IS FOLDED, TWISTED, AND PARTLY CONCEALED TO CREATE AN IRREGULAR SHAPE. TRIANGULAR FEATURE WALLS ARE SIMILAR TO (A) YET WITHOUT THE CROSS BRACING. THIS IS TO CREATE A LIGHTER, LESS HEAVY INTERIOR EFFECT TO MATCH THE PAPER THIN WALLS OF THE DINING AREAS.


**F) SAUNA.**  
PRIVATE SAUNA/ SPA ROOM FOR PENTHOUSE SUITE. TIMBER WALLS ARE SIMILAR TO THE FEATURE WALLS EXCEPT INCLUDE NO GAP, GLASS OR BRACING AND ARE JUST THE TIMBER CLADDING. THIS CREATES A DARK, PRIVATELY ENCLOSED ENVIRONMENT.

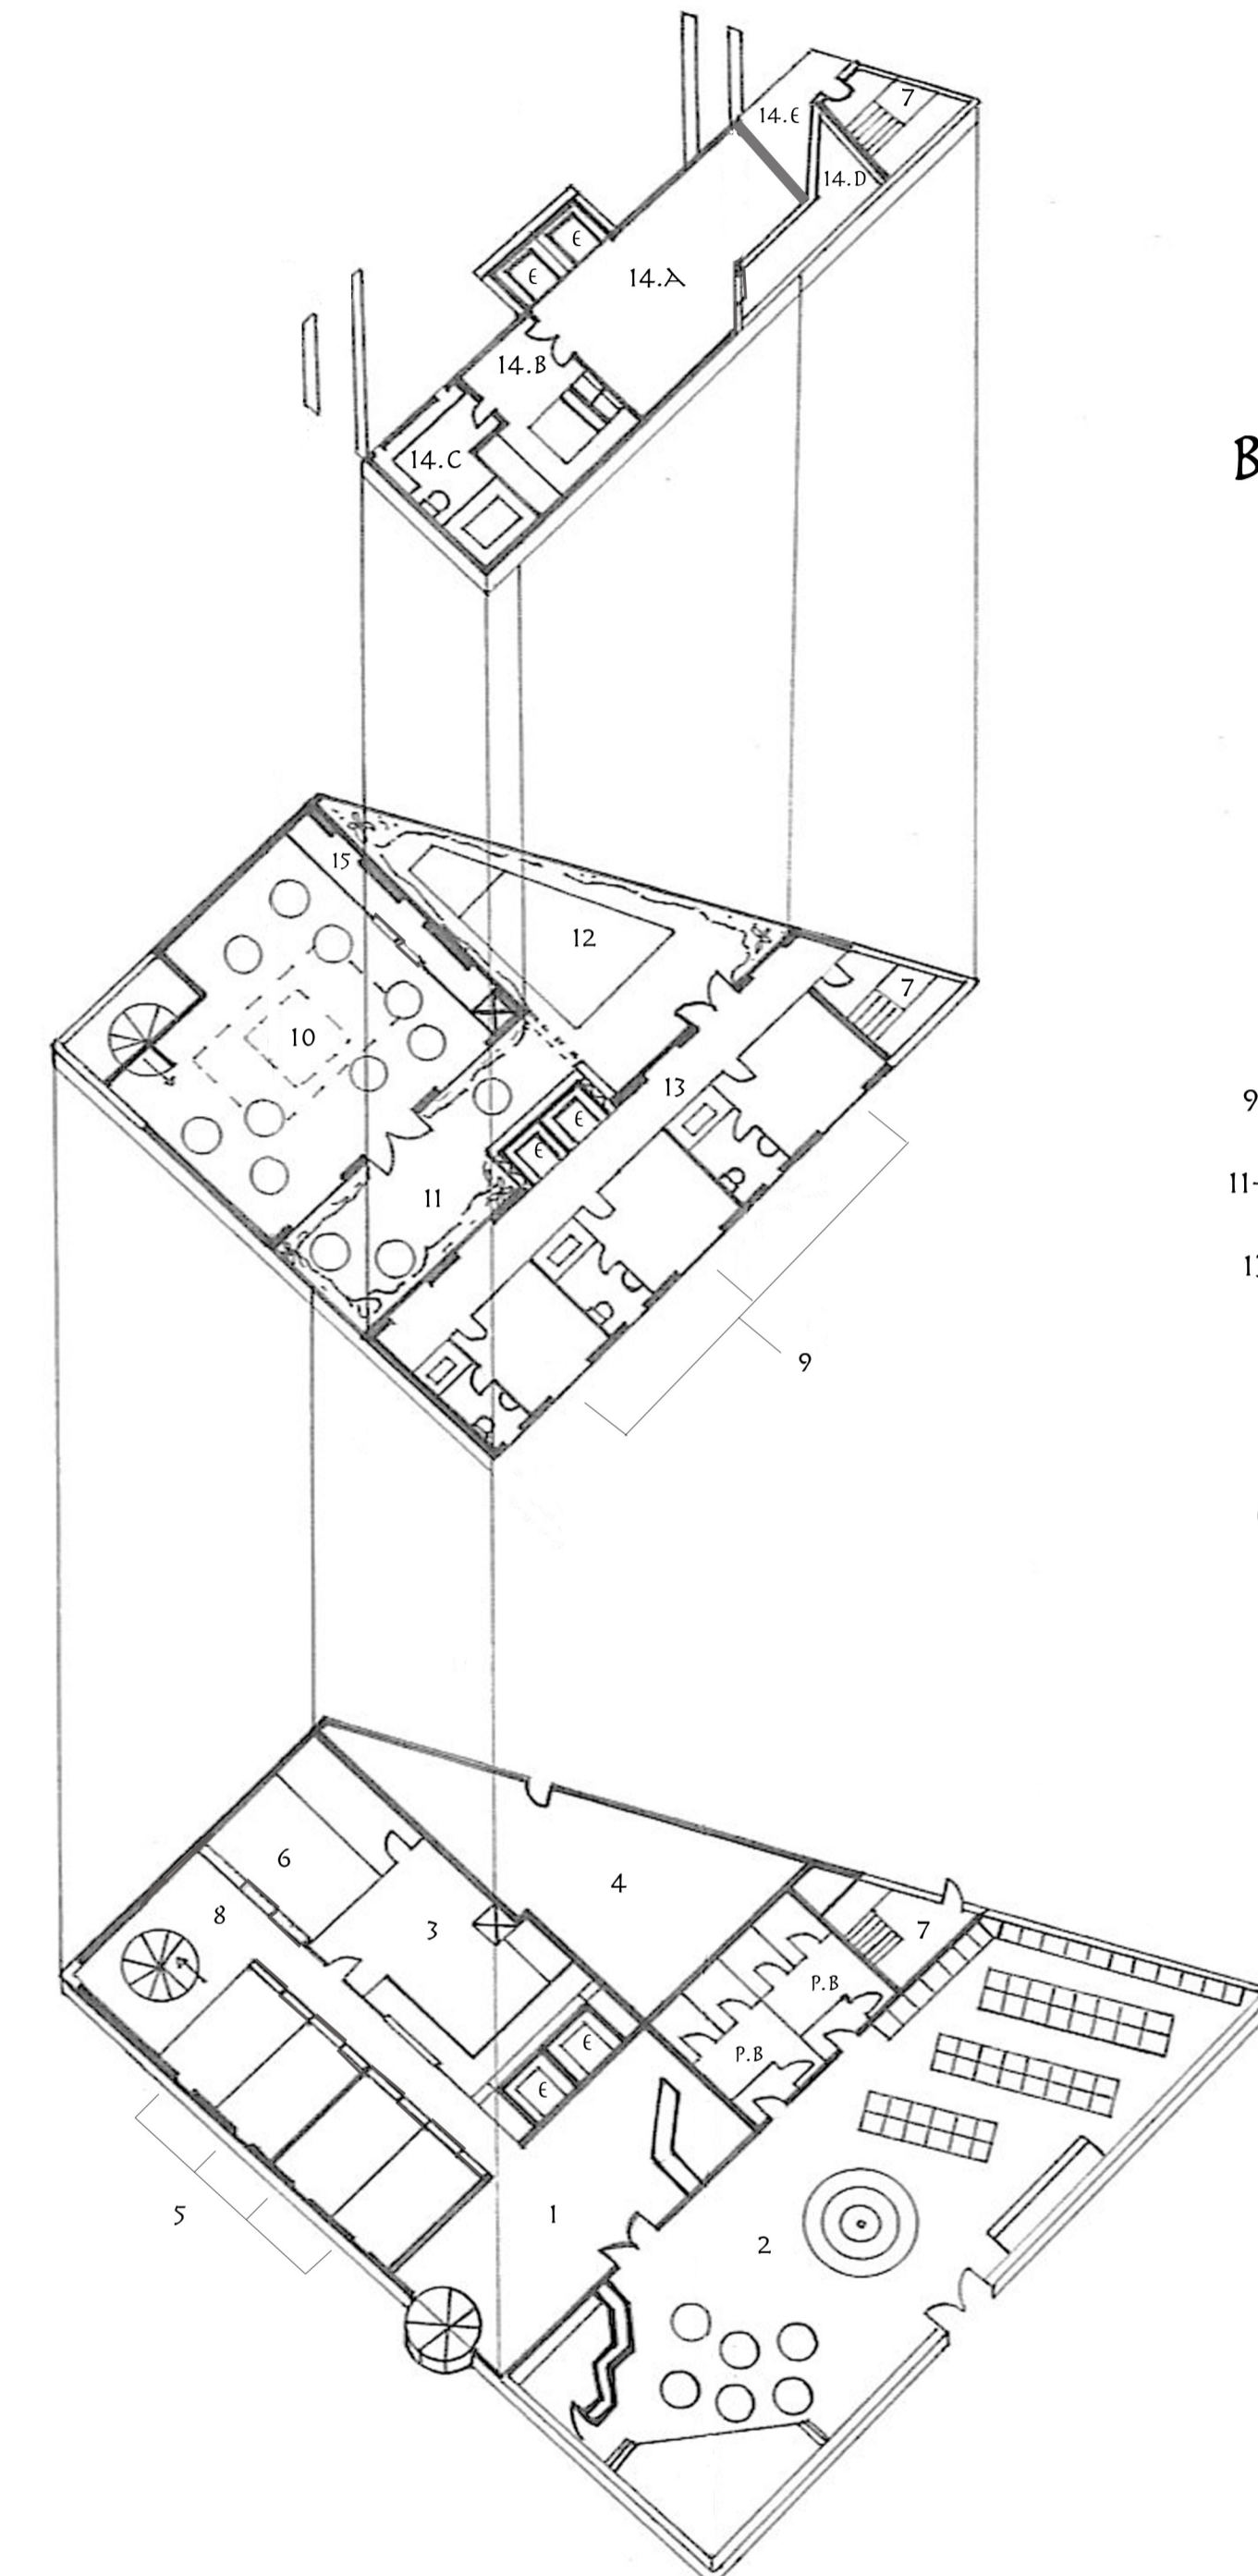

## BUILDING PLANS

### KEY:

- ENTRANCE FOYER/ RECEPTION
- ACHINKO PARLOUR/GAMING/BAR AREA
- 3- KITCHEN
- 4- STORAGE AREA
- 5- PRIVATE DINING ROOMS
- 6- MEETING ROOM
- 7- FIREWELL
- 8- FOYER/STAIRWELL
- 9- HOTEL ROOMS (TOILETS INCLUDED)
- 10- FUNCTION HALL
- 11- PATIO AREA (POSSIBLE FOR HIRING)
- 12- POOL
- 13- PRIVATE/RESIDENTIAL HALL WAY
- 14- PENTHOUSE
- A) LIVING ROOM/KITCHEN
- B) BEDROOM
- C) BATHROOM
- D) SAUNA
- E) PRIVATE DECKING TO STAIRWELL
- P.B- PUBLIC BATHROOM
- E- ELEVATORS

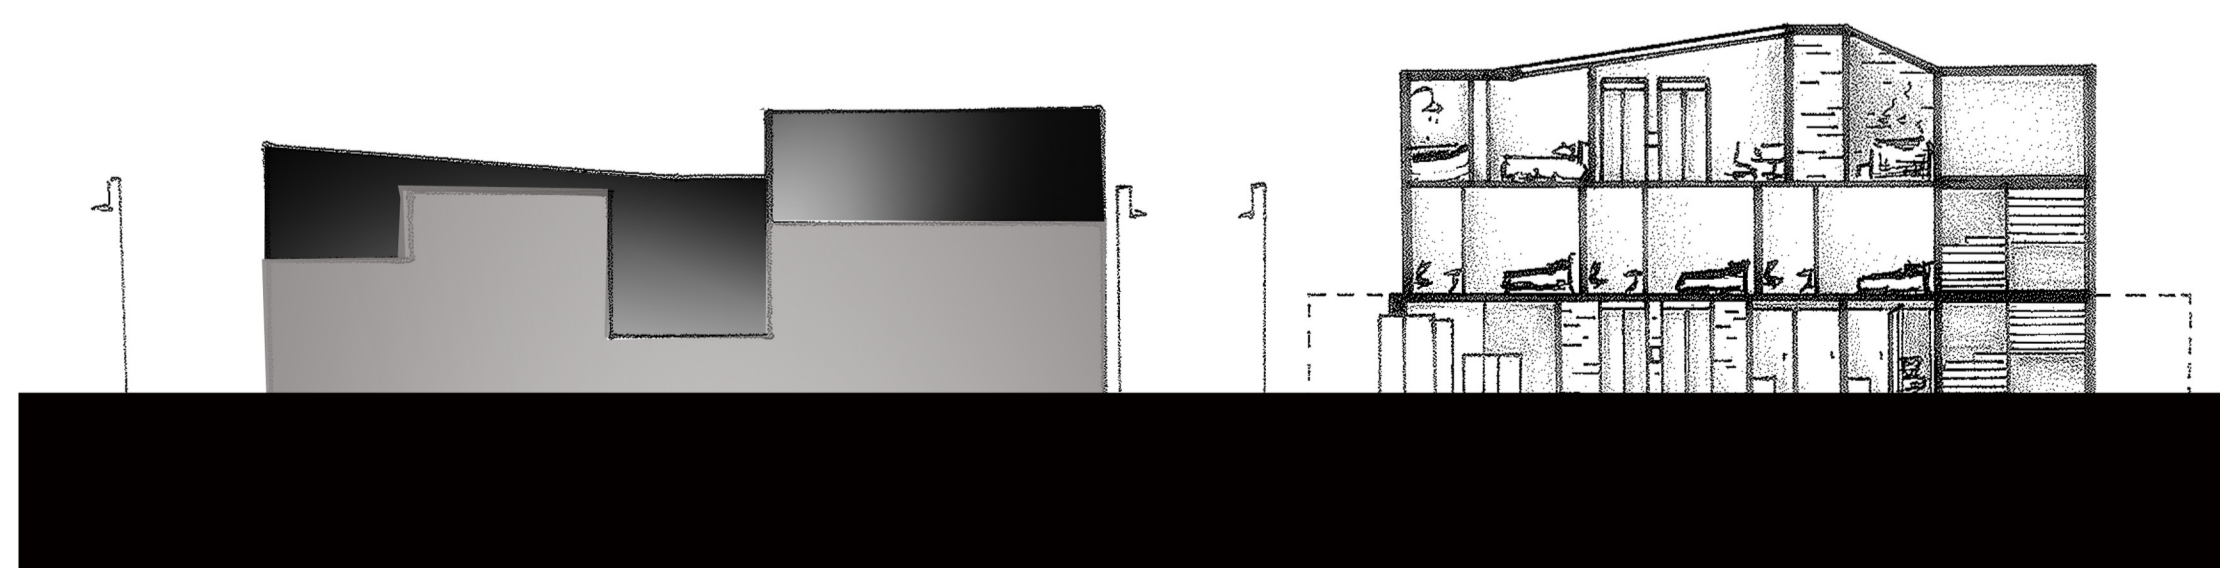

SECTION



ELEVATION