




site location plan

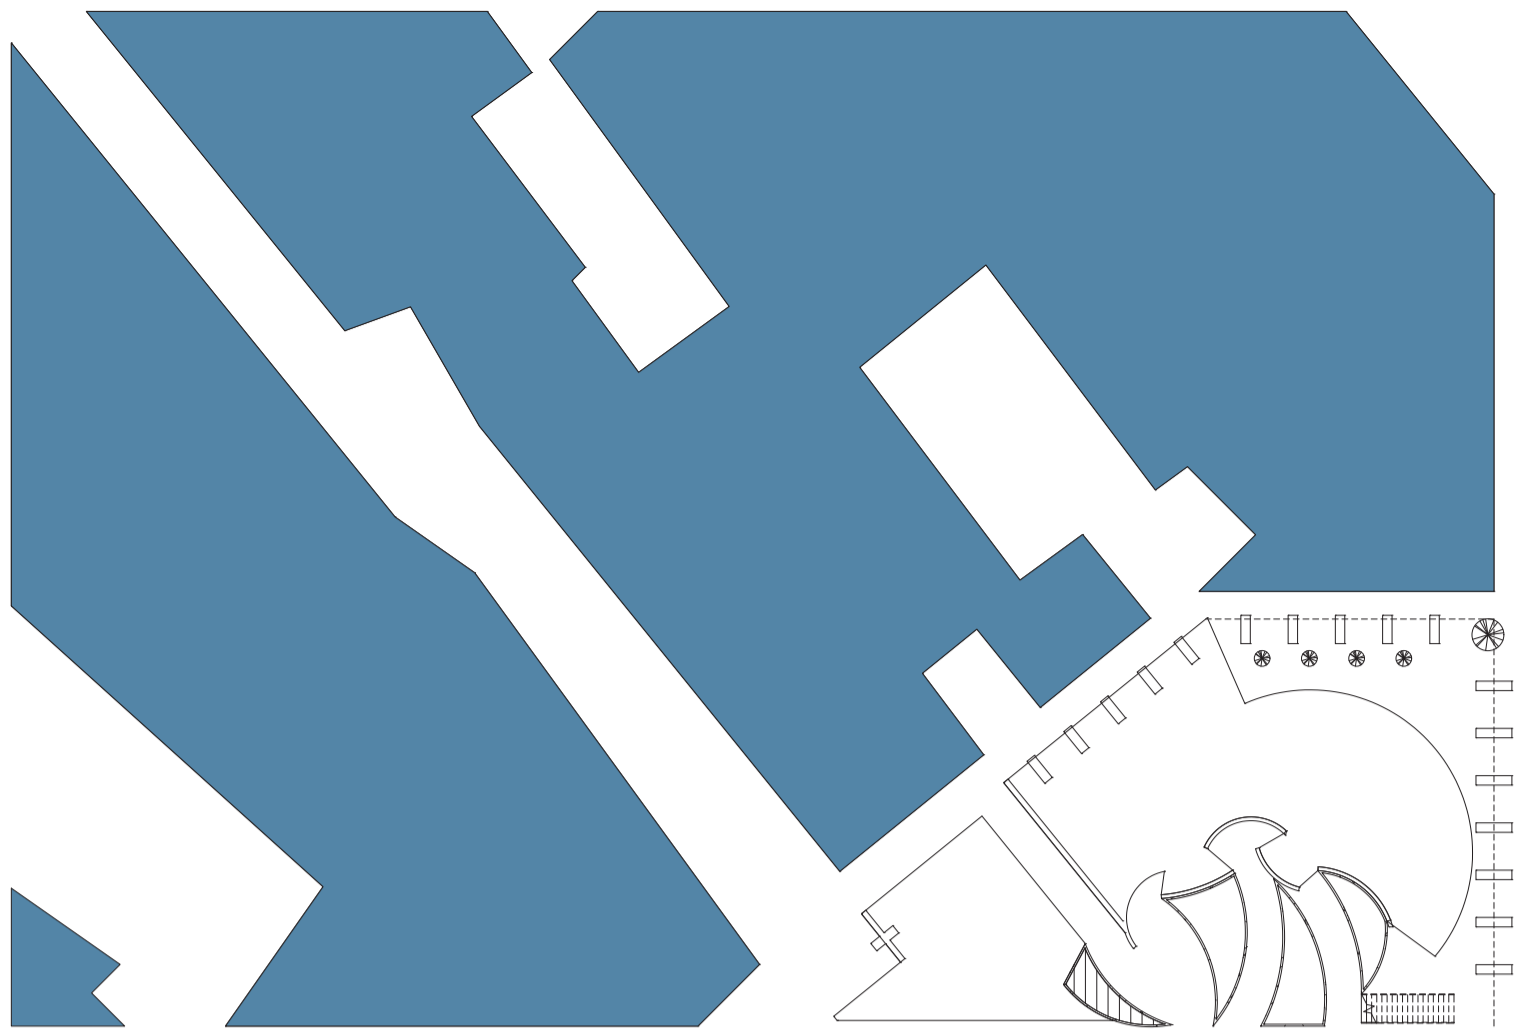


site plan

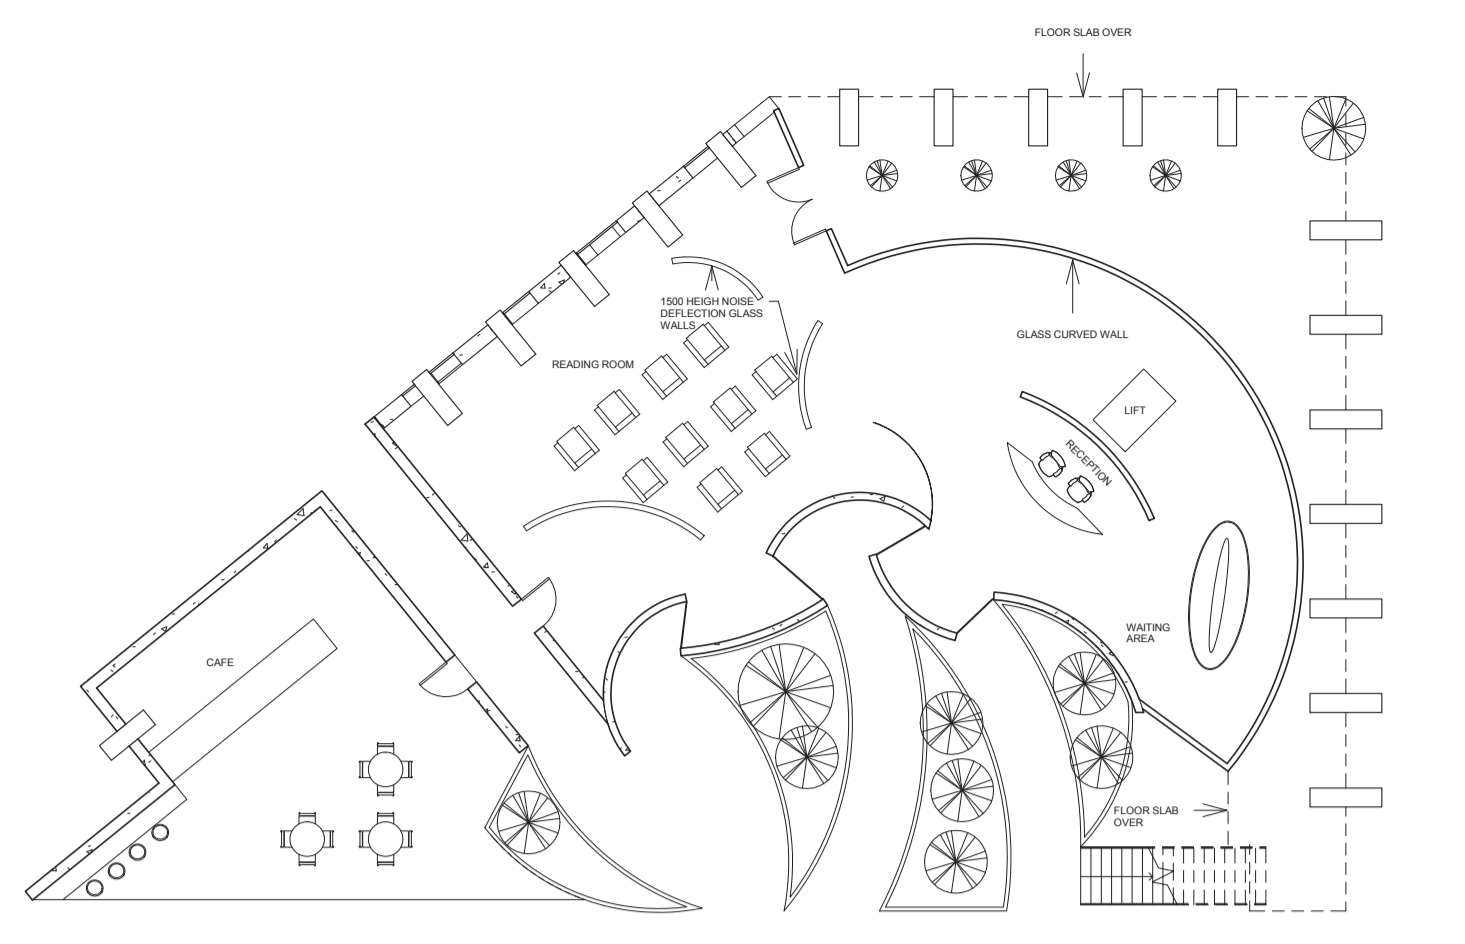


ground floor plan

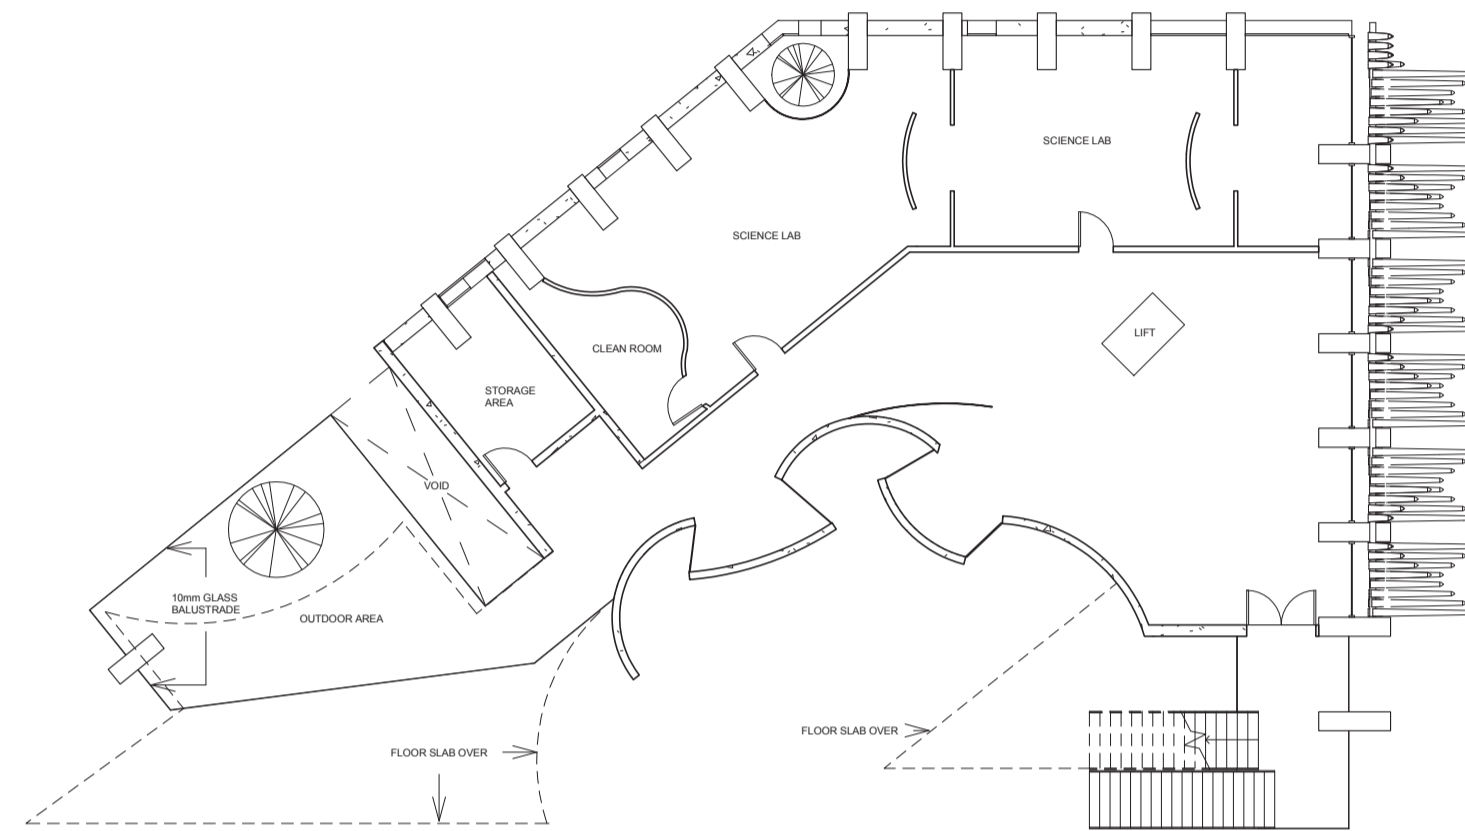

1st floor plan

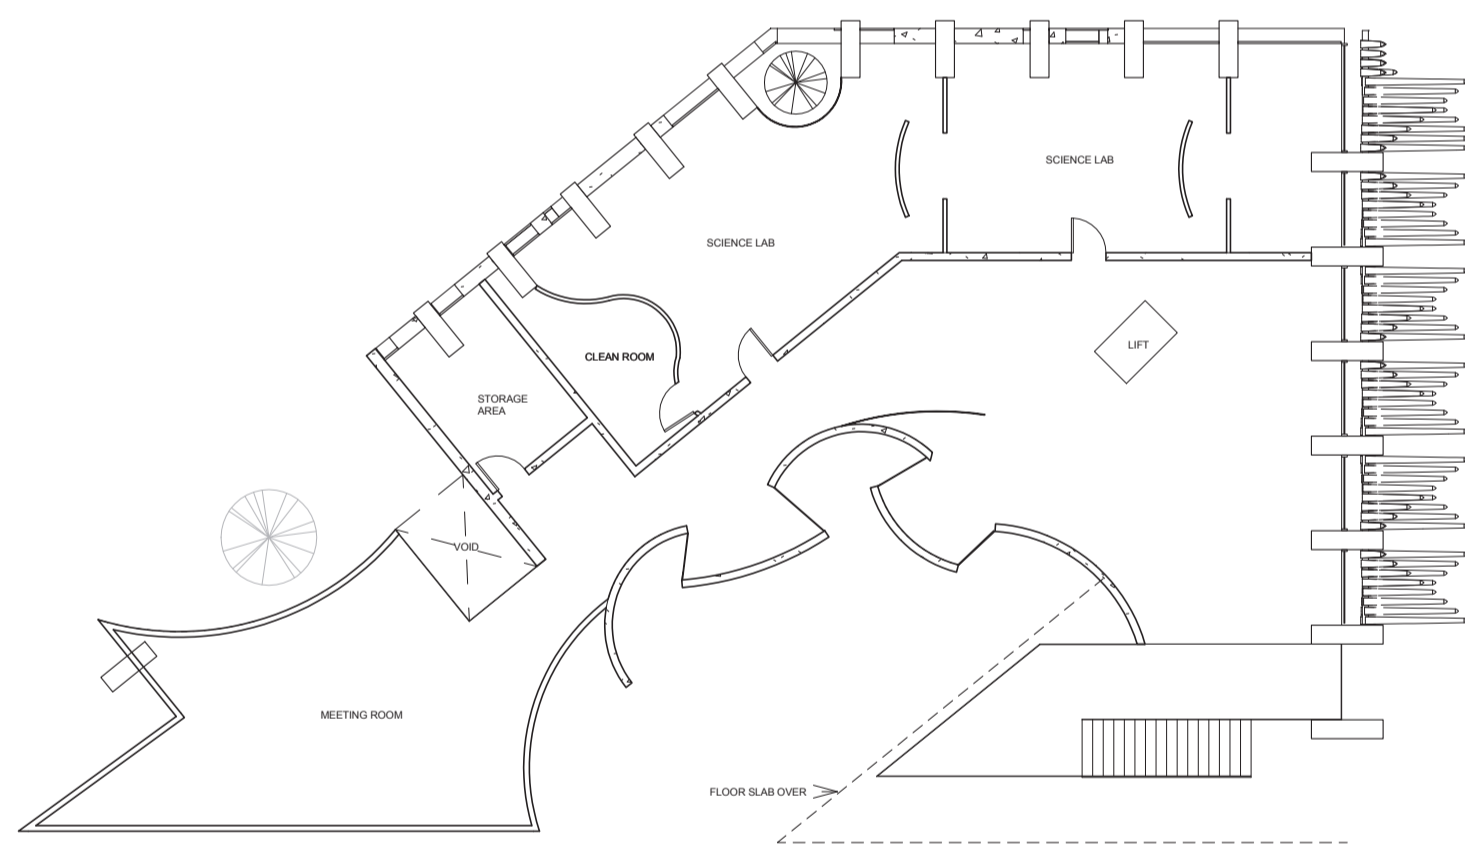

2nd floor plan

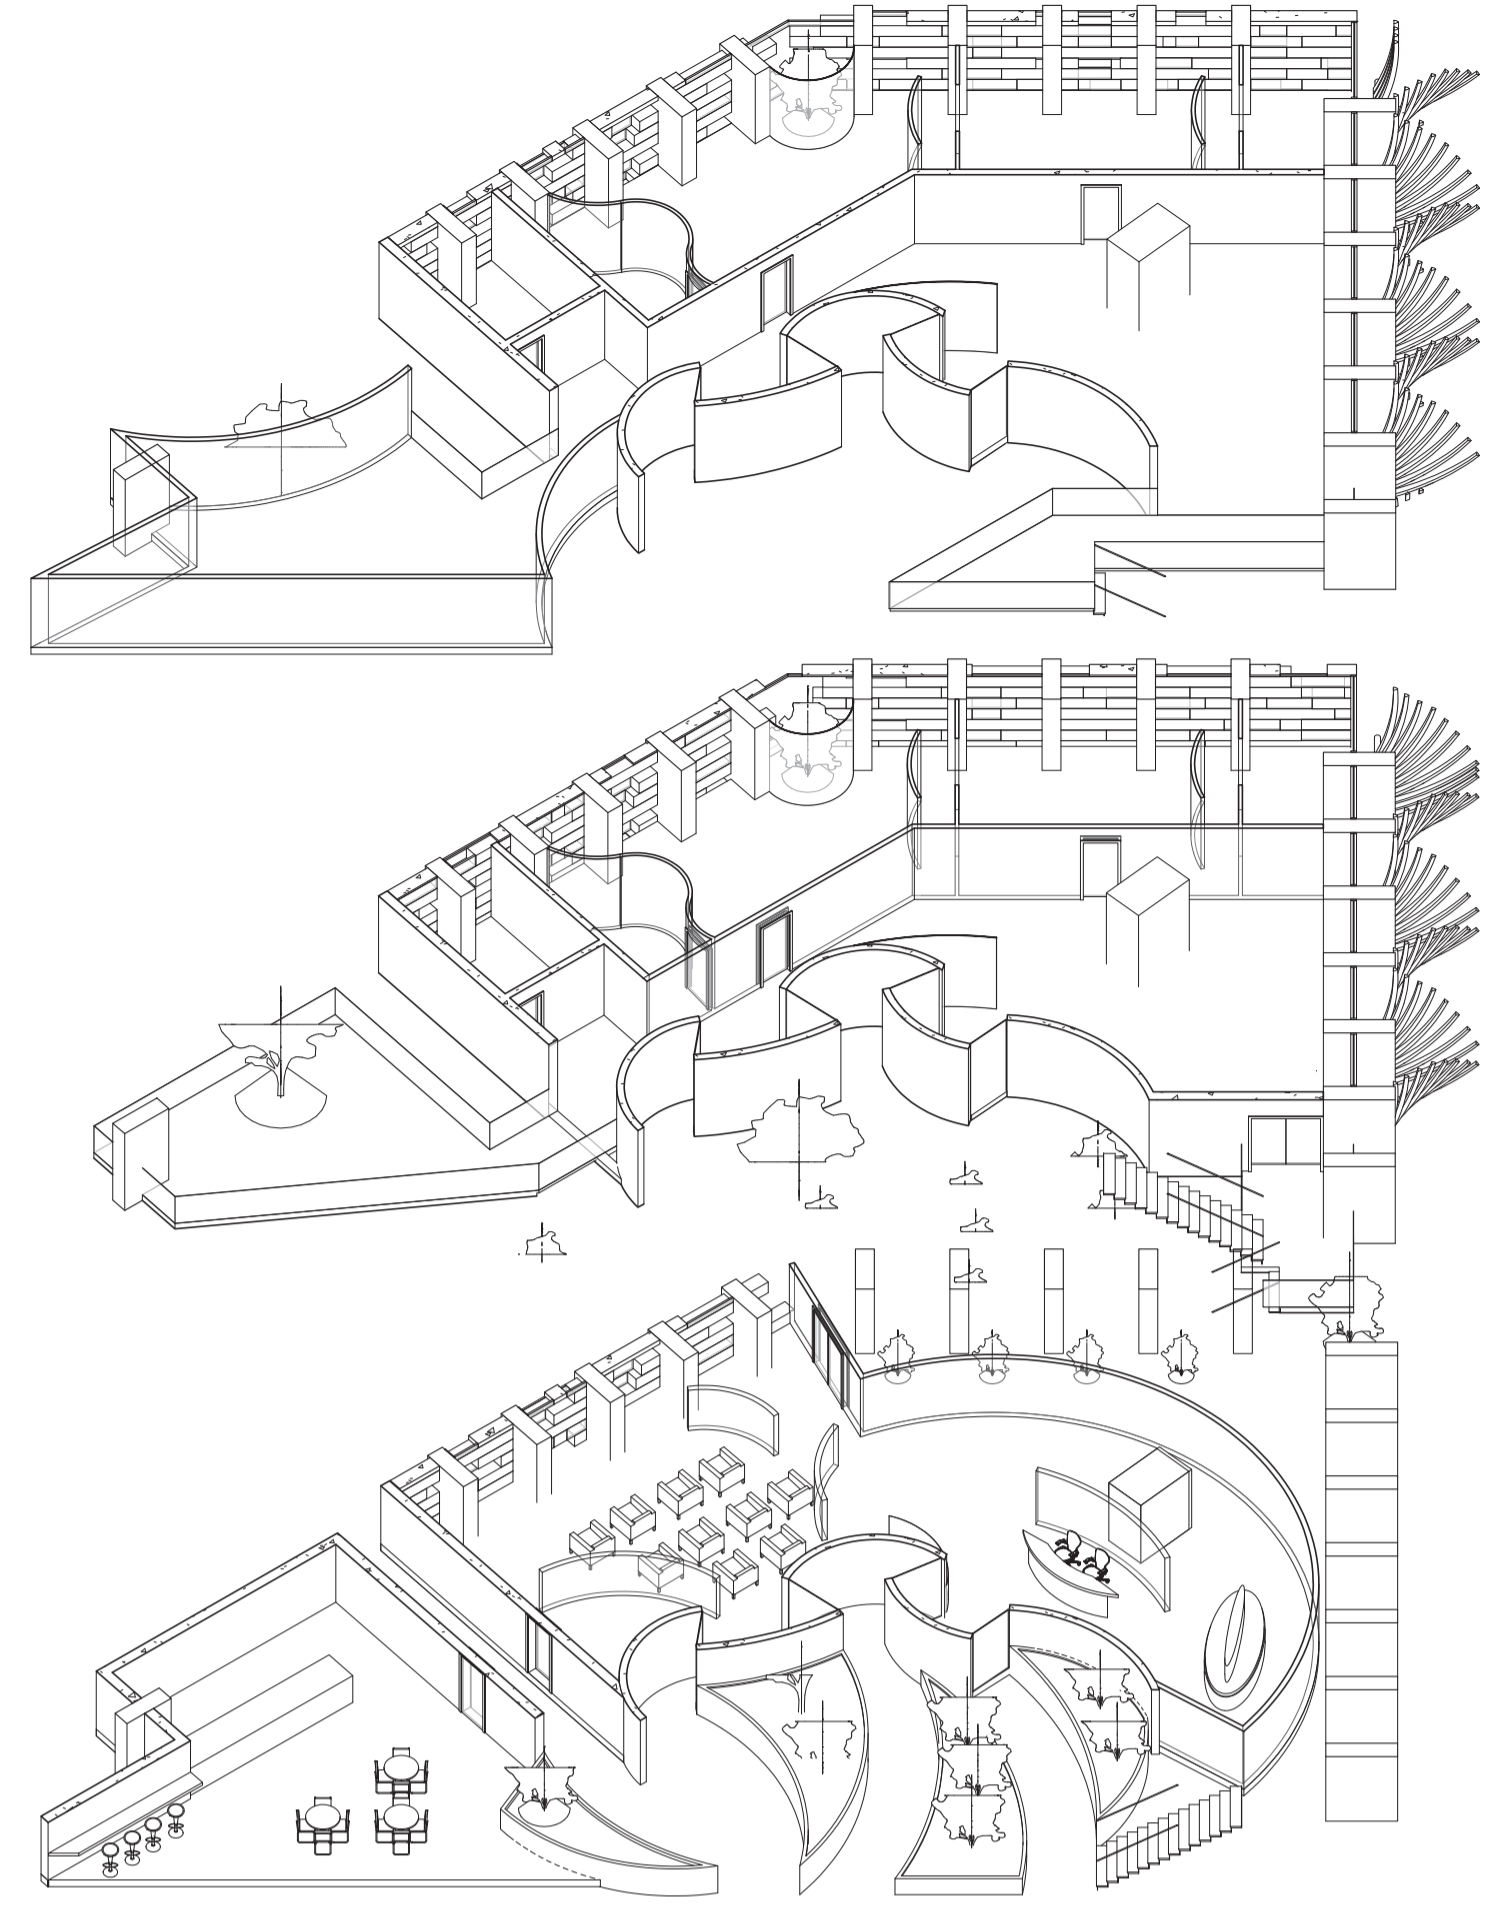

axo






3d view 1





3d view 2



3d view 3

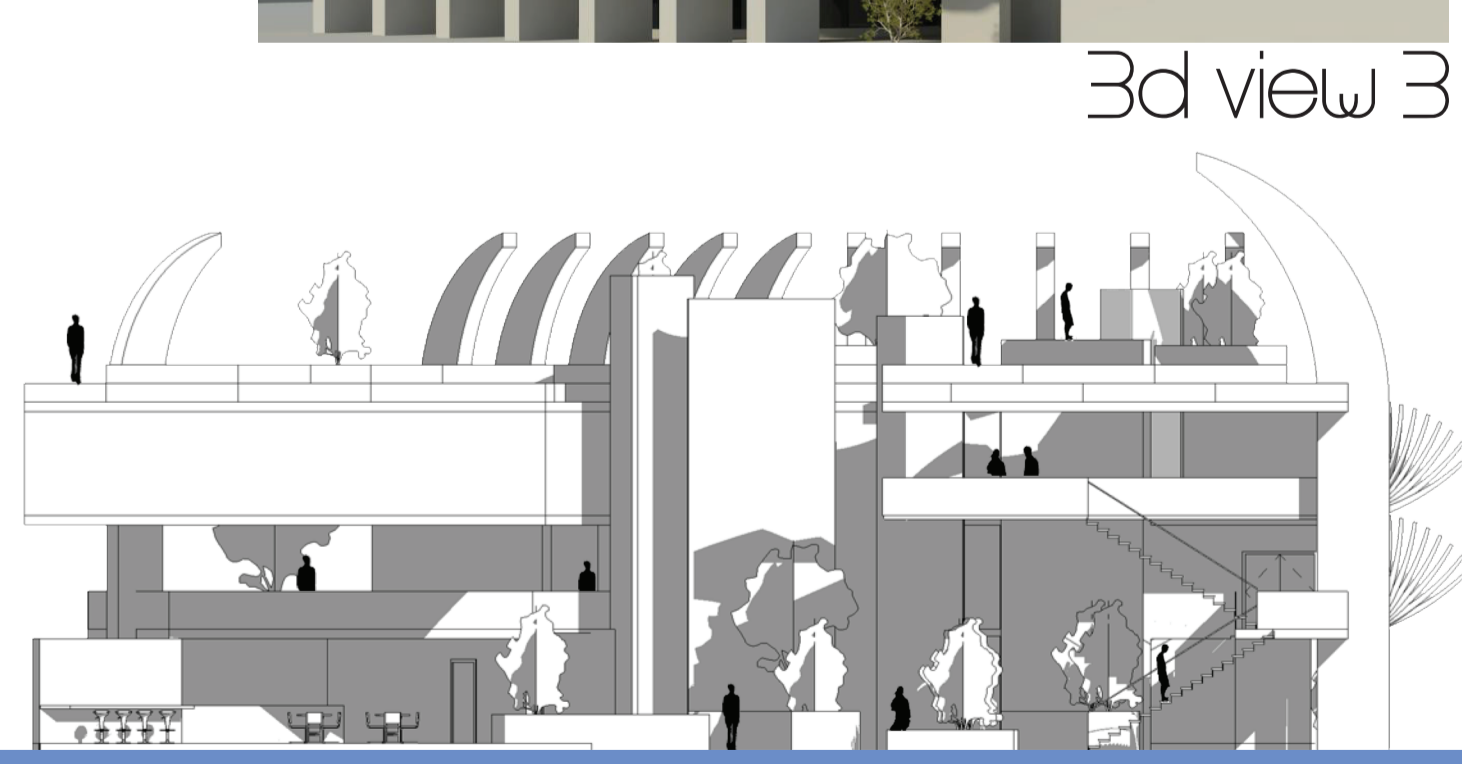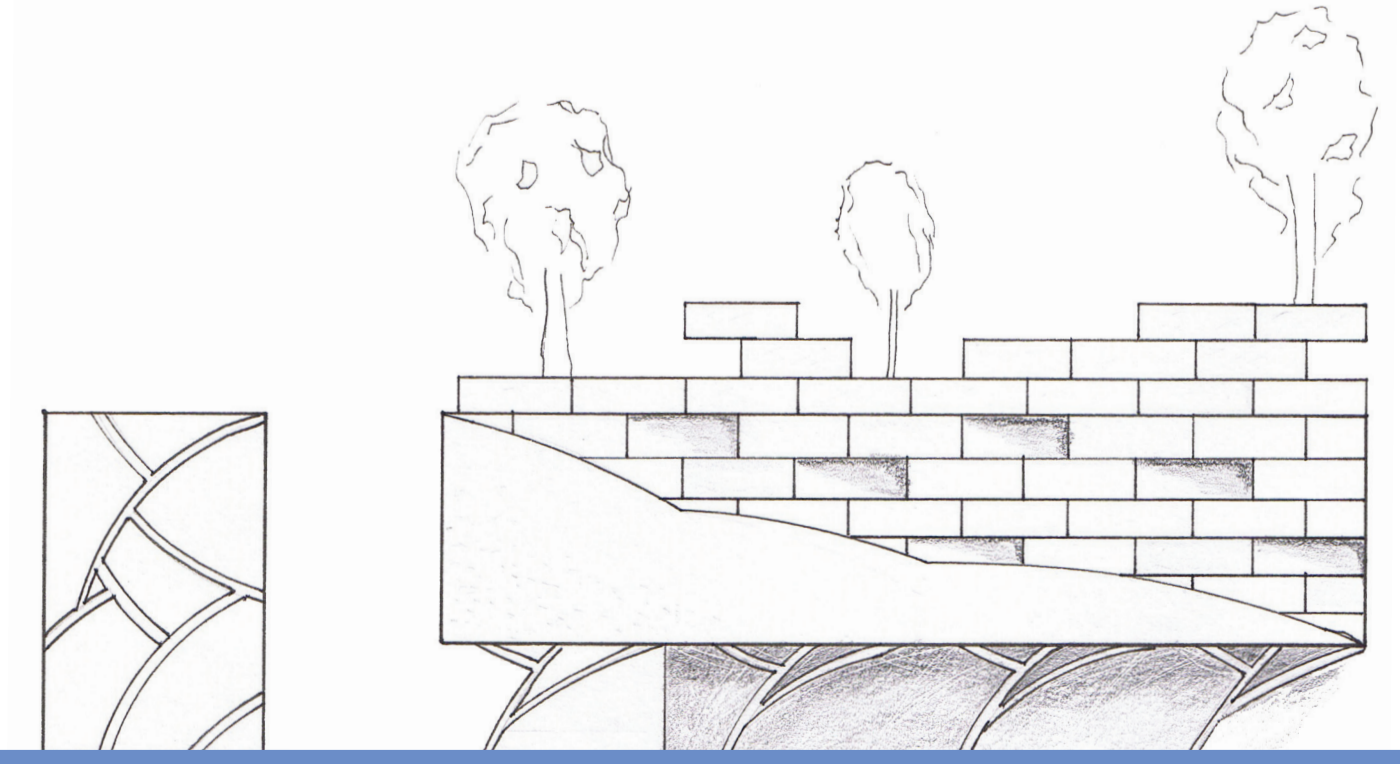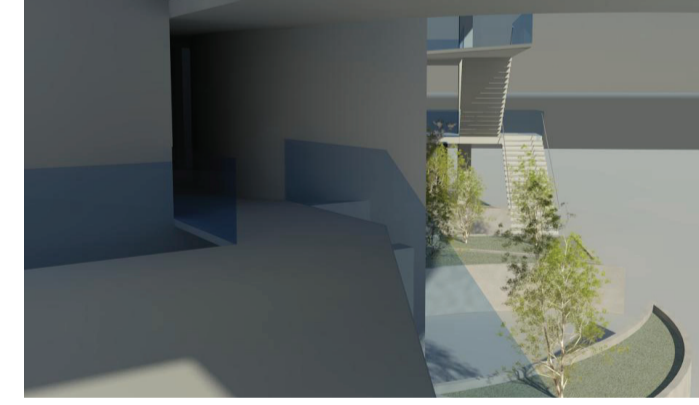

site elevation

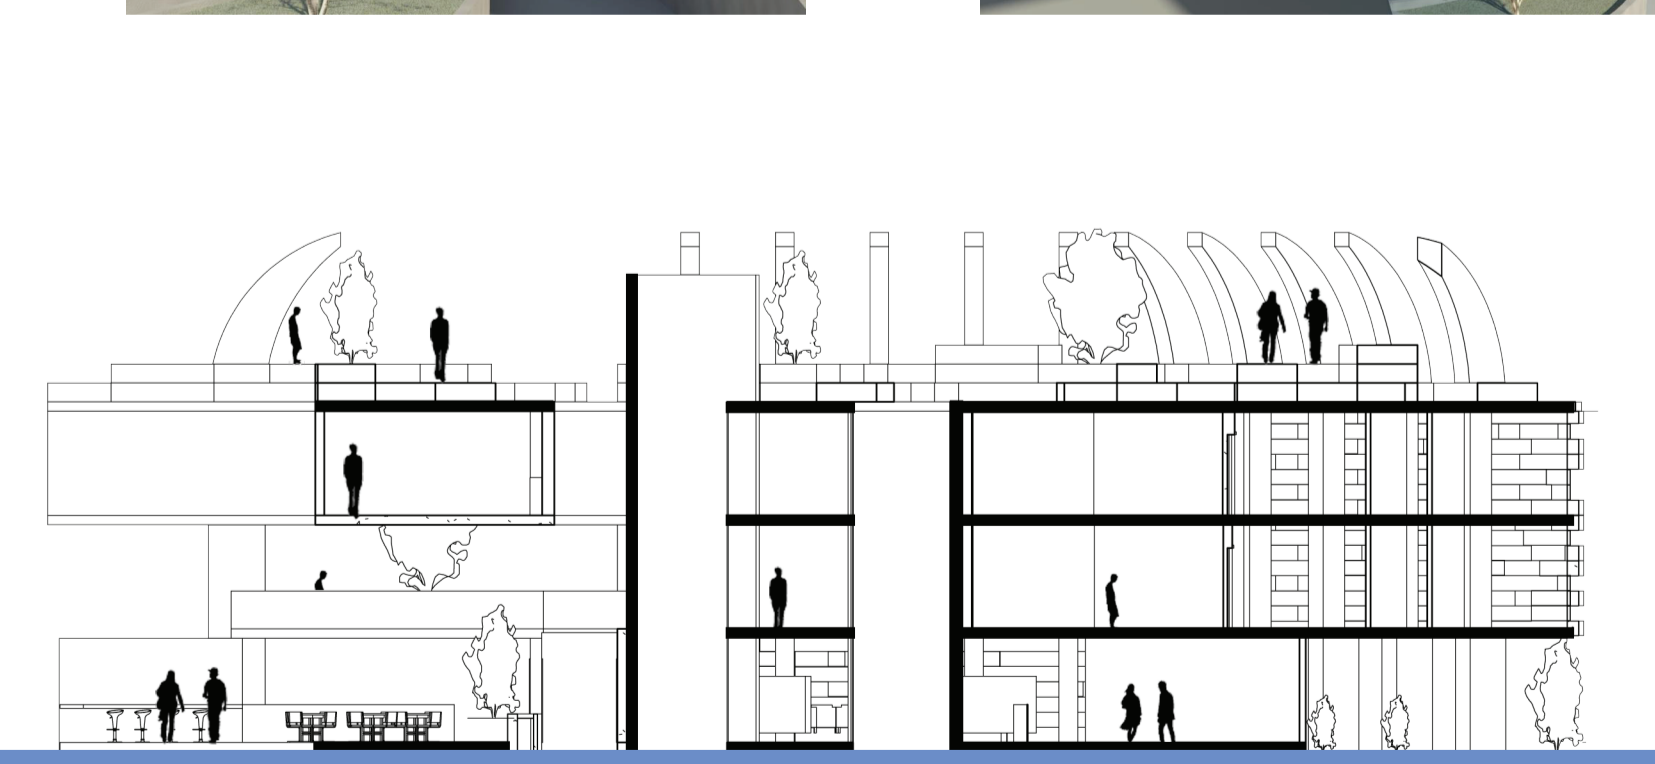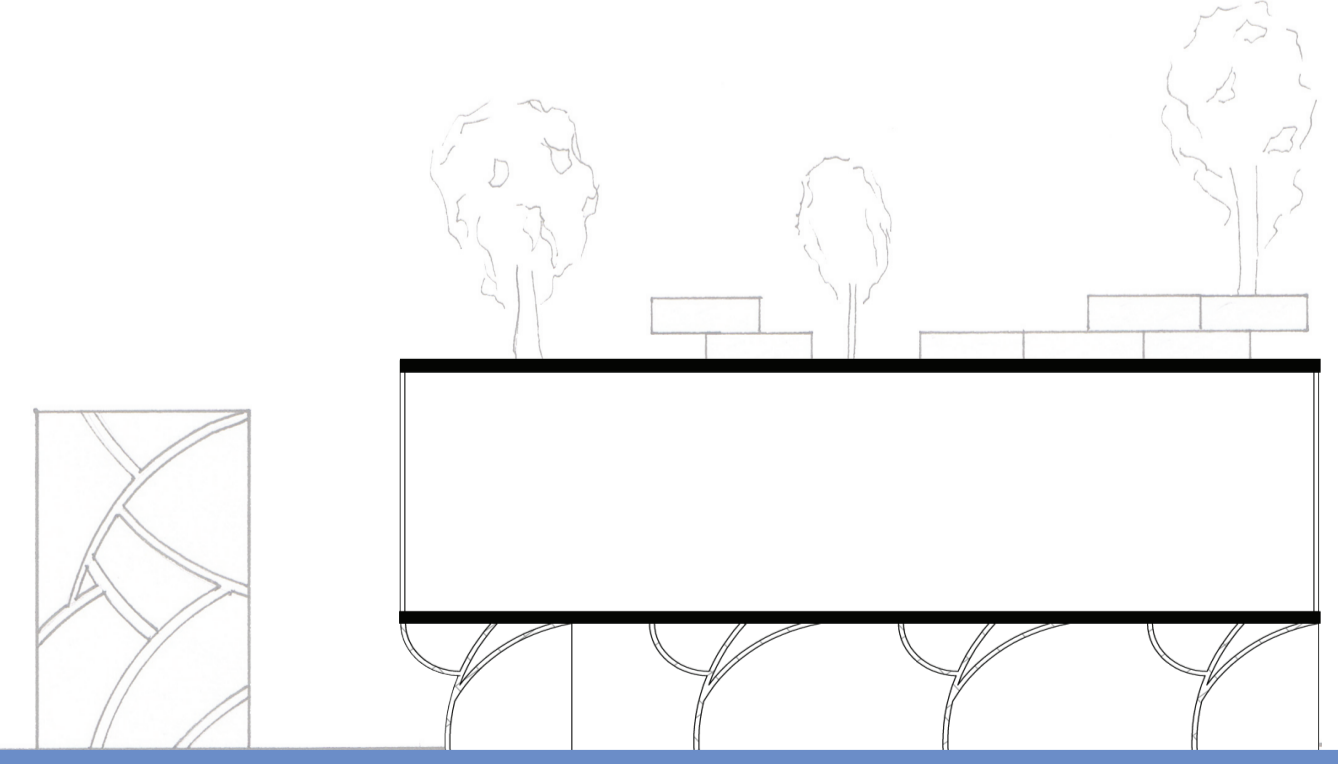

site section