


facoltà di architettura venezia

henry szmelcer - 309237033 - block 17


about

Facoltà di architettura venezia, College of Architecture, Venice is an architectural design college which produce architectural designers. The college has a single campus in Venice, we provide a single studio room where students will partake in most of their private and tutored studies. A computer room which provides printing and scanning capabilities. One lecture room, interior cafe, 3 courtyards, and an exhibition room which displays the work of students.


The college provides a single innovative and specialised design course which allows students to design and build concepts considering functionality, and economic construction. Students will explore the artistic side of architecture through sculpting & model making. Students will learn to use all necessary CAD programs and will experience the architectural work field.

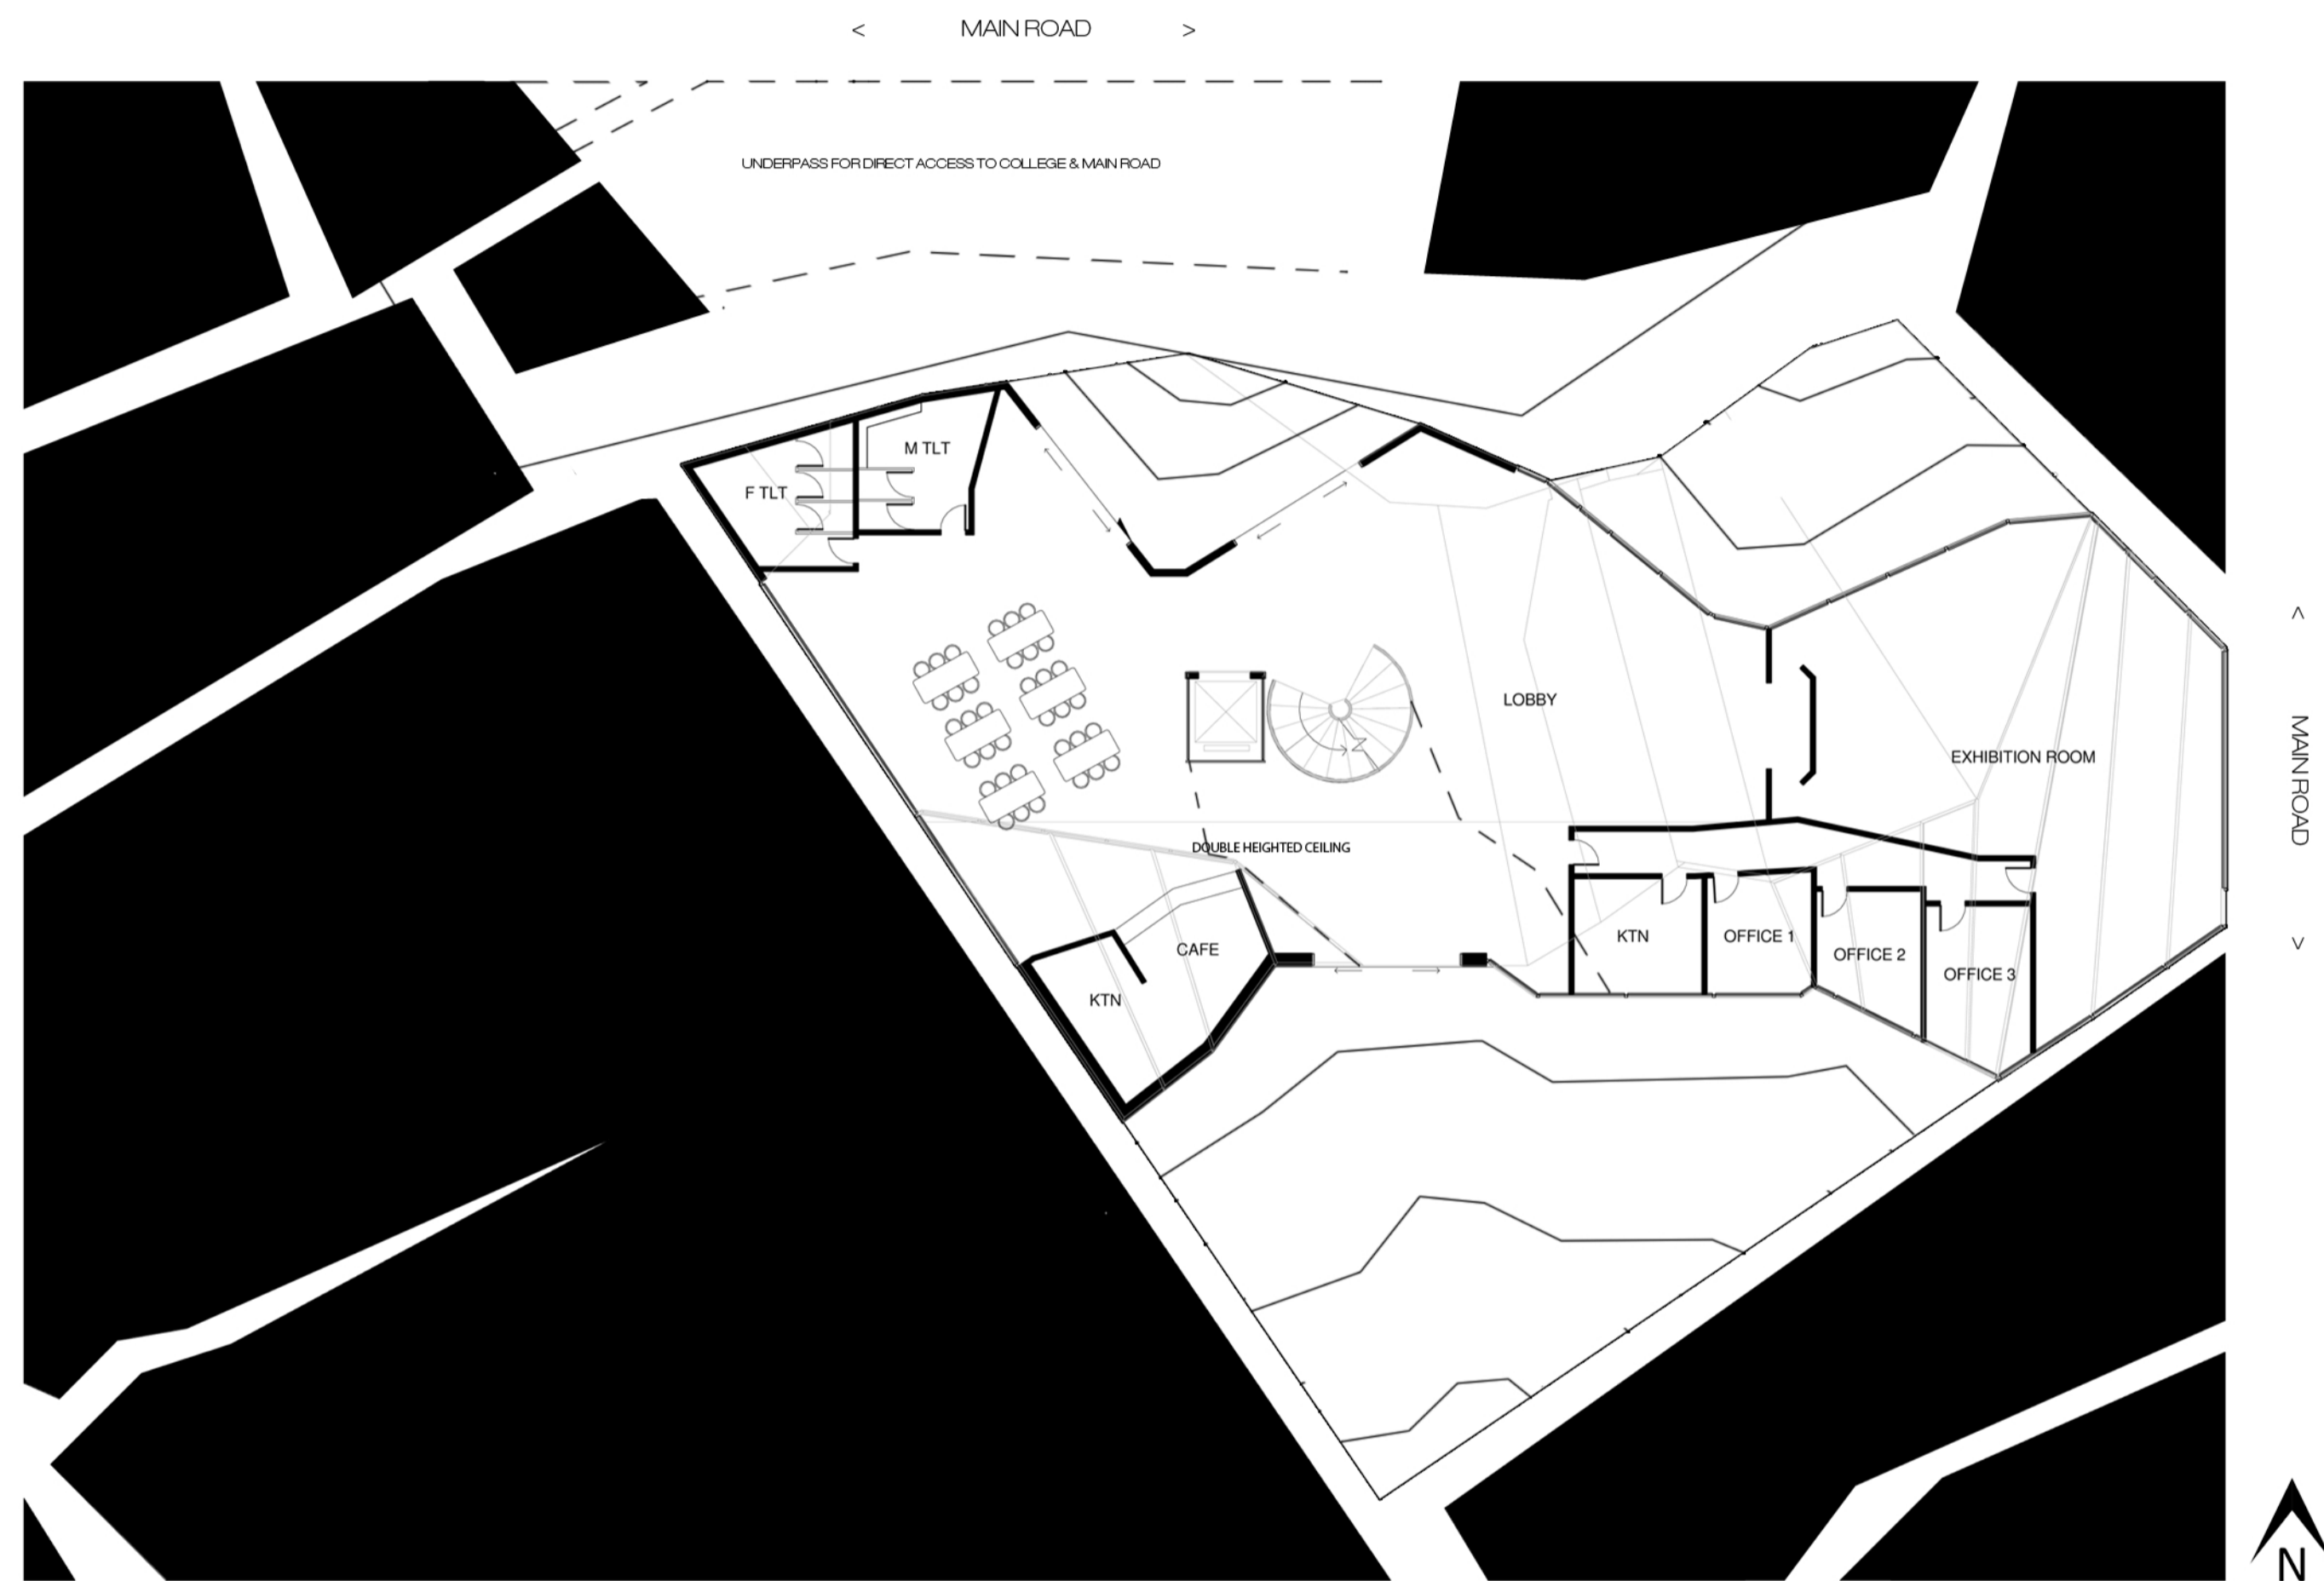


GROUND FLOOR PLAN 1:200

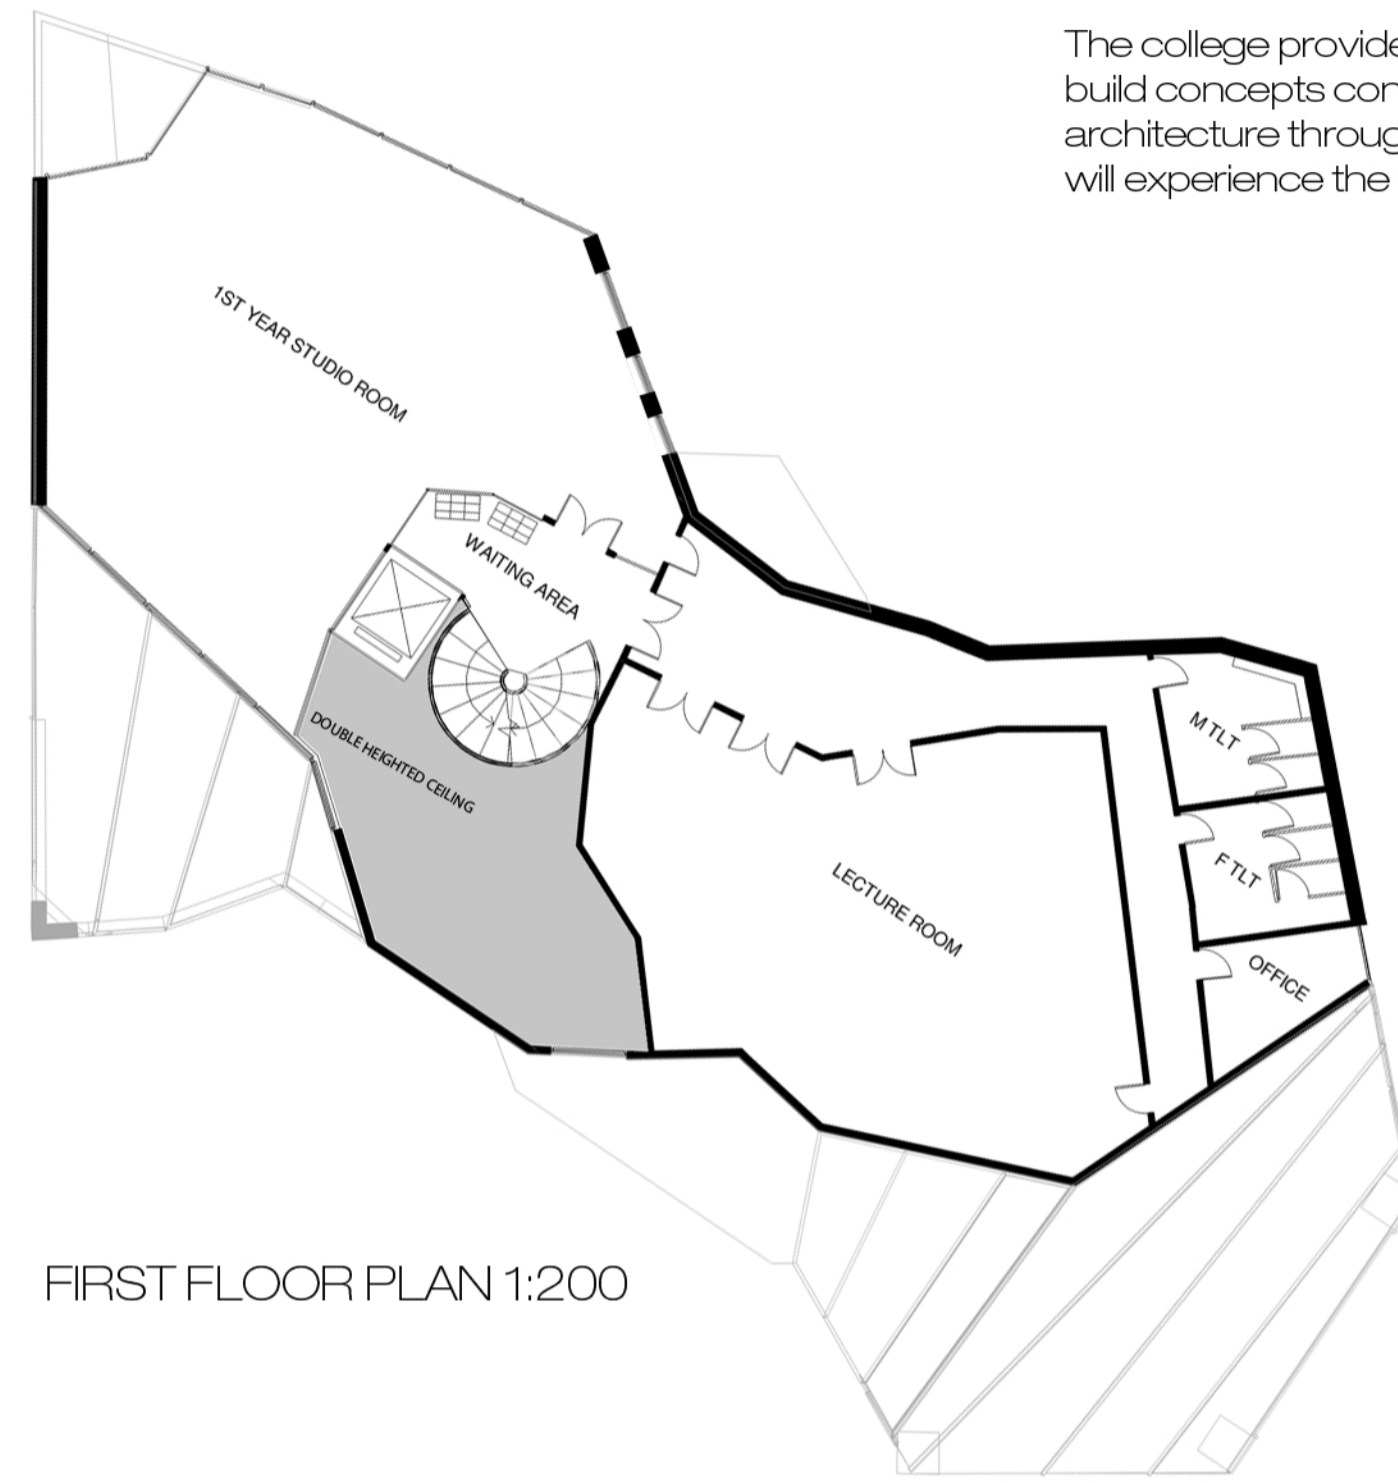


FIRST FLOOR PLAN 1:200

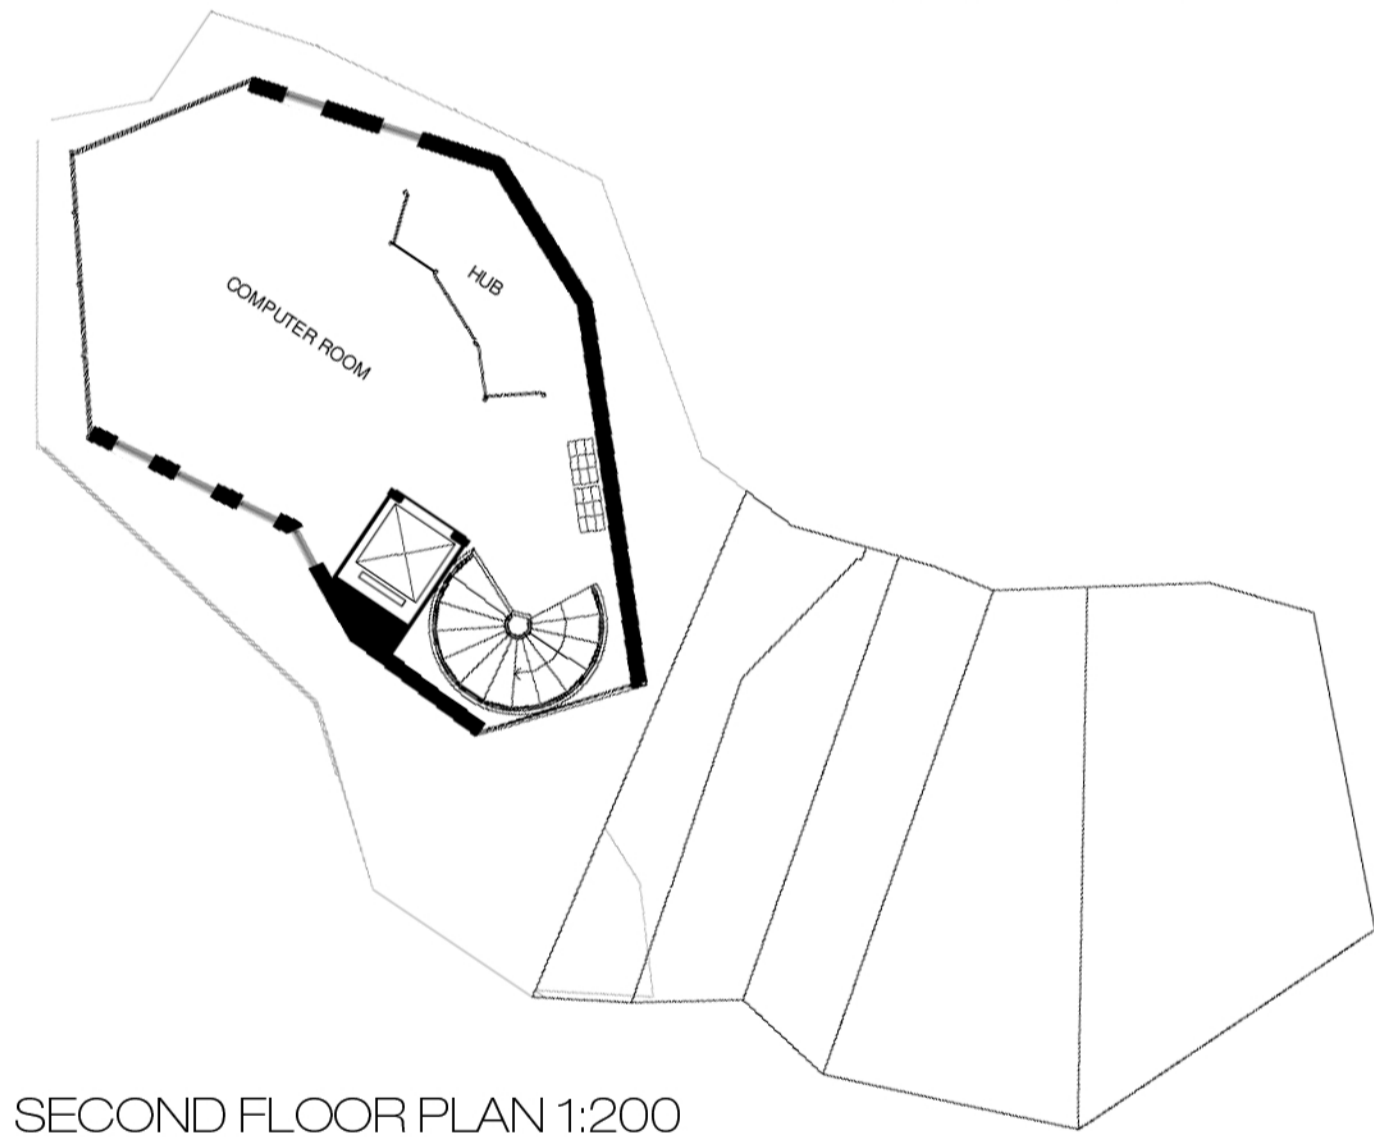

SECOND FLOOR PLAN 1:200

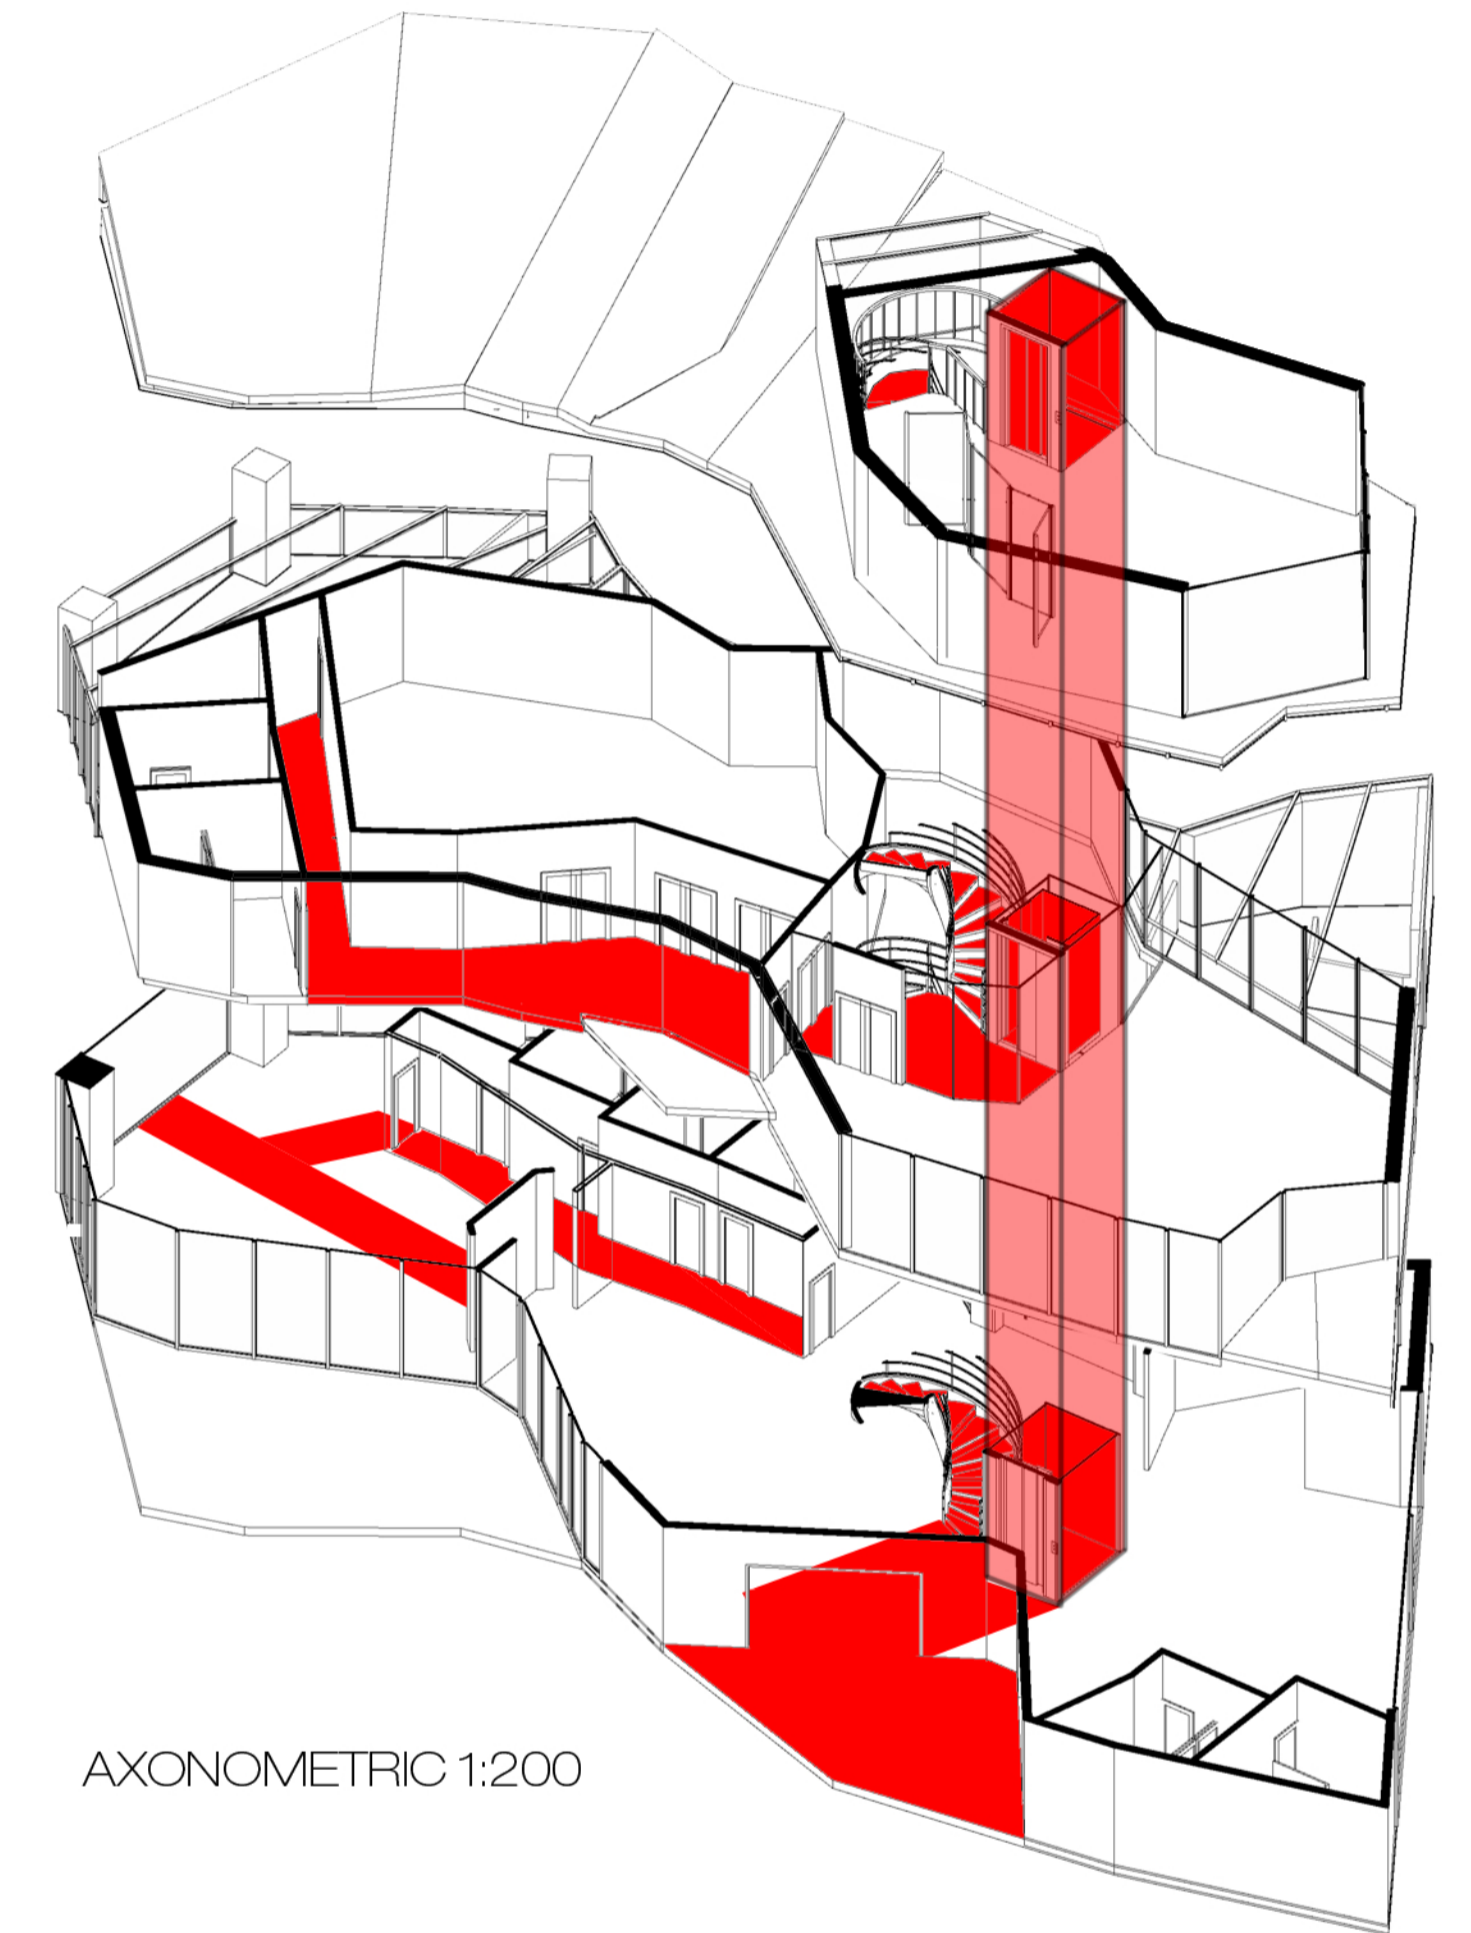

AXONOMETRIC 1:200

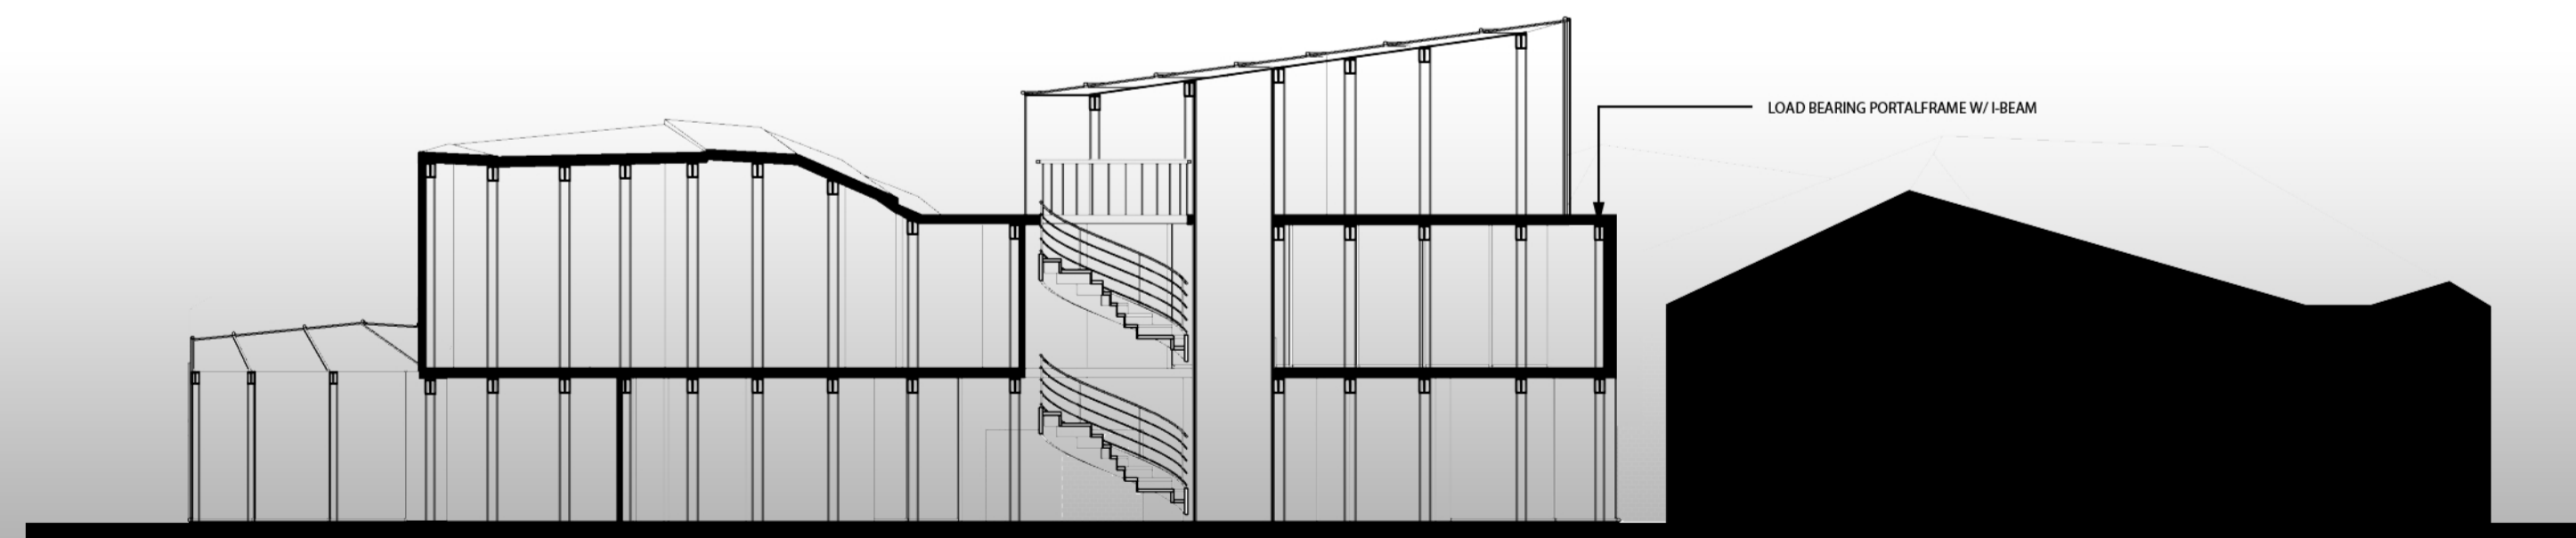

SECTION 1:200

