




ST. ANNA'S CHURCH PROPOSAL  
PLANS  
1:100

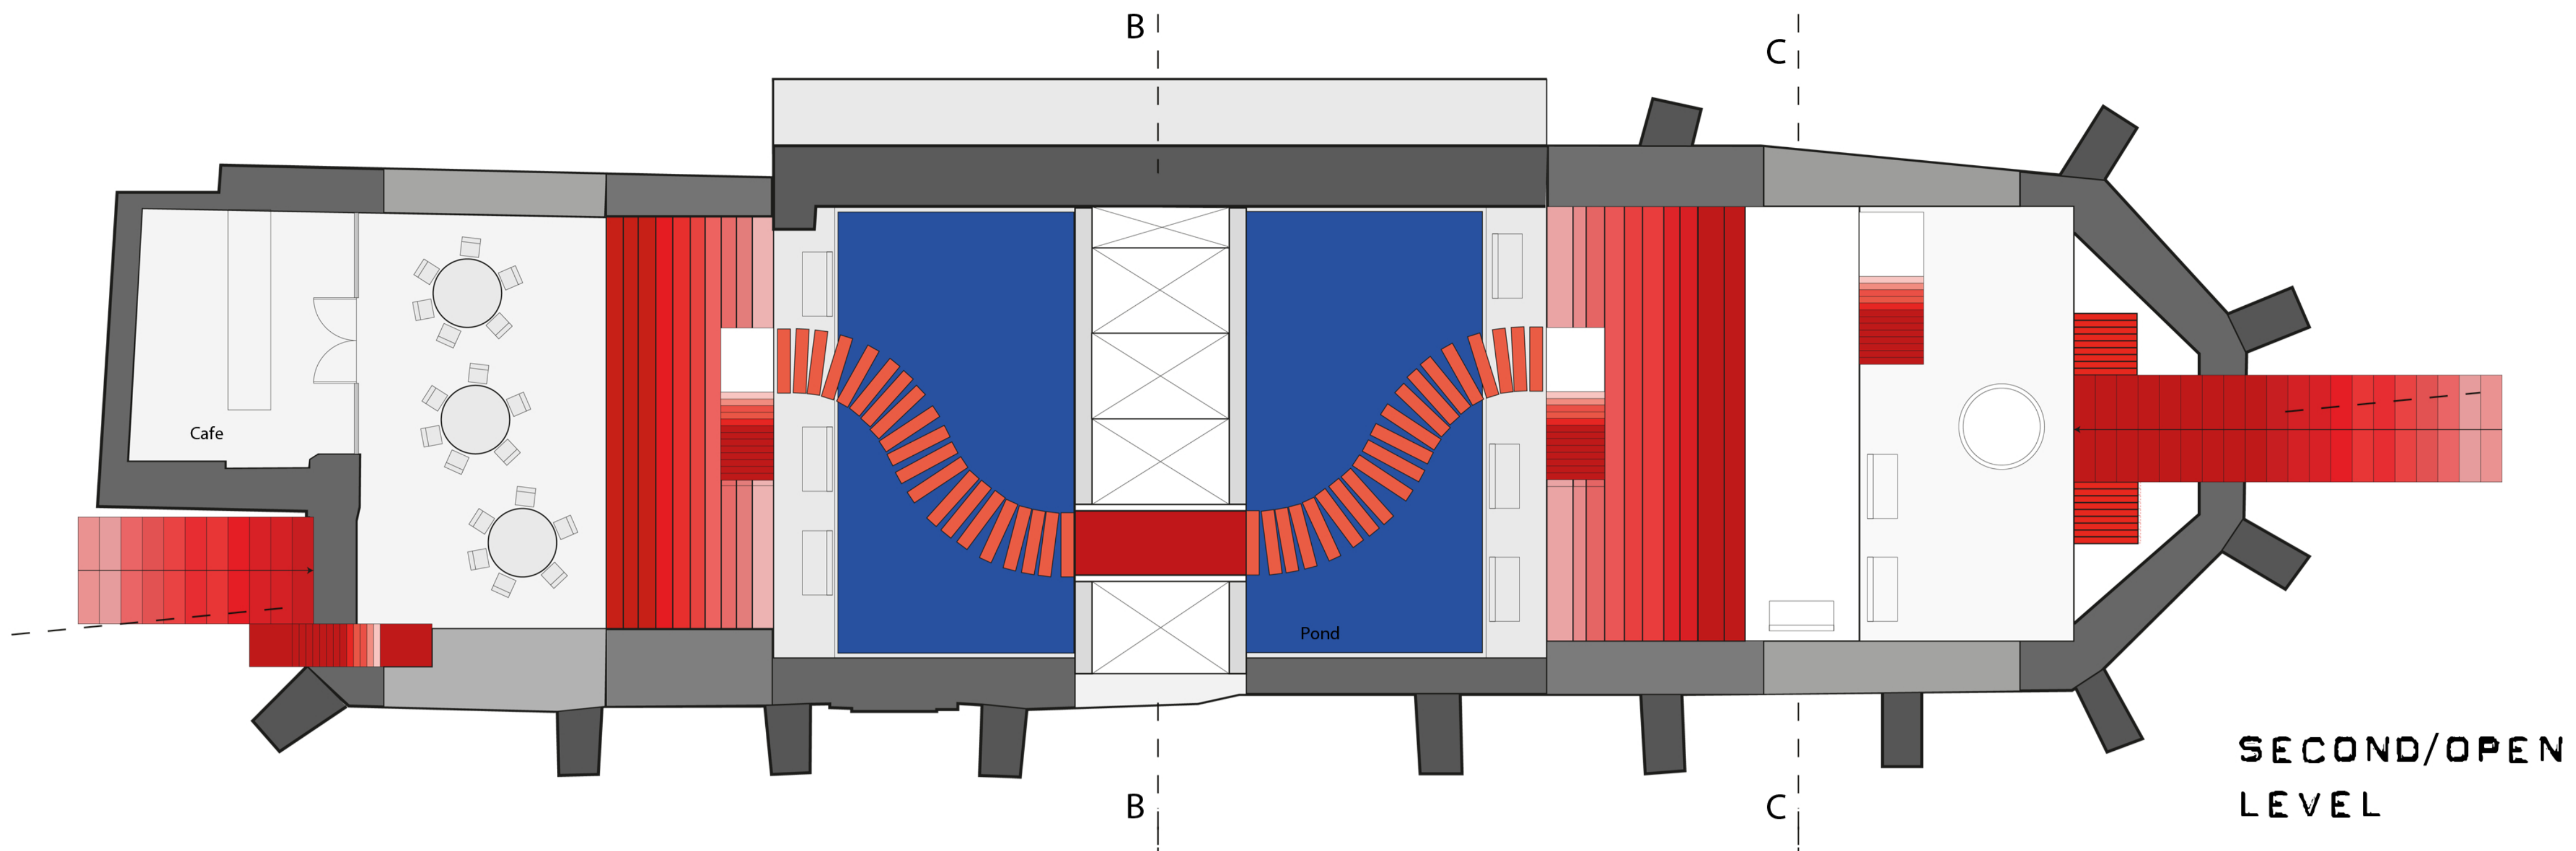


SECOND/OPEN LEVEL

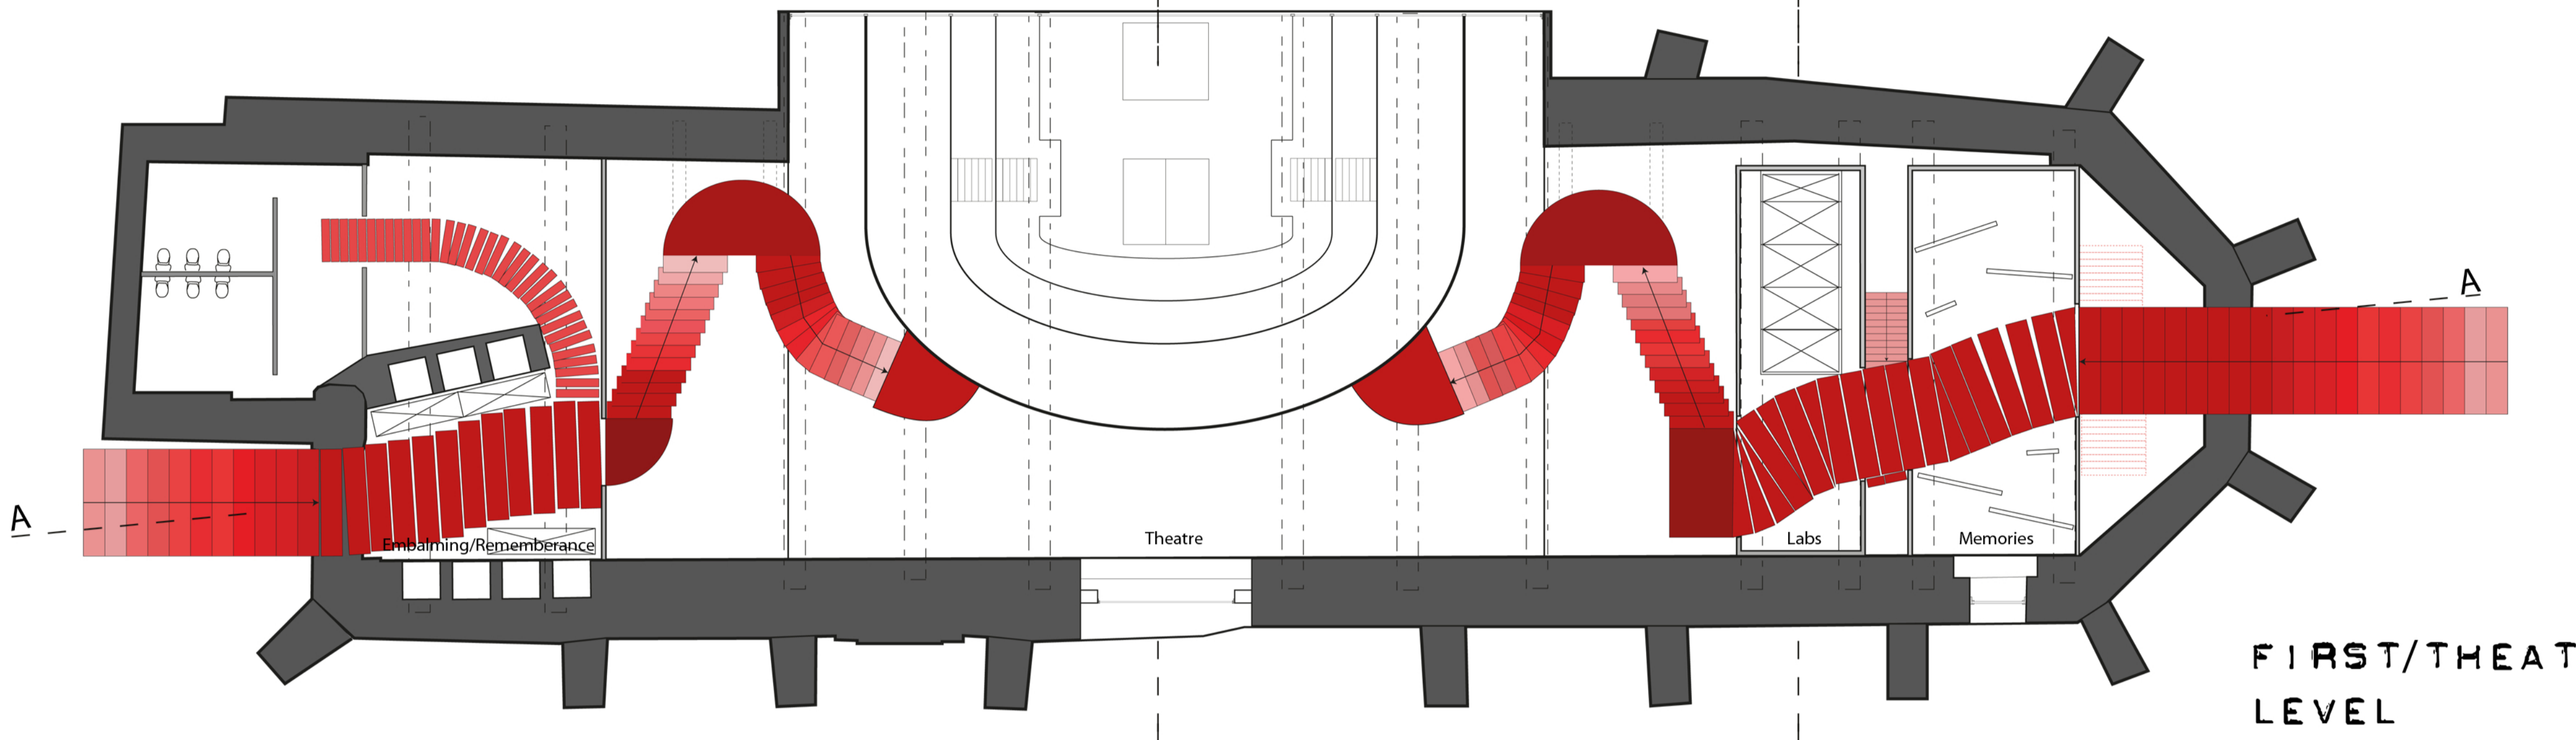

FIRST/THEATRE LEVEL

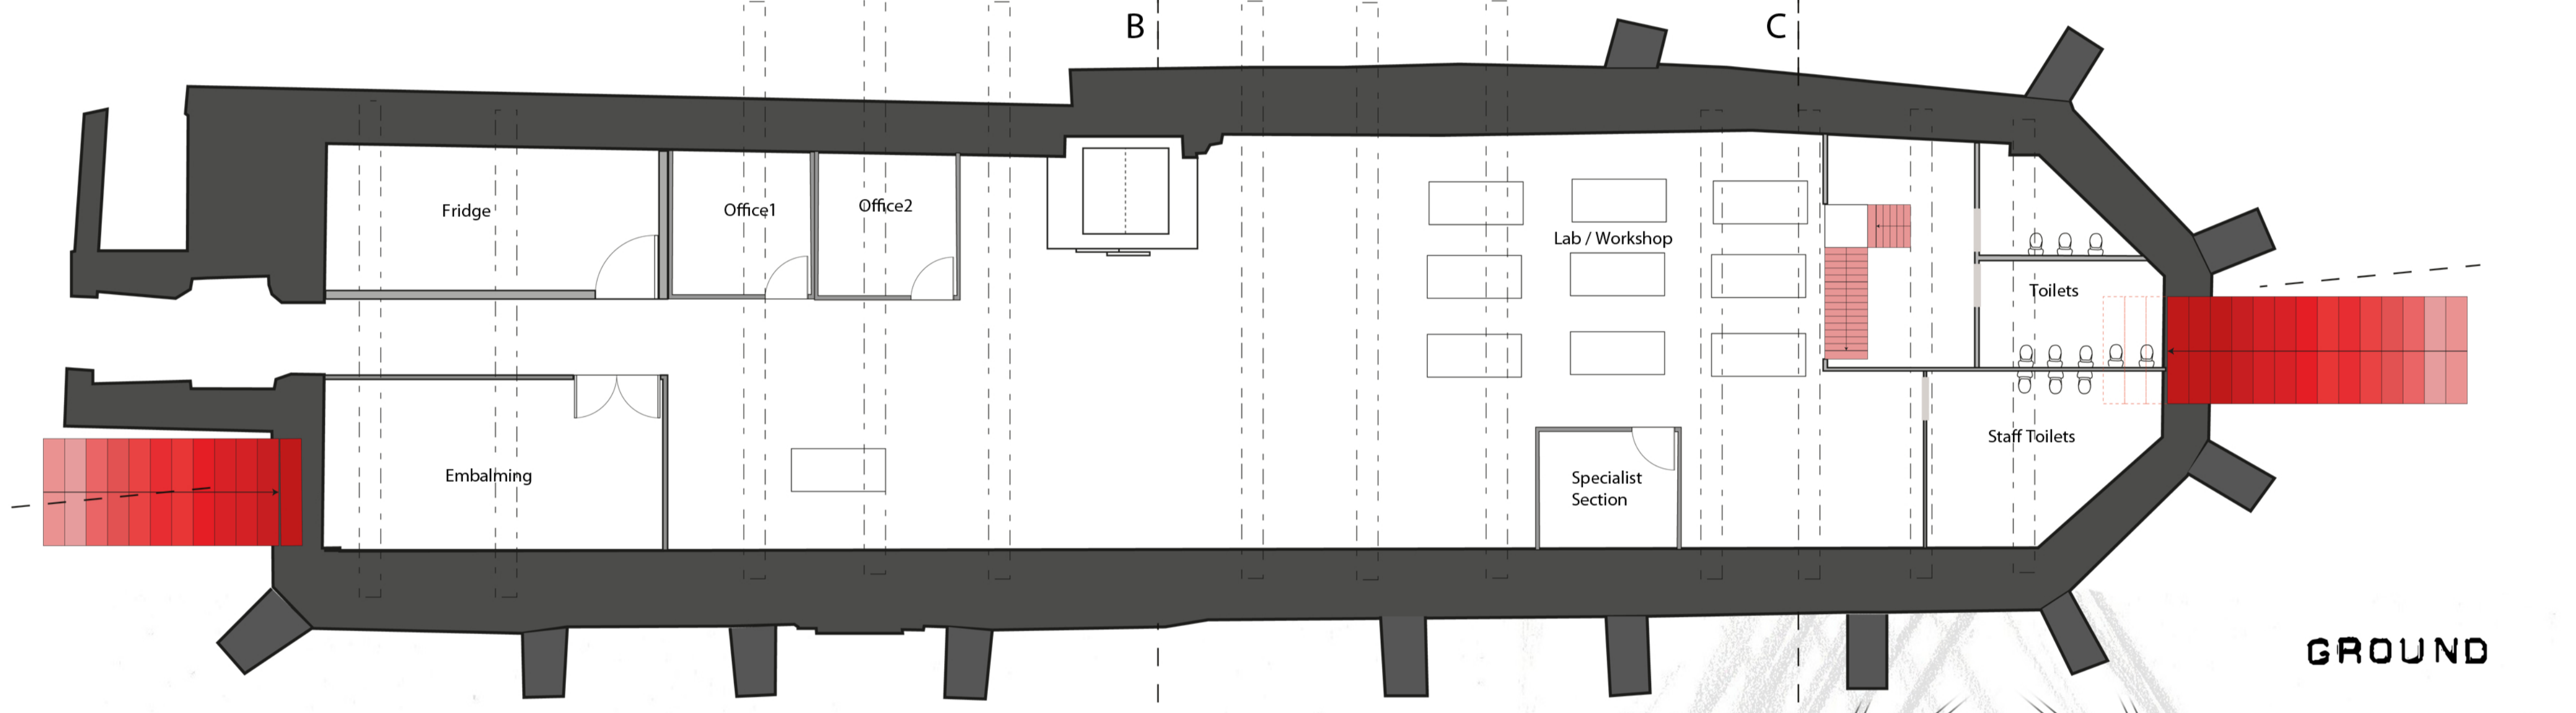


GROUND

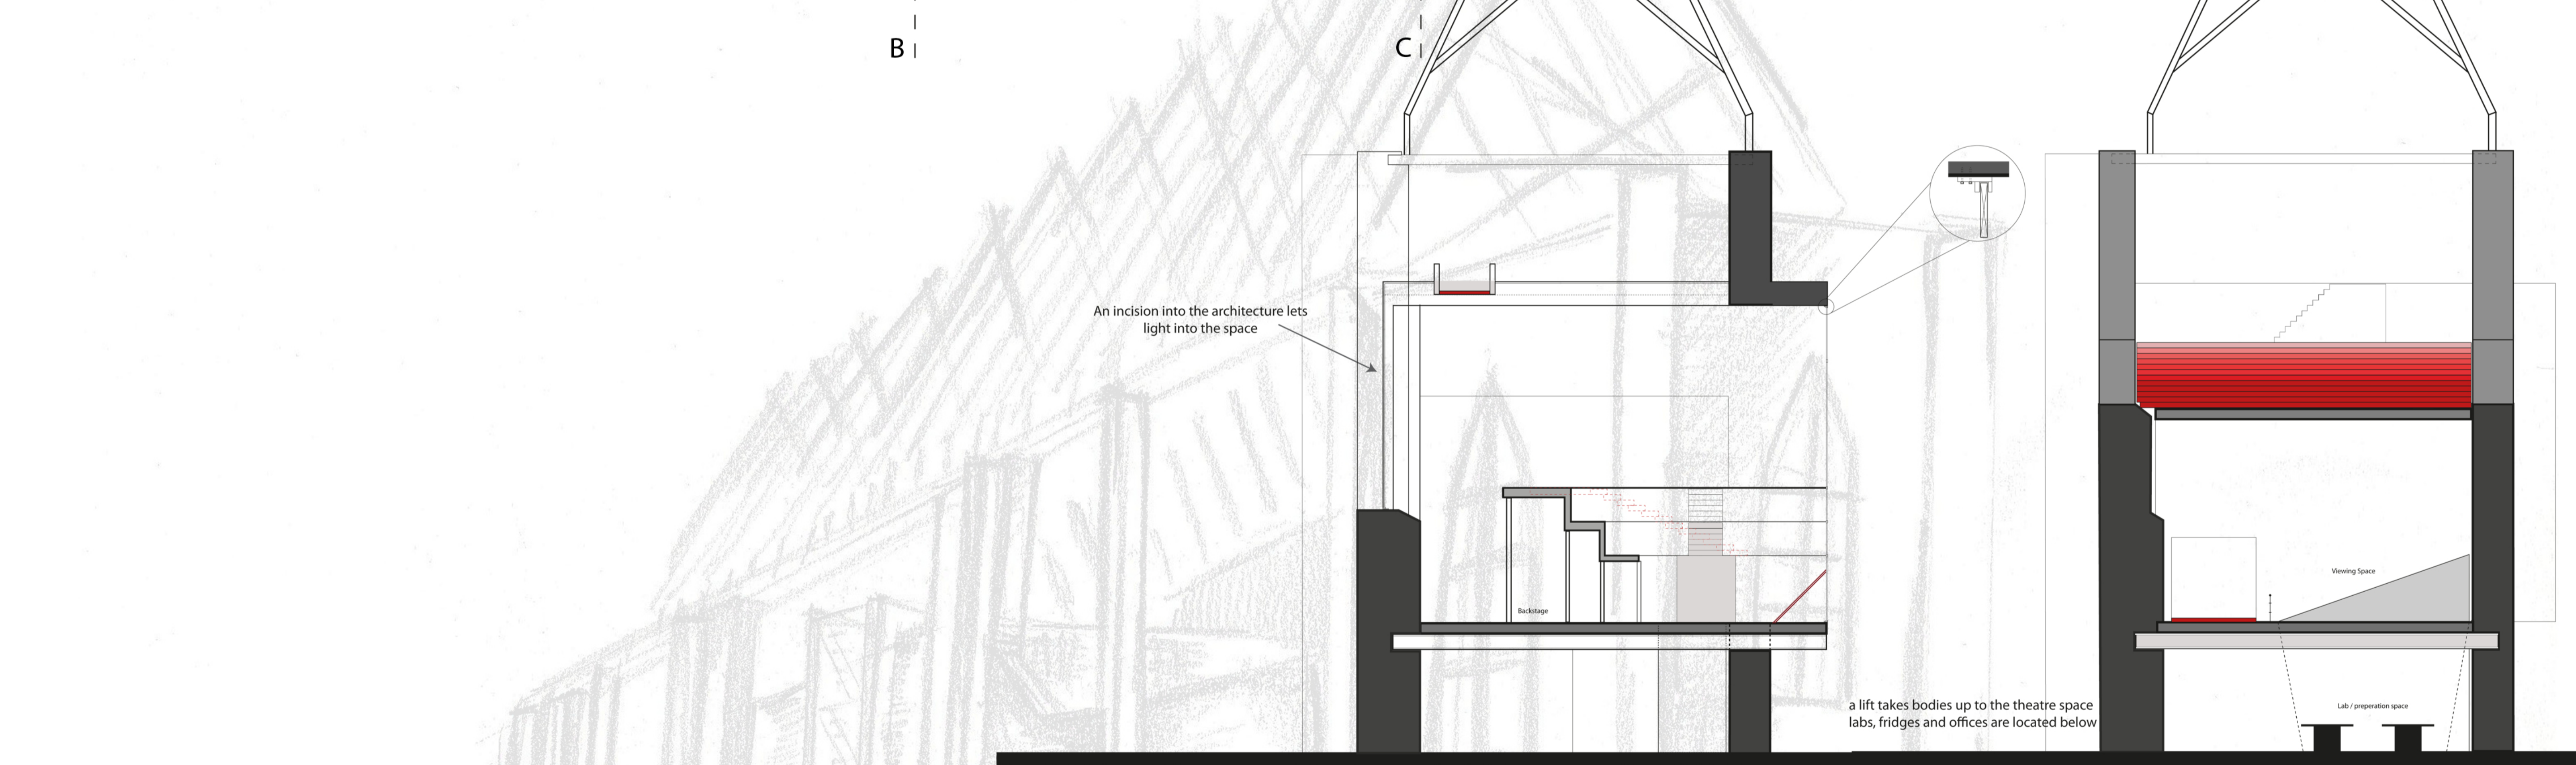

SECTION BB

SECTION CC

ST. ANNA'S CHURCH PROPOSAL  
SECTION BB & CC  
1:100

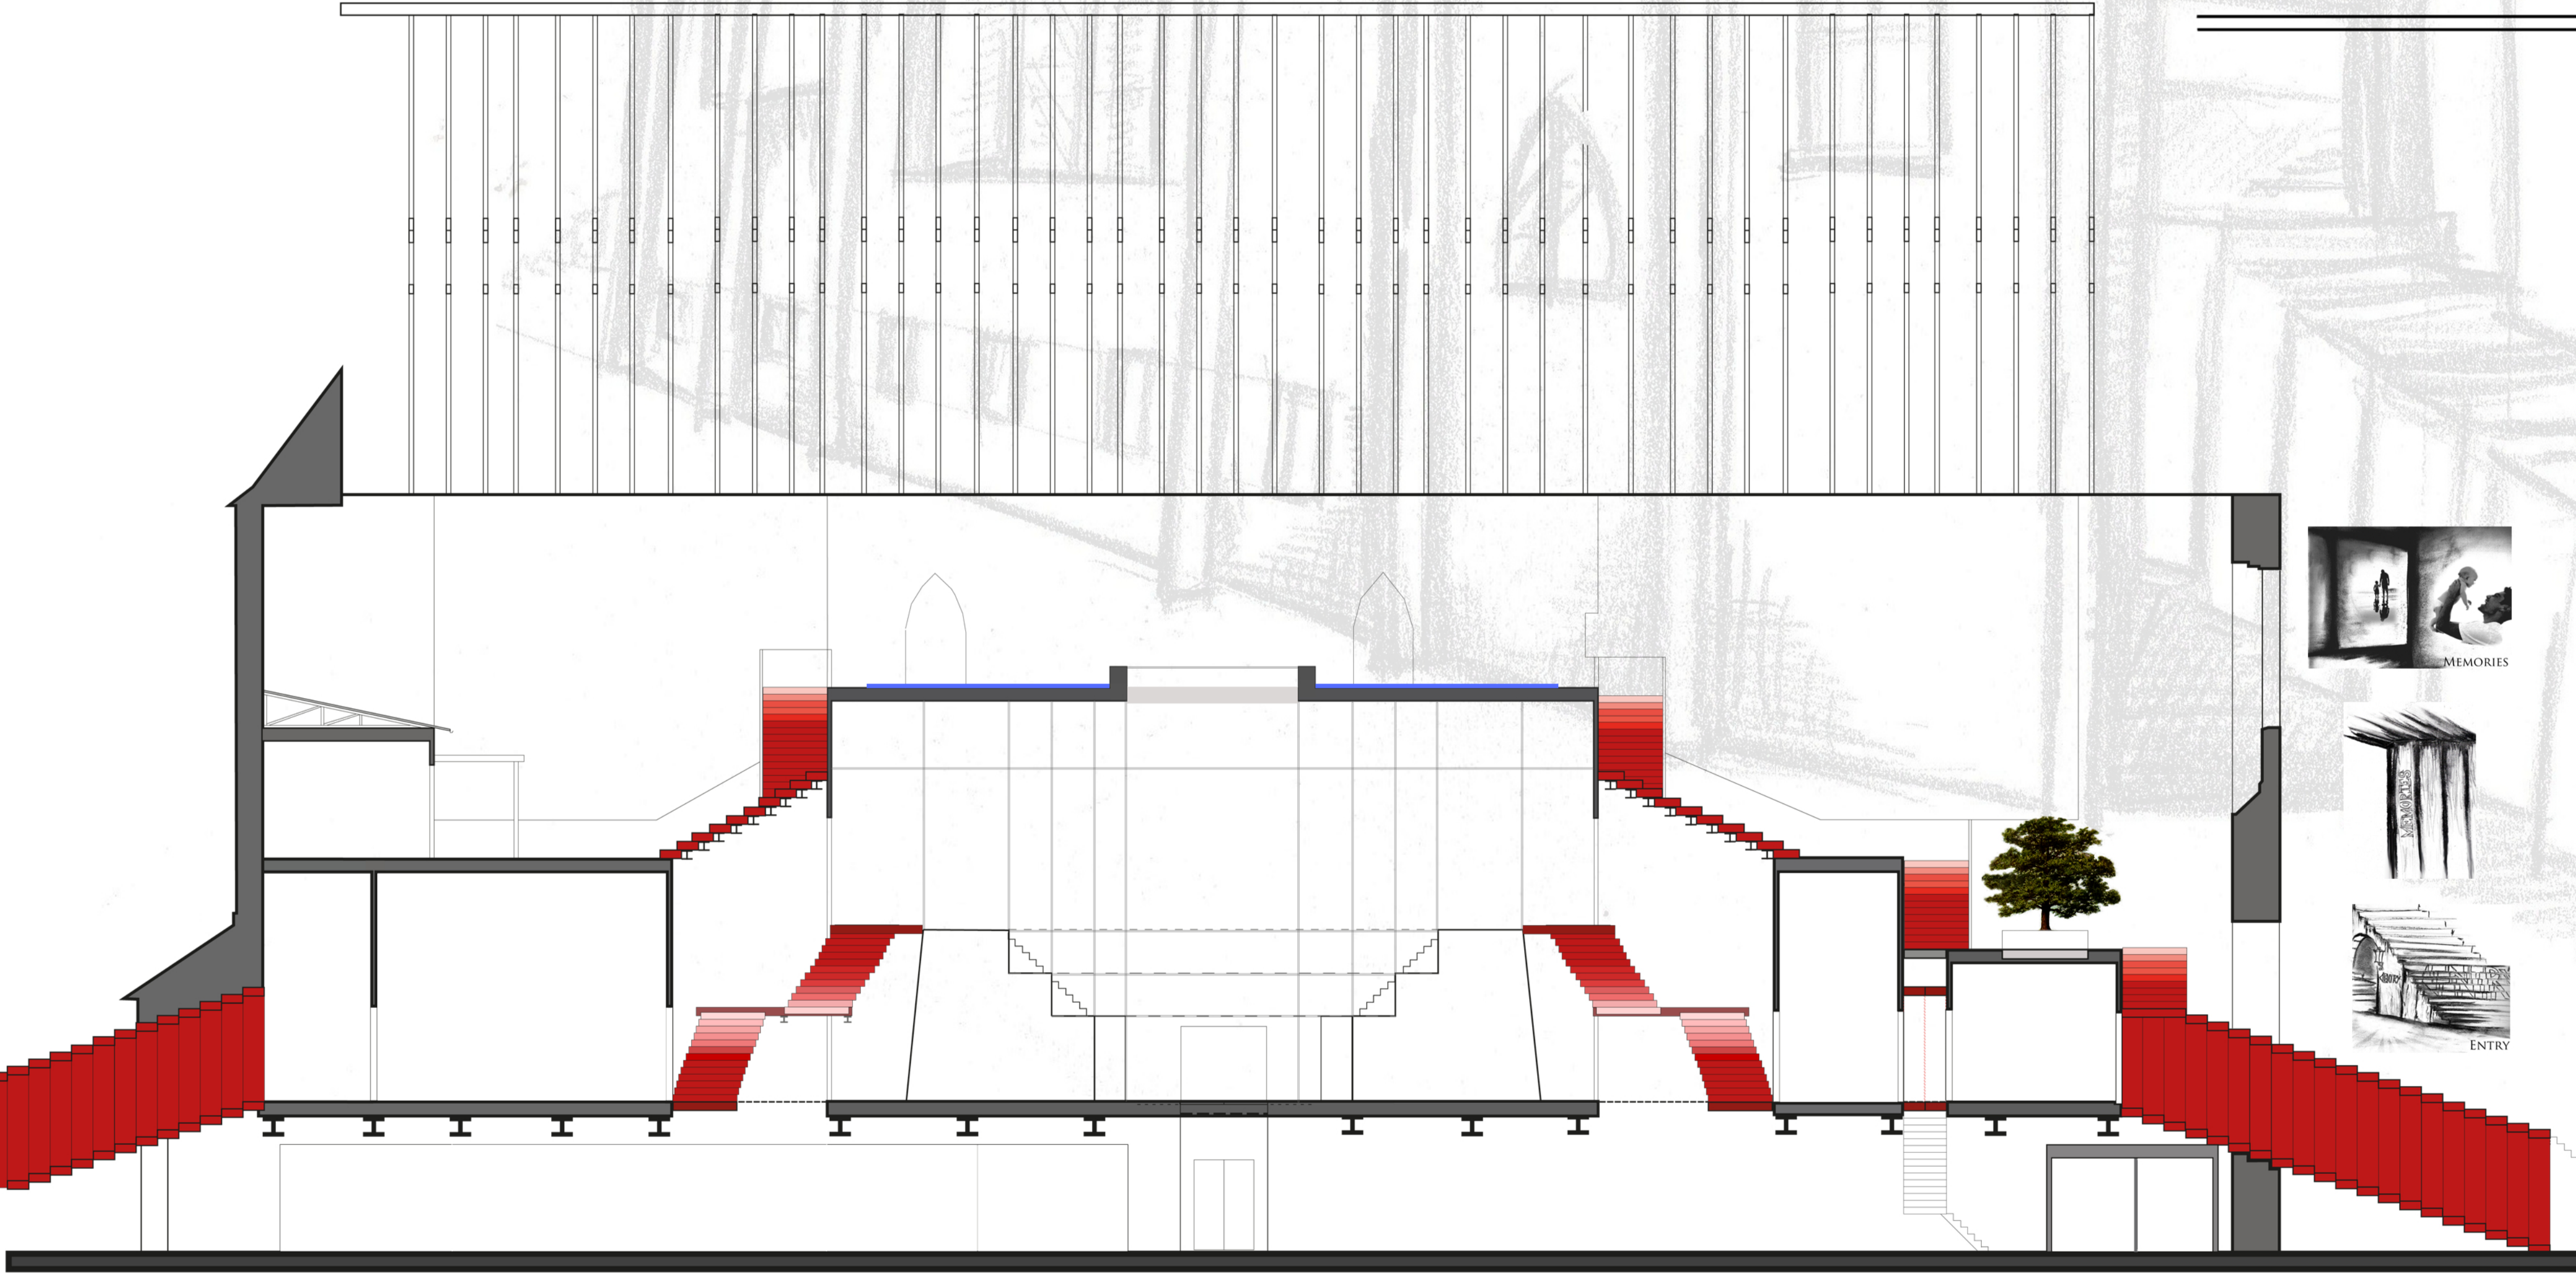

ST. ANNA'S CHURCH PROPOSAL  
SECTION AA  
1:100

