



Diagrammatic Sketch

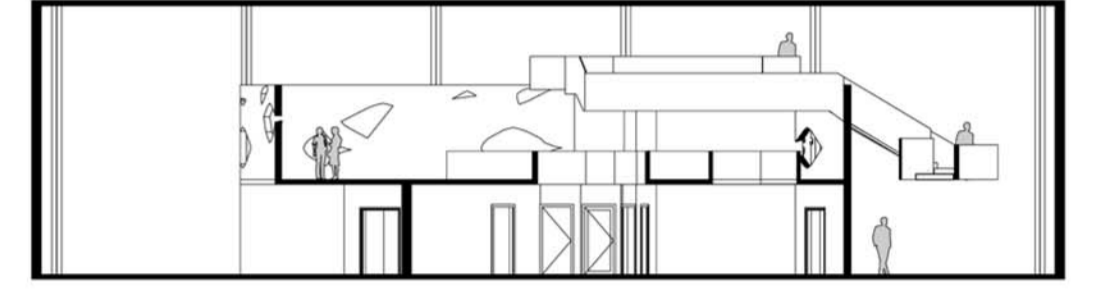

Felt Section scale 1:200

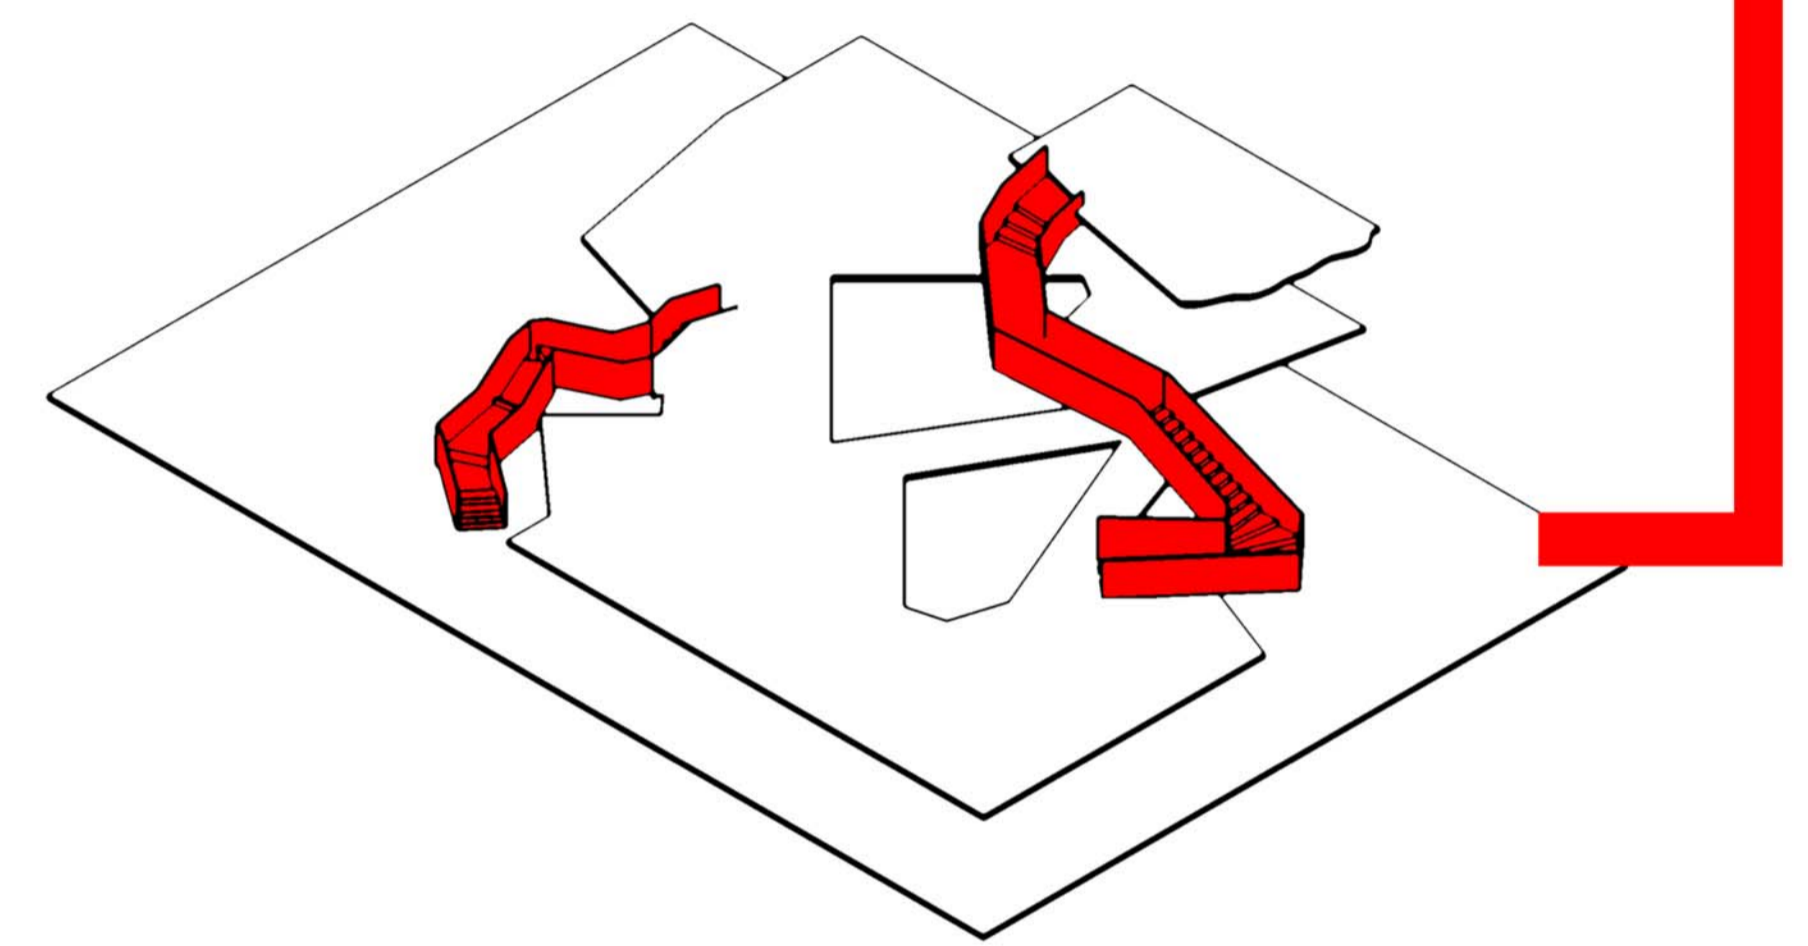

Felt Axonometric scale 1:200




Images Relating to Sreen design
Marrackville Context



Images Relating to Sreen design
Corten



Images Relating to Sreen design
Polycarbonate

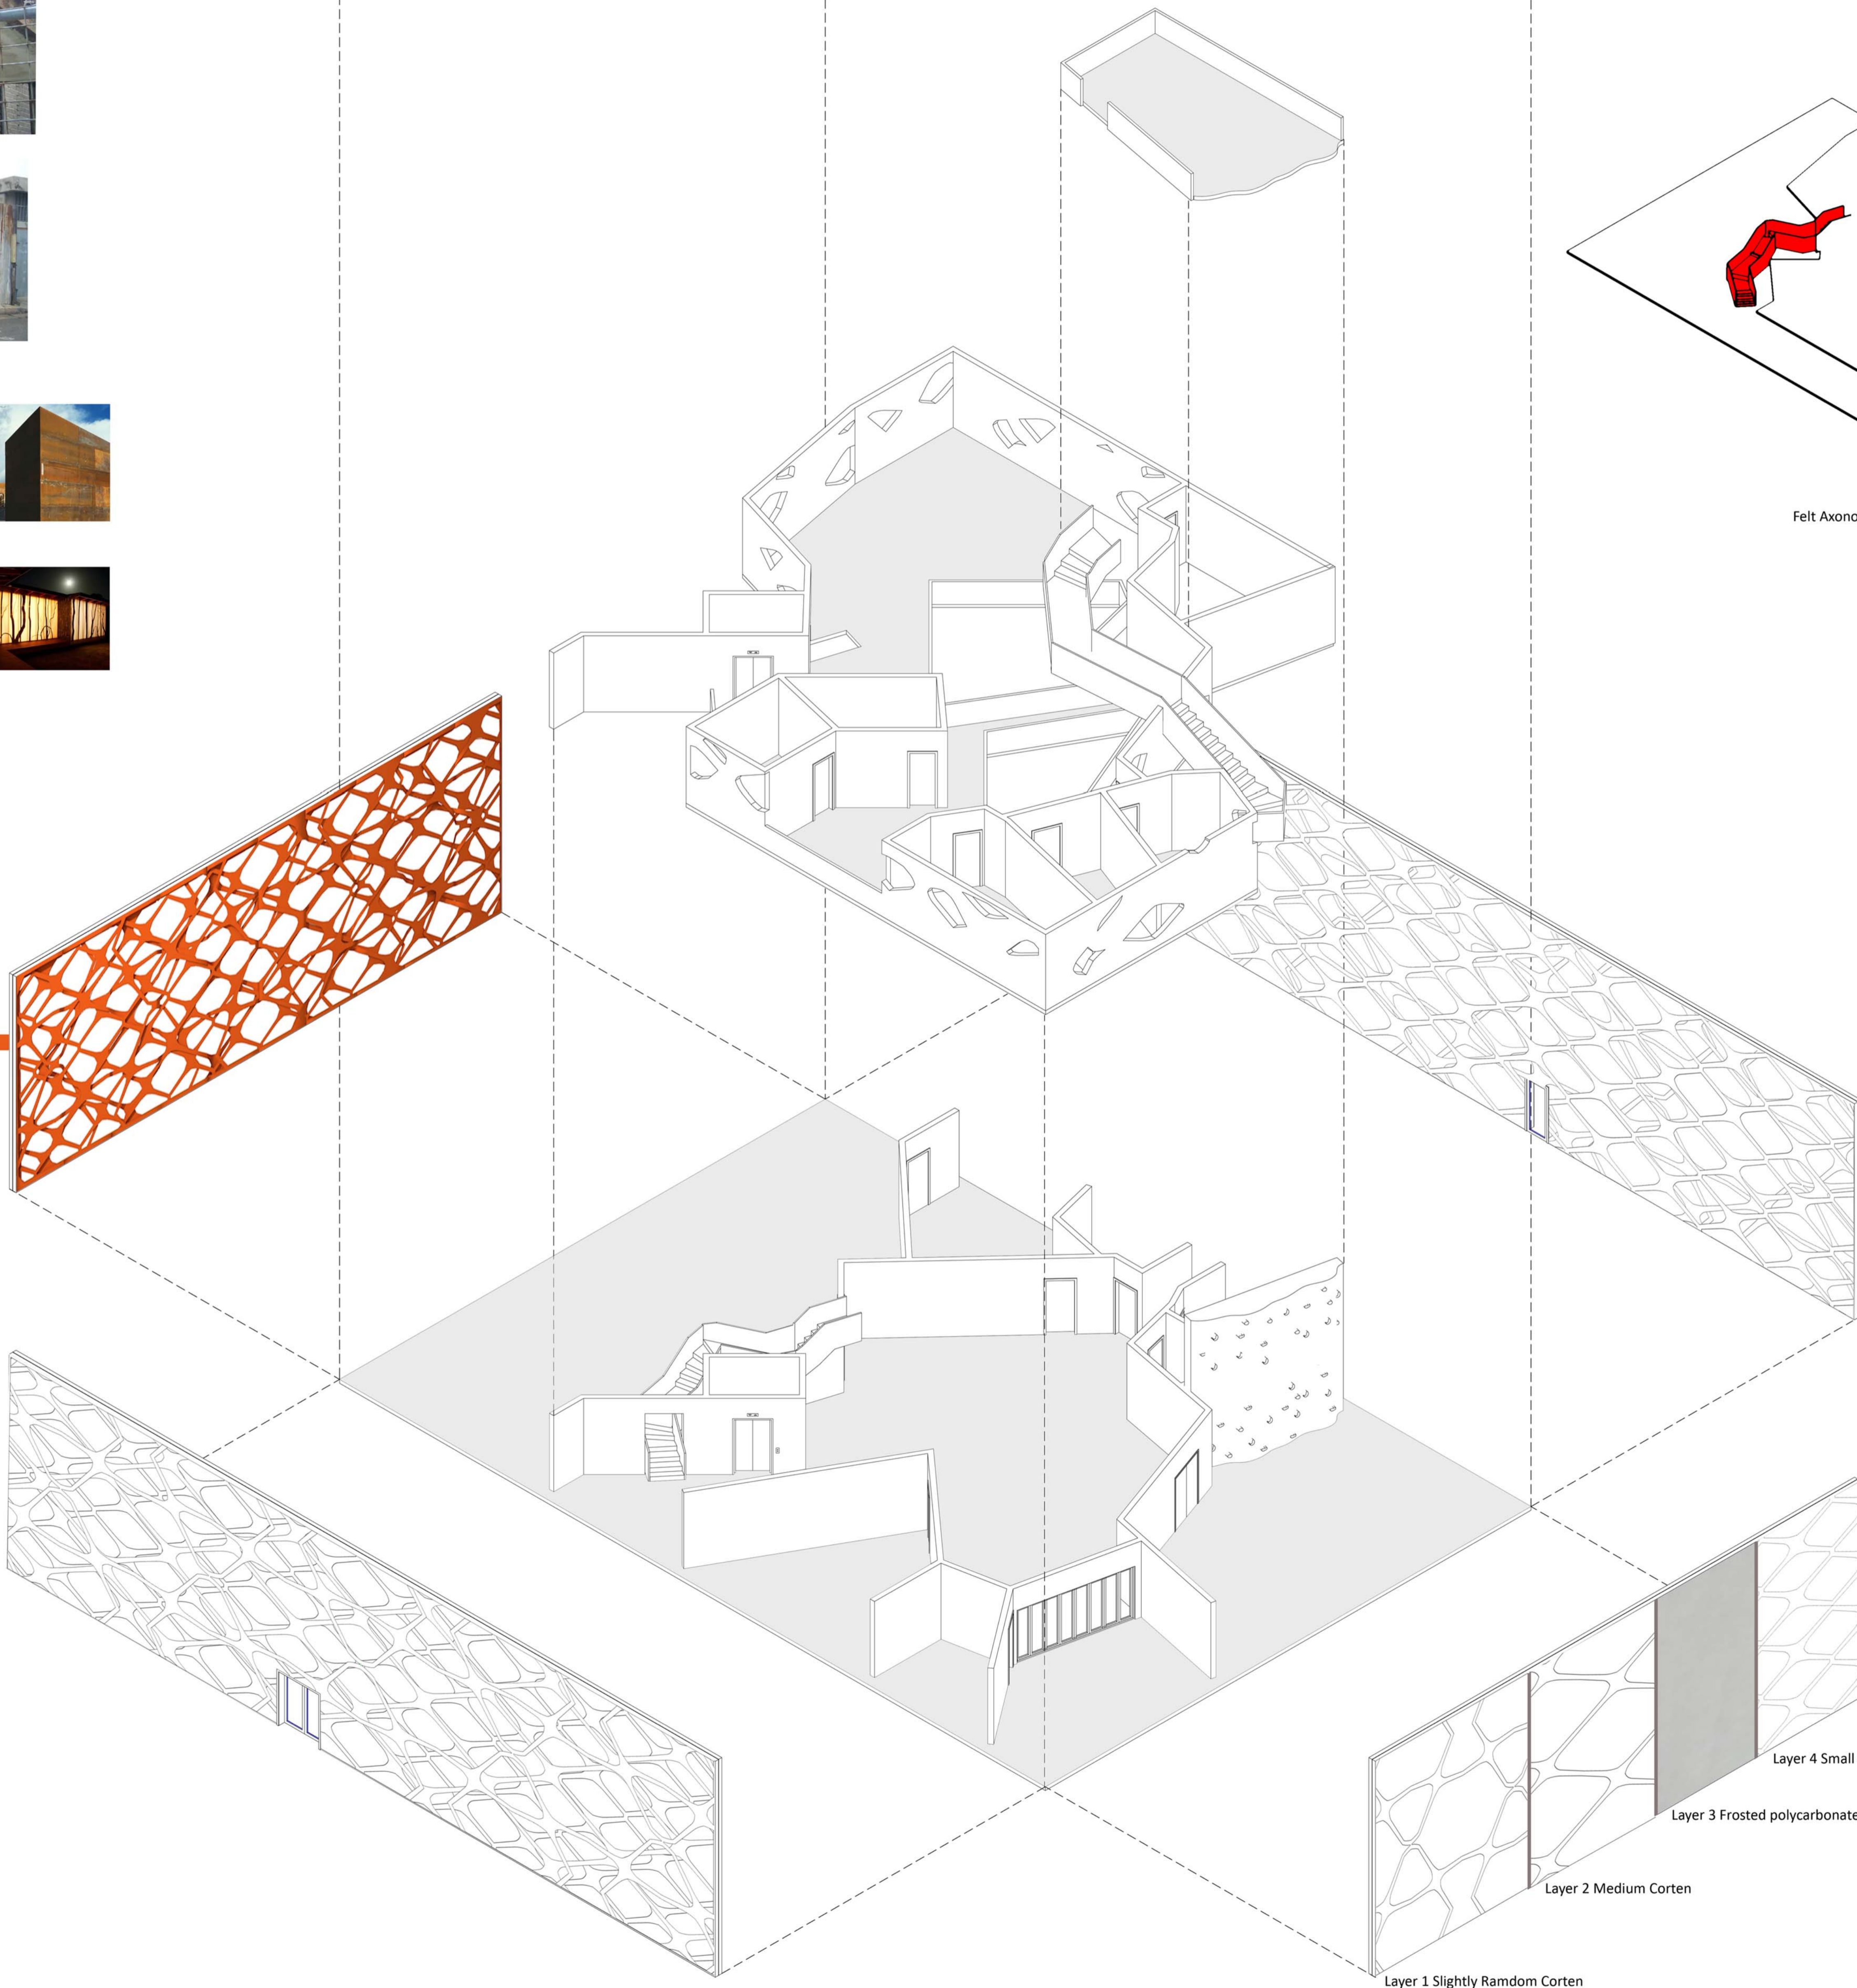

Layer 1 Slightly Random Corten

Layer 2 Medium Corten

Layer 3 Frosted polycarbonate sheeting

Layer 4 Small Corten

Decorated Shed Project
SES Marrackville
1:100 Axonometric
Hope Dryden
SID 309234301